





SIDE VIEW

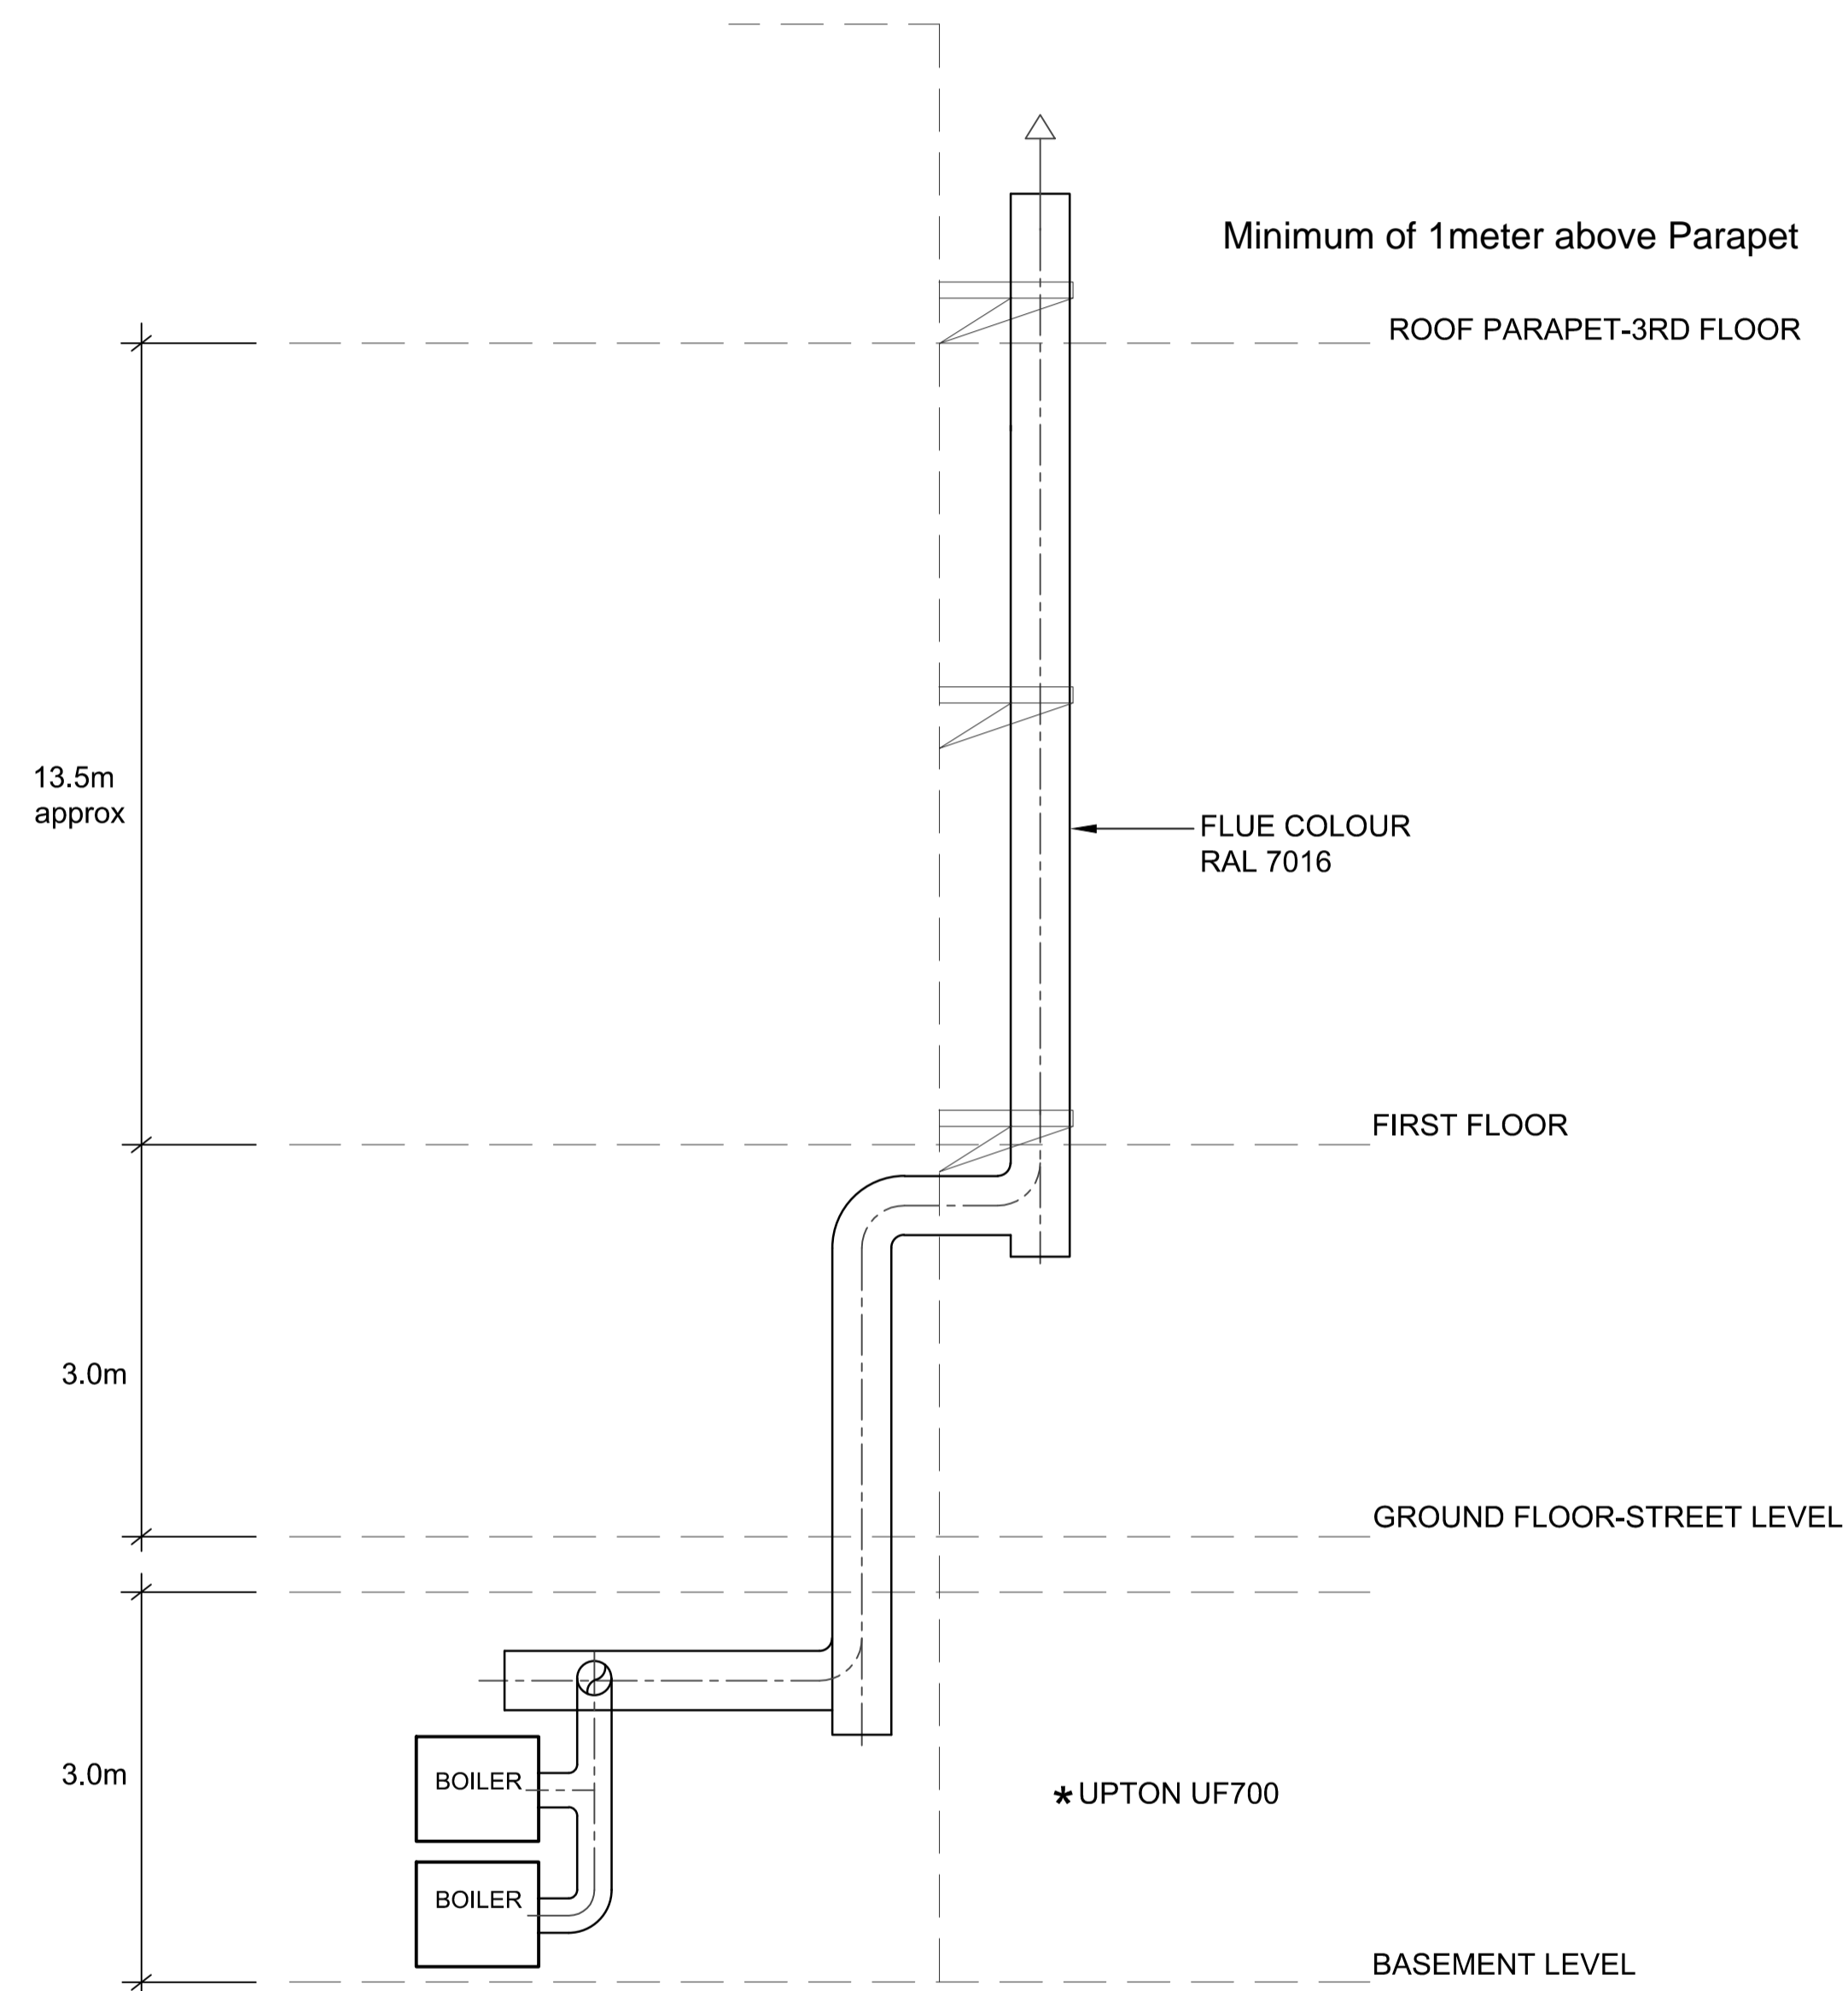


GROUND FLOOR PLAN VIEW

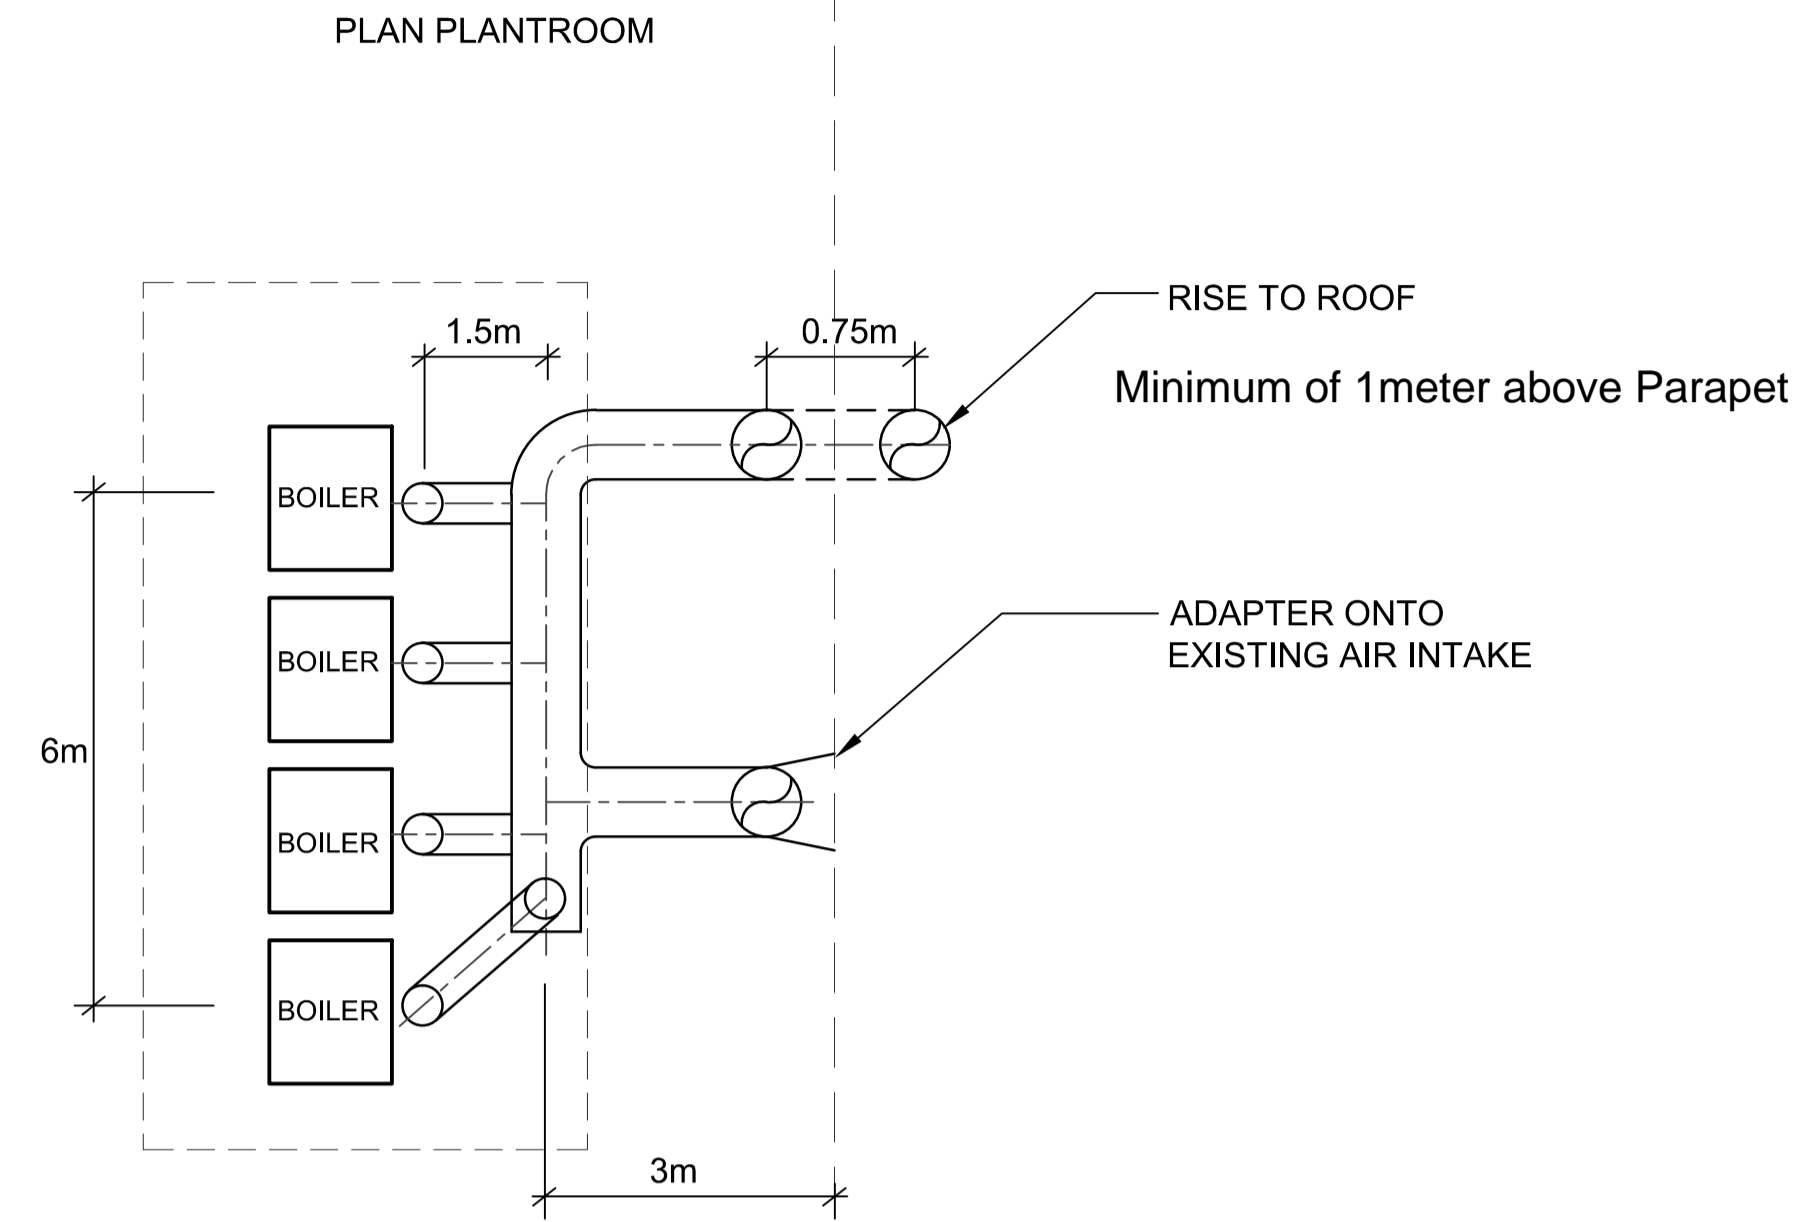

FRONT VIEW

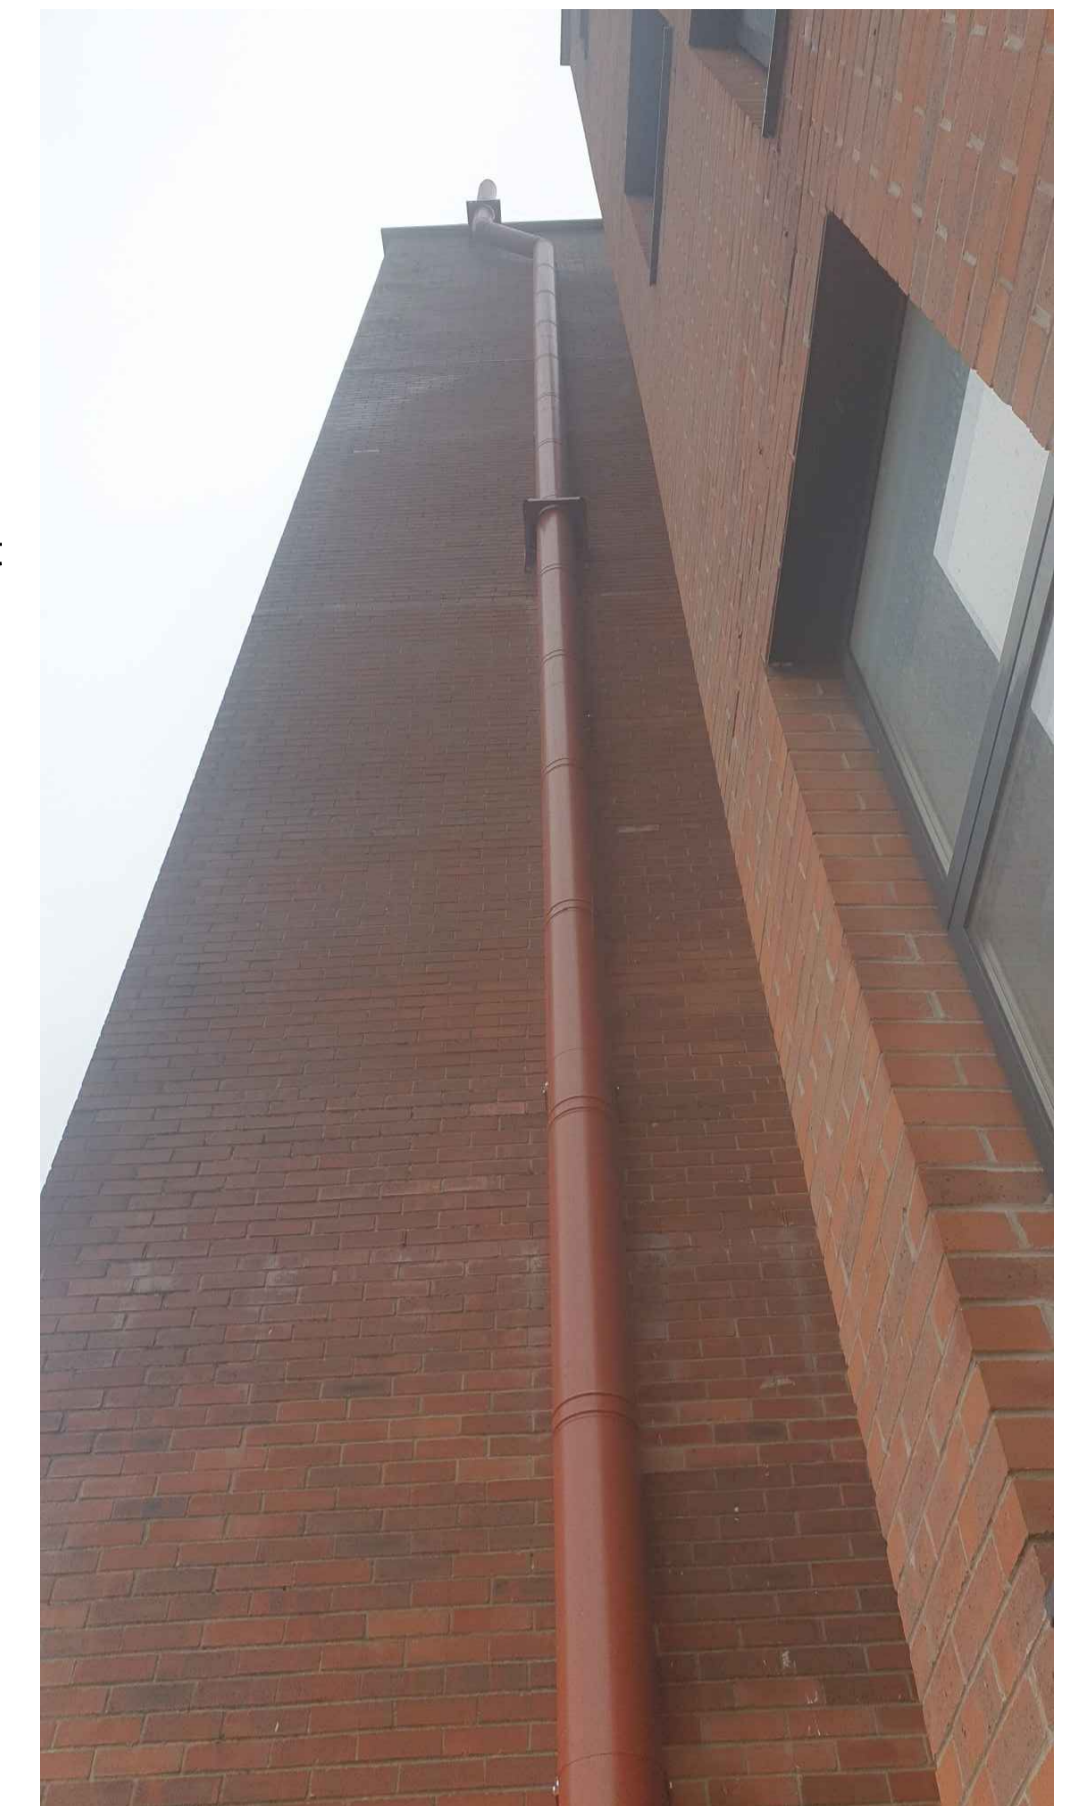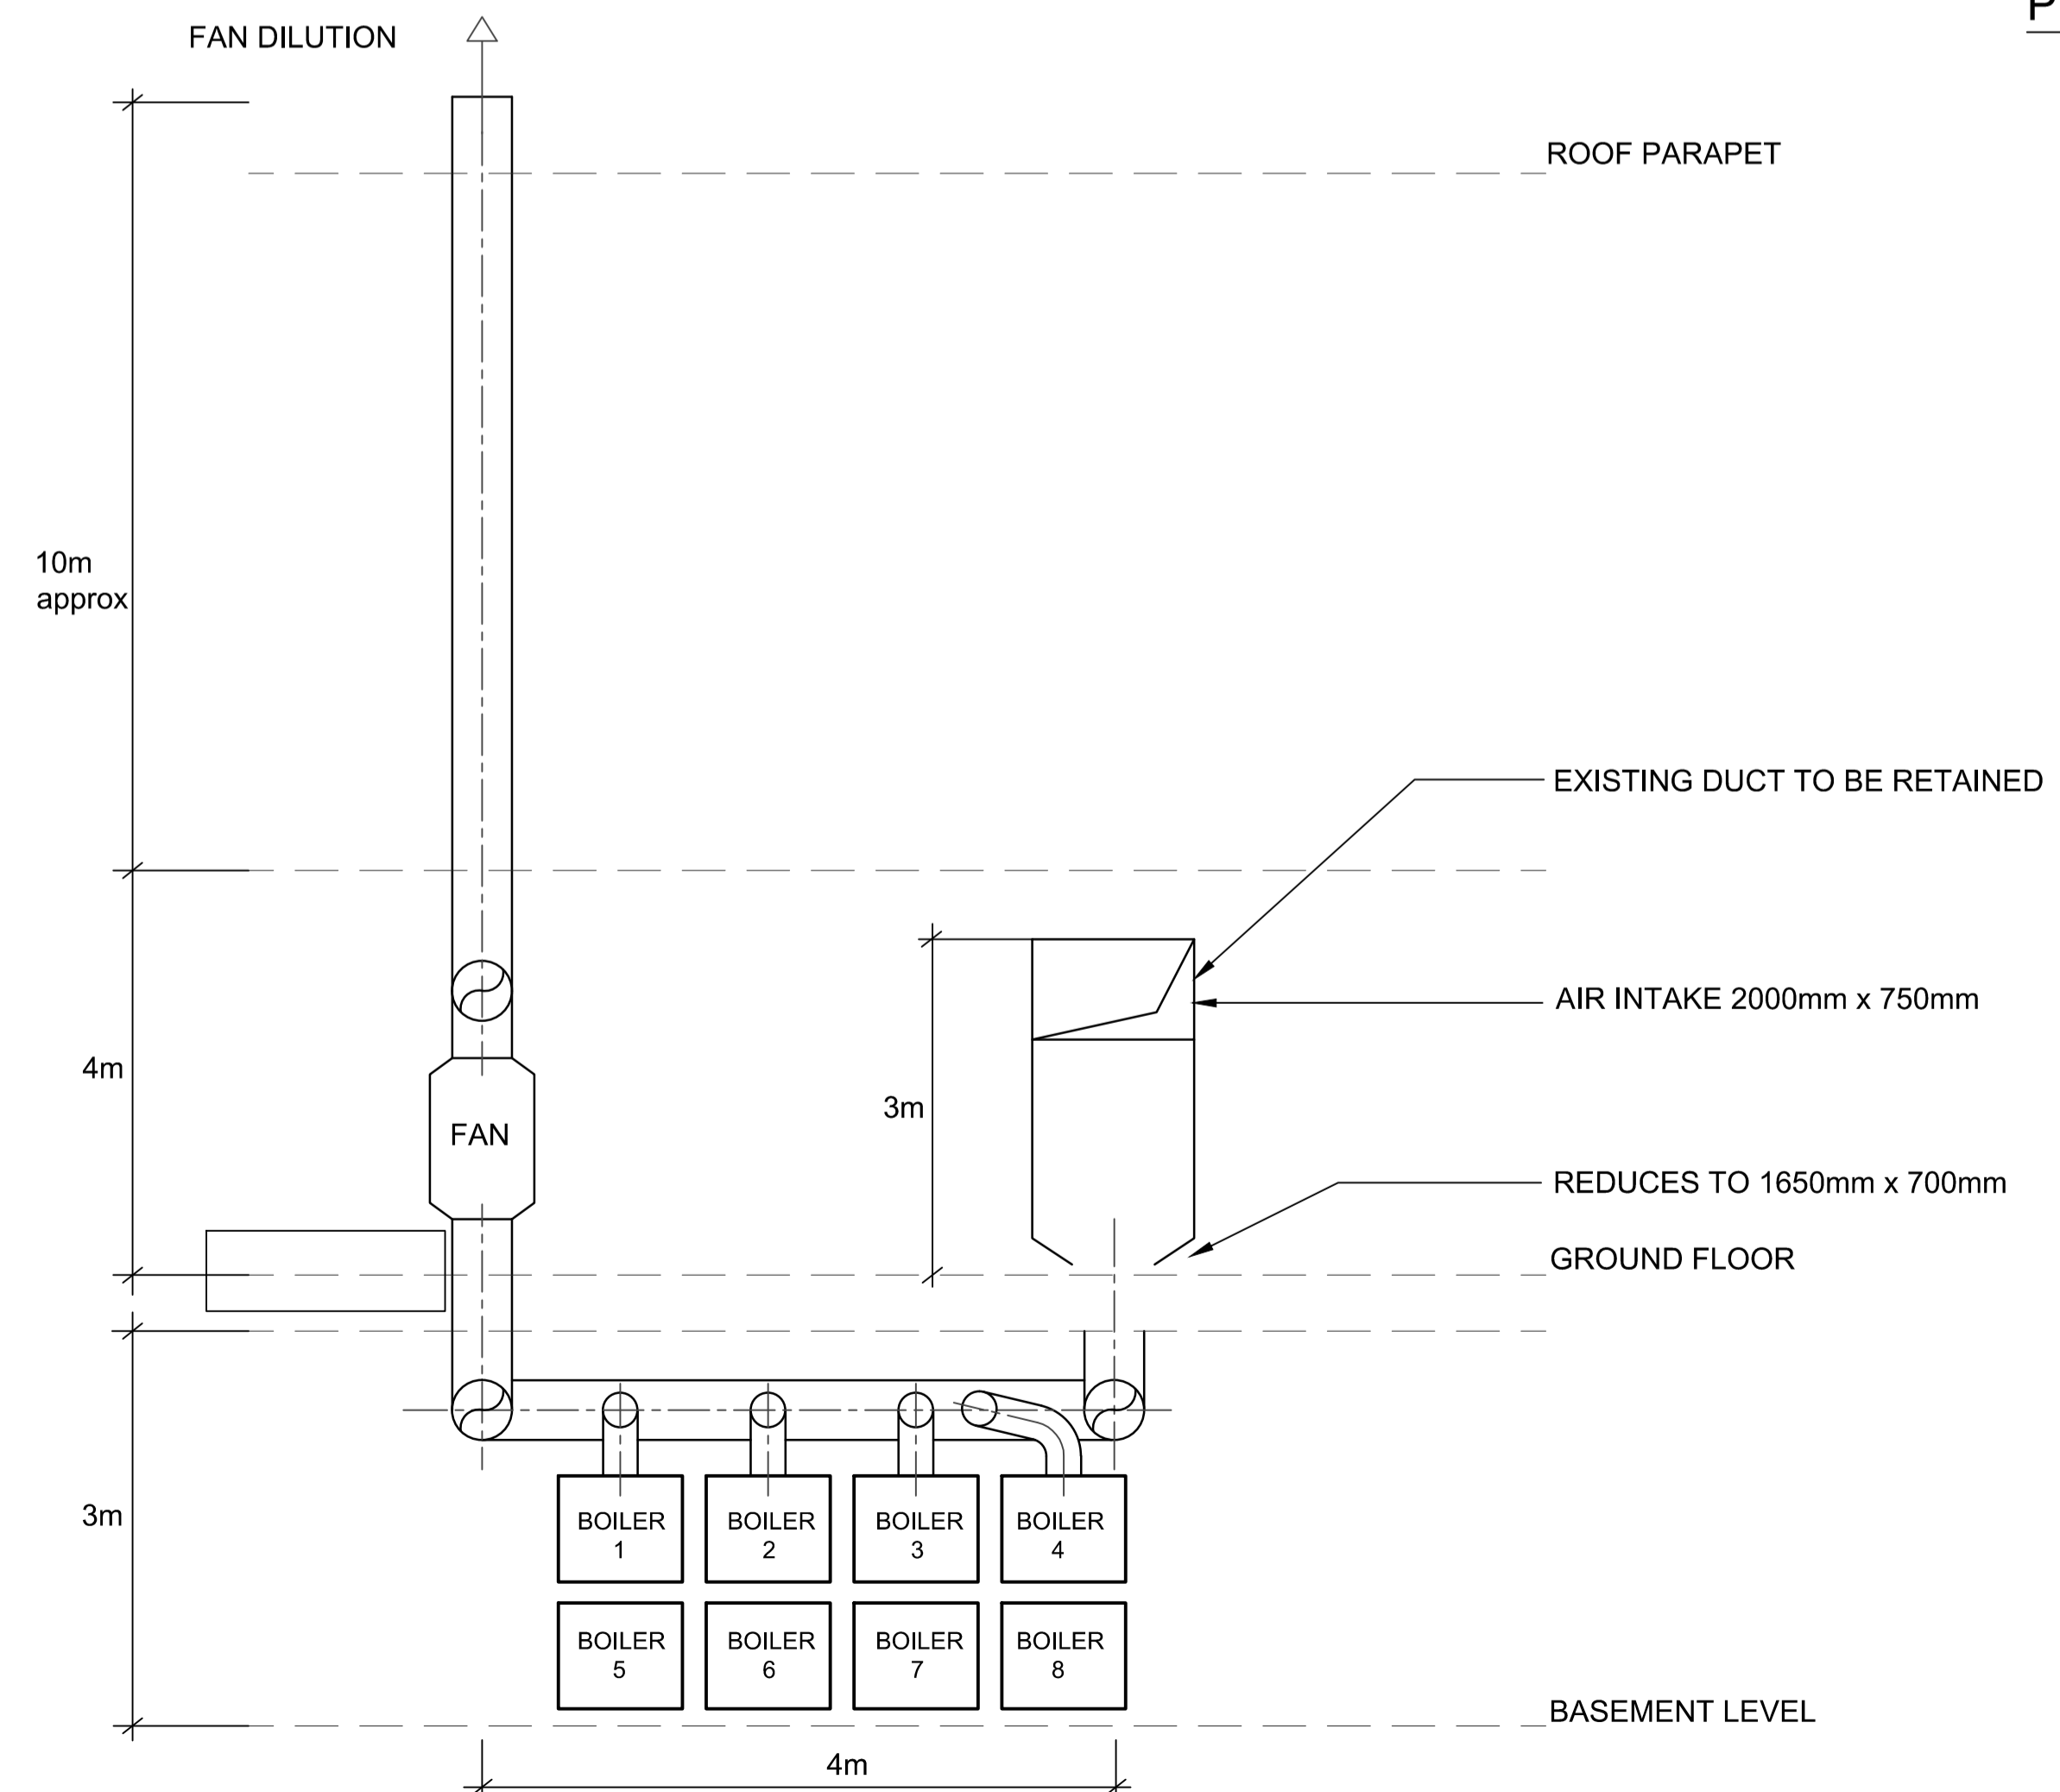

PICTORIAL IMAGE OF NEW FLUE

| | | | |
|---|---------------|----------------------------|------|
| RD | FEB 2024 | ISSUED FOR RECORD PURPOSES | |
| REV | DATE | AMENDMENT | |
| CLIENT | | | |
| PULLMAN HOTEL LONDON | | | |
| PROJECT | | | |
| PULLMAN HOTEL LONDON ST PANCRAS 100-110 EUSTON ROAD LONDON NW1 2AJ BOILER REPLACEMENT PROJECT | | | |
| DRAWING TITLE | | | |
| GENERAL ARRANGEMENT AND ELEVATIONAL DETAILS OF BOILER REPLACEMENT WORKS | | | |
|  183-185 Hornchurch Road Hornchurch, Essex, RM12 4TE Tel : 01708 455 060 Fax : 01708 478 417 Web : www.ljbsecurity.com | | | |
| SCALE | DATE | DRN. | CHKD |
| NTS@A1 | FEBRUARY 2024 | EDS | LB |
| DRAWING No. | | | REV. |
| LJB202311-M01 | | | RD |