



front elevation
scale 1:100



side elevation
scale 1:100

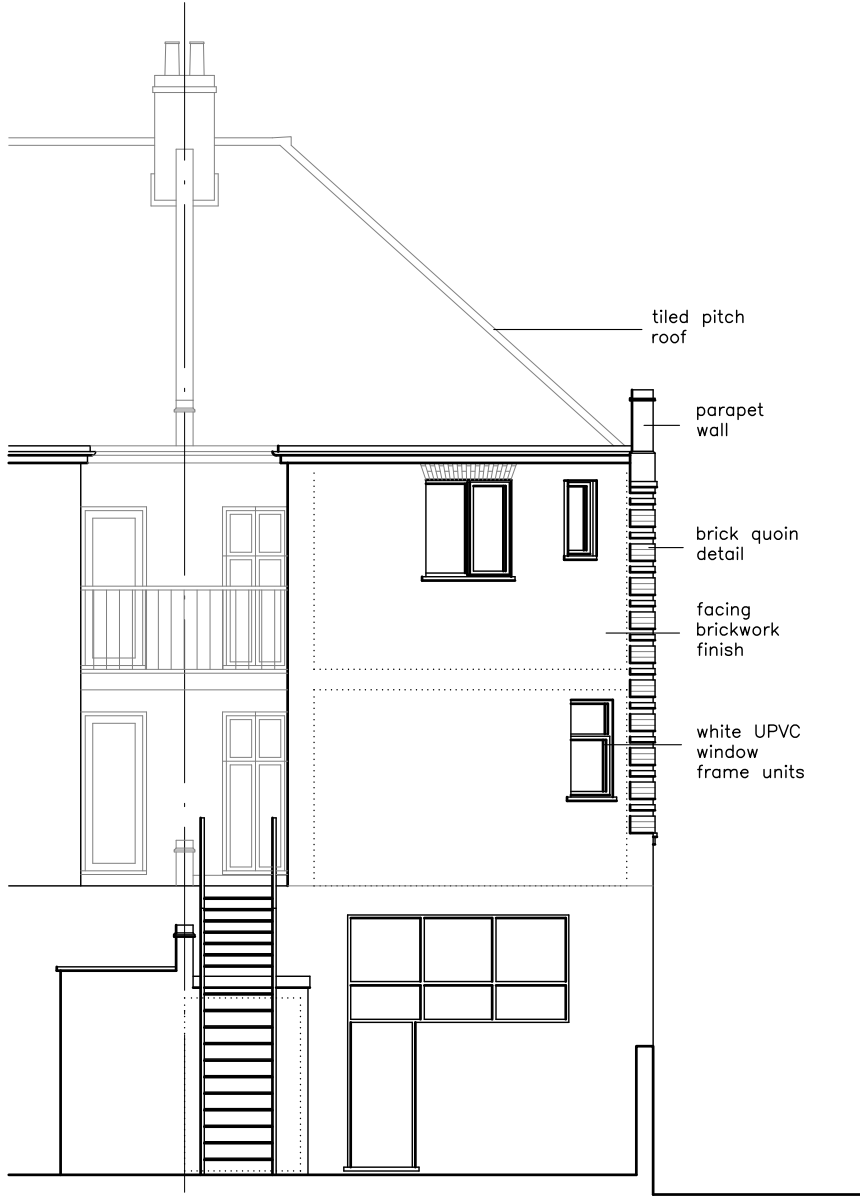

rear elevation
scale 1:100


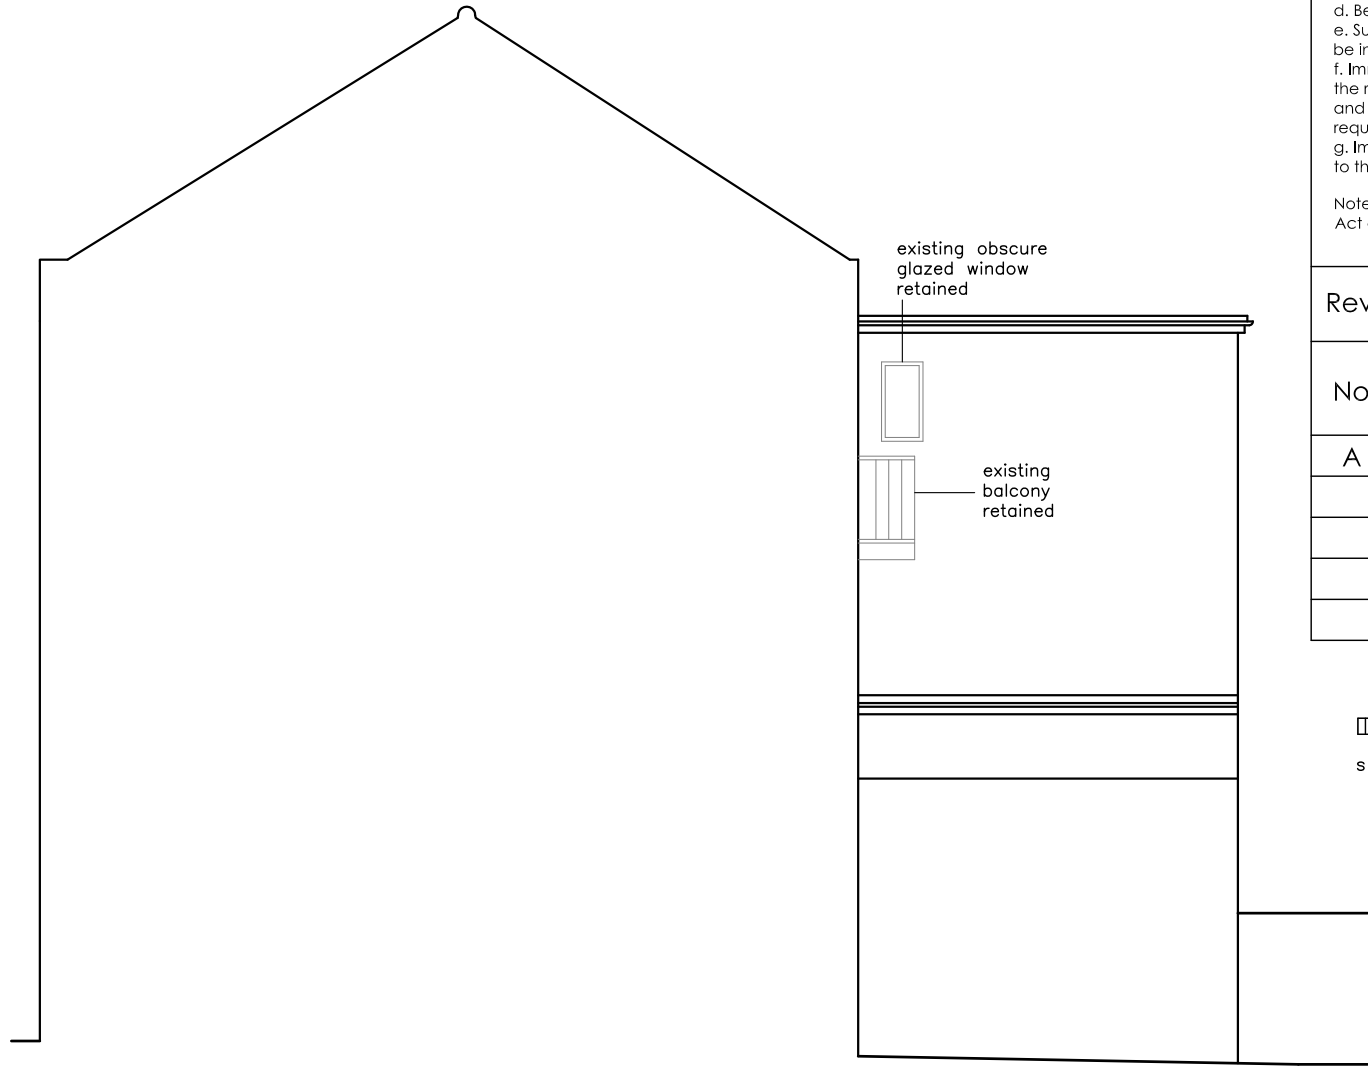


inside elevation
scale 1:100


- Standard Instructions
1. This drawing is copyright © and must not be reproduced in whole or in part without written authority of Form Architecture Ltd.
 2. Unless formally agreed otherwise, services on this project are for the provision of drawings only and not the supervision or inspection of the work, excavations, foundations, structure and detail.
 3. The Main Contractor, subcontractor or supplier shall:
 - a. Verify all dimensions on site and immediately report any discrepancies or divergence between drawings before putting the work concerned in hand, fabricating the work or preparing shop drawings.
 - b. Work to figured dimensions only (except where full size details are provided). DO NOT SCALE.
 - c. Not vary any work shown on the drawing without obtaining prior approval.
 - d. Be responsible for requesting any additional information required.
 - e. Supply all shop drawings, illustrations, specifications etc. of all specialist work to be incorporated in the Main Contractor Works.
 - f. Immediately inform if any work shown on this drawing is not in accordance with the relevant Codes of Practice, recognised good practice throughout the industry and does not comply with current Building Regulations or other statutory requirements.
 - g. Immediately advise of the effect upon programme and cost of any alterations to the proposed works shown on this drawing.
- Note: This drawing is prepared solely in support of the Town & Country Planning Act and is not a working drawing and should not be used as such.

Revisions


No.	Date	Detail
A	July24	Layout amended

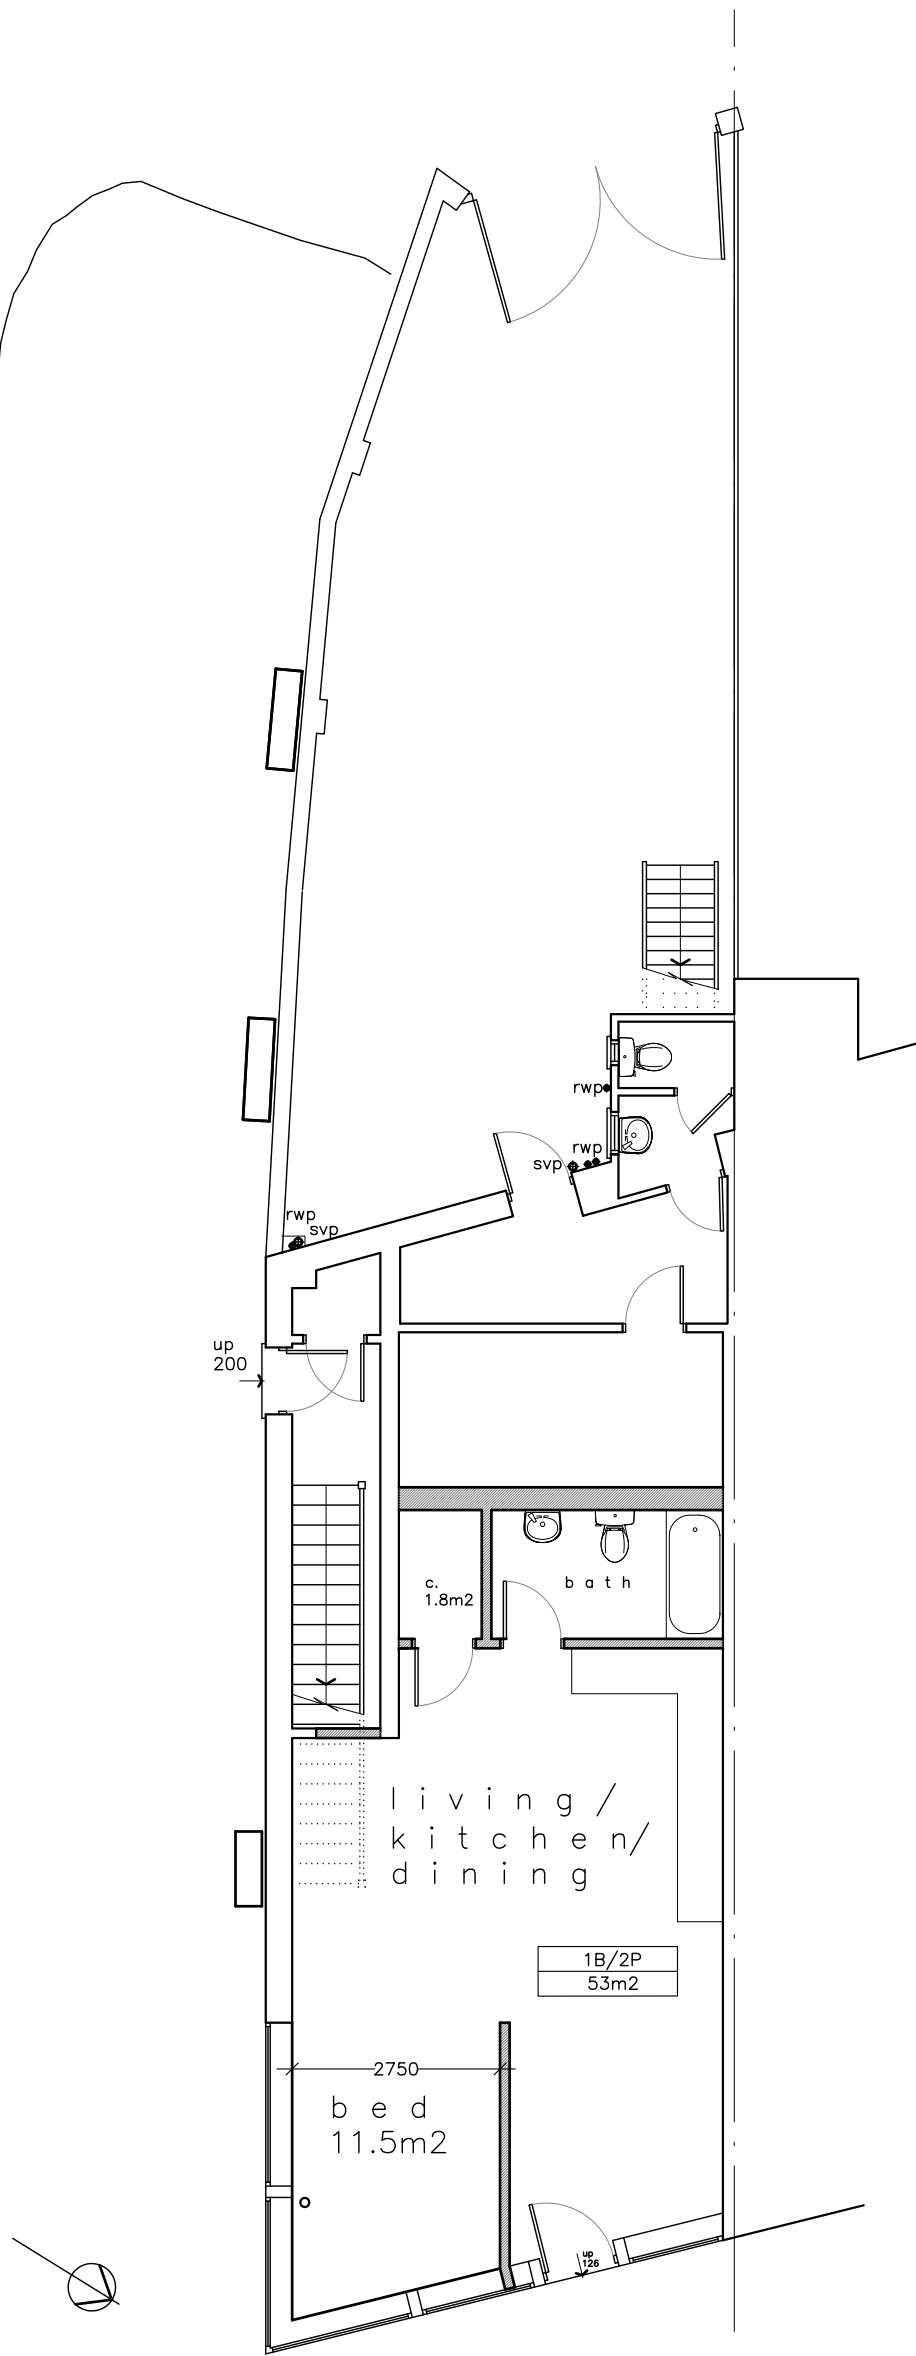 


ground floor
(74m2)
scale 1:100

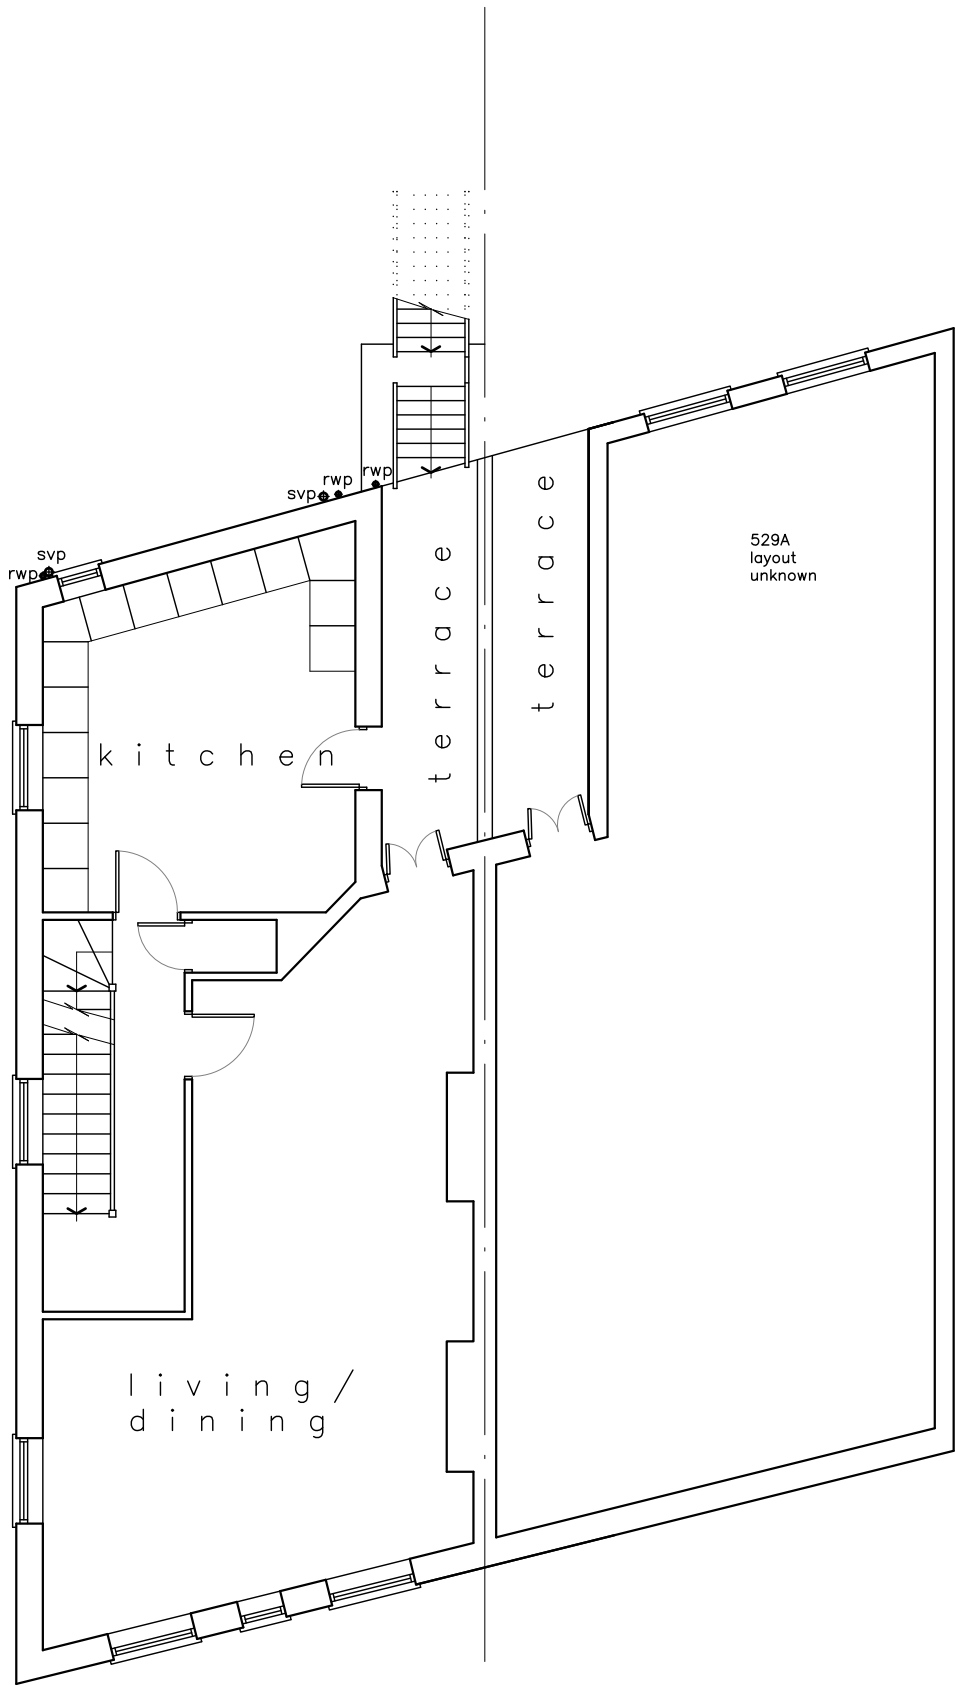

first floor
(71m2)
scale 1:100

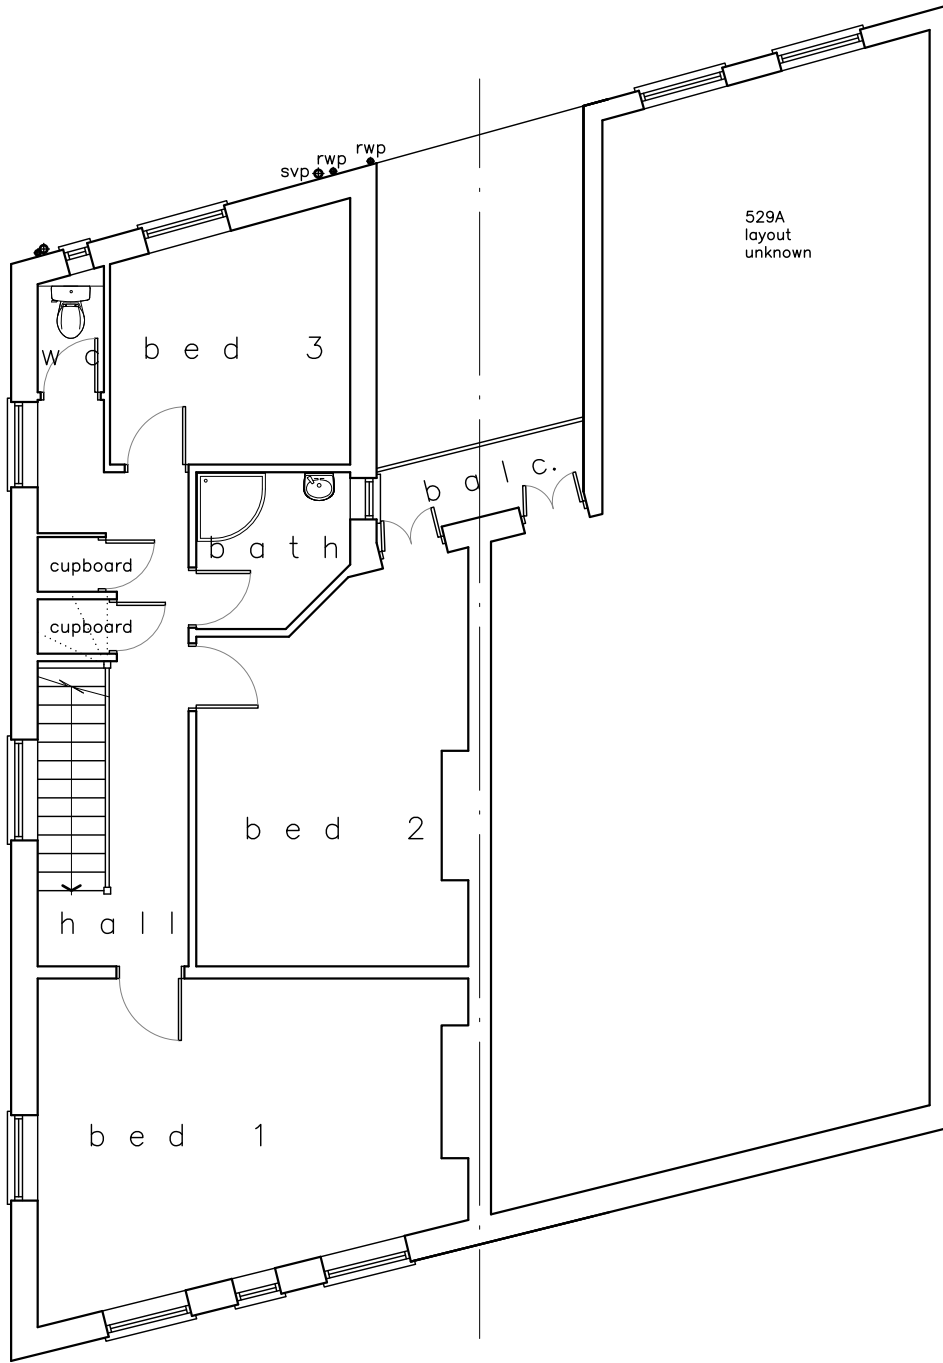

second floor
(71m2)
scale 1:100

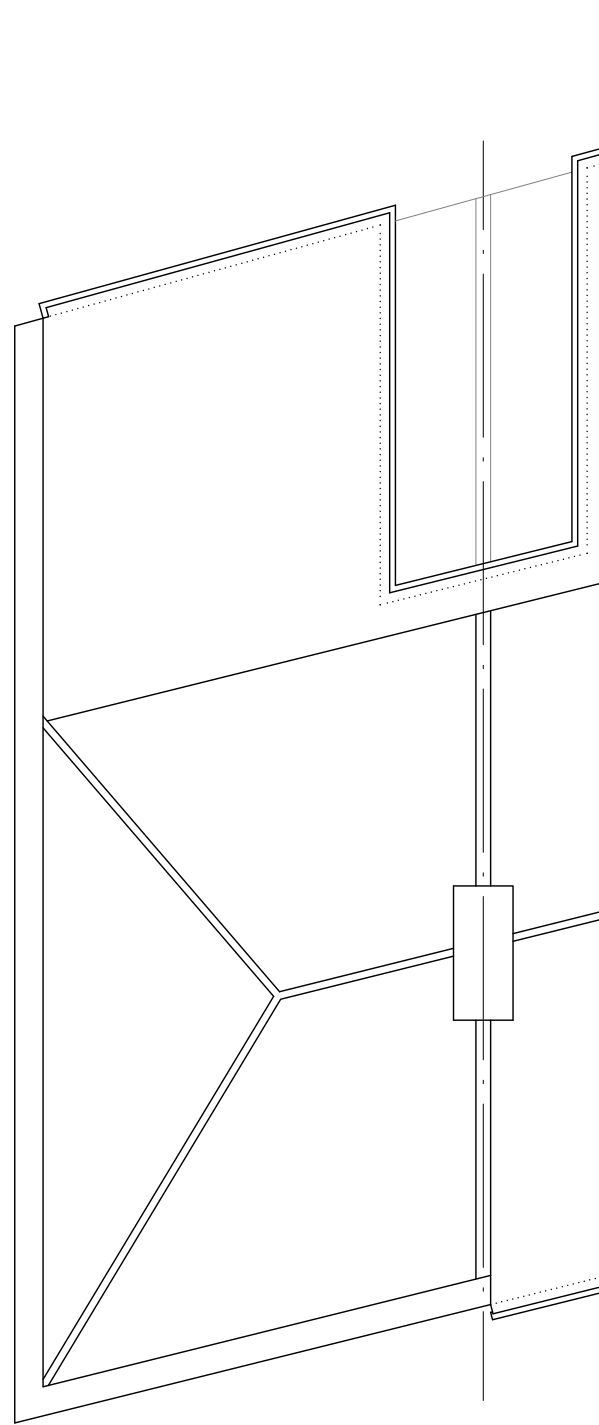


roof plan
scale 1:100



block plan
scale 1:200

ARCHITECTS URBAN DESIGN SPACE PLANNING

85 CRAIGDALE RD, ROMFORD
ESSEX, RM11 1AF
T: 01708 741235
F: 01708 741302
INFO@FORMARCHITECTURE.LTD.UK
WWW.FORMARCHITECTURE.LTD.UK

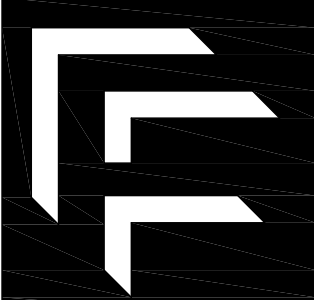

FORM ARCHITECTURE

client	Eastech Developments Ltd		
project	529 Finchley Road London NW3 7BG		
detail	Residential Development Proposed Layout Class MA		

scale	1/100 @ A1		
date	Apr24	drawn tf	checked gc
drawing no.	1783/10		revision A