



General Notes
 This drawing is copyright of KSR architects. This drawing must be read in conjunction with the Designer's Risk Assessment, specification and all other relevant documentation and drawings.
 KSR architects accept no liability for any expense, loss or damage of whatever nature and however arising from any variation made to this drawing or in the execution of the work to which it relates which has not been referred to them and their approval obtained.
 Areas are based on un-checked survey and are approximate only. Do not scale from this drawing or the digital data, only figured dimensions are to be used. Refer to linear scale for guidance.
 Check all dimensions on site prior to carrying out any works and advise any discrepancy.

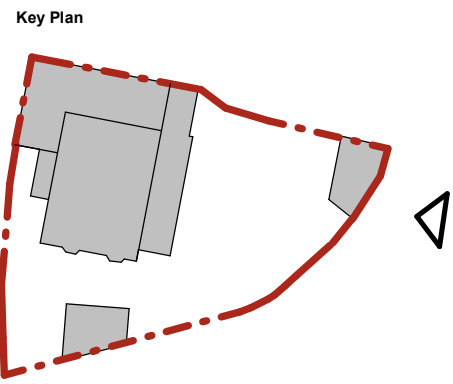

1 Proposed East Elevation from Church Row
 1 : 100

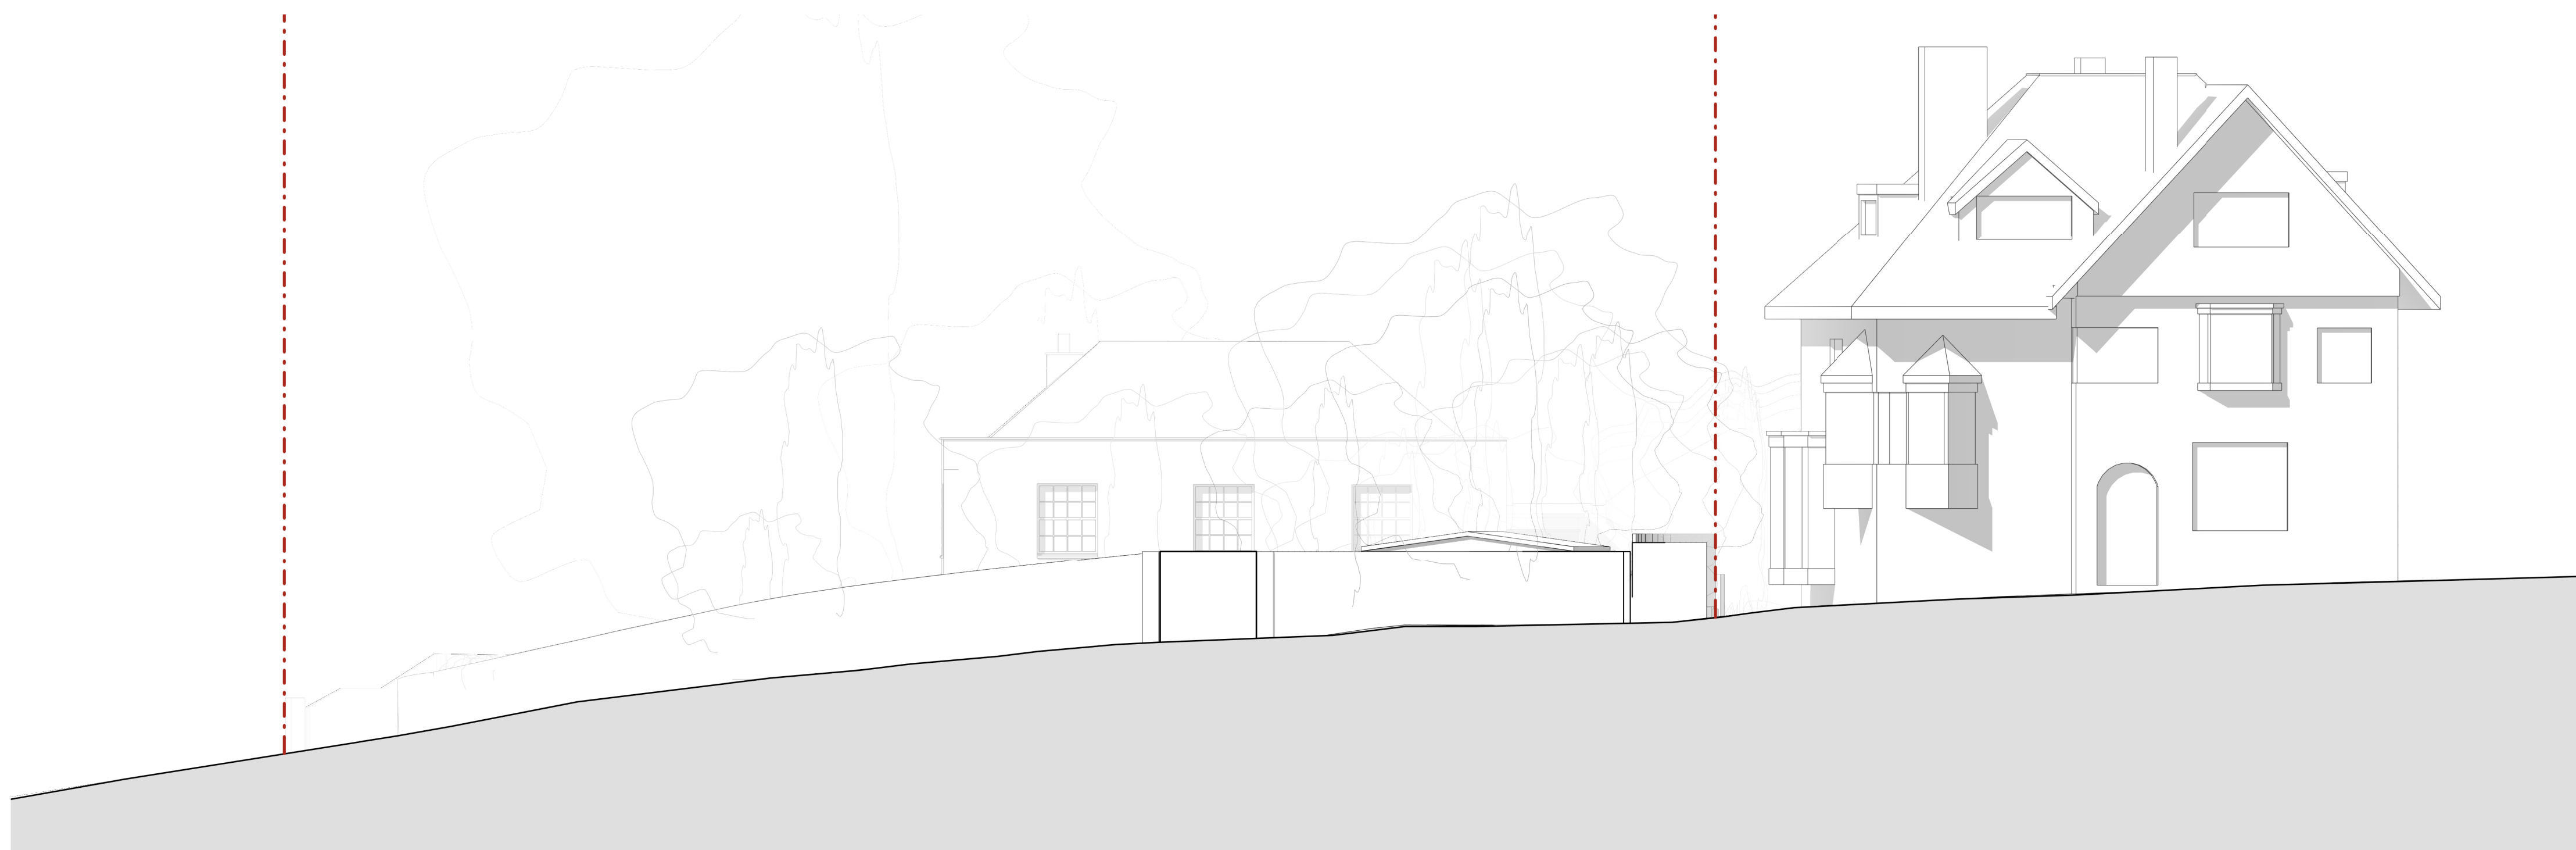

2 Existing East Elevation from Church Row
 1 : 100

Rev	Description	Date	By
Status:			

Planning

KSR ARCHITECTS & INTERIOR DESIGNERS
 KSR Architects LLP
 14 Greenland Street
 London NW10 0ND
 ksr@ksrarchitects.com
 t: +44 (0)20 7882 5000
 www.ksrarchitects.com

Project:

12A Church Row

Drawing Title:

Planning Elevations - Street View Comparison

Date of first issue: 25/06/24
 Scale: 1:100 @A1

Drawn By: AB
 Checked By: DC
 © KSR Architects

Drawing No: **23024-P3-013**
 Rev:

