




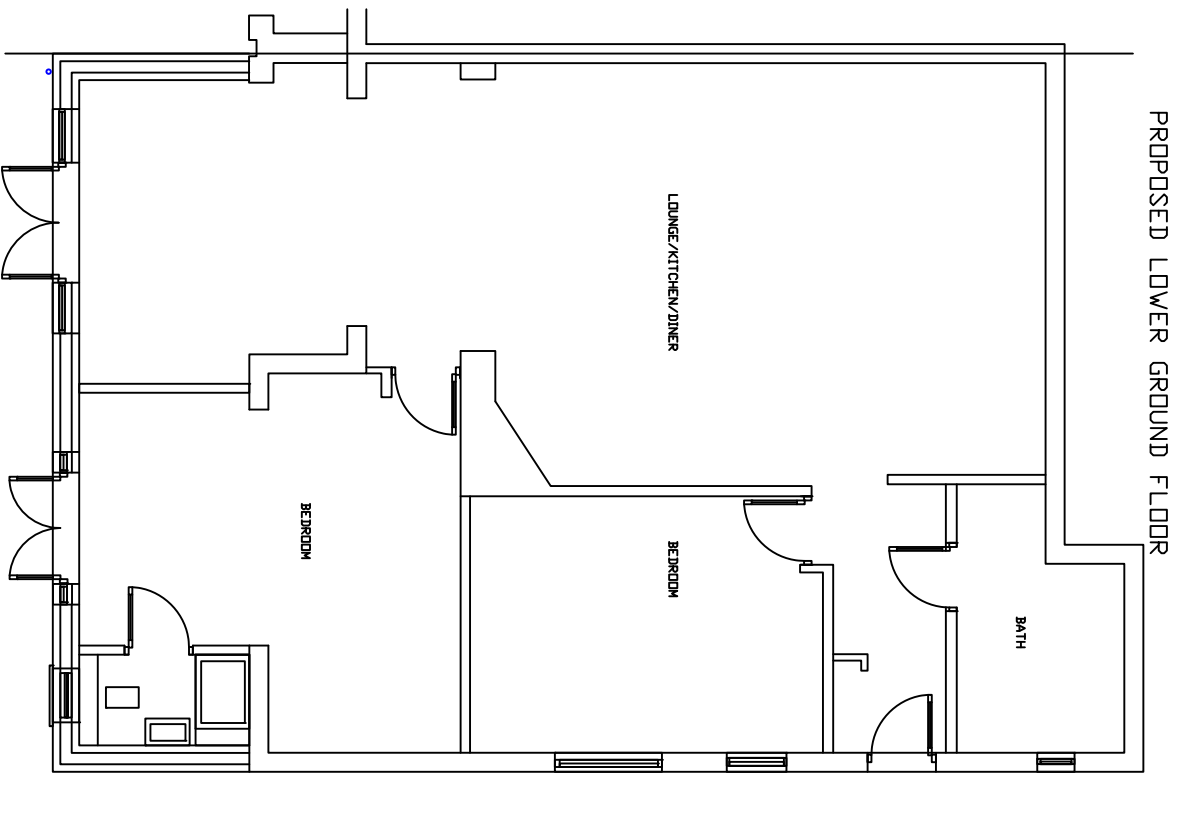

PROPOSAL: GROUND FLOOR REAR EXTENSION		DATE: 18.04.2024	
SITE ADDRESS: 7A LANGLAND GARDENS		SCALE: 1:100	
DRAWING NUMBER: GLA011		DRAWN: J.V	
REV: A		CHECK: R.K	

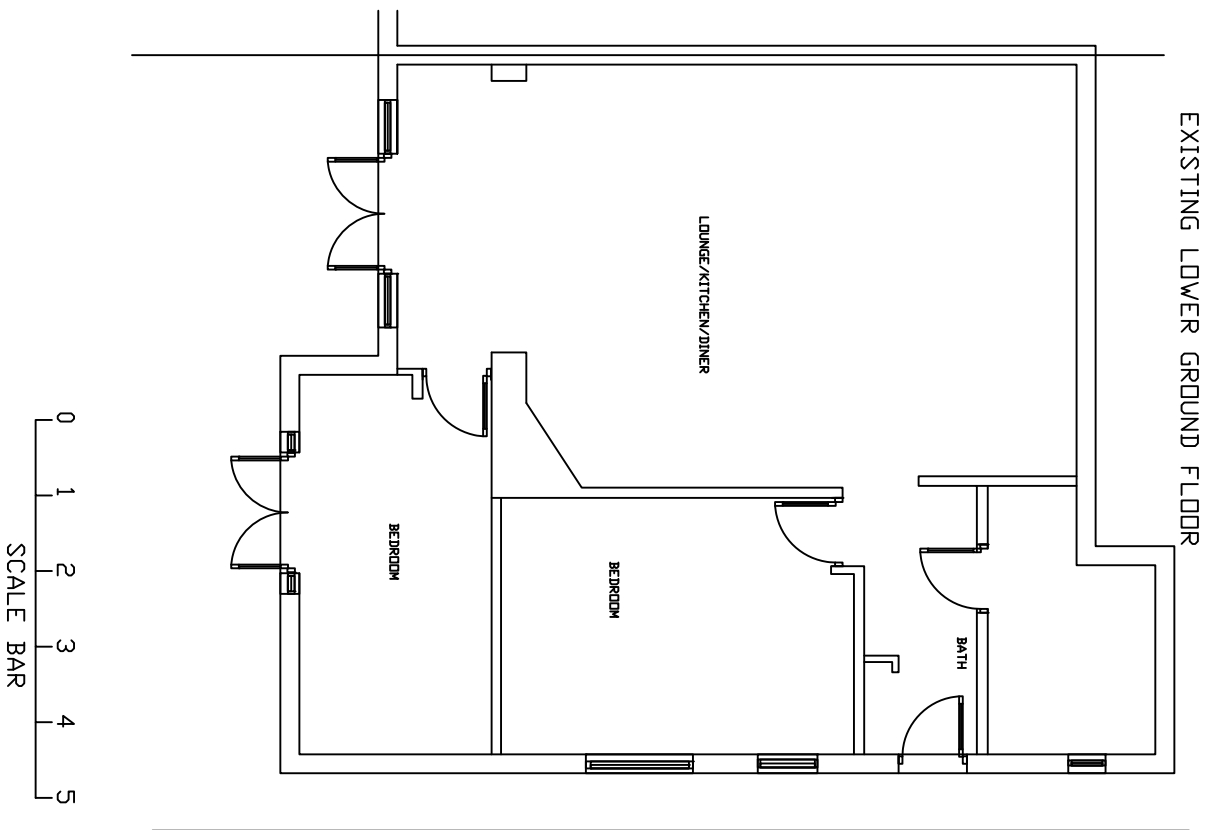


LONDON
CONSULTANTS LTD

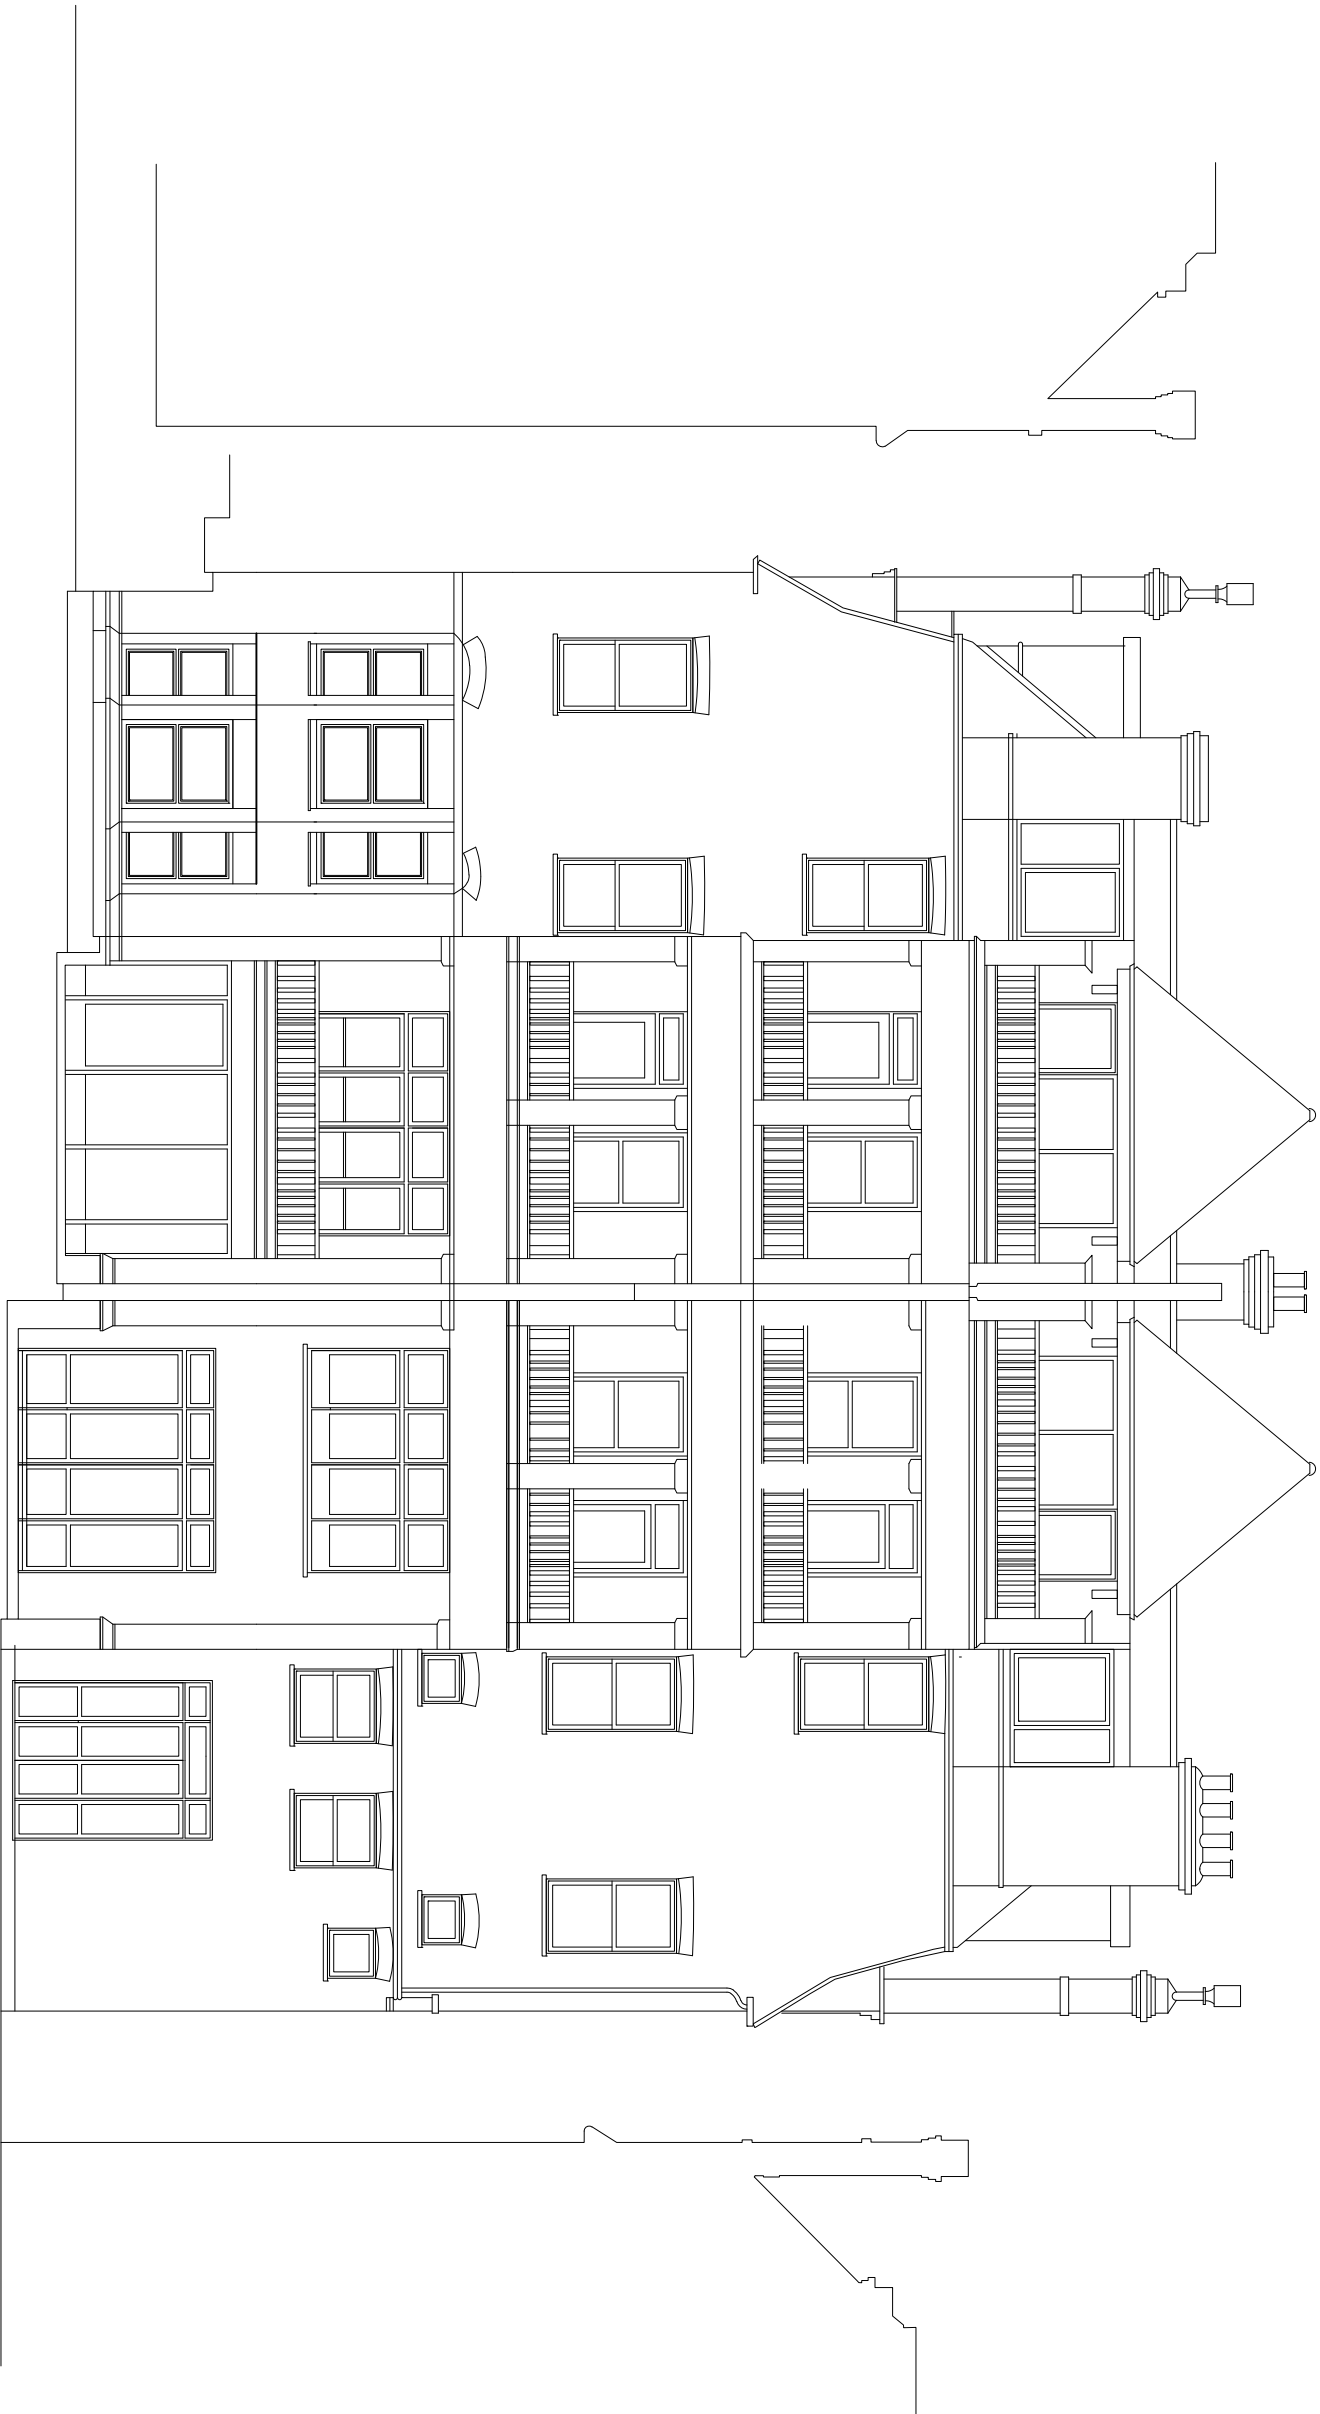


EXISTING REAR ELEVATION

 LONDON CONSULTANTS LTD		PROPOSAL: GROUND FLOOR REAR EXTENSION		DATE: 18.04.2024	
SITE ADDRESS: 7A LANGLAND GARDENS		DRAWING NUMBER: GLA02L		SCALE: 1:100	
REV: A		DRAWN: J.V		CHECK: R.K	


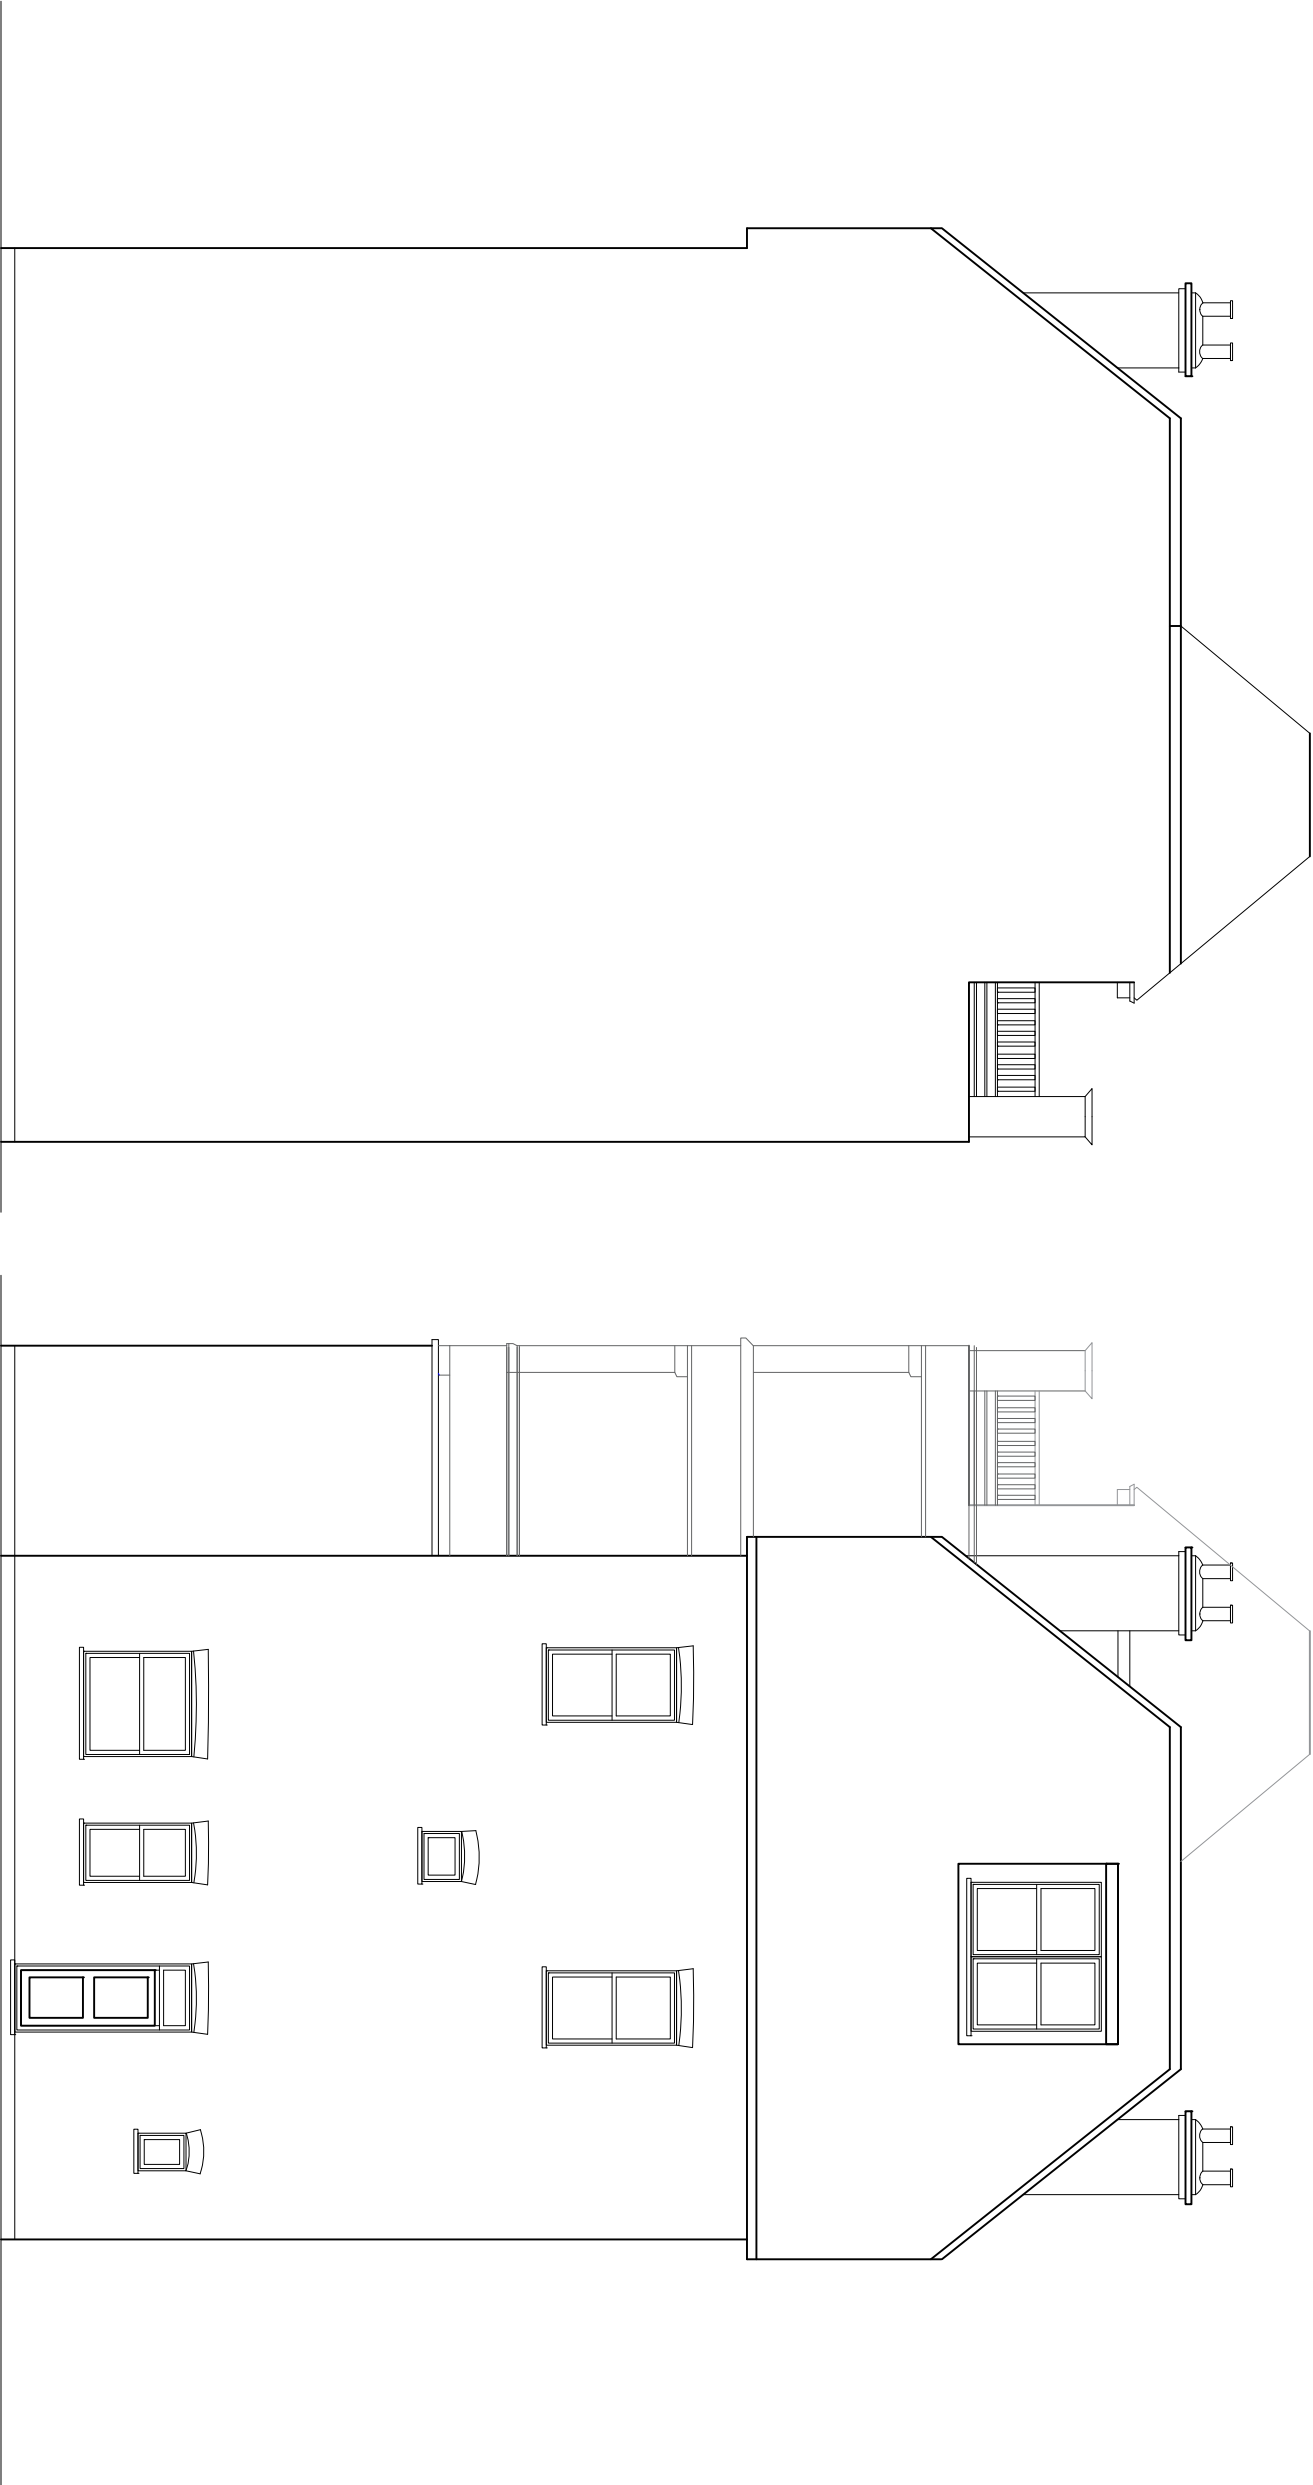


EXISTING SIDE ELEVATION

EXISTING SIDE ELEVATION

 

 LONDON CONSULTANTS LTD		PROPOSAL: GROUND FLOOR REAR EXTENSION		DATE: 18.04.2024	
SITE ADDRESS: 7A LANGLAND GARDENS		SCALE: 1:100		DRAWING NUMBER: GLA-03L	
		DRAWN: J.V		CHECK: R.K	
REV: A					

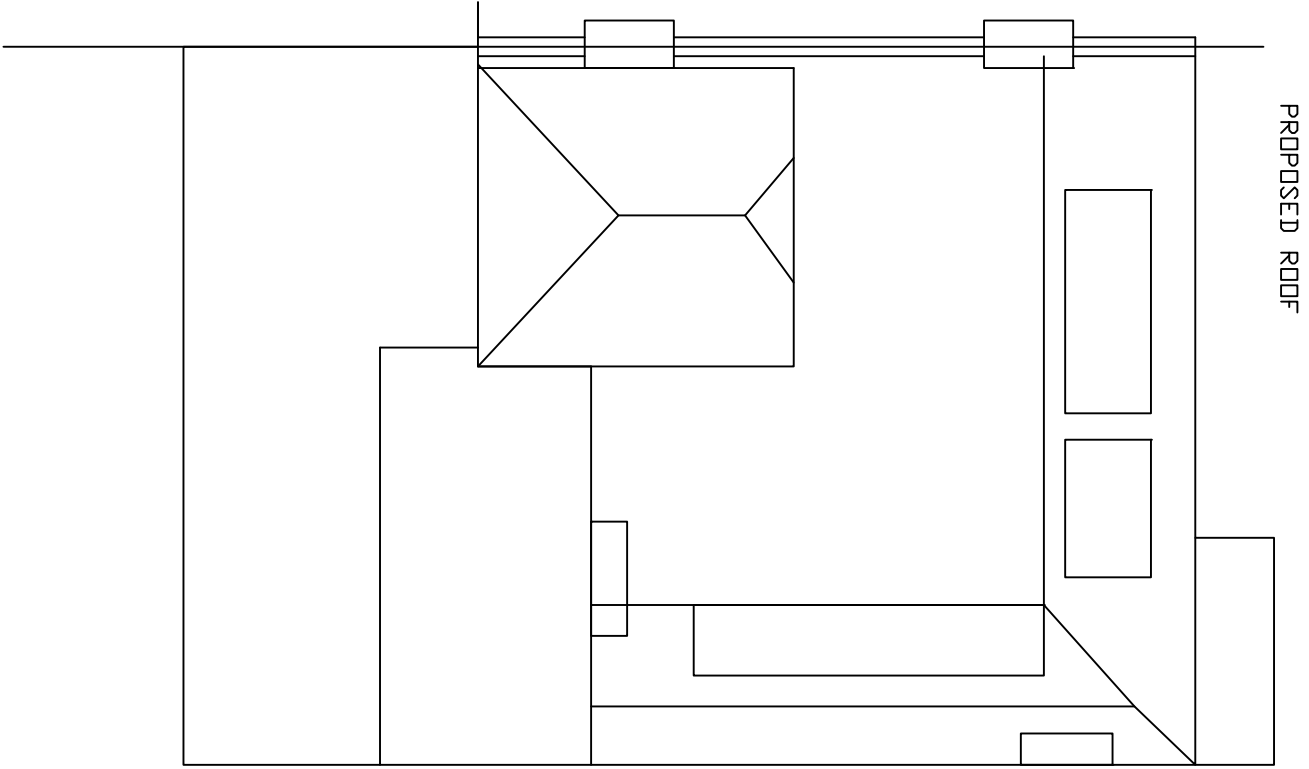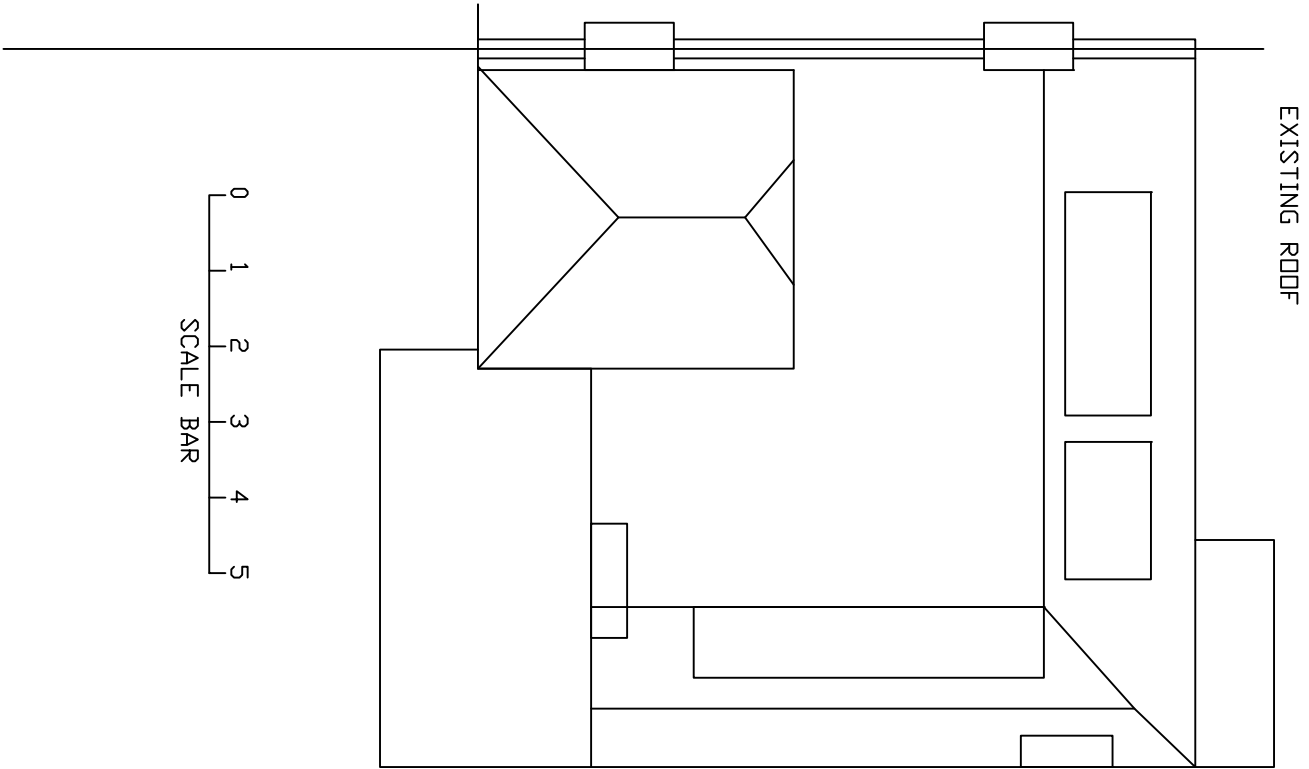

 LONDON CONSULTANTS LTD		PROPOSAL: GROUND FLOOR REAR EXTENSION		DATE: 02.07.2024	
SITE ADDRESS: 7A LANGLAND GARDENS		DRAWING NUMBER: GLA-06L		SCALE: 1:100	
REV: A		DRAWN: J.V		CHECK: R.K	




350L WATER BUTT




BAT BOX





 LONDON CONSULTANTS LTD		PROPOSAL: GROUND FLOOR REAR EXTENSION		DATE: 03.07.2024	
SITE ADDRESS: 7A LANGLAND GARDENS		SCALE: 1:100		DRAWING NUMBER: GLA-04L	
		DRAWN: J.V		CHECK: R.K	
		REV: B			

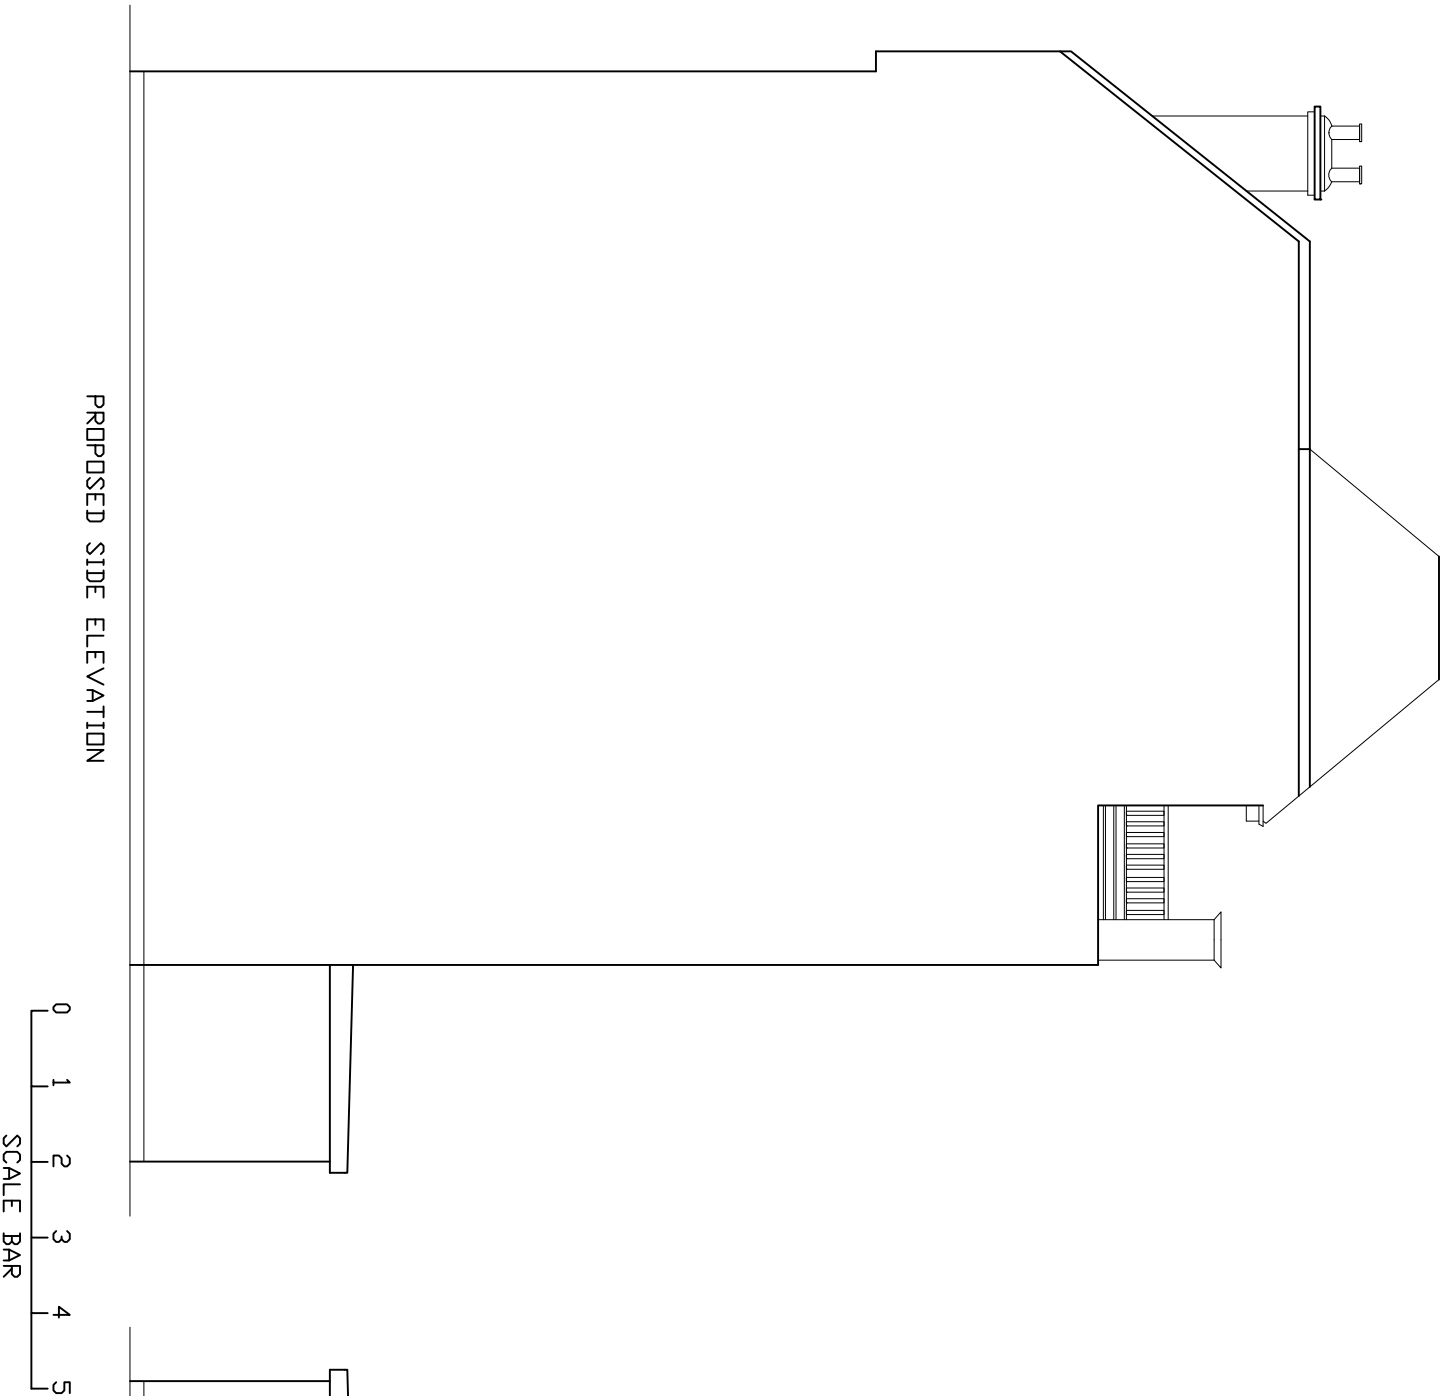

 LONDON CONSULTANTS LTD		PROPOSAL: GROUND FLOOR REAR EXTENSION		DATE: 18.04.2024	
SITE ADDRESS: 7A LANGLAND GARDENS		SCALE: 1:100		DRAWING NUMBER: GLA05L	
		DRAWN: J.V		CHECK: R.K	
REV: A					

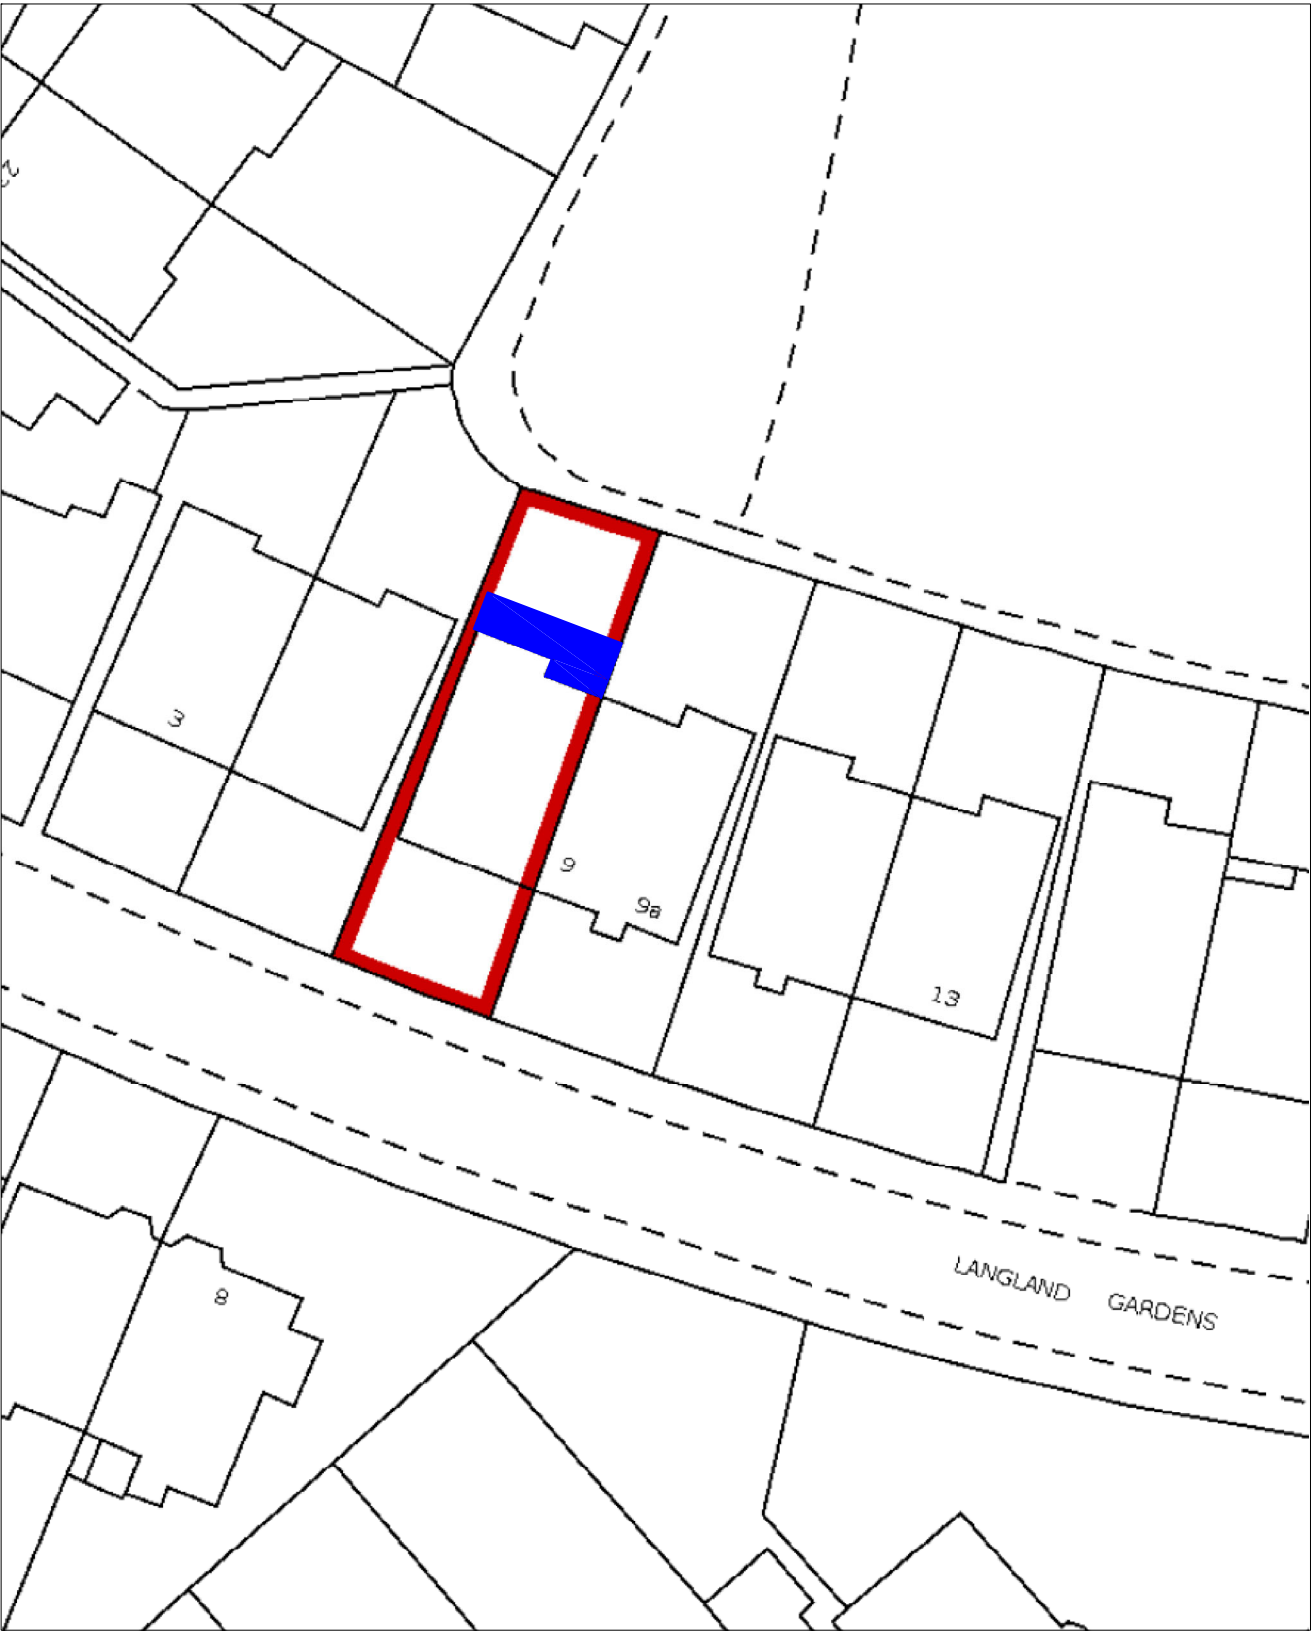

SITE PLAN
1:500

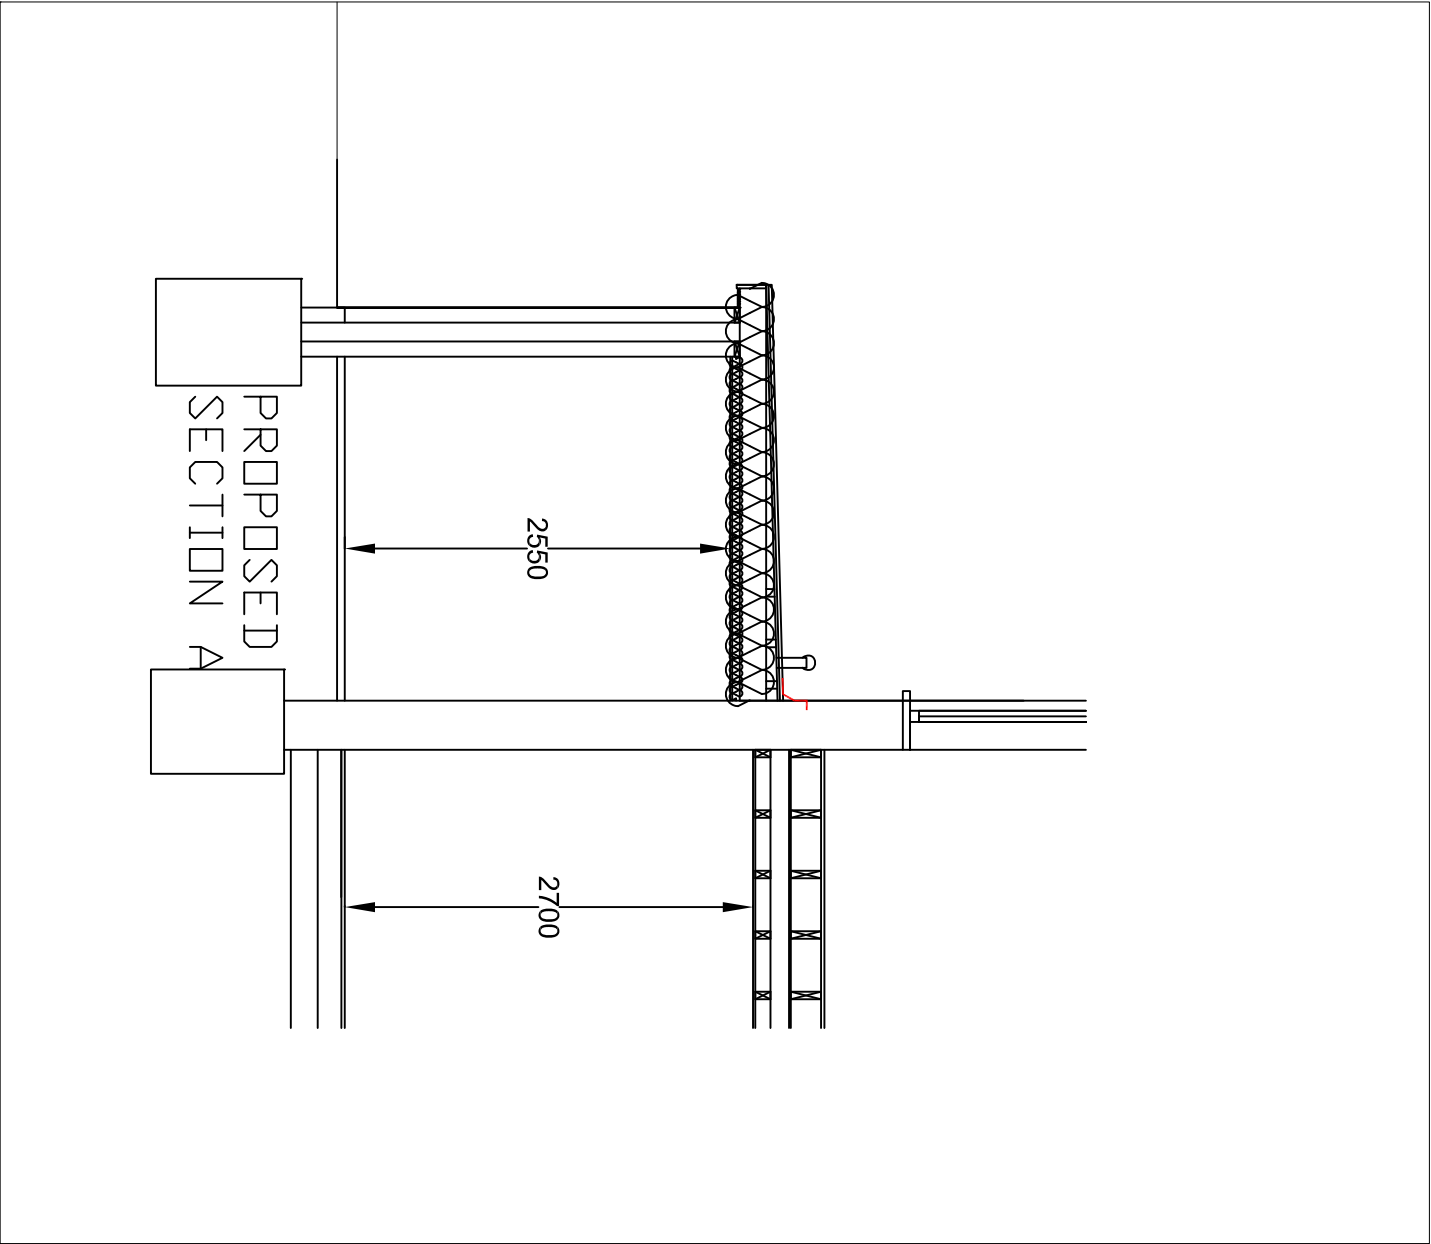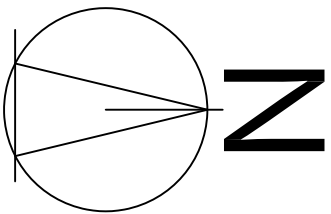

 LONDON CONSULTANTS LTD		PROPOSAL: GROUND FLOOR REAR EXTENSION		DATE: 02.07.2024	
SITE ADDRESS: 7A LANGLAND GARDENS		DRAWING NUMBER: GLA07L		SCALE: 1:500, 1:50	
REV: A		DRAWN: J.V		CHECK: R.K	