



- Fertilize the vegetation with the nutrients 1 or 2 times a year.
- The irrigation system shall be provided depending on the local climate conditions.
- Local Maintenance contract will be agreed with Urbanscape Green or local maintenance contractor.

Green Roof Species Used will be the following a mixture of


- Sedum reflexum  
Flower period: June / July  
Maximum height: 10cm  
Colour of flowers: white
- Sedum hexangulare  
Flowering period: June to July  
Maximum height: 5cm  
Flower colour: yellow
- Sedum hispanicum  
Flowering period: June to August  
Maximum height: 5cm  
Flower colour: white pink
- Sedum floriferum  
Flowering period: June to July  
Maximum height: 15cm  
Flower colour: yellow
- Sedum hexangulare  
Flower period: June / July  
Maximum height: 5cm  
Colour of flowers: yellow

**GENERAL NOTES**

1. Contractor must ensure that all work on site is carried out in a safe & satisfactory manner, in accordance with Health & Safety At Work Act 1974, COSHH Regulations 2002 & requirements of C.D.M.
2. Structural Design shown in abeyance - refer to Structural Engineer's drawings and specifications.
3. Mechanical & Electrical shown in abeyance - refer to M&E Engineer's drawings and specifications.
4. All dimensions shown are to wall structure (Block/Stud) unless otherwise stated.
5. Drawing to be printed in colour.

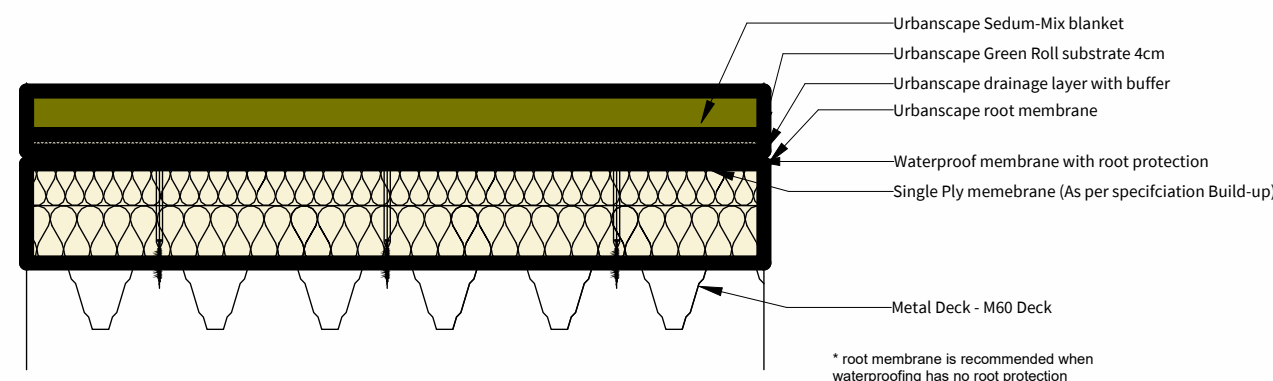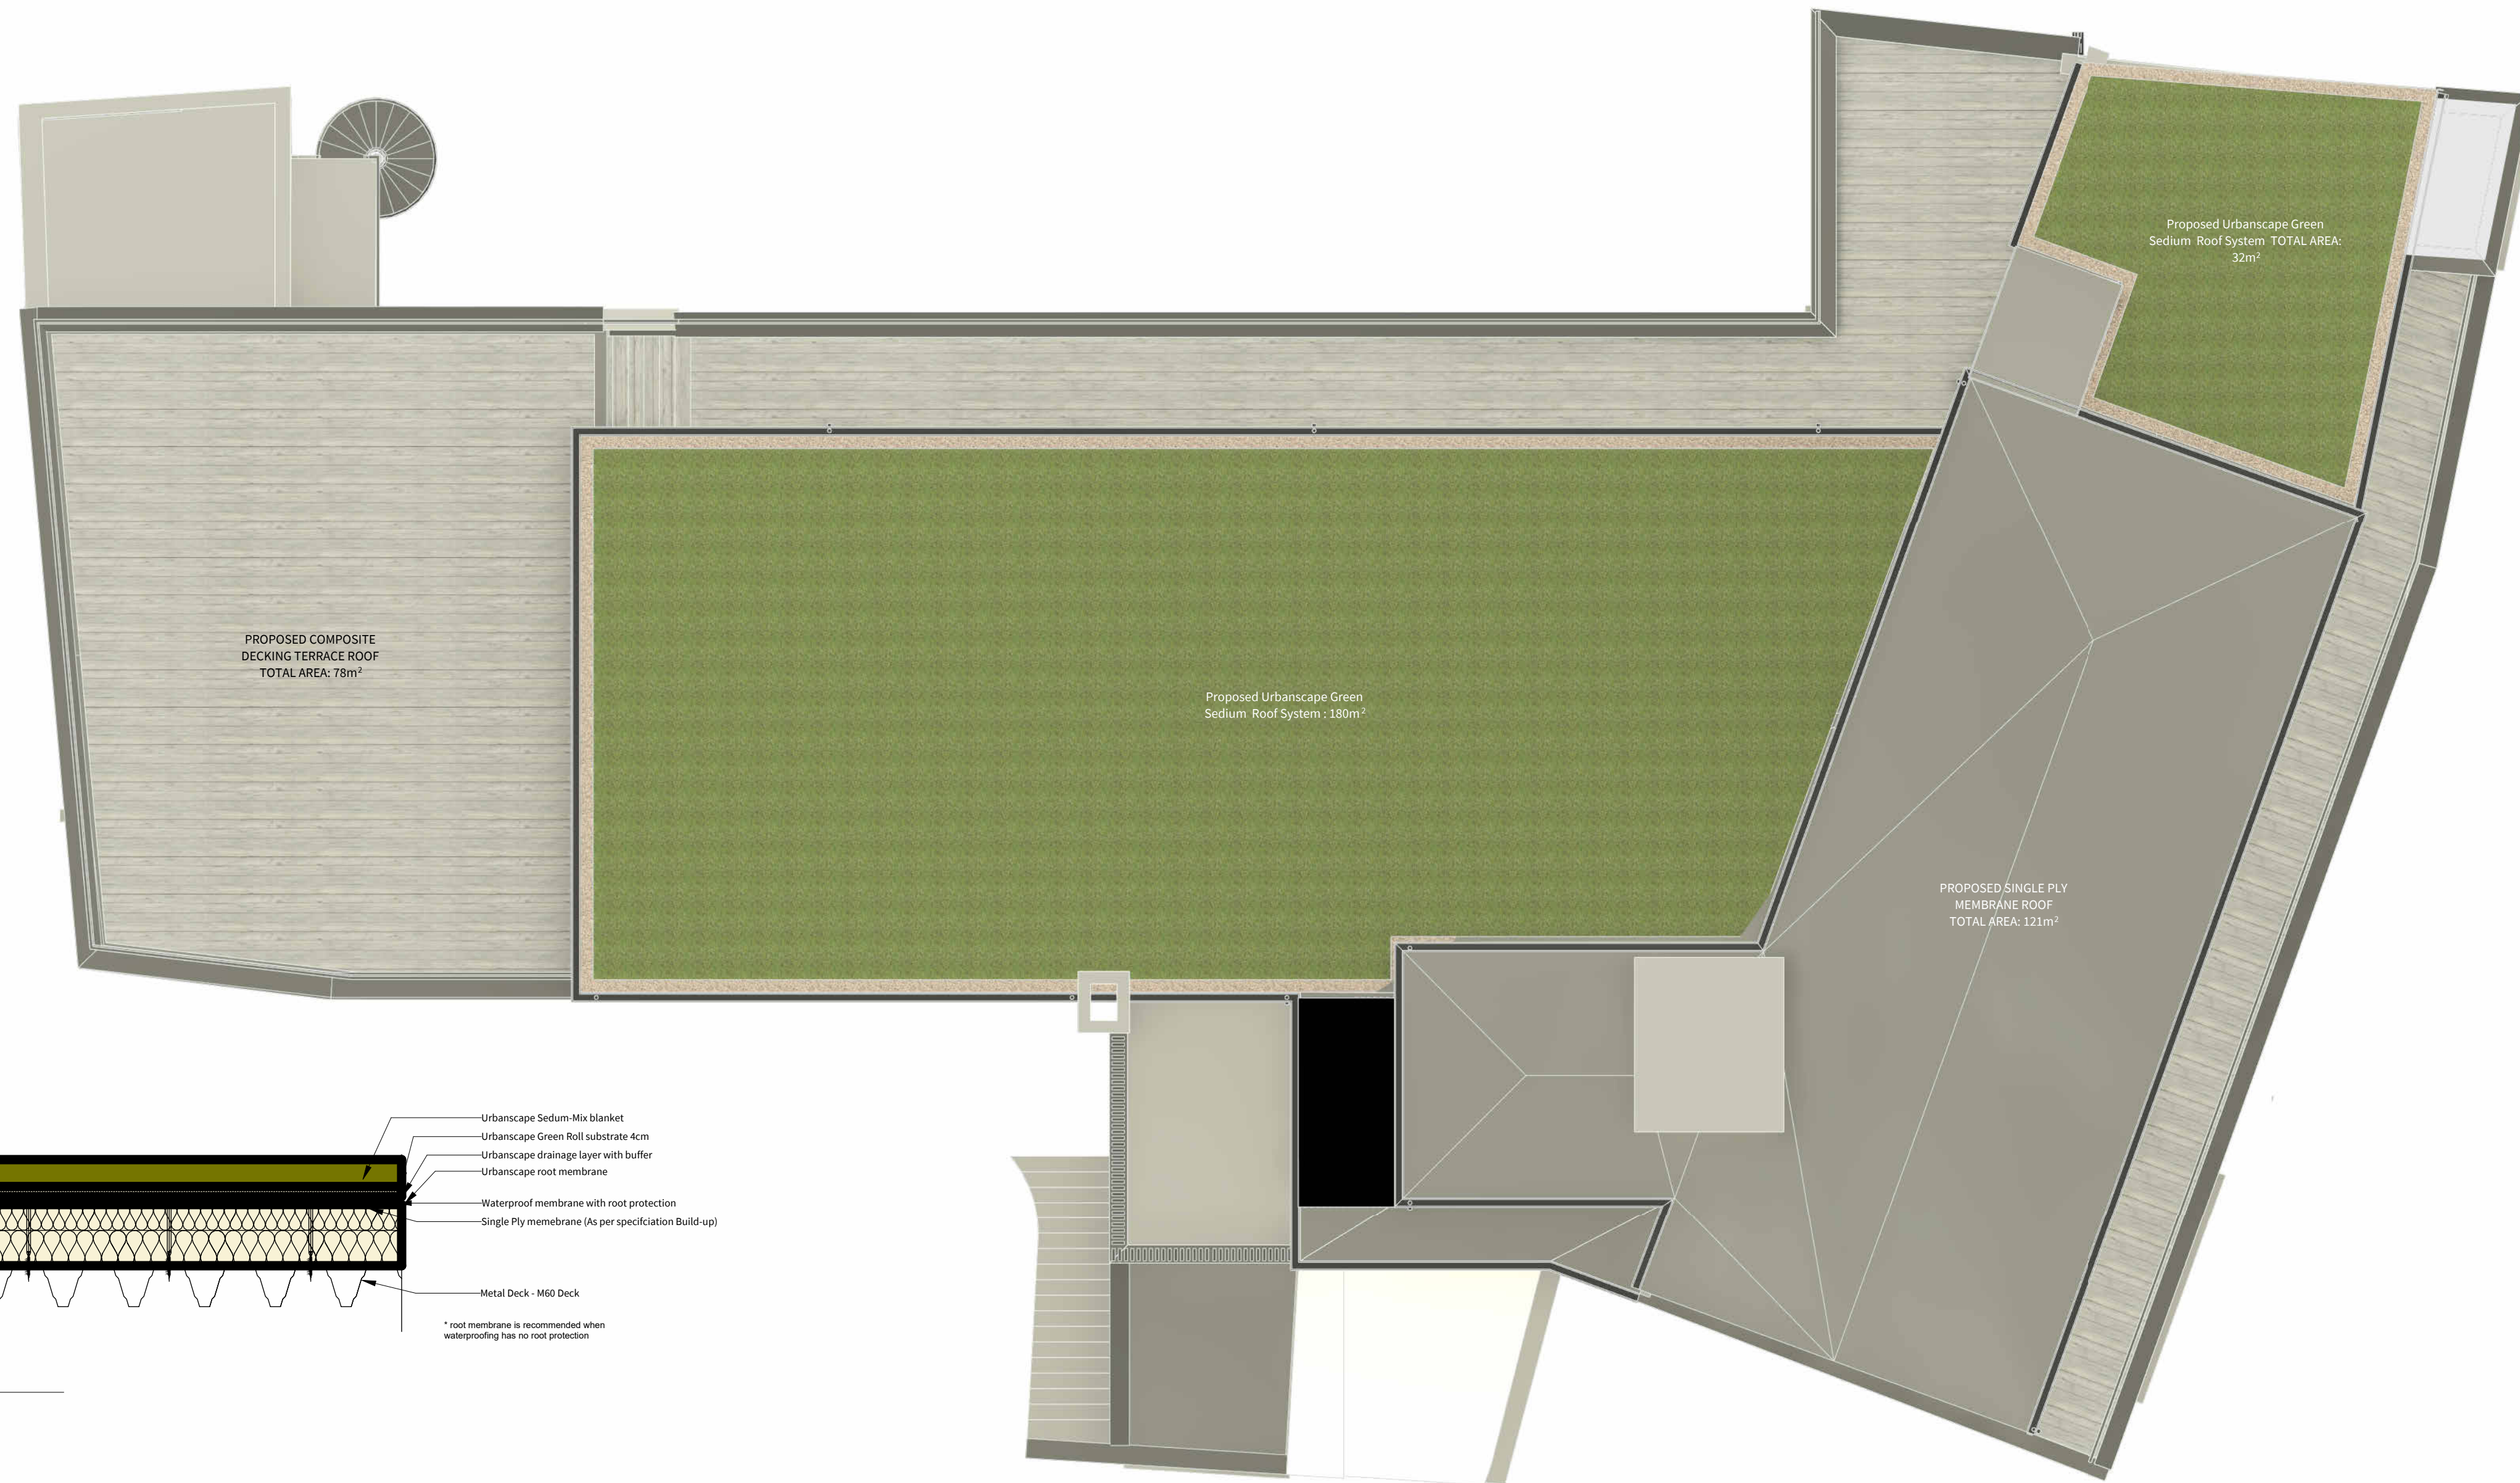

**Green Roof Build-up**  
1 : 10

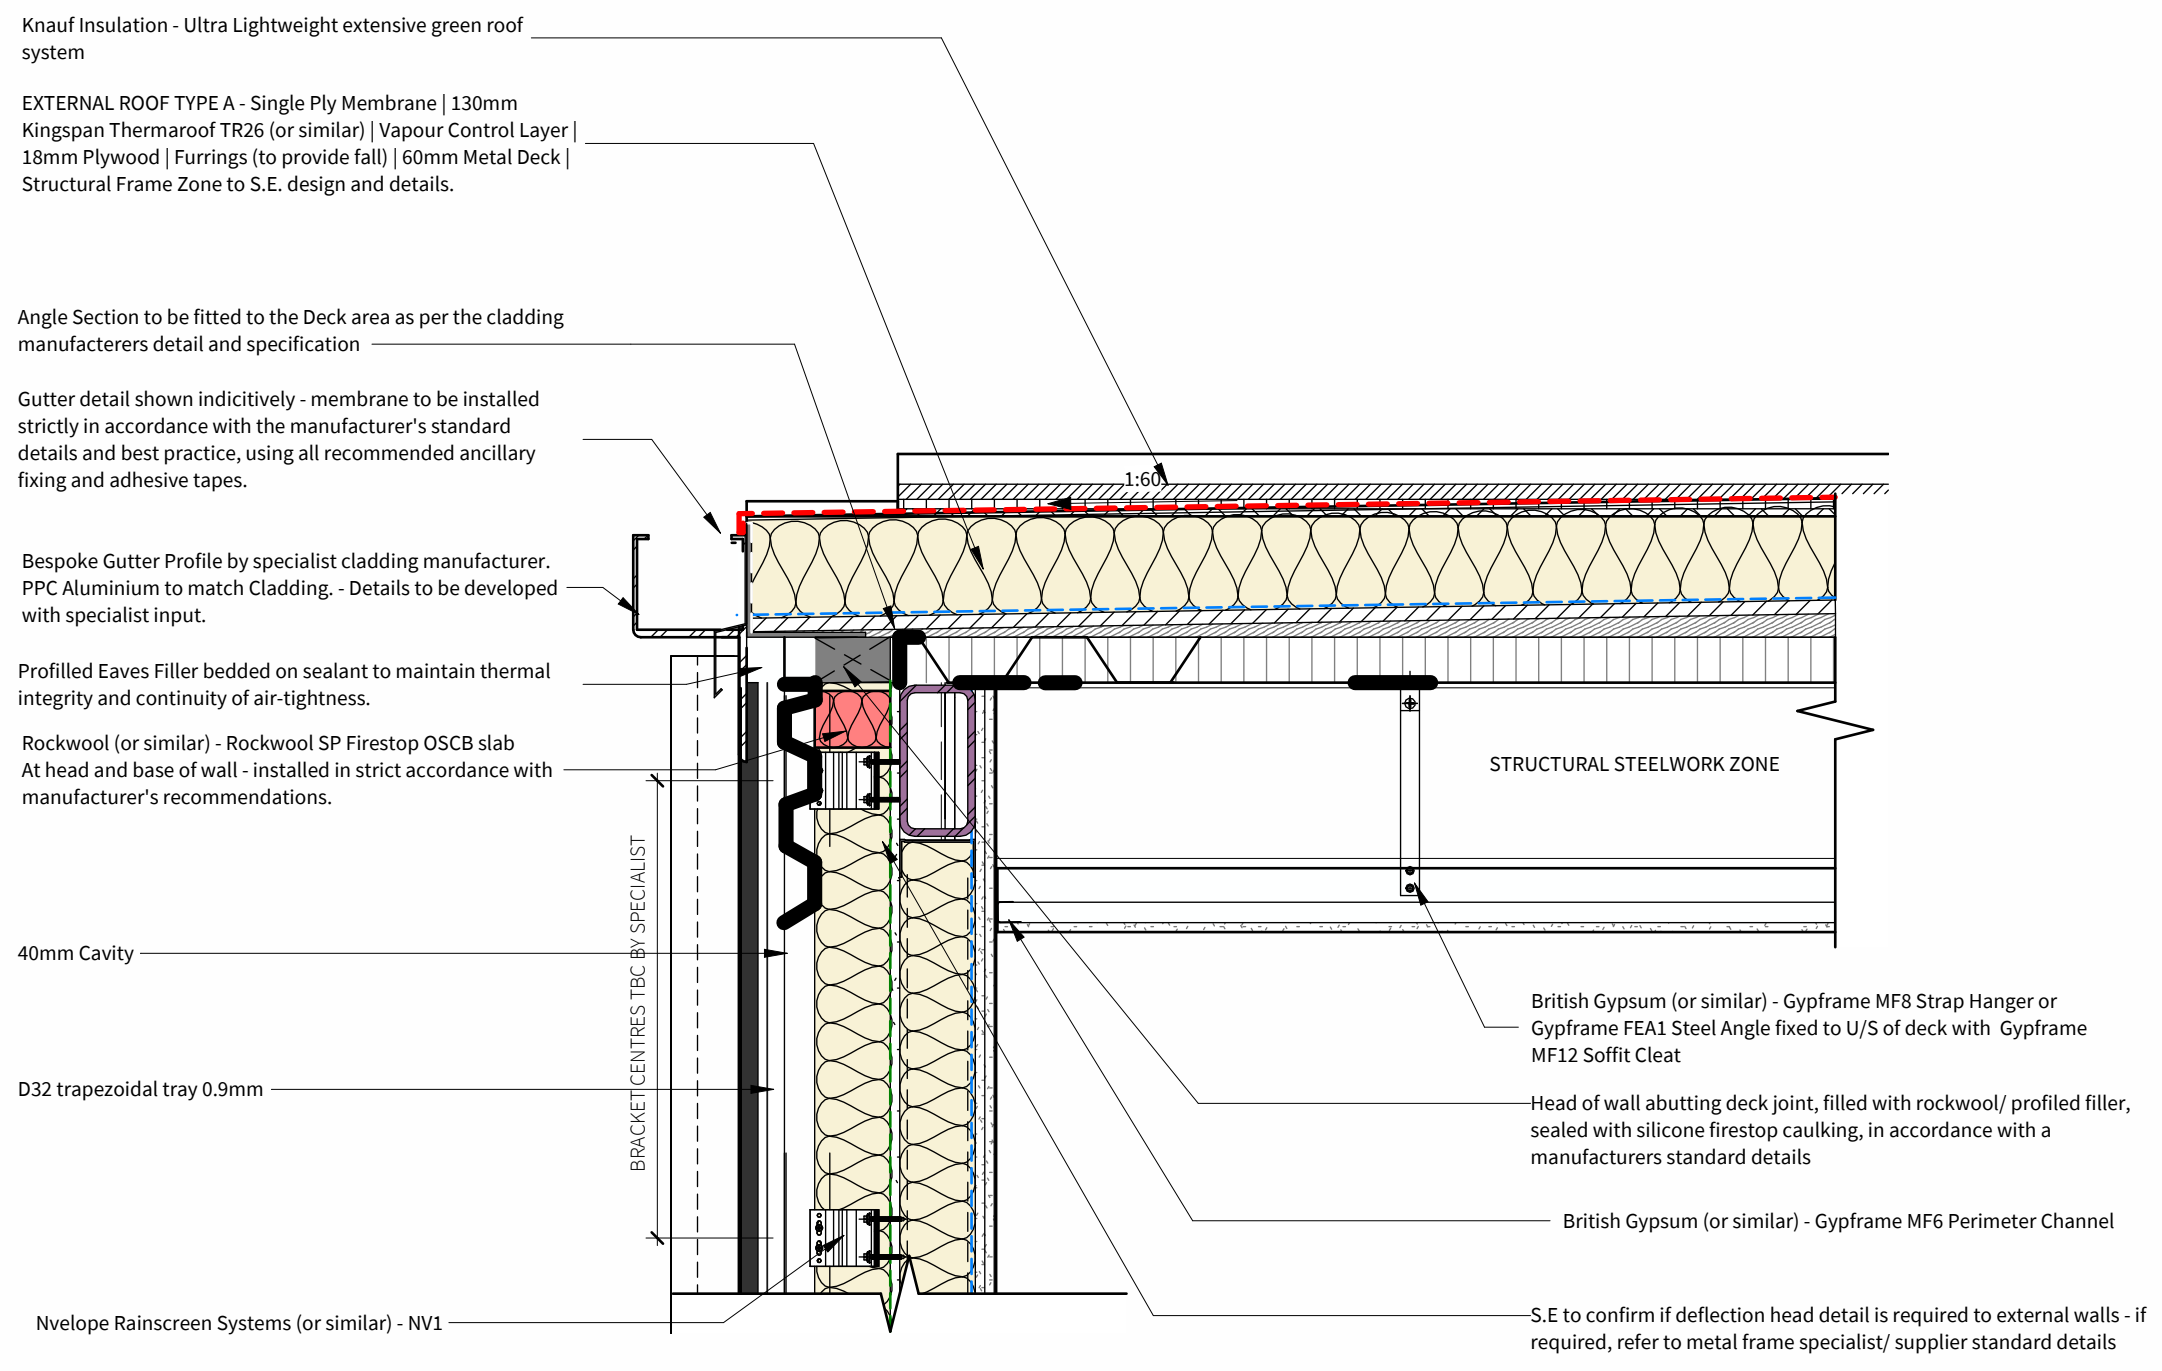

**Green Roof Edge Detail**  
1 : 10

Four Architects Limited (11613893)  
Notes:  
This drawing is copyright.  
Do not scale dimensions from drawings.  
All dimensions must be checked on site by contractor or suitable qualified individual.  
Contractor to report any discrepancies, errors or omissions prior to commencing work.

Project Title: **White Bear Yard**  
Location: **Clerkenwell**  
Drawing title: **Proposed Roof Plan**

Status: **PLANNING**  
Scale: **As indicated**  
Date: **20/03/2023**  
Job Number: **19-014**  
Drawing Number: **FA-DR-2026**  
Revision: **P4**