

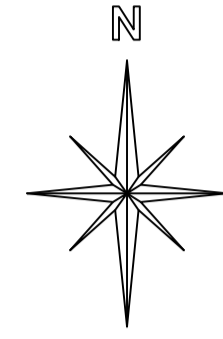
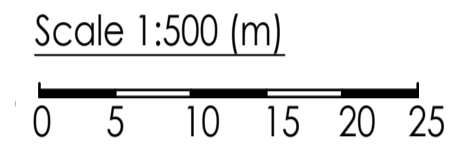




Site Plan
Scale 1:500

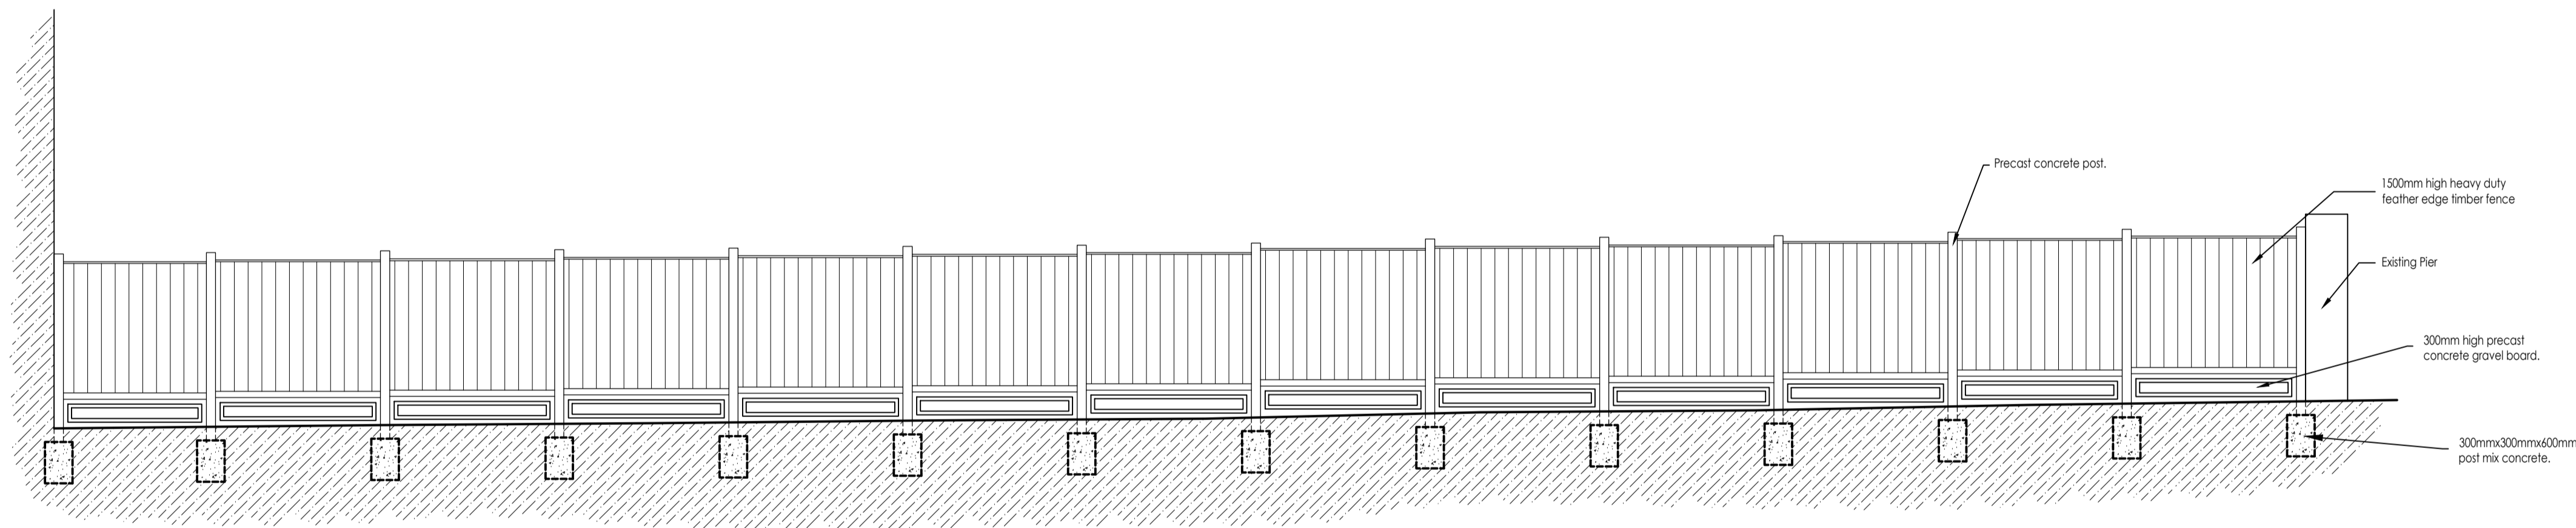



Location Plan
Scale 1:1250

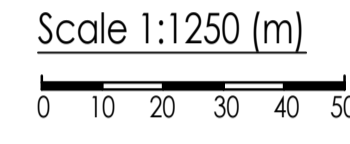


Proposed Fence Elevation
Scale 1:50

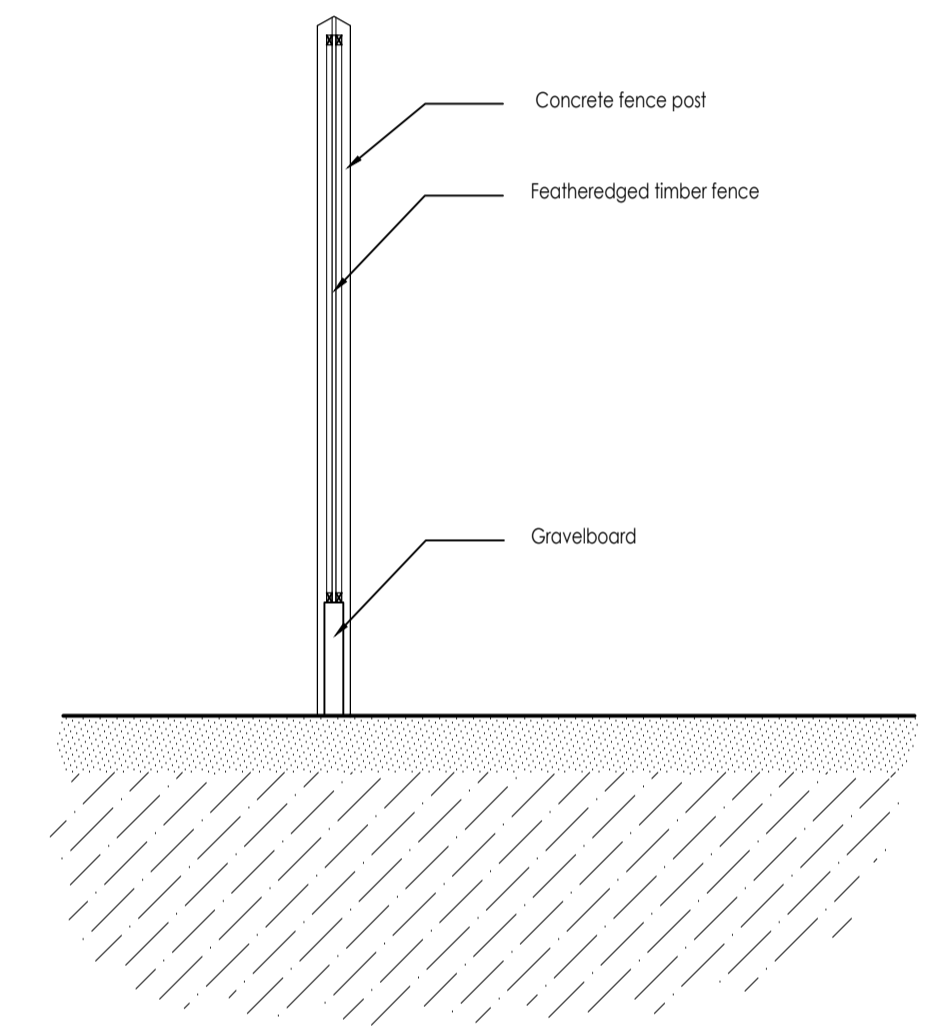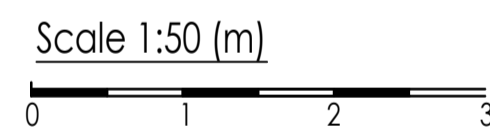

Proposed Fence Typical Section
Scale 1:20

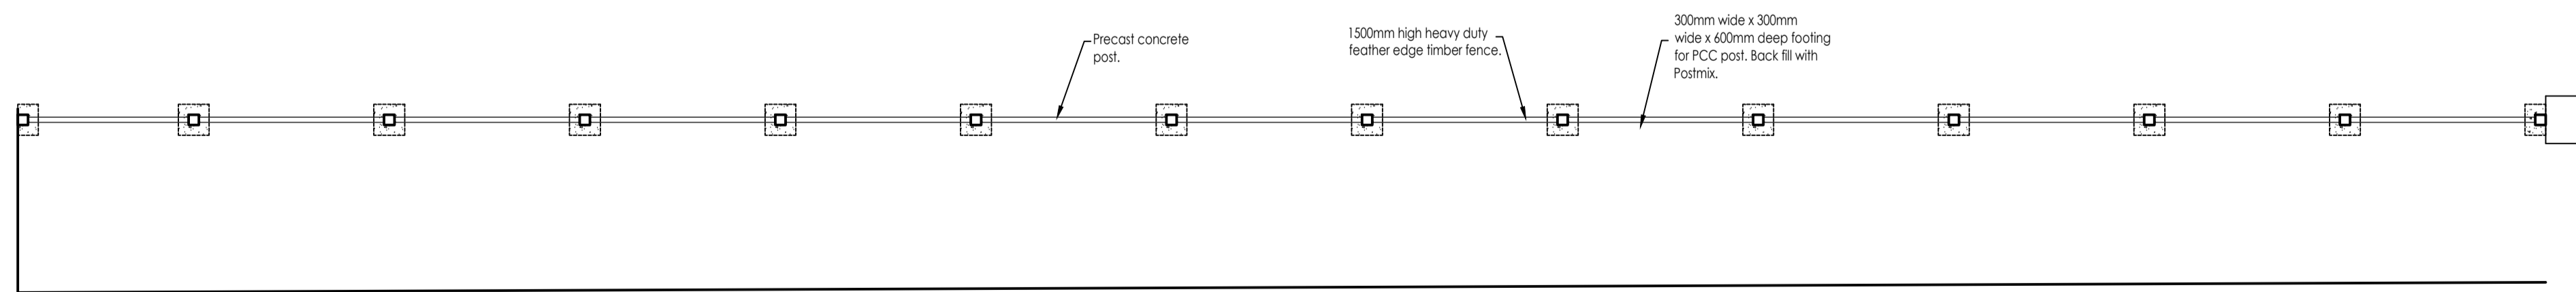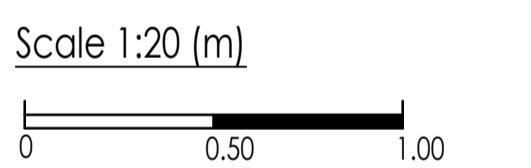

Proposed Fence Plan
Scale 1:50

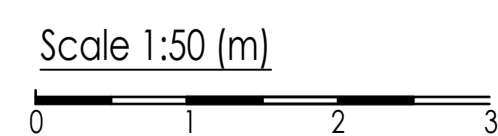

Whymark & Moulton
Chartered Surveyors &
Building Engineers
14 Cornard Road, Sudbury,
Suffolk. CO10 2XA
Tele: 01787 371371

Project **2 SKARDU ROAD
LONDON
NW2 3ER**
PROPOSED REPLACEMENT FENCE
Scale **1:20, 1:50, 1:500, 1:1250** Date **JUNE 2024**
Drawing No **24/041 - 02**

Amendments