

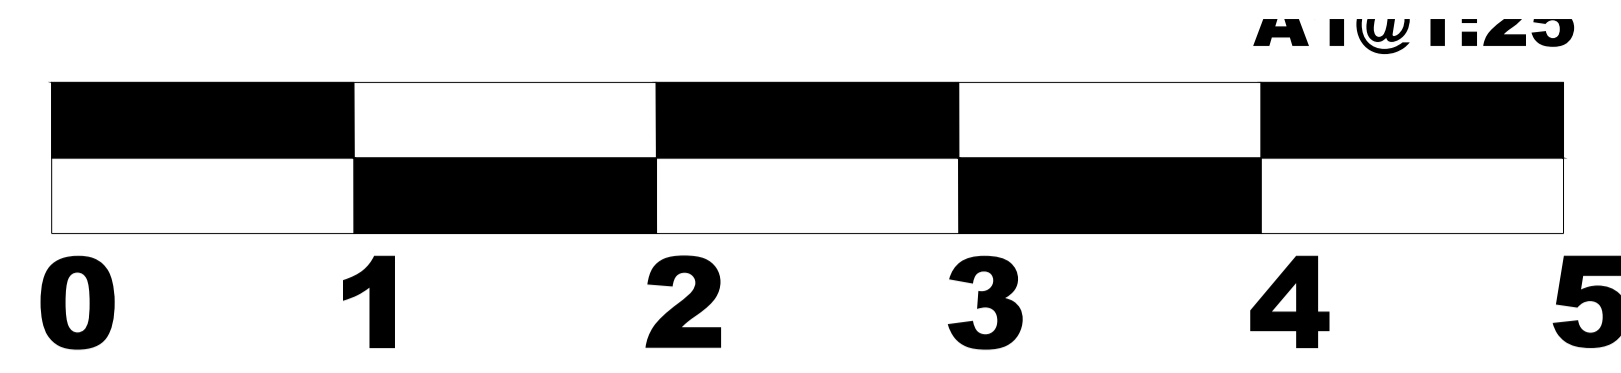


- Existing Sign board
- Top window and frame
- Ventilation Louvre
- Food Menu Board
- Single Glaze Glass
- Wooden Frame work

EXISTING FRONT ELEVATION

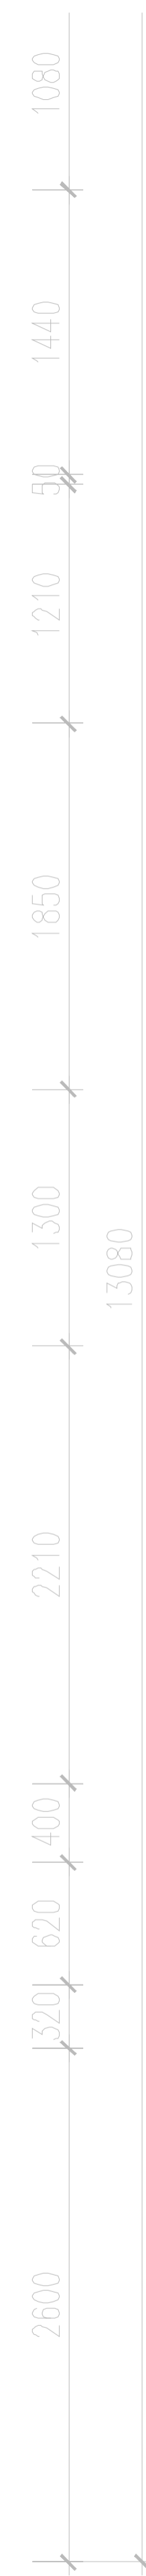

The copyright of this drawing is retained by Goya Works Ltd. This drawing must not be reproduced, either in part or in its entirety without the permission of Goya Works Ltd. Any permission granted for tendering or any other purpose must be in writing from an authorised person at Goya Works. This drawing is provided on the understanding that its contents will be treated as confidential. Dimensions should be verified on site prior to any work commencing.

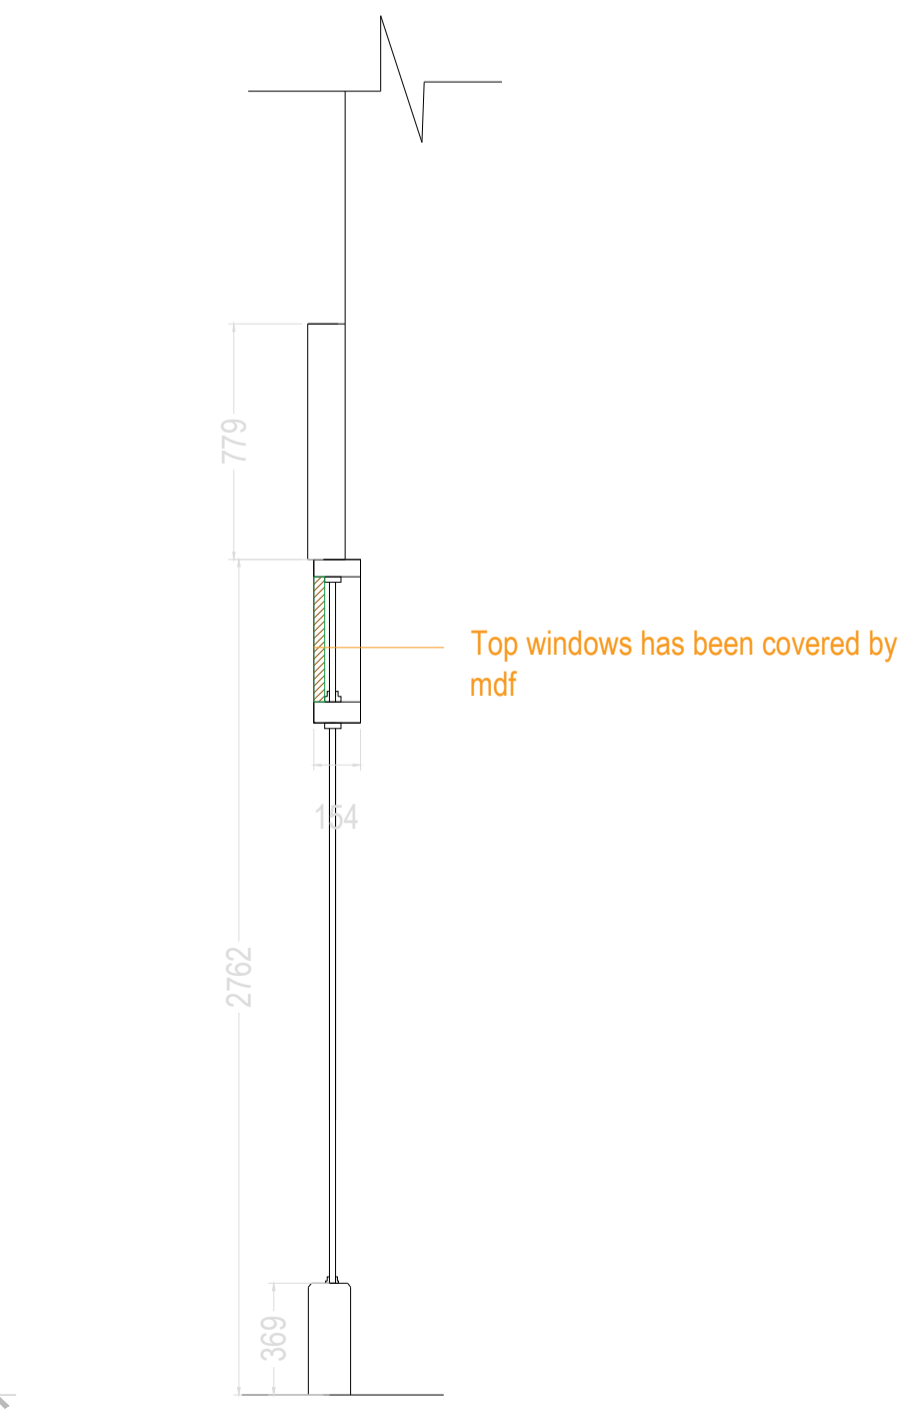

EXISTING ELEVATION

REV	DATE	DESCRIPTION
...

GOYA WORKS LTD
 74a High Street, Wanstead
 London E11 2RJ
 W/B: +44 (0)7340023583
 Email: mail@goyaworks.co.uk
 www.goyaworks.co.uk

CLIENT
 CSP Restaurant Group Ltd

PROJECT TITLE
 53 Marchmont St, London WC1N 1AP

DRAWING TITLE
 Existing Shop Front

DRAWN	CHECKED	DATE	SCALE
MT	GK	06/07/24	1:25 @A1

DRAWING NUMBER	REVISION
DR-100222-001	0

DRAWING STATUS
 FOR PLANNING