



**DISCLAIMER**

DO NOT SCALE FROM THIS DRAWING. FIGURED DIMENSIONS ARE TAKEN TO STRUCTURE UNLESS INDICATED OTHERWISE. ALL DIMENSIONS TO BE CHECKED ON SITE PRIOR TO COMMENCEMENT OF WORK. DRAWING TO BE READ IN CONJUNCTION WITH ALL OTHER ARCHITECT'S DRAWINGS, CONSULTANT'S AND SPECIALIST'S DRAWINGS, CONSTRUCTION NOTES, SPECIFICATIONS AND EMPLOYER'S REQUIREMENTS WHERE APPLICABLE. ANY DISCREPANCY MUST BE BROUGHT TO THE ATTENTION OF AHR. IF IN DOUBT, ASK. ANY MODIFICATION TO THIS DRAWING MUST BE CARRIED OUT BY AHR. THIS DRAWING REMAINS UNDER THE COPYRIGHT OF AHR ARCHITECTS LIMITED. PLEASE OBTAIN PERMISSION BEFORE COPYING. WHERE METHOD OF CONSTRUCTION INCORPORATES TIMBERLIGHT GAUGE STEEL FRAME ALL ELEMENTS OF FRAME INCLUDING STUD LOCATIONS, NOGGINS, SHEATHING, INTELS, TRUSSESS AND WIND BRACING TO BE TO FRAME MANUFACTURER'S DESIGN, DETAIL AND SPECIFICATION. ALL STRUCTURAL ELEMENTS ARE SHOWN INDICATIVELY. FOR ALL ELEMENTS OF STRUCTURE REFER TO STRUCTURAL ENGINEER'S AND SPECIALIST SUBCONTRACTOR/FABRICATOR'S DESIGN, DETAIL AND SPECIFICATION. ALL MECHANICAL AND ELECTRICAL ELEMENTS ARE SHOWN INDICATIVELY. FOR ALL M&E INSTALLATIONS REFER TO BUILDING SERVICES ENGINEER'S AND SPECIALIST SUBCONTRACTOR'S DESIGN, DETAIL AND SPECIFICATION.

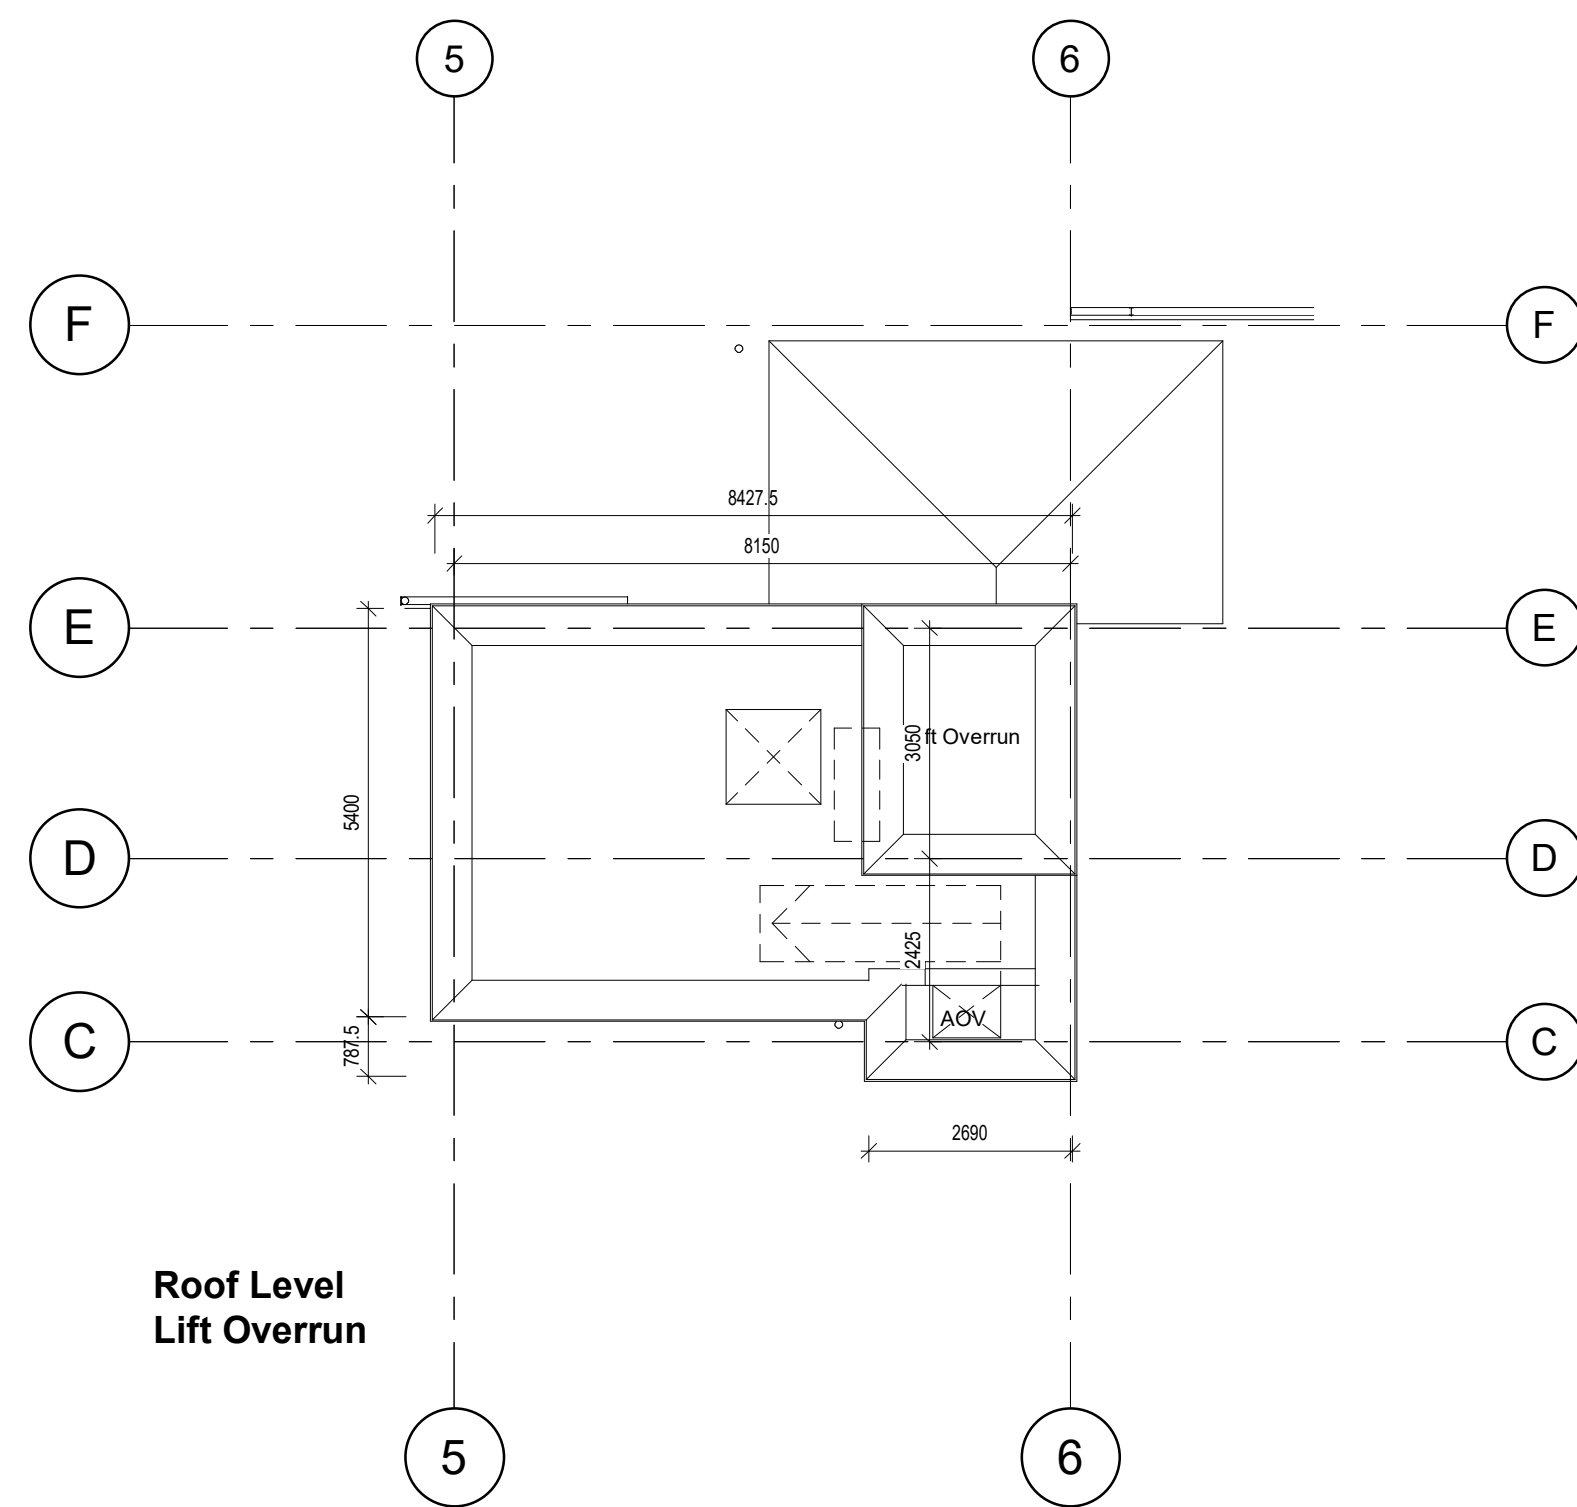

C3	Terrace updated	17.06.24	PI	MAG	
C2	Updated blockwork & balconies	15.03.23	MAG	KL	
C1	GAs for construction	20.12.22	MAG	KL	
P4	Updated GAs	24.10.22	MAG	KL	
P3	Partitions Build Up Added, Apartment Layouts Amended, Lift Amended, Grids Amended	15.07.22	EK	KL	
P2	Room numbers added, latest structural model referenced in	14.06.22	EK	MAG	
P1	First Issue	27.05.22	EK	KL	
Rev	Description	Date	Dr	App	
			by	by	
original by	Author	date created	05/27/22	approved by	KL

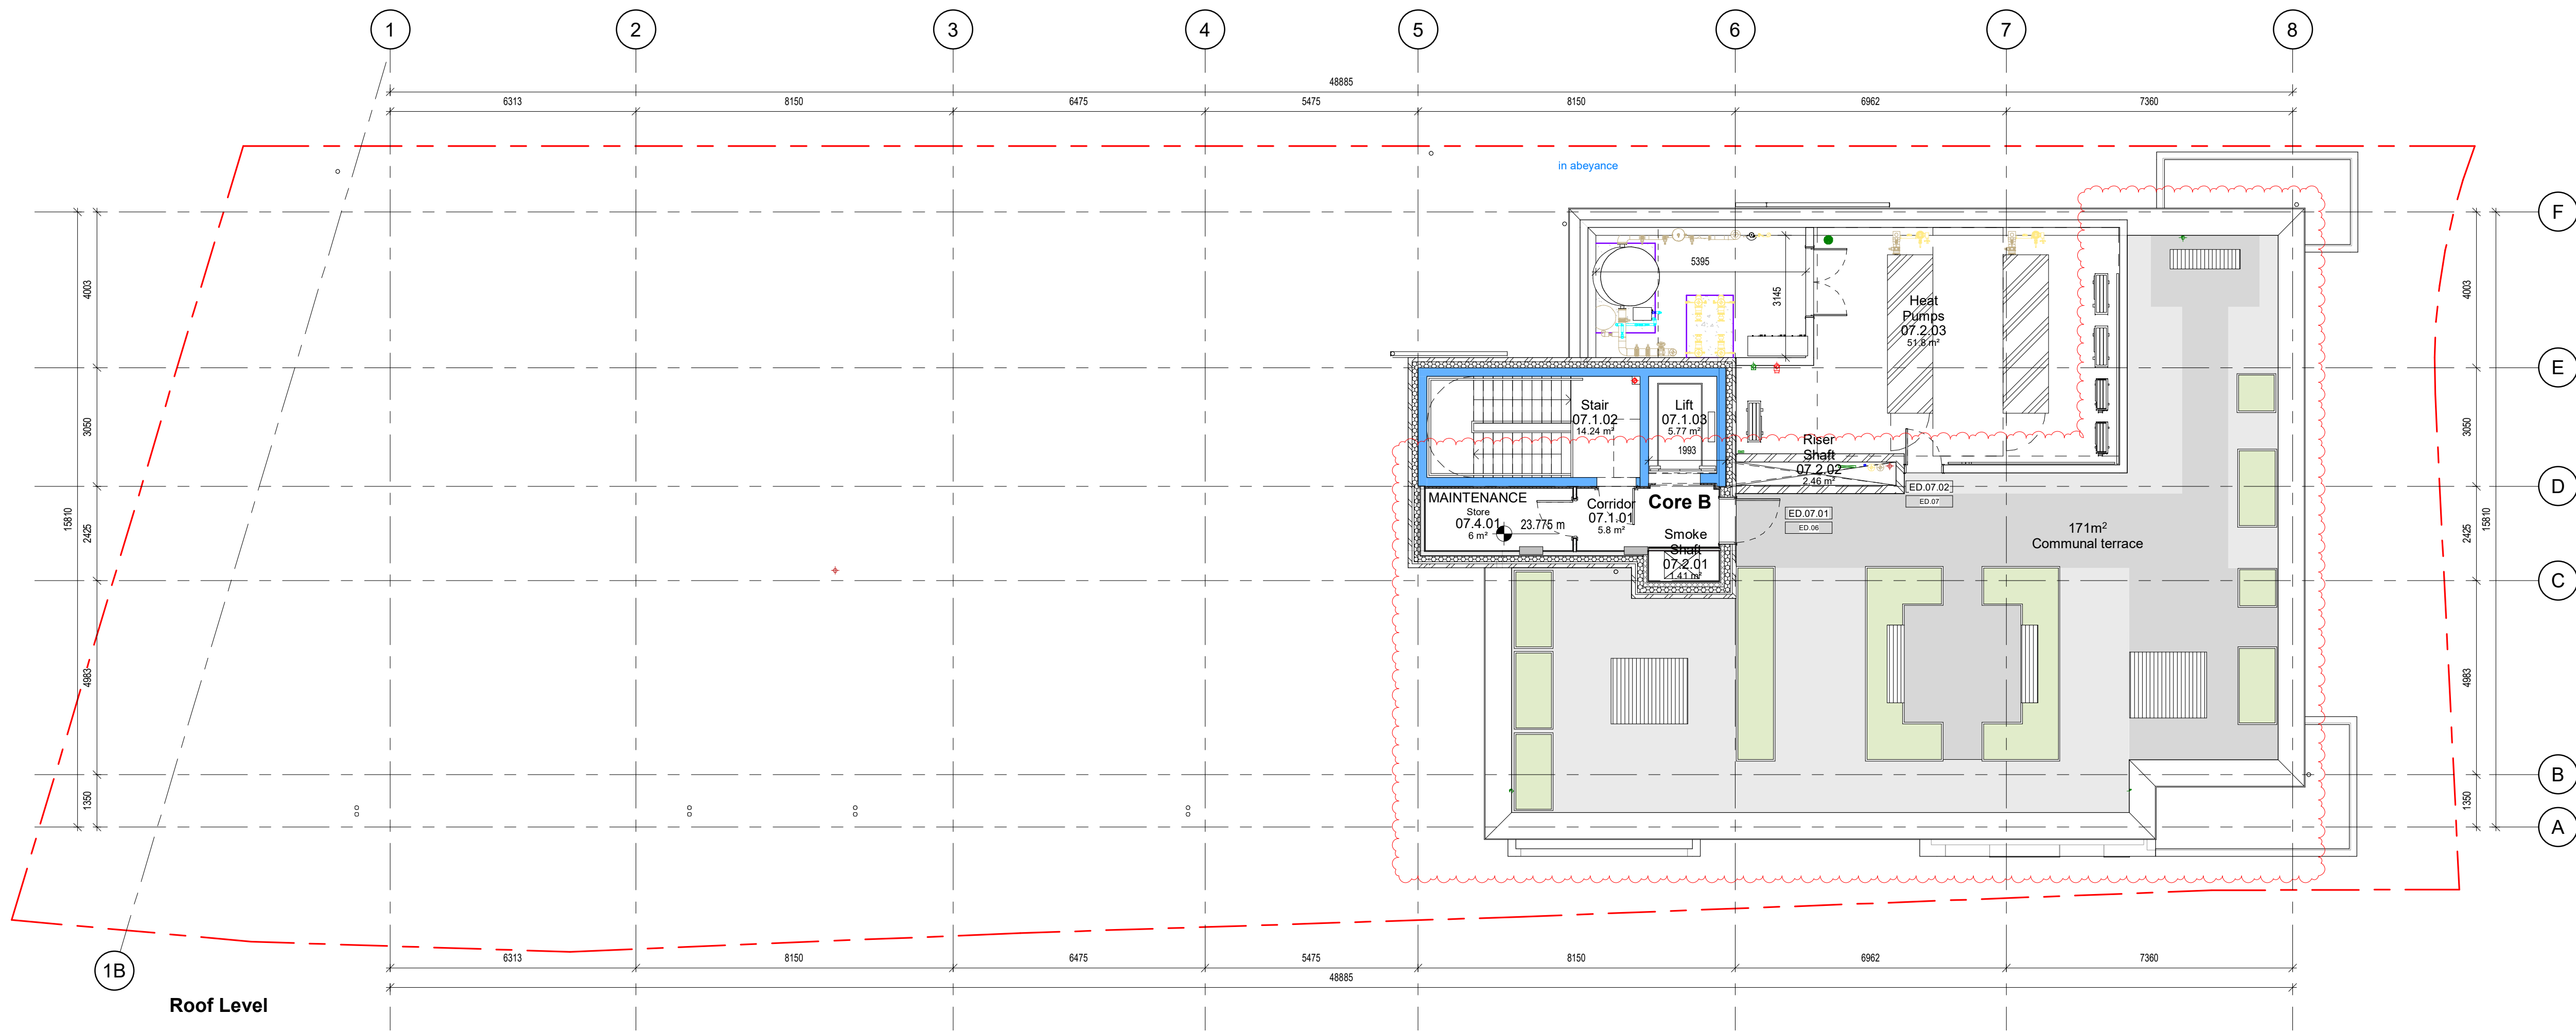

T +44(0)20 78379789  
E london@ahr.co.uk  
www.ahr.co.uk

client name	GM London			
project	19-37 Highgate Road			
drawing	Level 07 - Roof Plan			
computer file	110.32.11\DEM_Profile_Fabre_redactor\Paula\space\Documents\Rev... Final\Rev\Rev\2022\HR-AHR-07-DR-A-20-007_Paula\space\...v4		plot date	15.07.22
project number	2019.00386.001		scale	1 : 100 @A1
drawing number	HR-AHR-B1-07-DR-A-20-007		rev	C3
			issue status	S1

This drawing is to be read in conjunction with all related drawings. All dimensions must be checked and verified on site before commencing any work or producing shop drawings. The originator should be notified immediately of any discrepancy. This drawing is copyright and remains the property of AHR.

