




Site Plan-Proposed

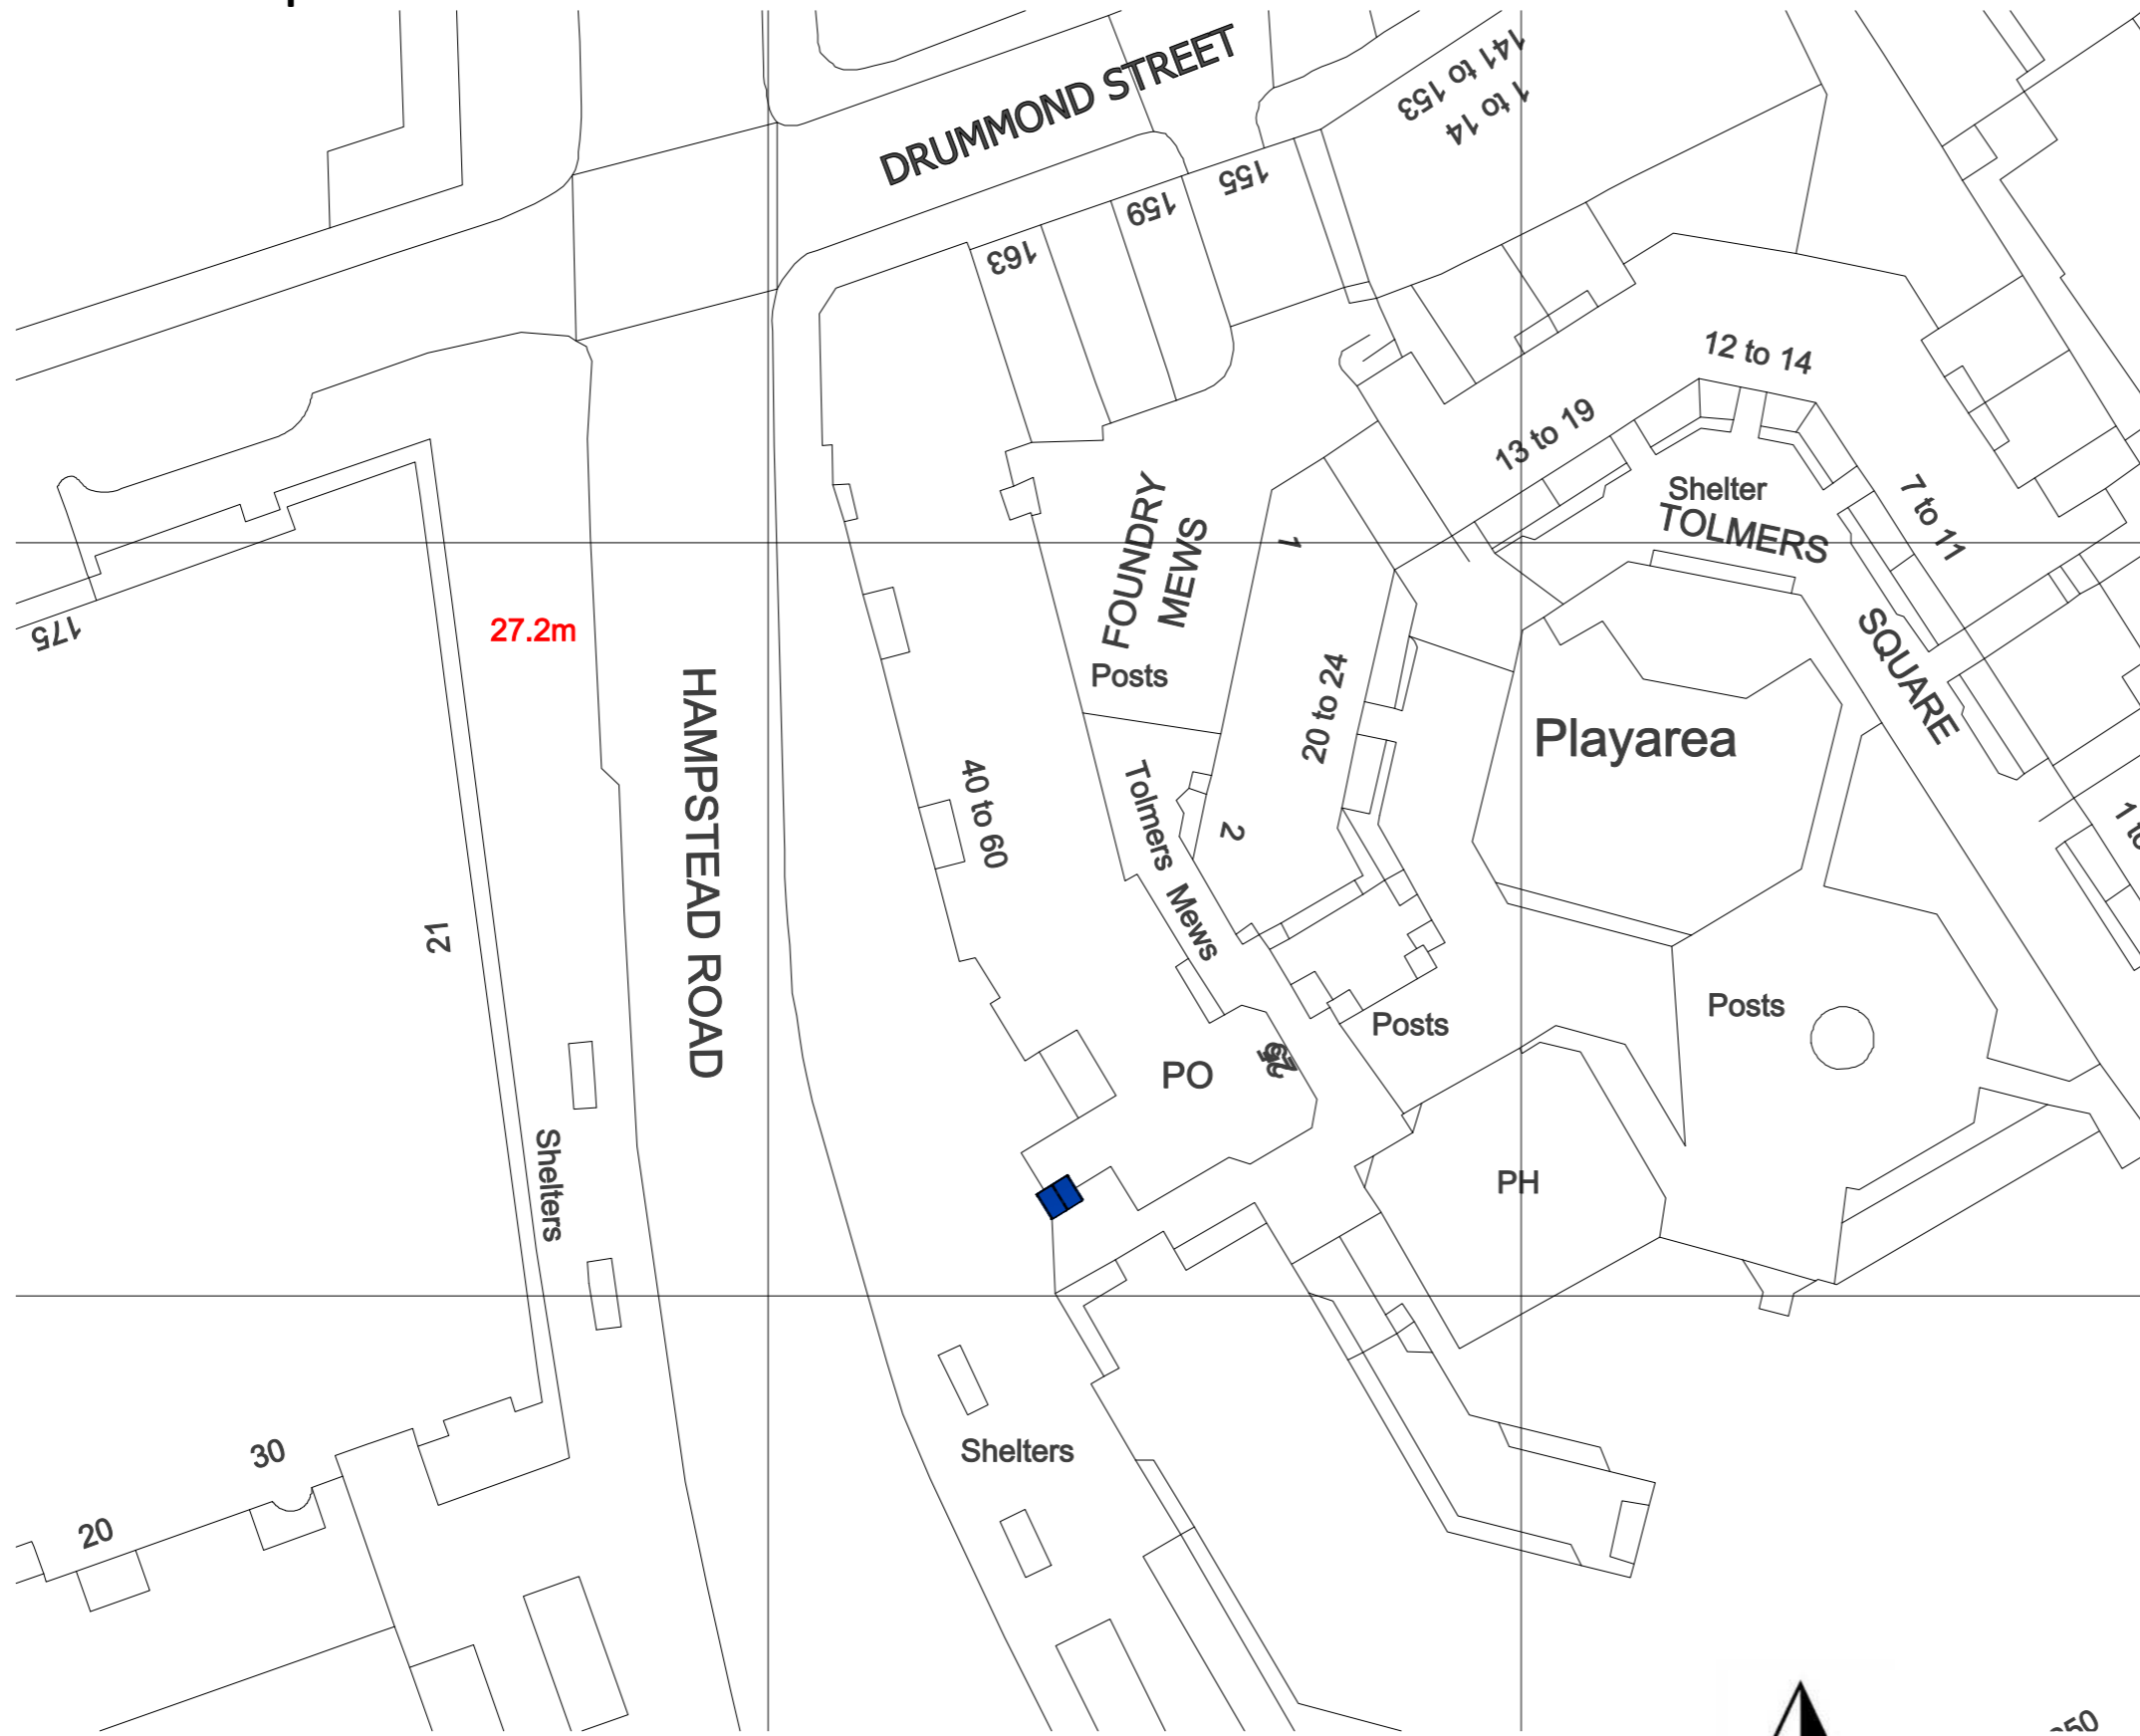

PSM2 Unit 

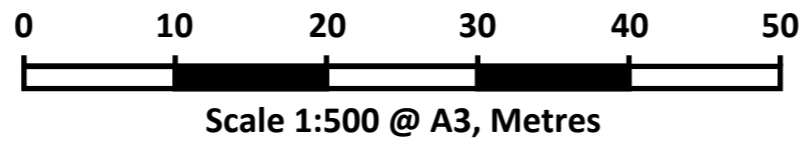

Drawn By:- EJP Scale:- 1:500 @ A3	
Drawing Type:- PLANNING	
TITLE: Camden Council-40 Hampstead Road-Planning- Site Plan-Proposed-Site Plan-Proposed	
 <p>metroSTOR[®] outdoor storage systems</p>	
DWG NO. CC-40HR-P-SP-P	REVISION
SHEET 1 OF 1	