
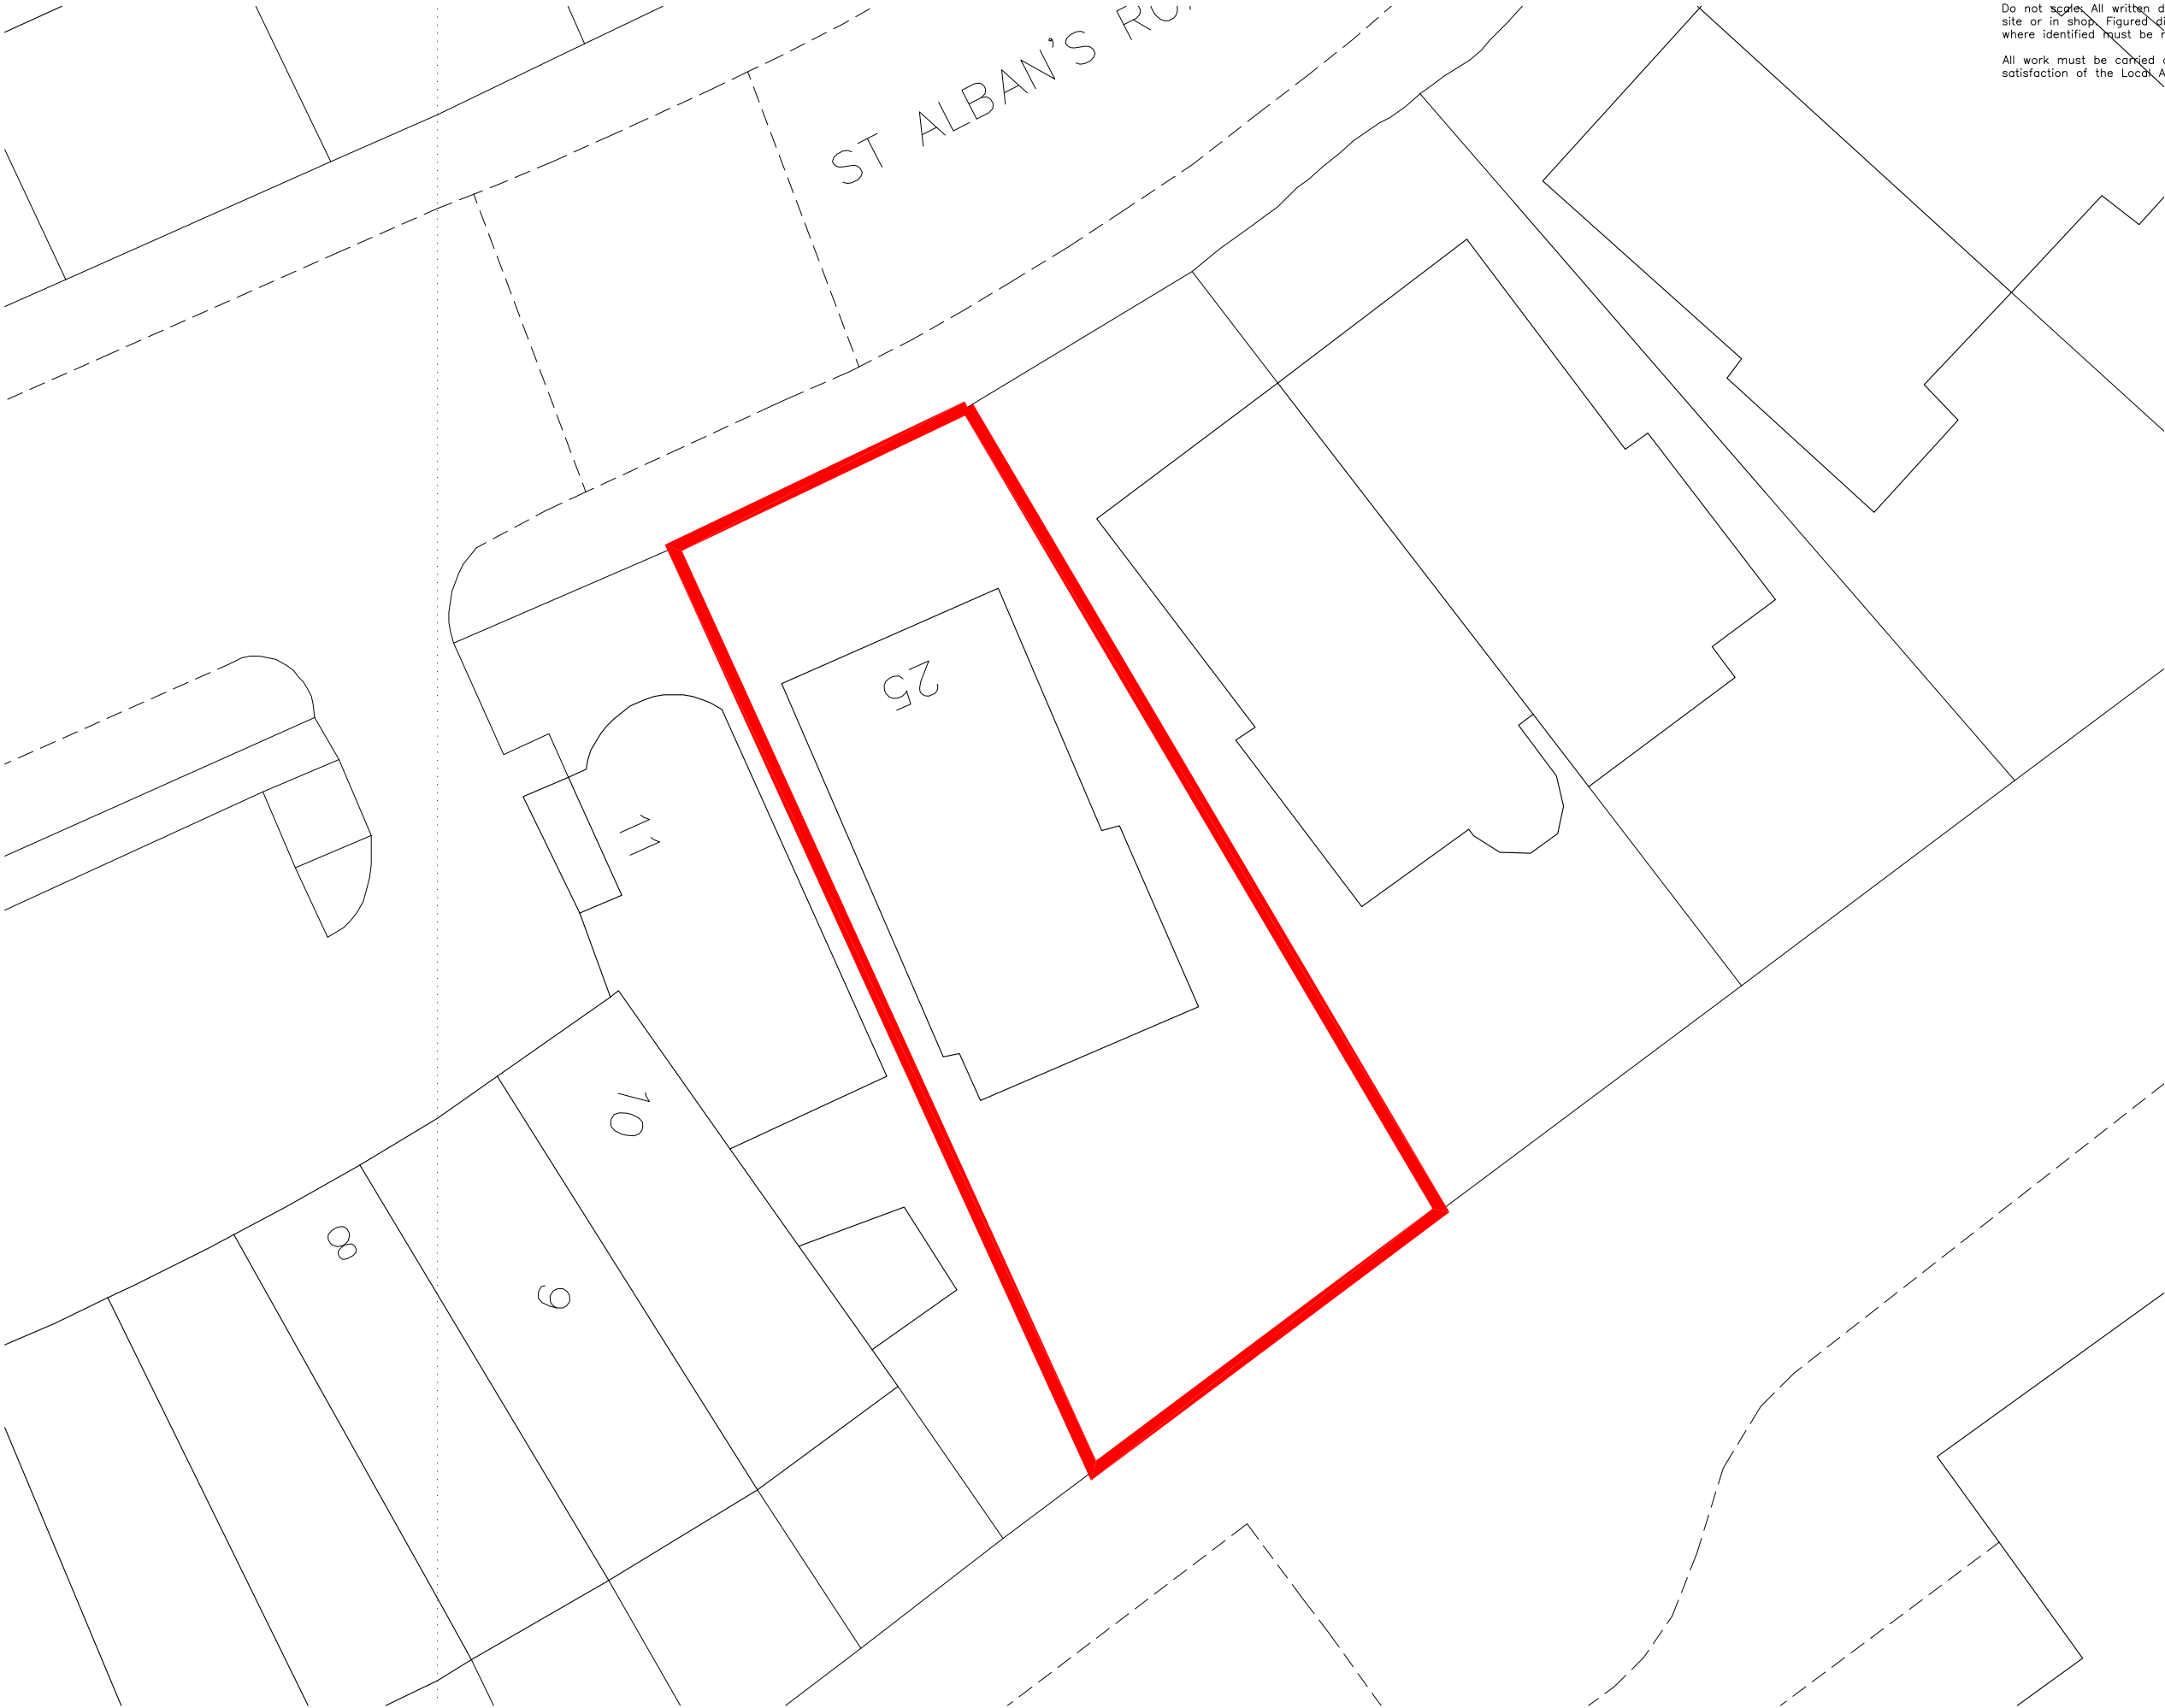


Do not scale. All written dimensions must be checked on site before work commences on site or in shop. Figured dimensions take precedence over those scaled. Discrepancies, where identified must be reported immediately.

All work must be carried out in accordance with the Building Regulations and to the satisfaction of the Local Authority.

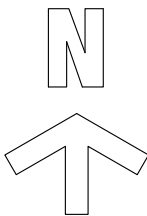

Client:
Florence Lautenberg
Project Title:
25 St Albans Road
Dartmouth Park
London
NW5 1RG
Drawing Title:
Existing Site Plan

Drawn: Date: 04.06.2024
Scale: 1:200 @ A3
Dwg.No.: SAR.01.04
HARTLEYS PROJECTS LTD
PO BOX 43391, LONDON
N5 1SZ 07919 893380