




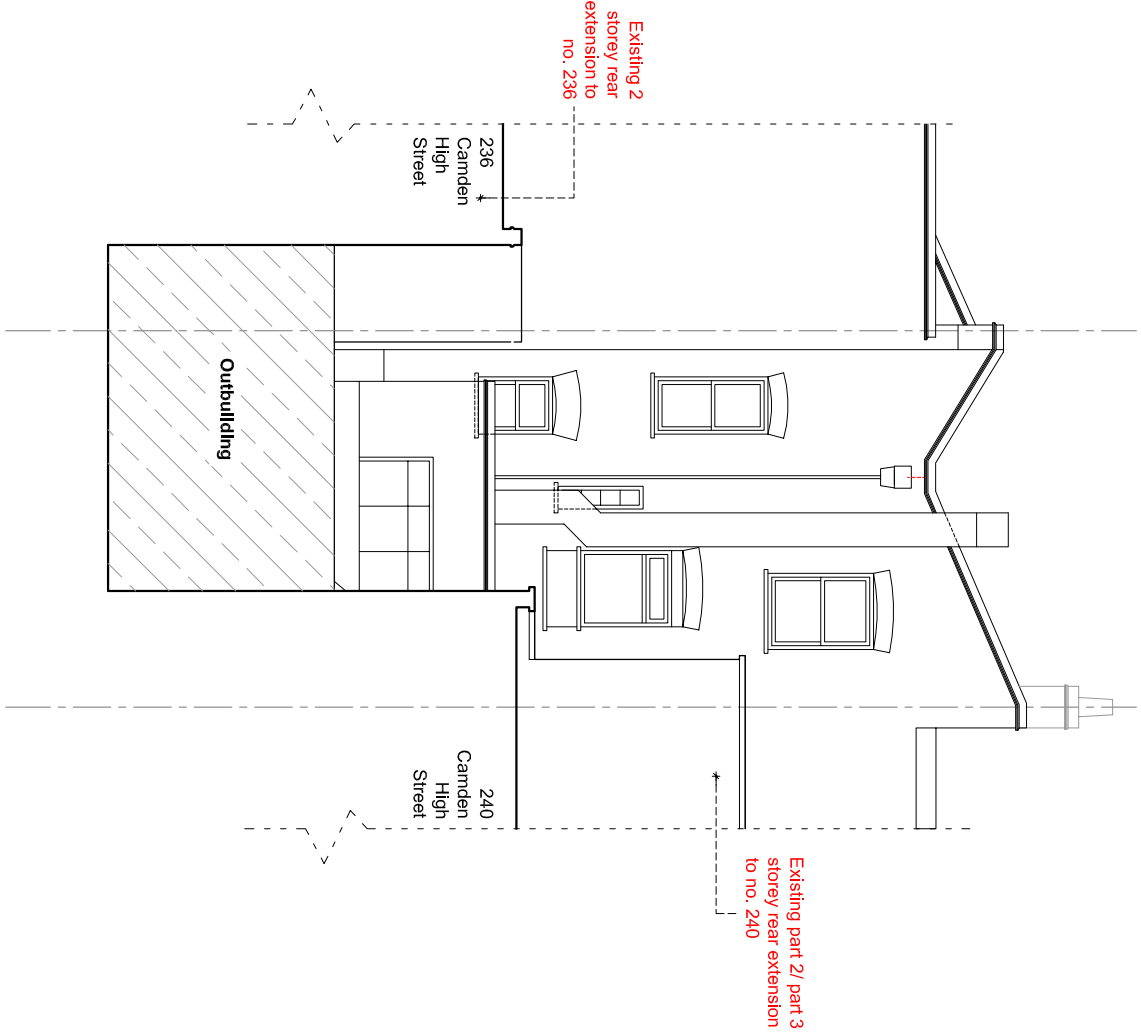


Existing Rear Elevation:
North East
(Scale 1:100)

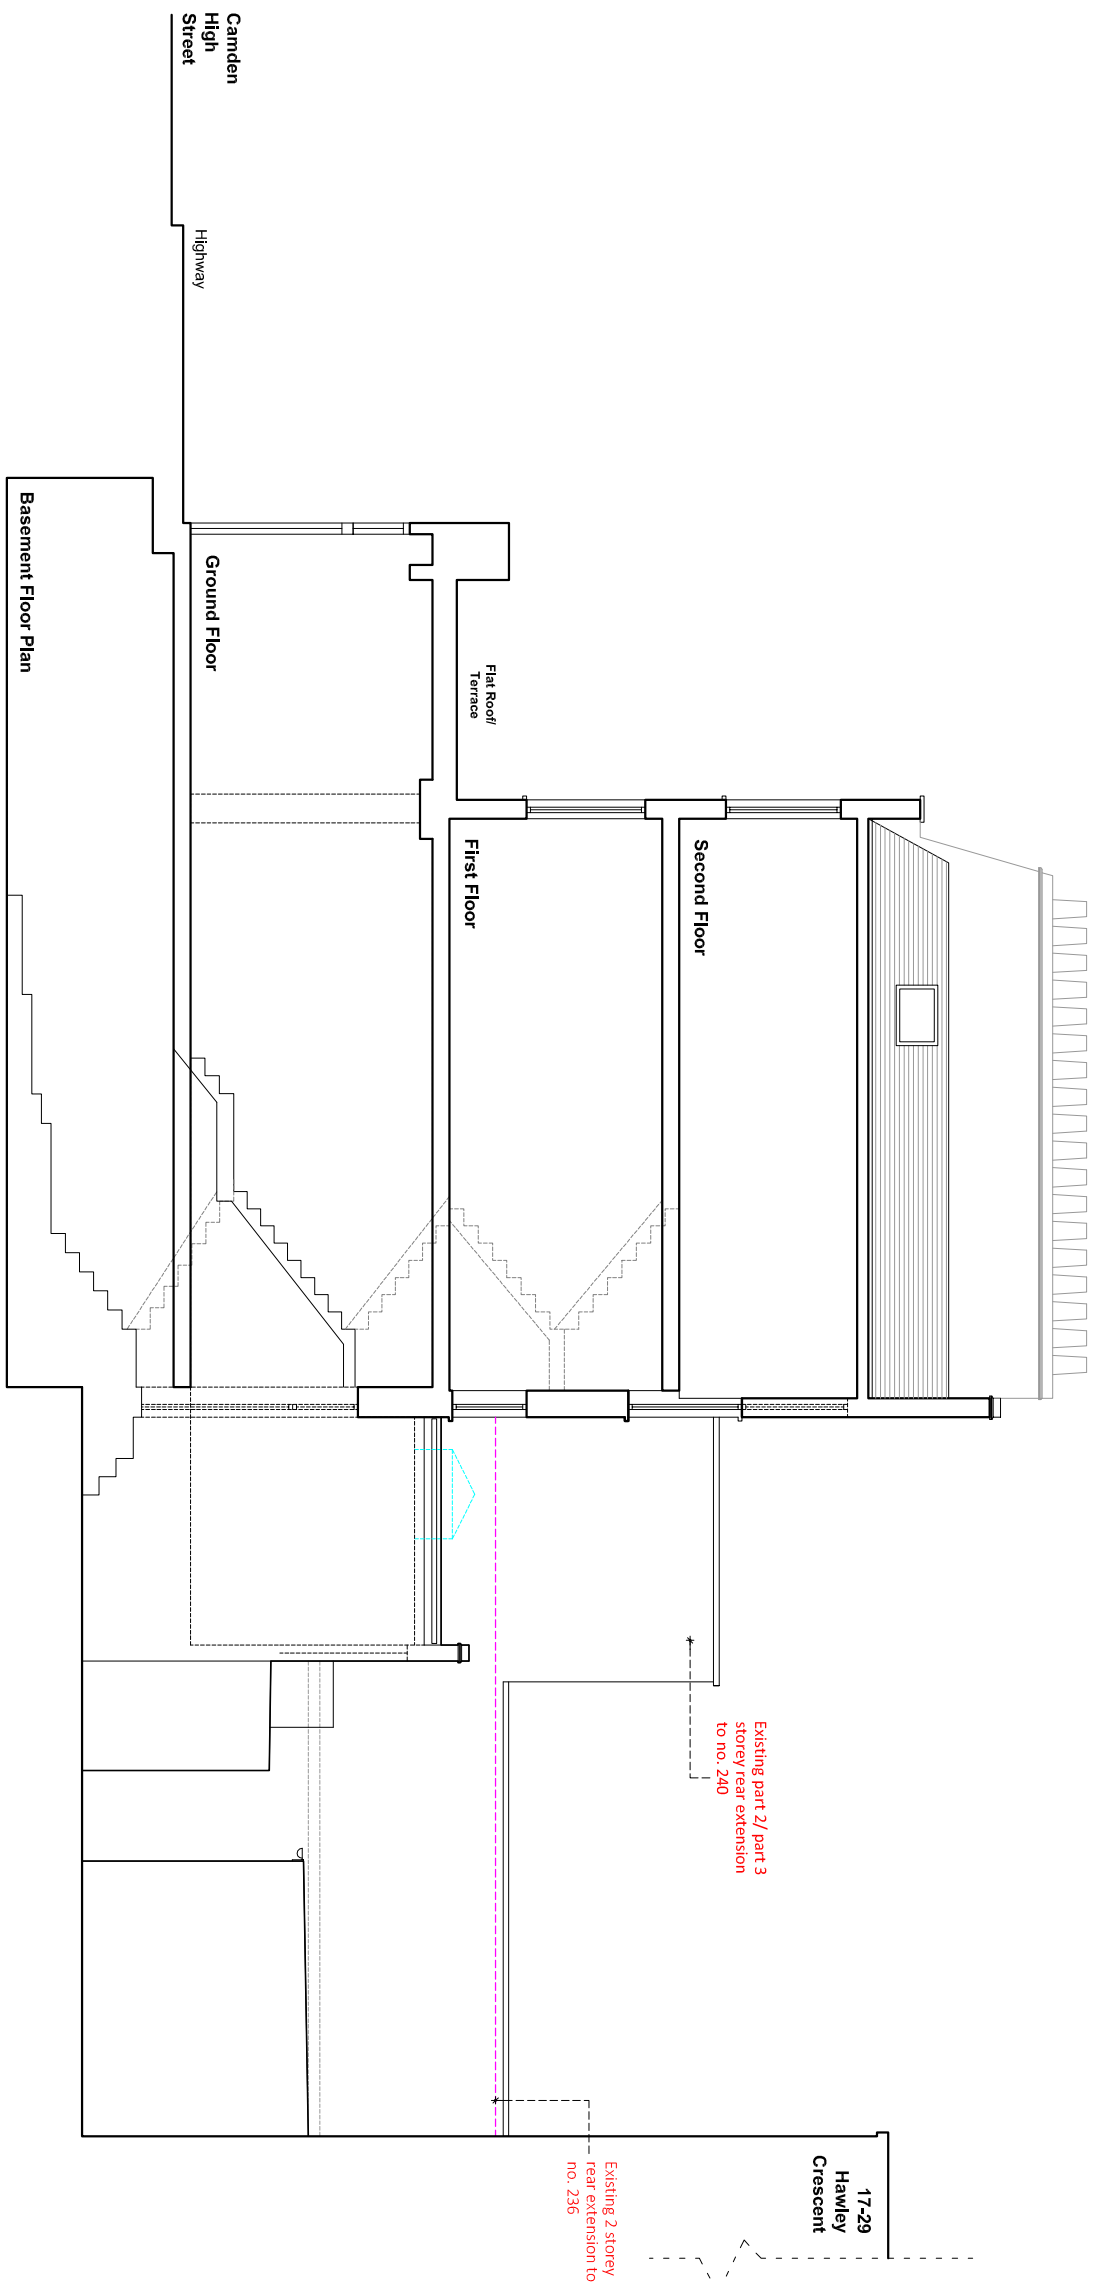


Existing Side Elevation/Section: South East
(Scale 1:100)

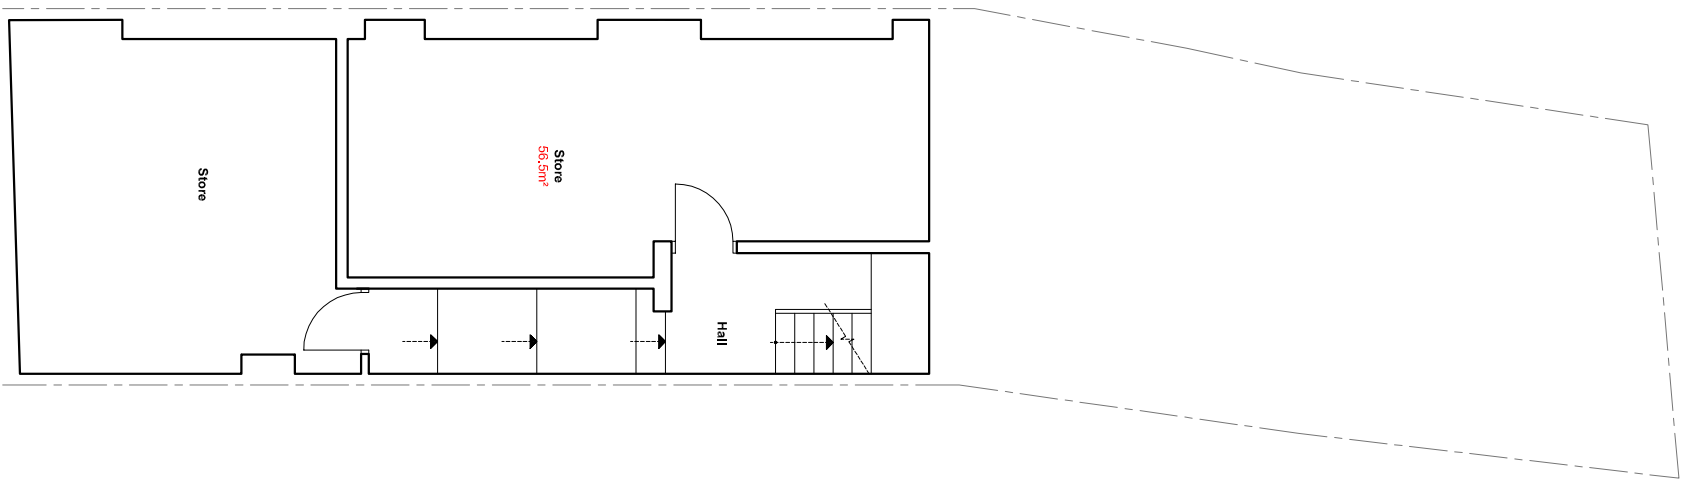


Existing Basement Floor Plan

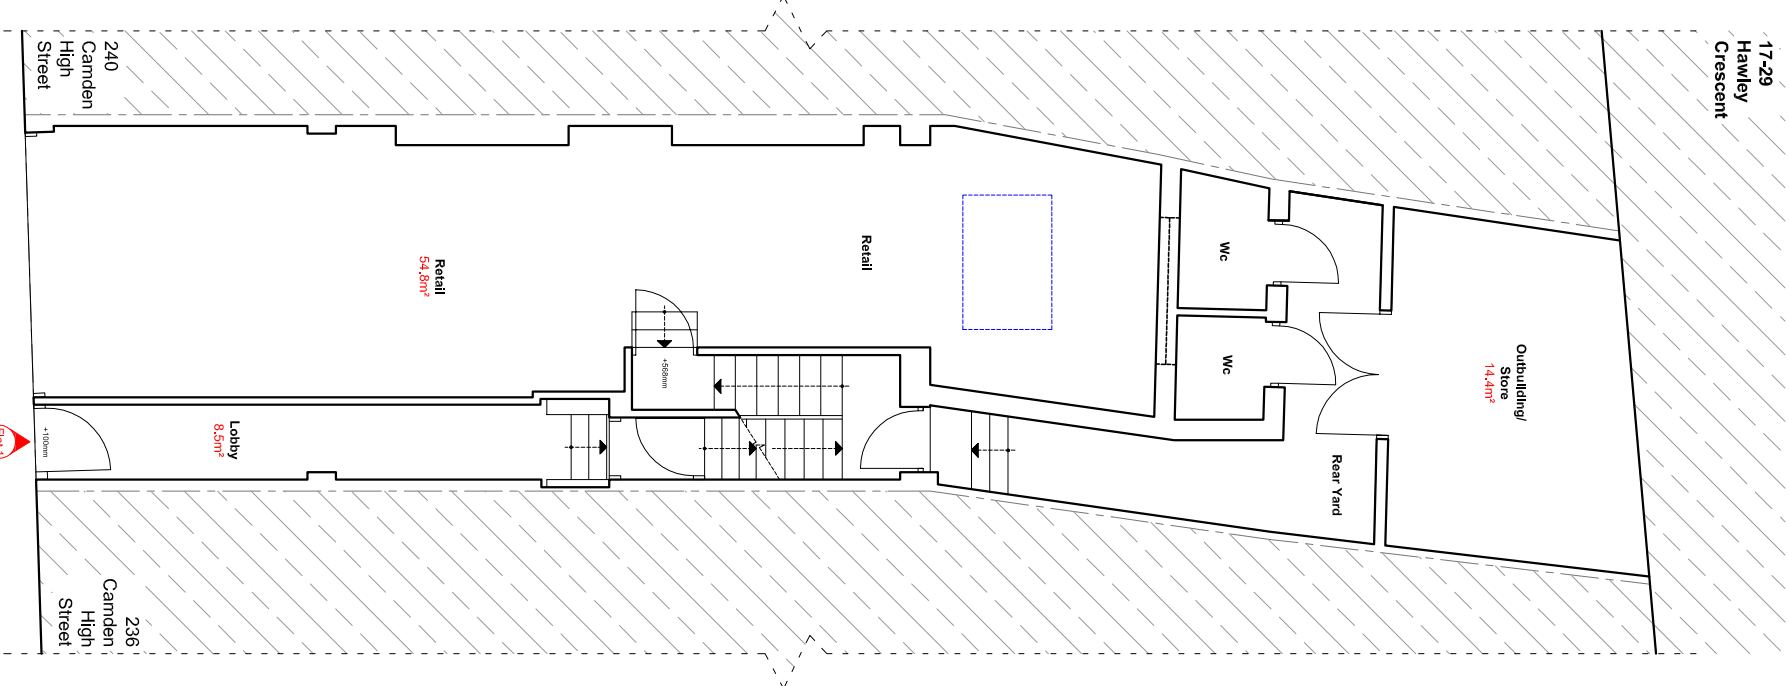


Existing Ground Floor Plan

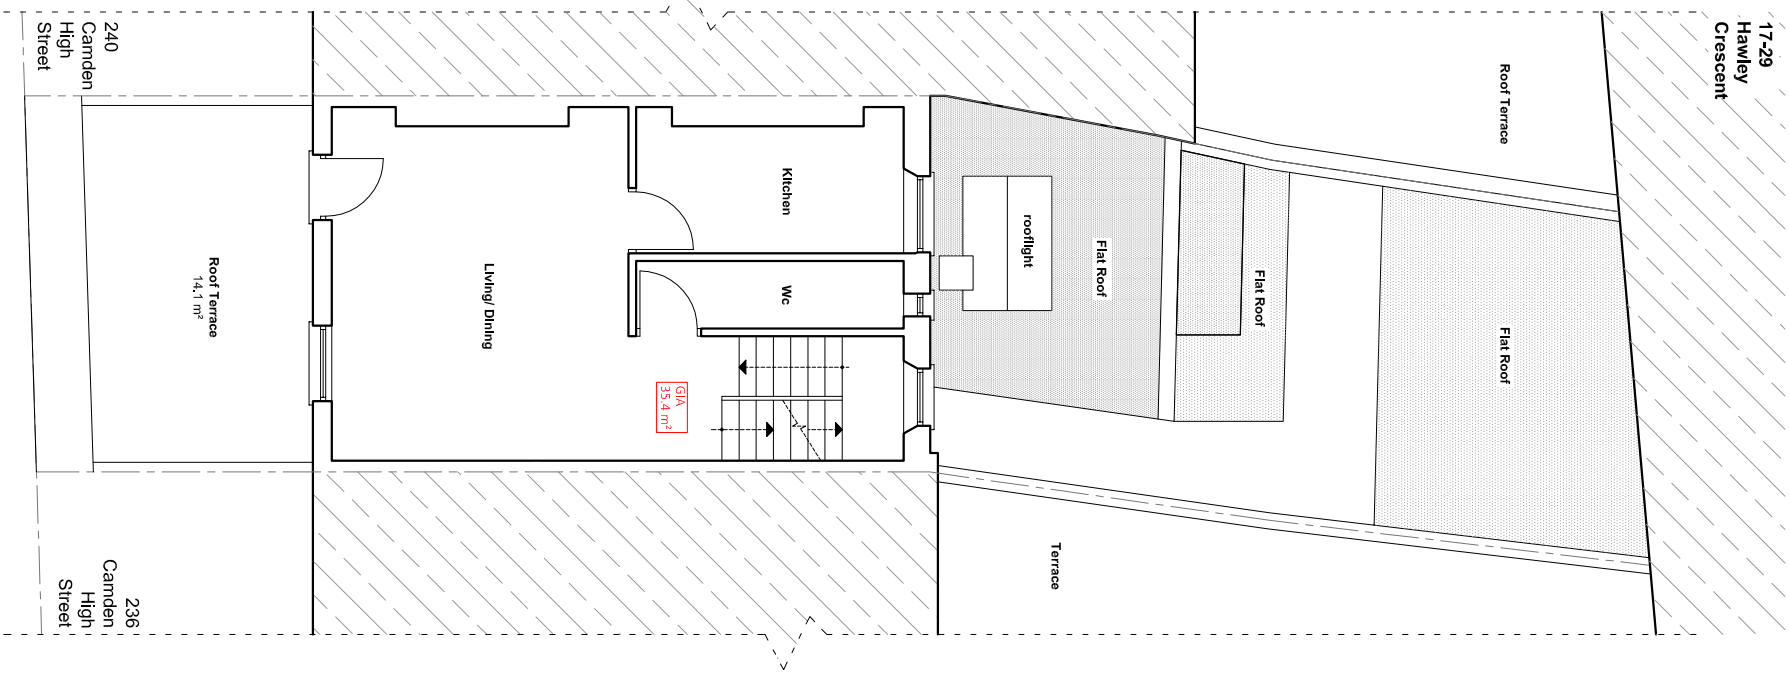

Existing First Floor Plan

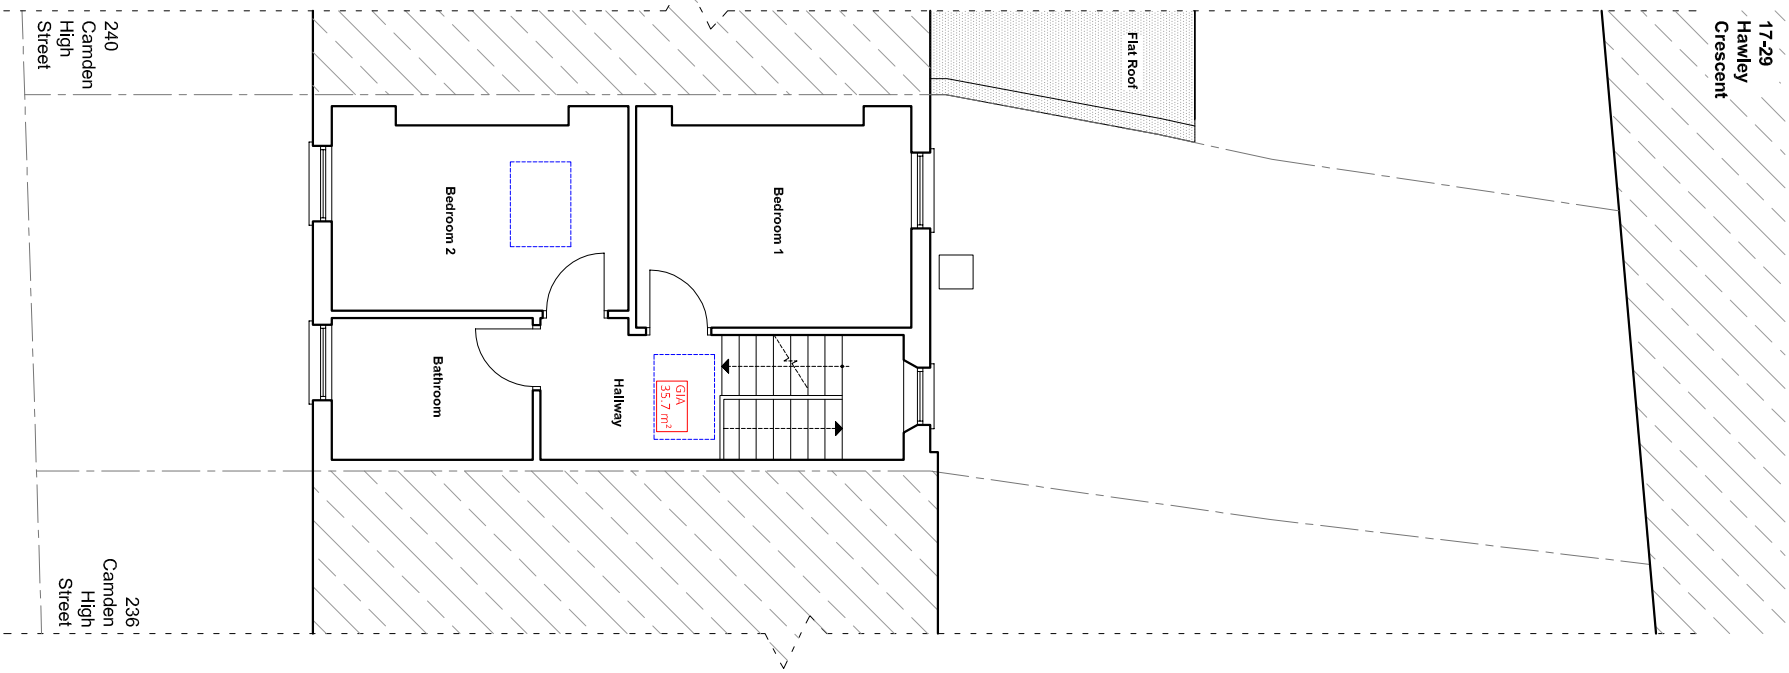

Existing Second Floor Plan

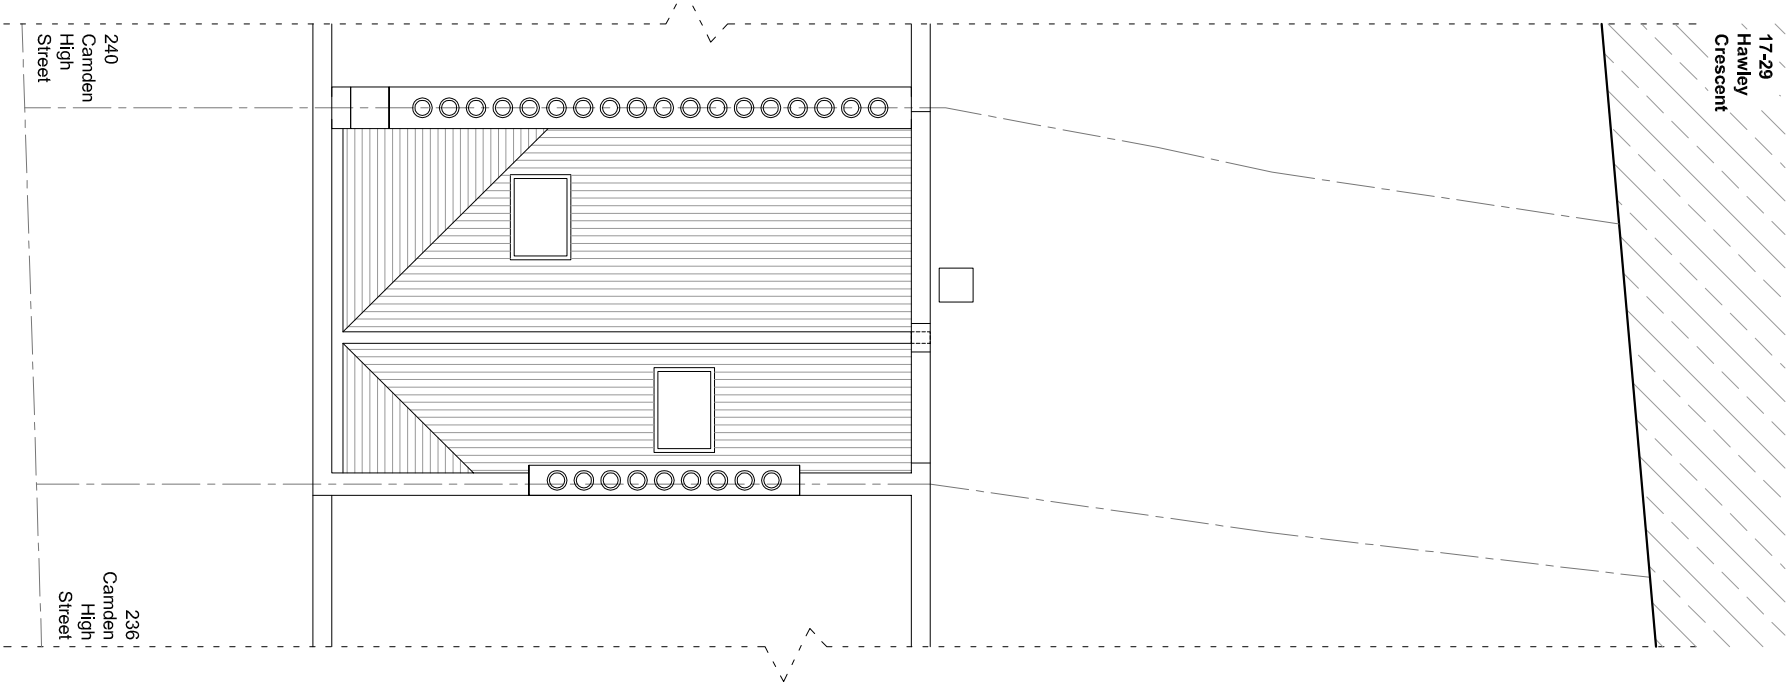

Existing Roof Plan

0m 1 2 3 4 5 1:100
0m 0.5 1 1.5 2 2.5
Miles
0 1 2 3 4 5 1:100
0m 0.5 1 1.5 2 2.5
For planning purposes only

Andreas Charalambous Riba
22 Woodside Gardens, Hill End, Q28
Camden, London NW1 1JG
Tel: 07799 18420 Email: andreas@andreasriba.com

Planning Application

Project Name: Hill End

Proposed Works

Proposed Plans & Drawings

Scale: 1:100

Date: 16.05.24

City No: Cam24/003

File No: