

Proposed extensions




ed toovey architects

studio 401 royle building
31 wenlock road
london n1 7sh
07880 725763
edtoovey@yahoo.co.uk

Revisions:

PLANNING ISSUE

- Always take site measurements to verify dimensions
- Refer to M&E Engineers drawings for all services

 


St. Christopher's School: Reception Classrooms Project

Site Context plan

January 2020

Drwg No. 2026 / GL / 001 -

Scale 1:500 @ A3

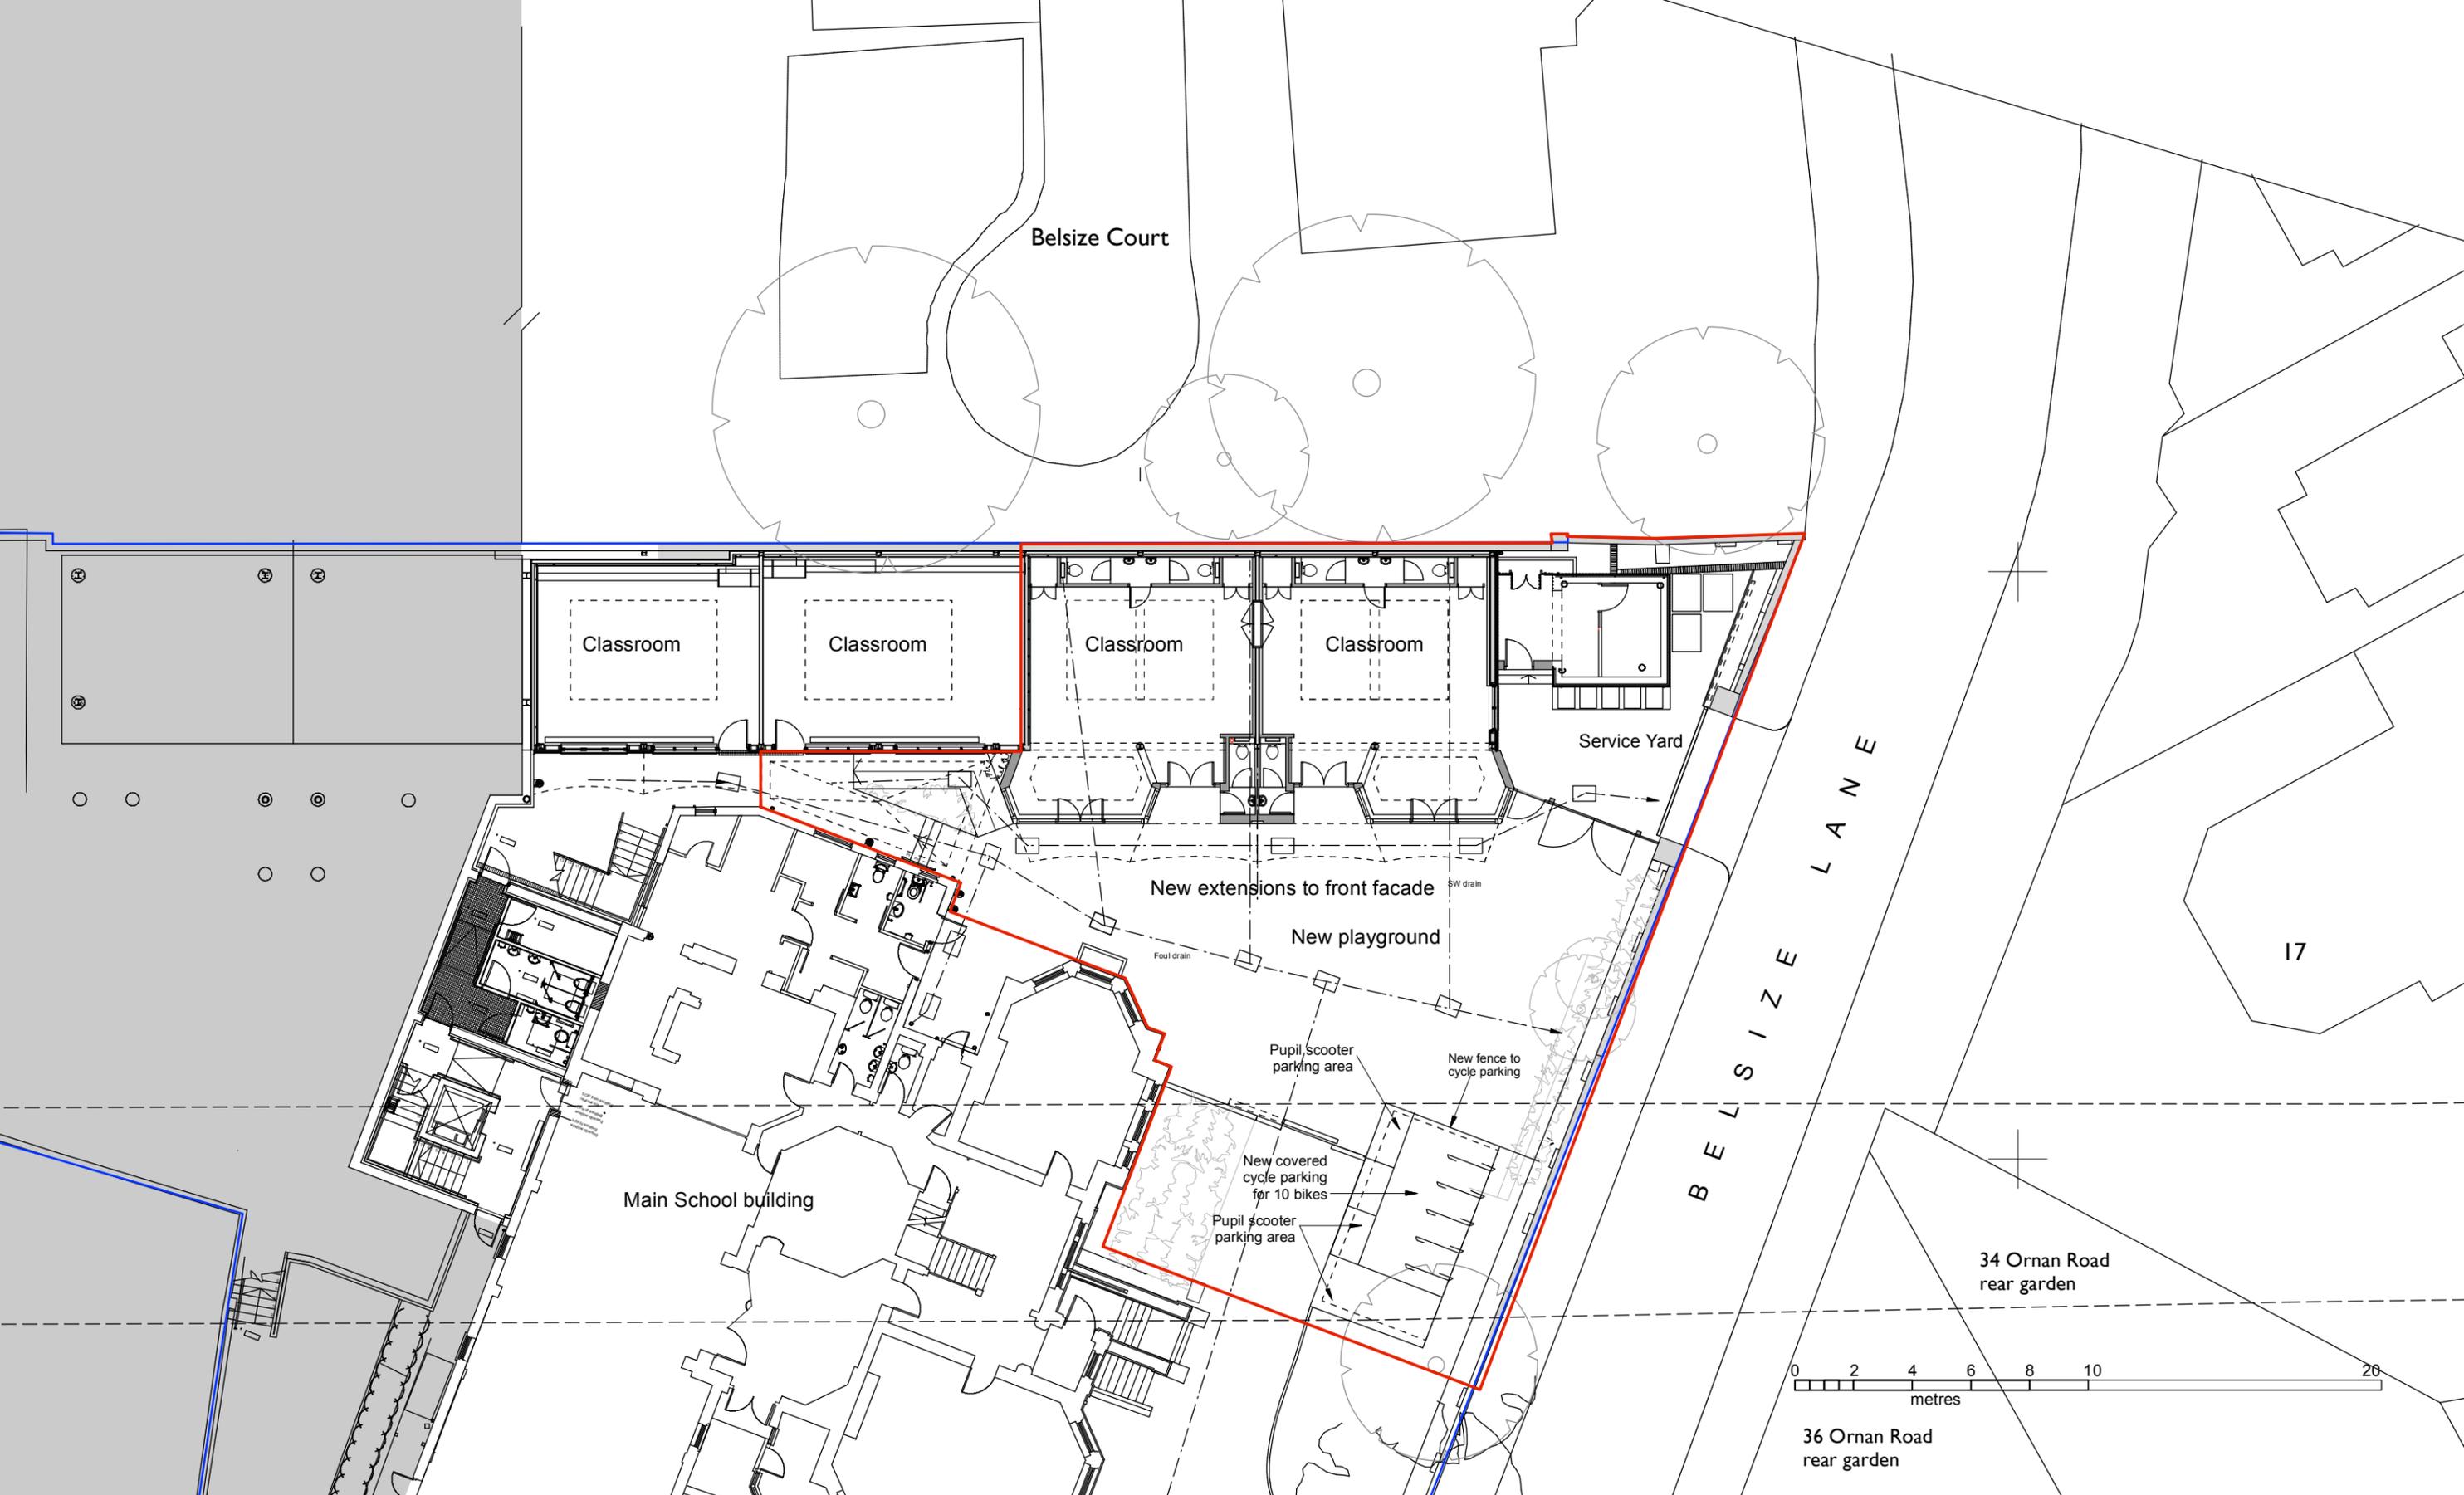

ed toovey architects

studio 401 royle building
 31 wenlock road
 london n1 7sh
 07880 725763
 edtoovey@yahoo.co.uk

Revisions:

PLANNING ISSUE

- Always take site measurements to verify dimensions
- Refer to M&E Engineers drawings for all services




St. Christopher's School: Reception Classrooms Project

Site plan proposed

January 2020

Drwg No. 2026 / GL / 012 -

Scale 1:200 @ A3

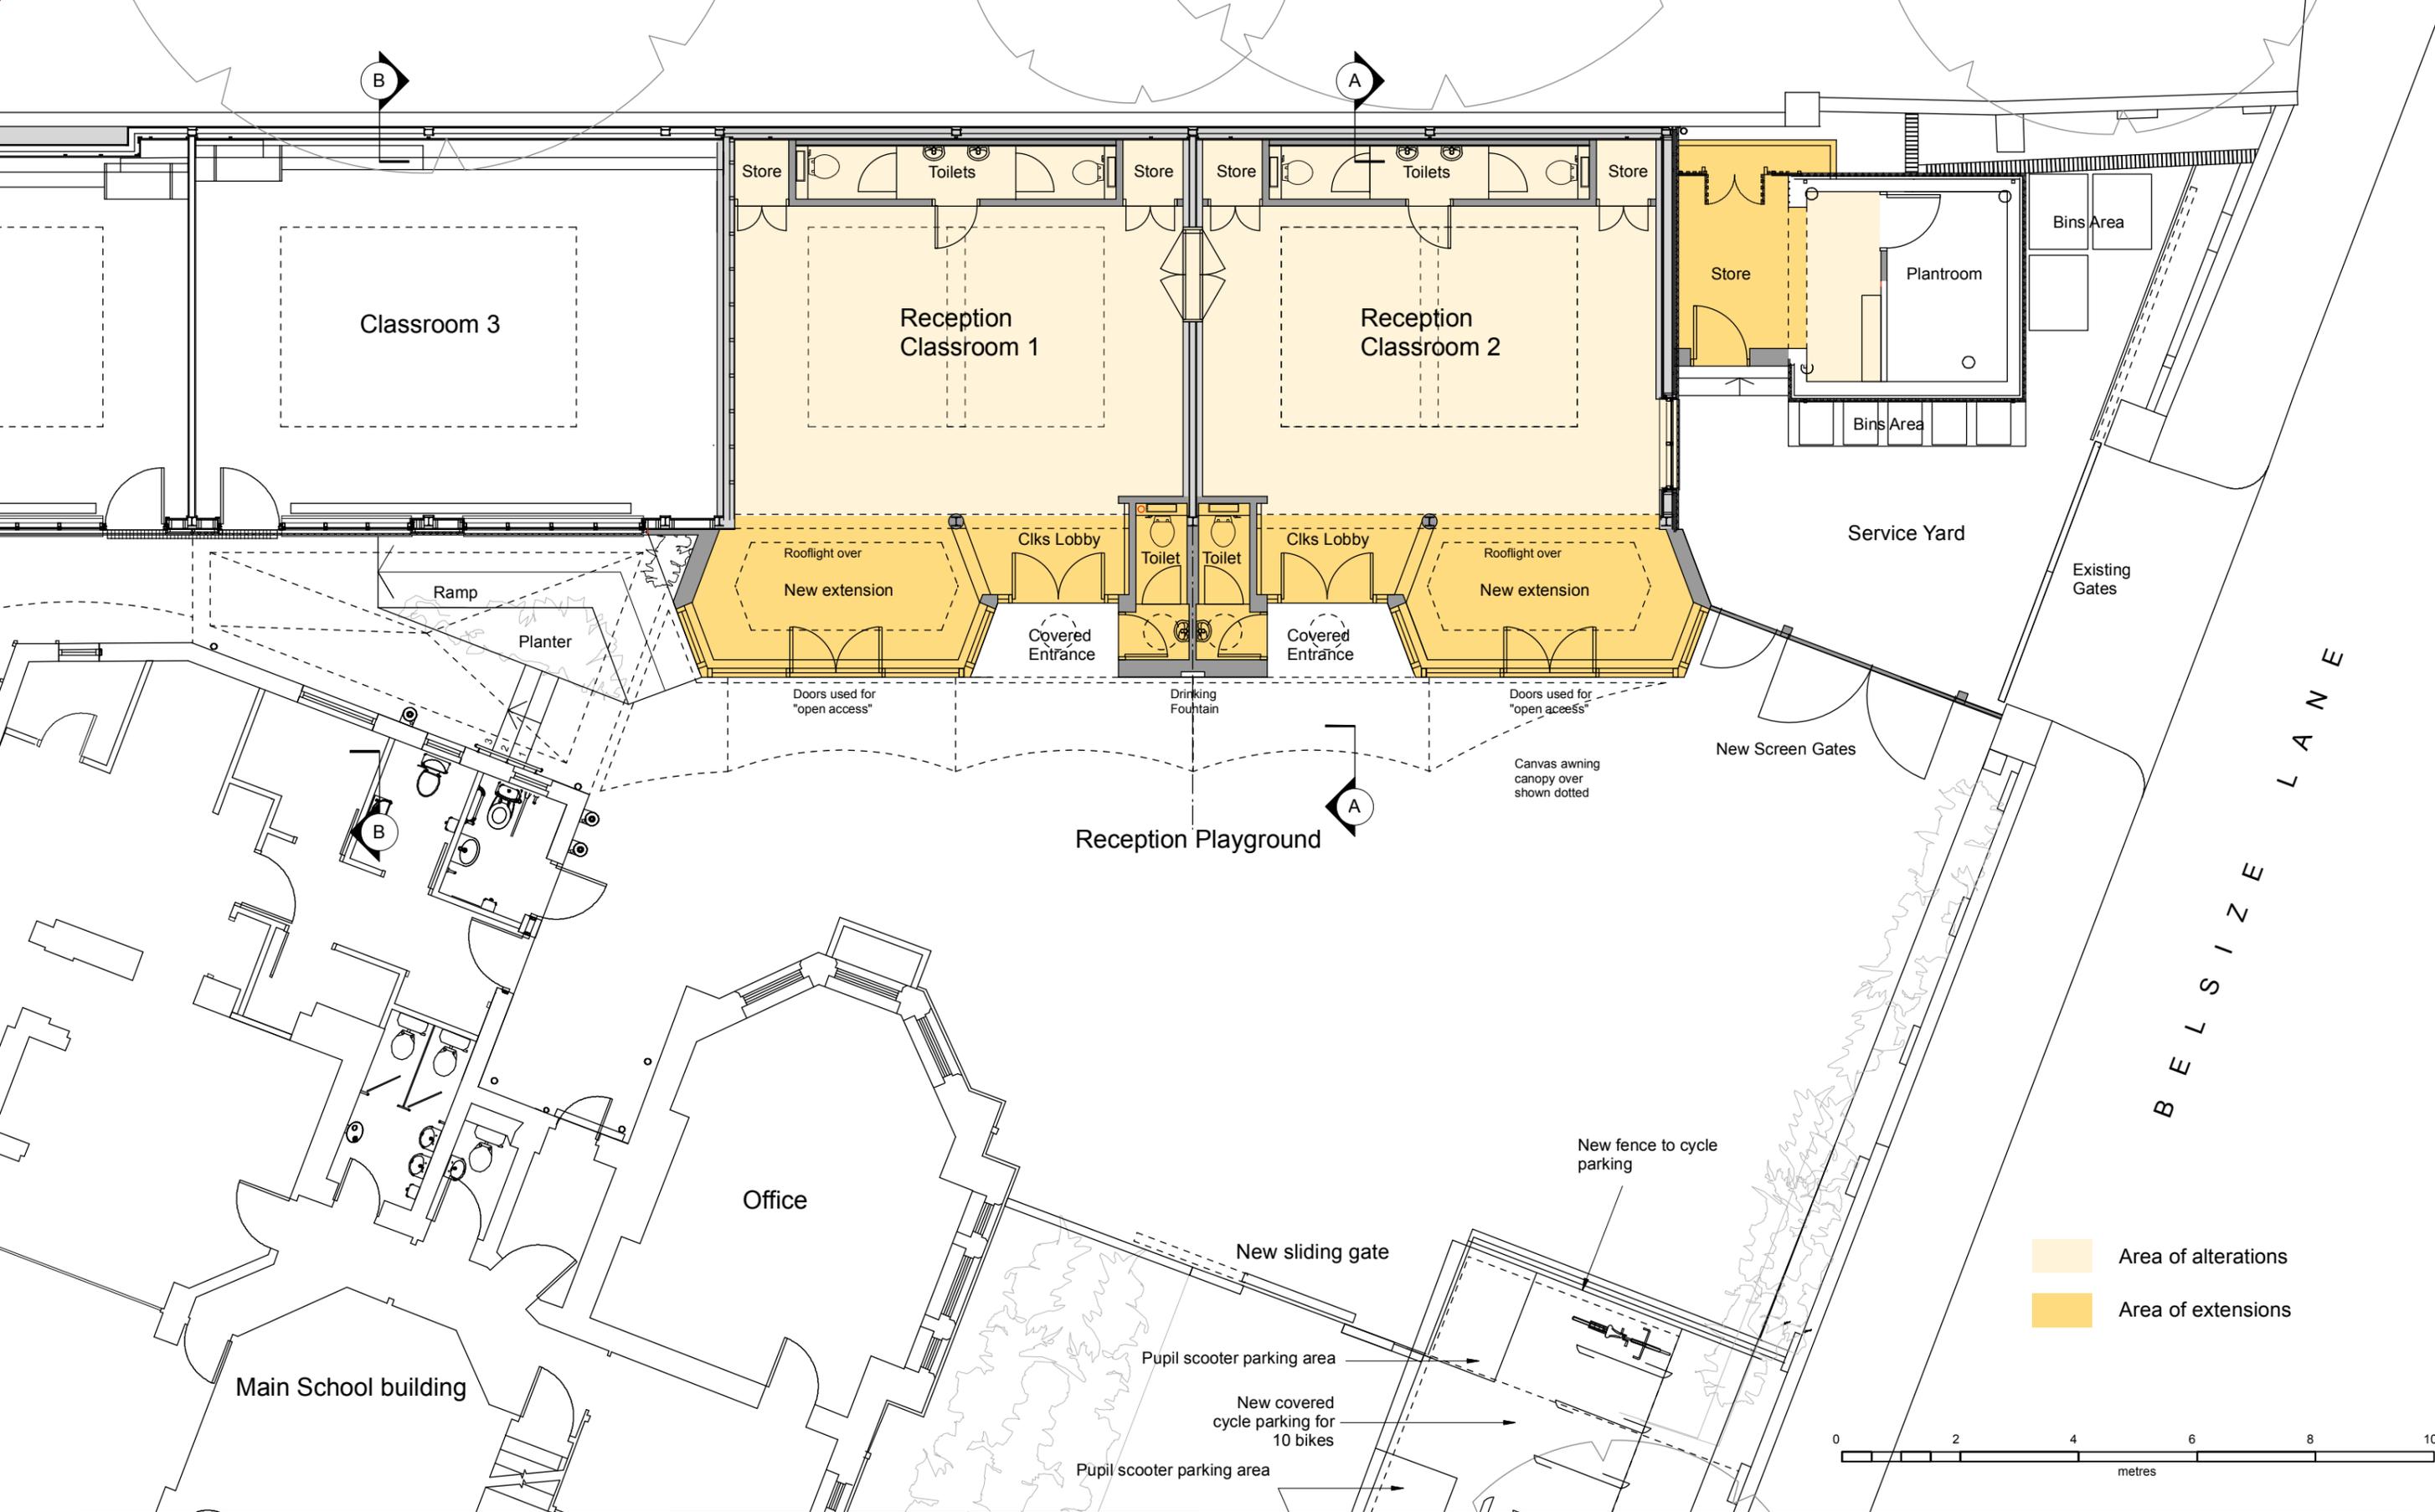


ed toovey architects

studio 401 royle building
 31 wenlock road
 london n1 7sh
 07880 725763
 edtoovey@yahoo.co.uk

Revisions:
PLANNING ISSUE

- Always take site measurements to verify dimensions
 - Refer to M&E Engineers drawings for all services

 

St. Christopher's School: Reception Classrooms Project


Ground floor plan proposed

January 2020

Drwg No. 2026 / GA / 011 -

Scale 1:100 @ A3

Note: existing trees at back in Belsize Court grounds are estimated only, not surveyed

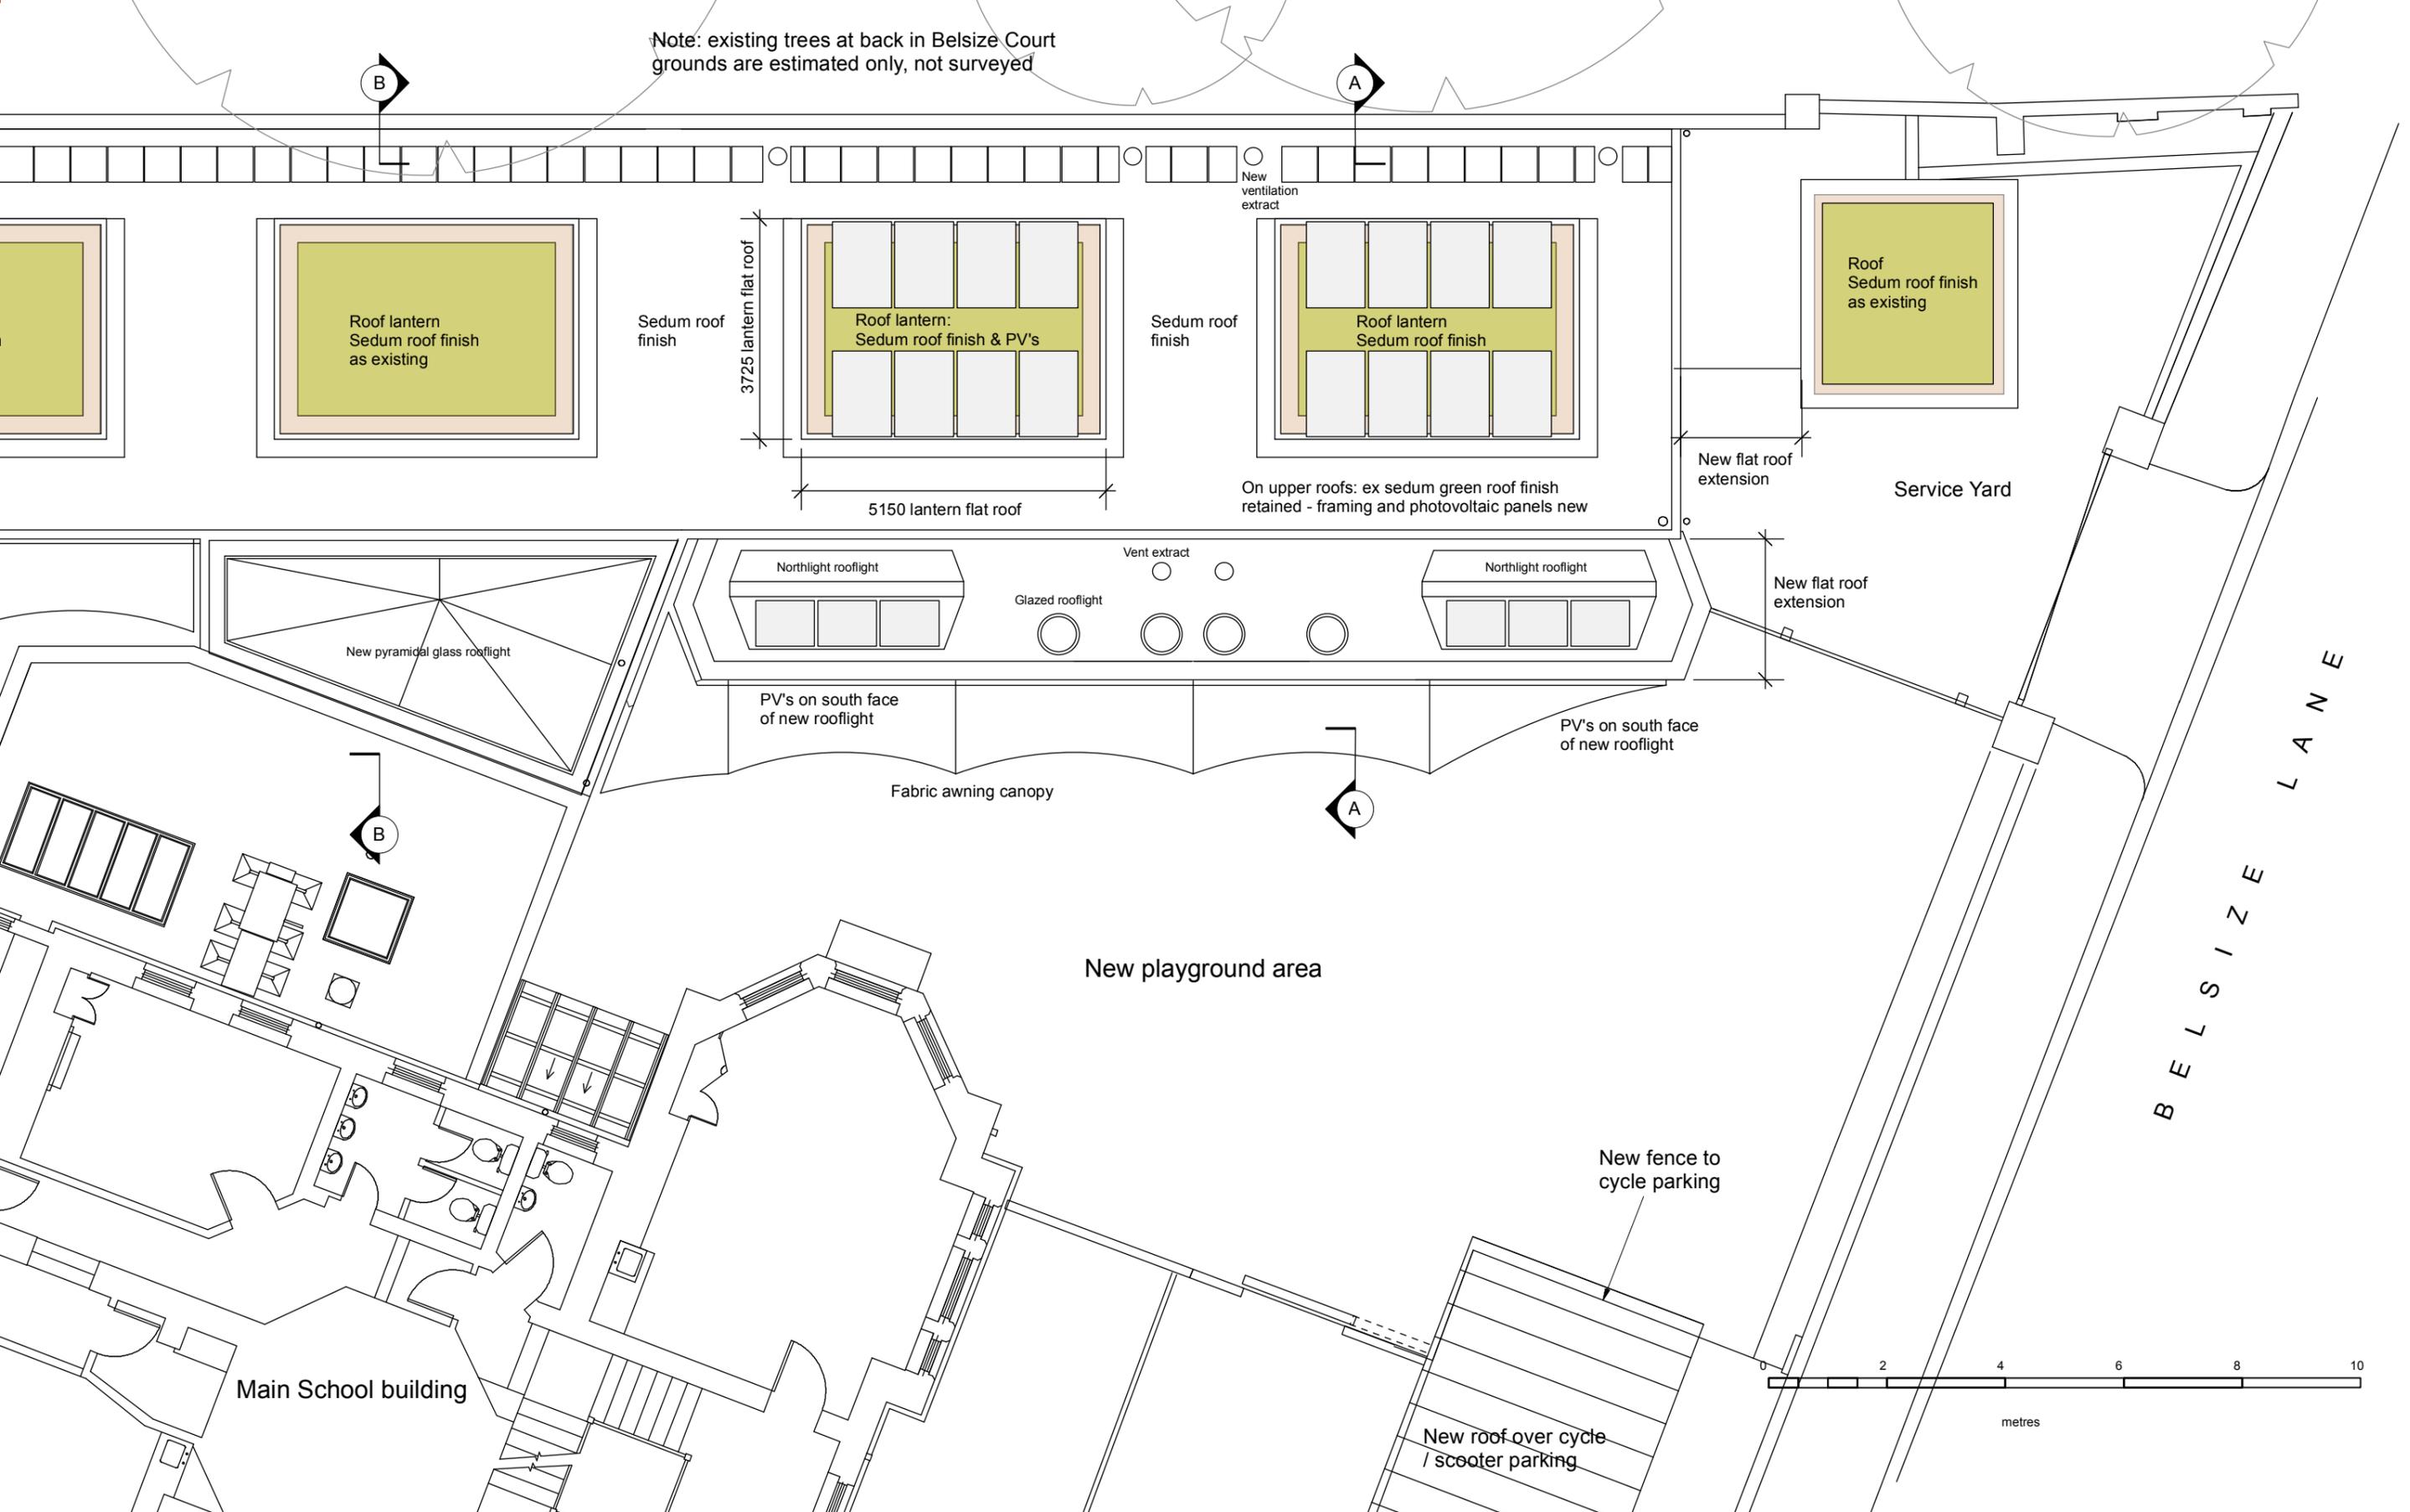

ed toovey architects

studio 401 royle building
31 wenlock road
london n1 7sh
07880 725763
edtoovey@yahoo.co.uk

Revisions:

PLANNING ISSUE

- Always take site measurements to verify dimensions
- Refer to M&E Engineers drawings for all services



St. Christopher's School: Reception Classrooms Project

Roof plan proposed

January 2020

Drwg No. 2026 / GA / 012 -

Scale 1:100 @ A3



ed toovey architects

studio 401 royle building
31 wenlock road
london n1 7sh
07880 725763
edtoovey@yahoo.co.uk

Revisions:

PRE-APP ISSUE

- Always take site measurements to verify dimensions
- Refer to M&E Engineers drawings for all services


St. Christopher's School: Reception Classrooms Project

East Elevation proposed

January 2020

Drwg No. 2026 / GE / 012 -

Scale 1:100 @ A3

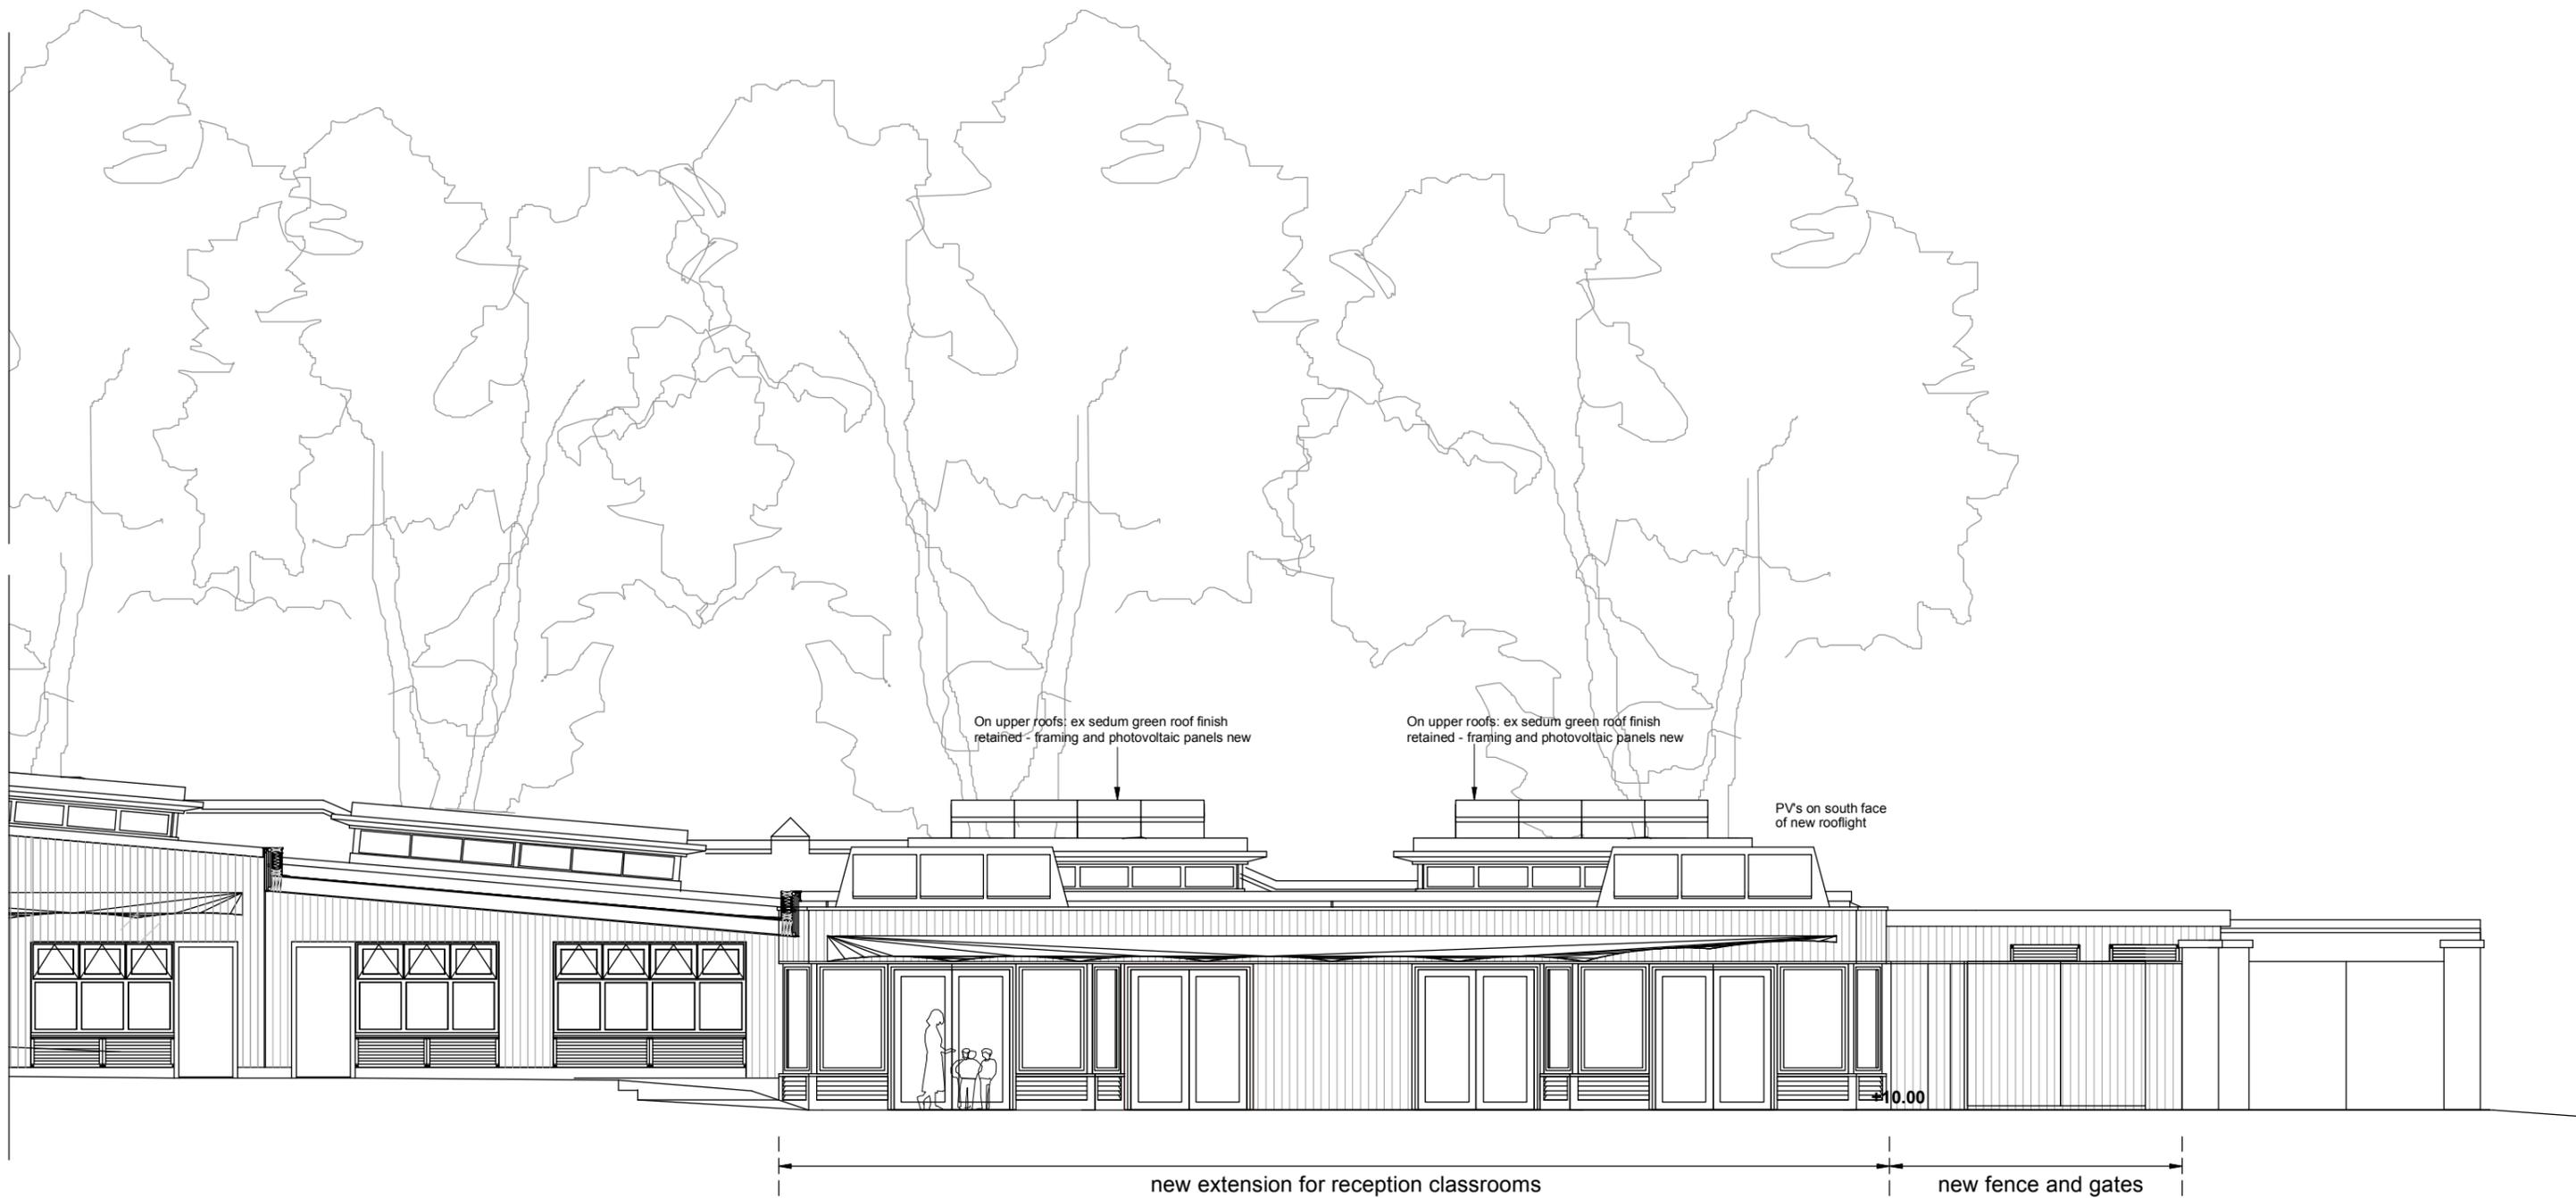

Note: existing trees at back in Belsize Court grounds are estimated only, not surveyed

ed toovey architects

studio 401 royle building
31 wenlock road
london n1 7sh
07880 725763
edtoovey@yahoo.co.uk

Revisions:

PLANNING ISSUE

- Always take site measurements to verify dimensions
- Refer to M&E Engineers drawings for all services


St. Christopher's School: Reception Classrooms Project

South Elevation proposed


January 2020

Drwg No. 2026 / GE / 011 -


Scale 1:100 @ A3

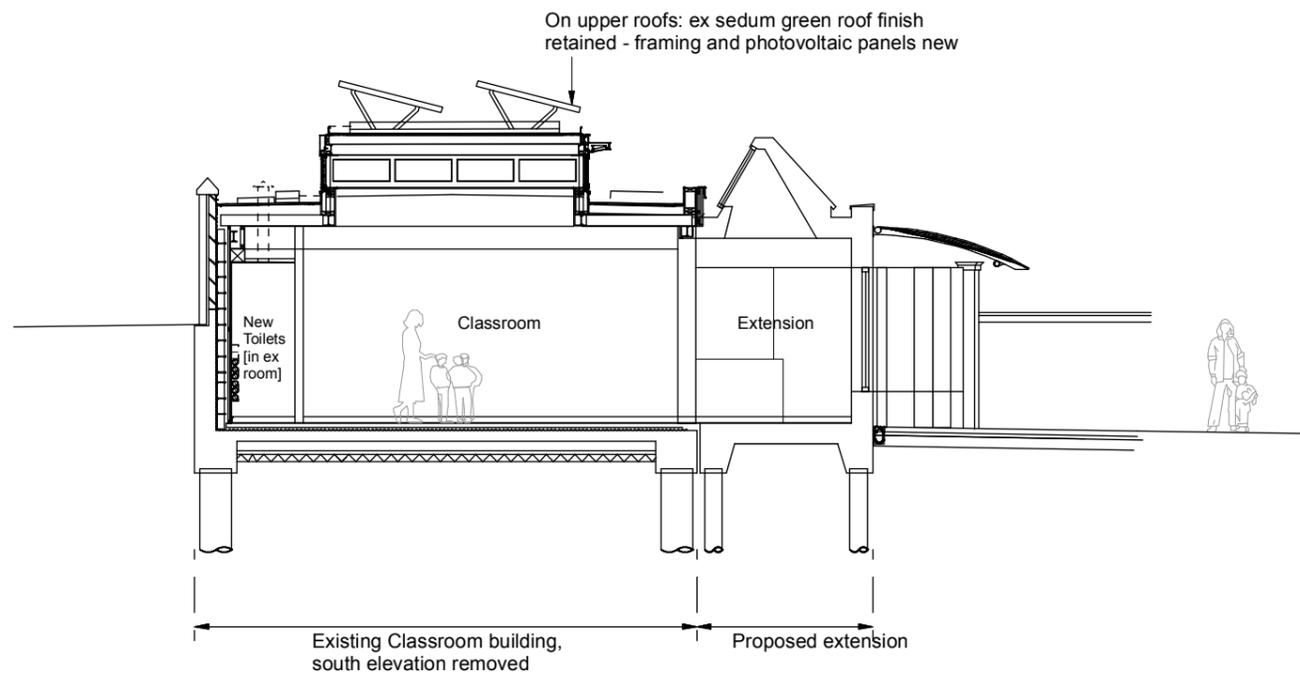


Section AA: Reception Classroom

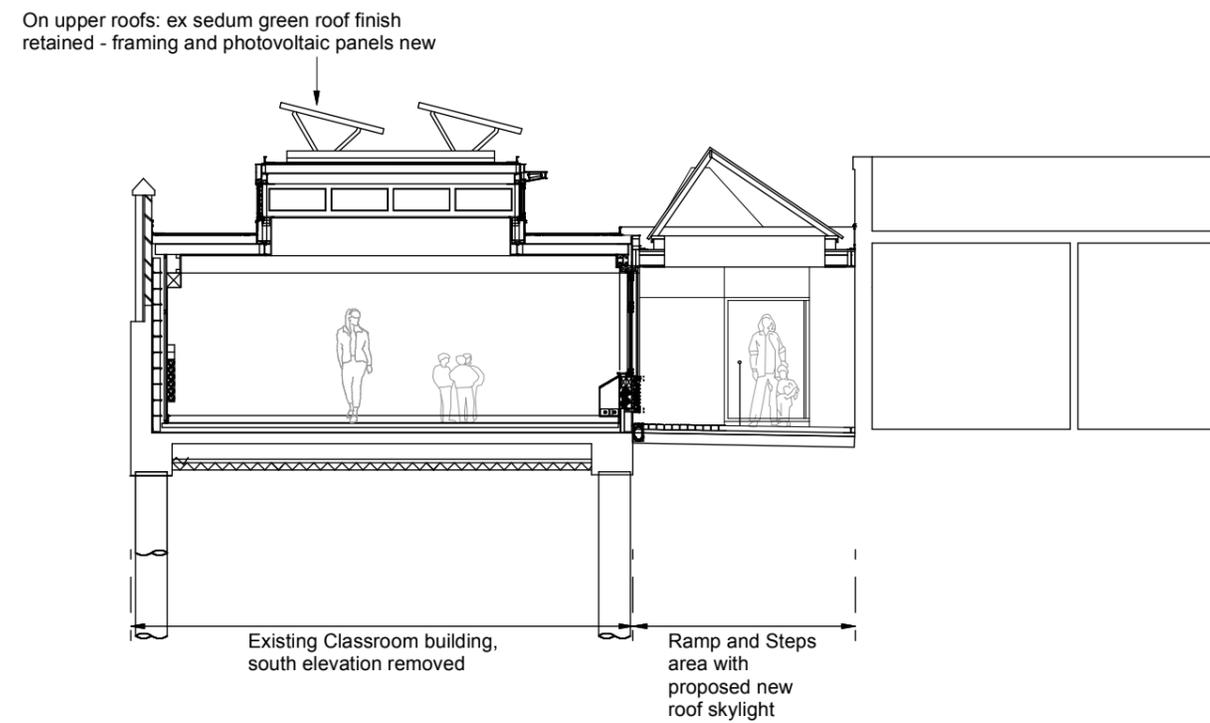

Section BB: Classroom & "Link" area

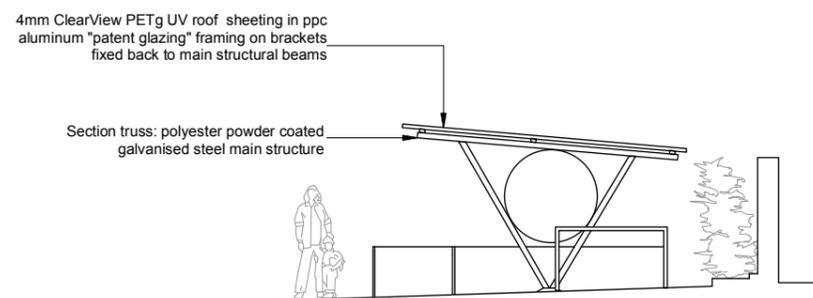

Section CC: New Cycle & scooter shelter area

 

ed toovey architects

studio 401 royle building
31 wenlock road
london n1 7sh
07880 725763
edtoovey@yahoo.co.uk

Revisions:

PLANNING ISSUE

- Always take site measurements to verify dimensions
- Refer to M&E Engineers drawings for all services

St. Christopher's School: Reception Classrooms Project

Section AA_BB propose

January 2020

Drwg No. 2026 / GS / 011 -

Scale 1:100 @ A3