



Location Plan - 1:1250

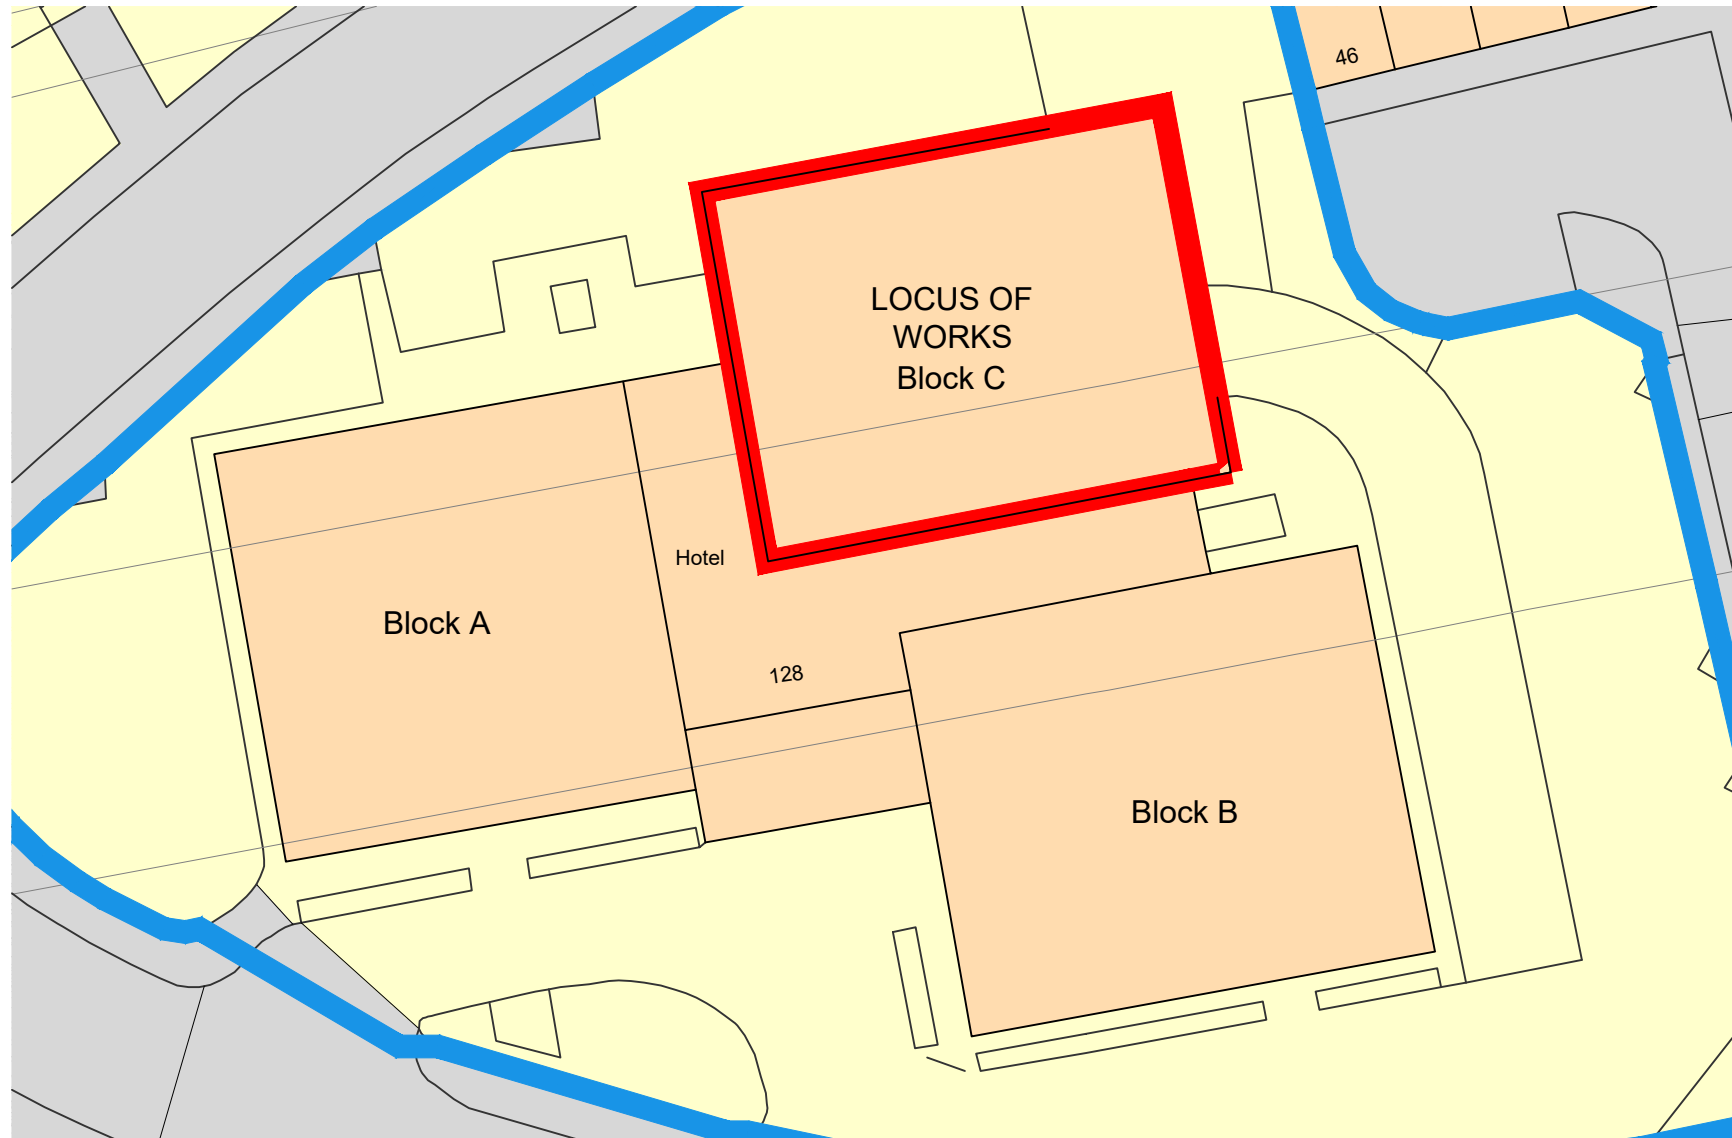

Ordnance Survey, (c) Crown Copyright 2024. All rights reserved. Licence number 100022432  
Existing Site Plan - 1:500

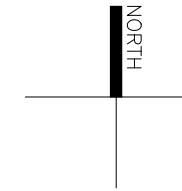


NOTES

Do not scale from this drawing. All dimensions to be checked by the contractor before construction and prior to the fabrication of any component. Discrepancies to be reported to LMA Architects

This drawing is copyright of LMA Architects. This drawing cannot be copied or reproduced in part or full without the written consent of LMA Architects.



SCALE OF METRES 1:1250

 

SCALE OF METRES 1:500

█ Site Boundary

█ Hotel Demise

Revision	Date	Description	By



Suite11 | 276 Vincent Street | Glasgow, G2 5RL | 01412642991  
Suite G1 | 18 Wellington Square | Ayr, KA7 1EZ | 01292611727  
studio@l-m-a.co.uk | www.l-m-a.co.uk

Client

**Mariott Hotels**

Project

**Regents Park Mariott,  
128 King Henry's Rd,  
London NW3 3ST**

Description

**Location and Existing Site Plan**

Status

**PLANNING**

Job Number	Drawing Number	Revision
2533-LMA-	EX-(00)-001	
Scale	Drawn / Checked By	Date
As Noted @ A3	JMcP / MMcH	May '24