


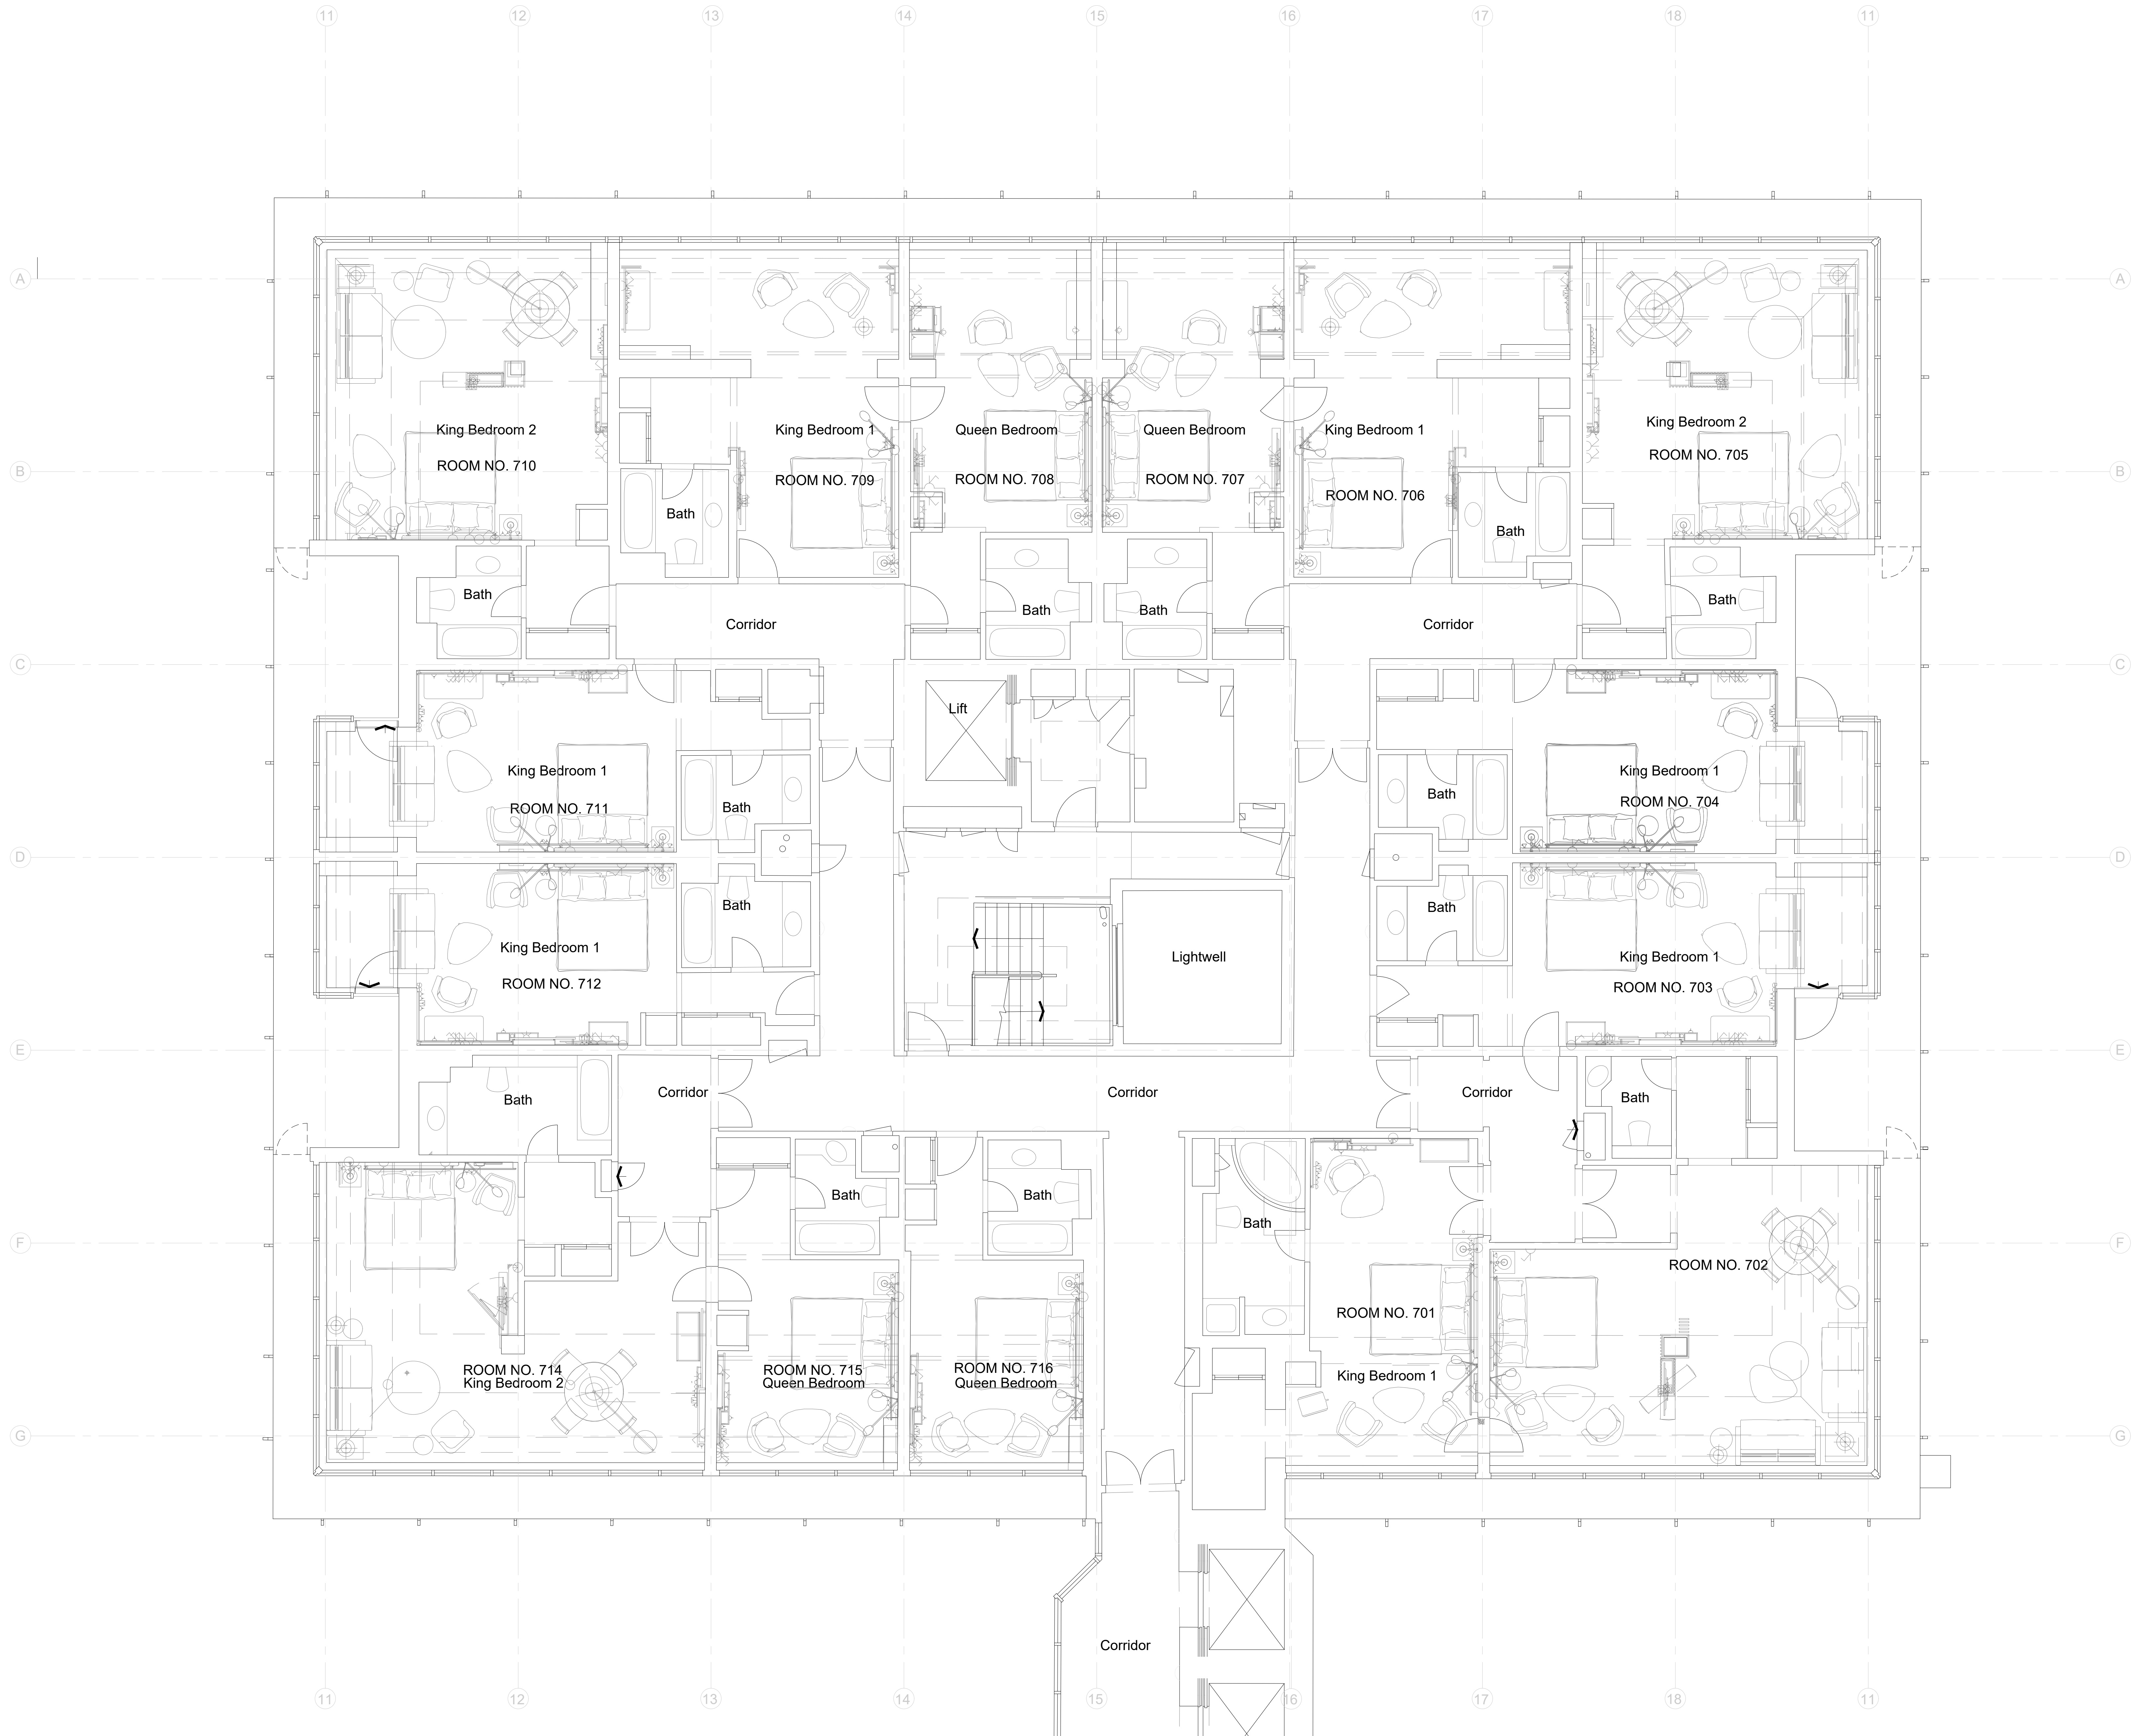

Revision	Date	Description	By
----------	------	-------------	----

LMA ARCHITECTS

Suite 11 | 276 Vincent Street | Glasgow, G2 5RL | 0141 2842991
Suite G11 | 18 Wellington Square | Ayr, KA7 1EZ | 01292 611727
studio@l-m-a.co.uk | www.l-m-a.co.uk

Client
Marriott Hotels

Project
Regents Park Marriott, (LONRP_BE_1)
128 King Henry's Rd,
London NW3 3ST

Description
Existing Seventh Floor Plan

Status	Job Number	Drawing Number	Revision
PLANNING	2533	EX(01)001	A
Scale	Drawn / Checked By	Date	
1:50 @ A0	JMcP / MMch	Jan '24	