

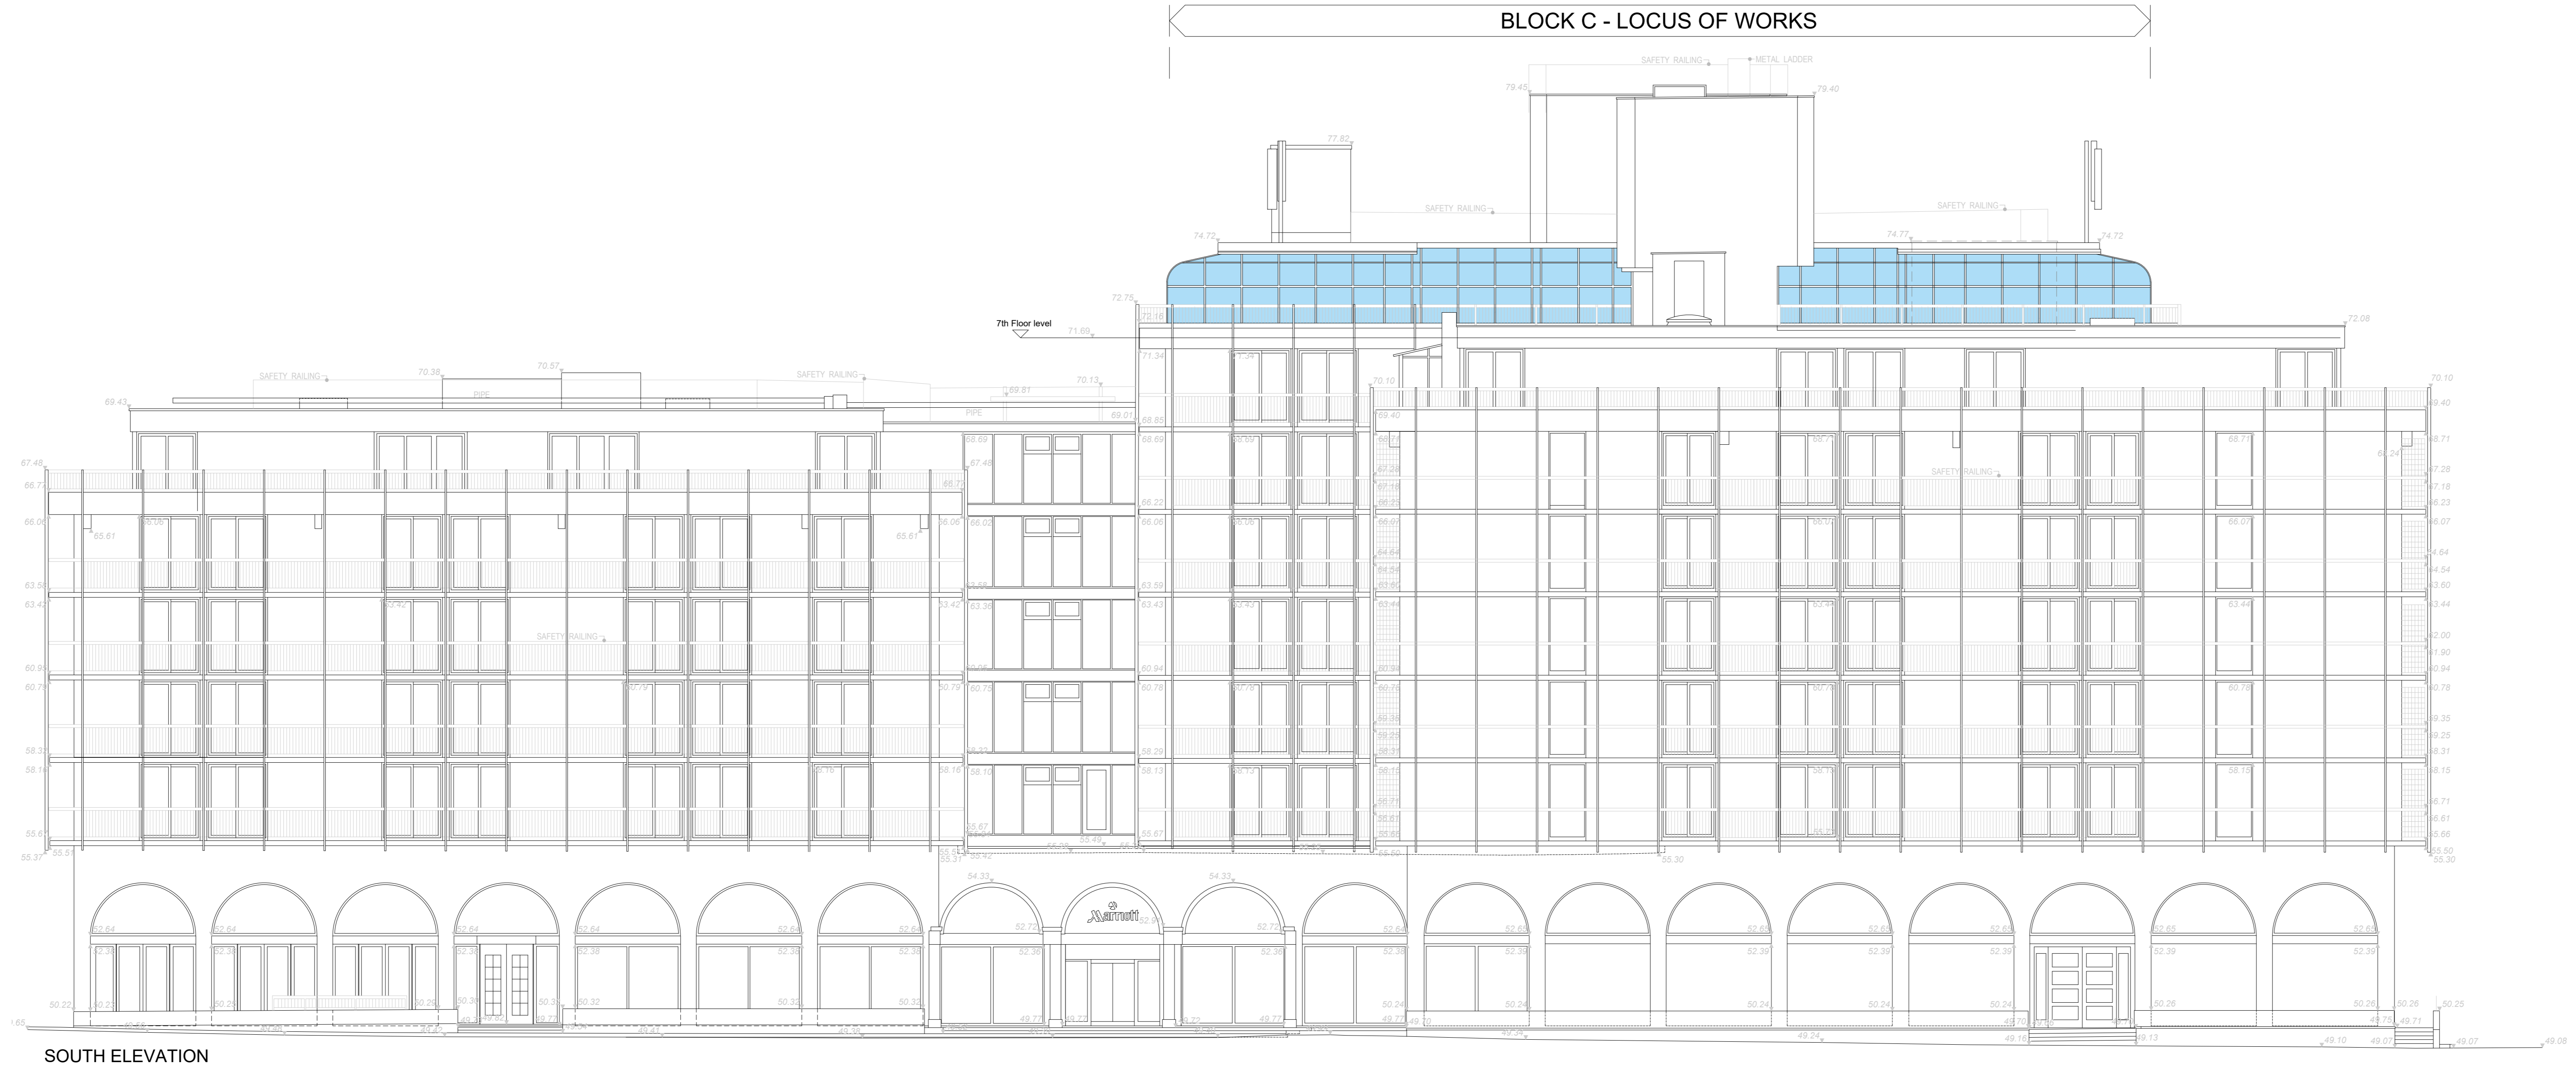



NOTES
 Do not scale from this drawing. All dimensions to be checked by the contractor before construction and prior to the fabrication of any component. Discrepancies to be reported to LMA Architects.
 This drawing is copyright of LMA Architects. This drawing cannot be copied or reproduced in part or full without the written consent of LMA Architects.

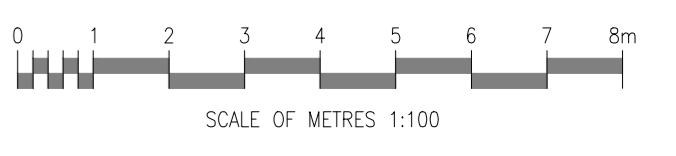

SOUTH ELEVATION

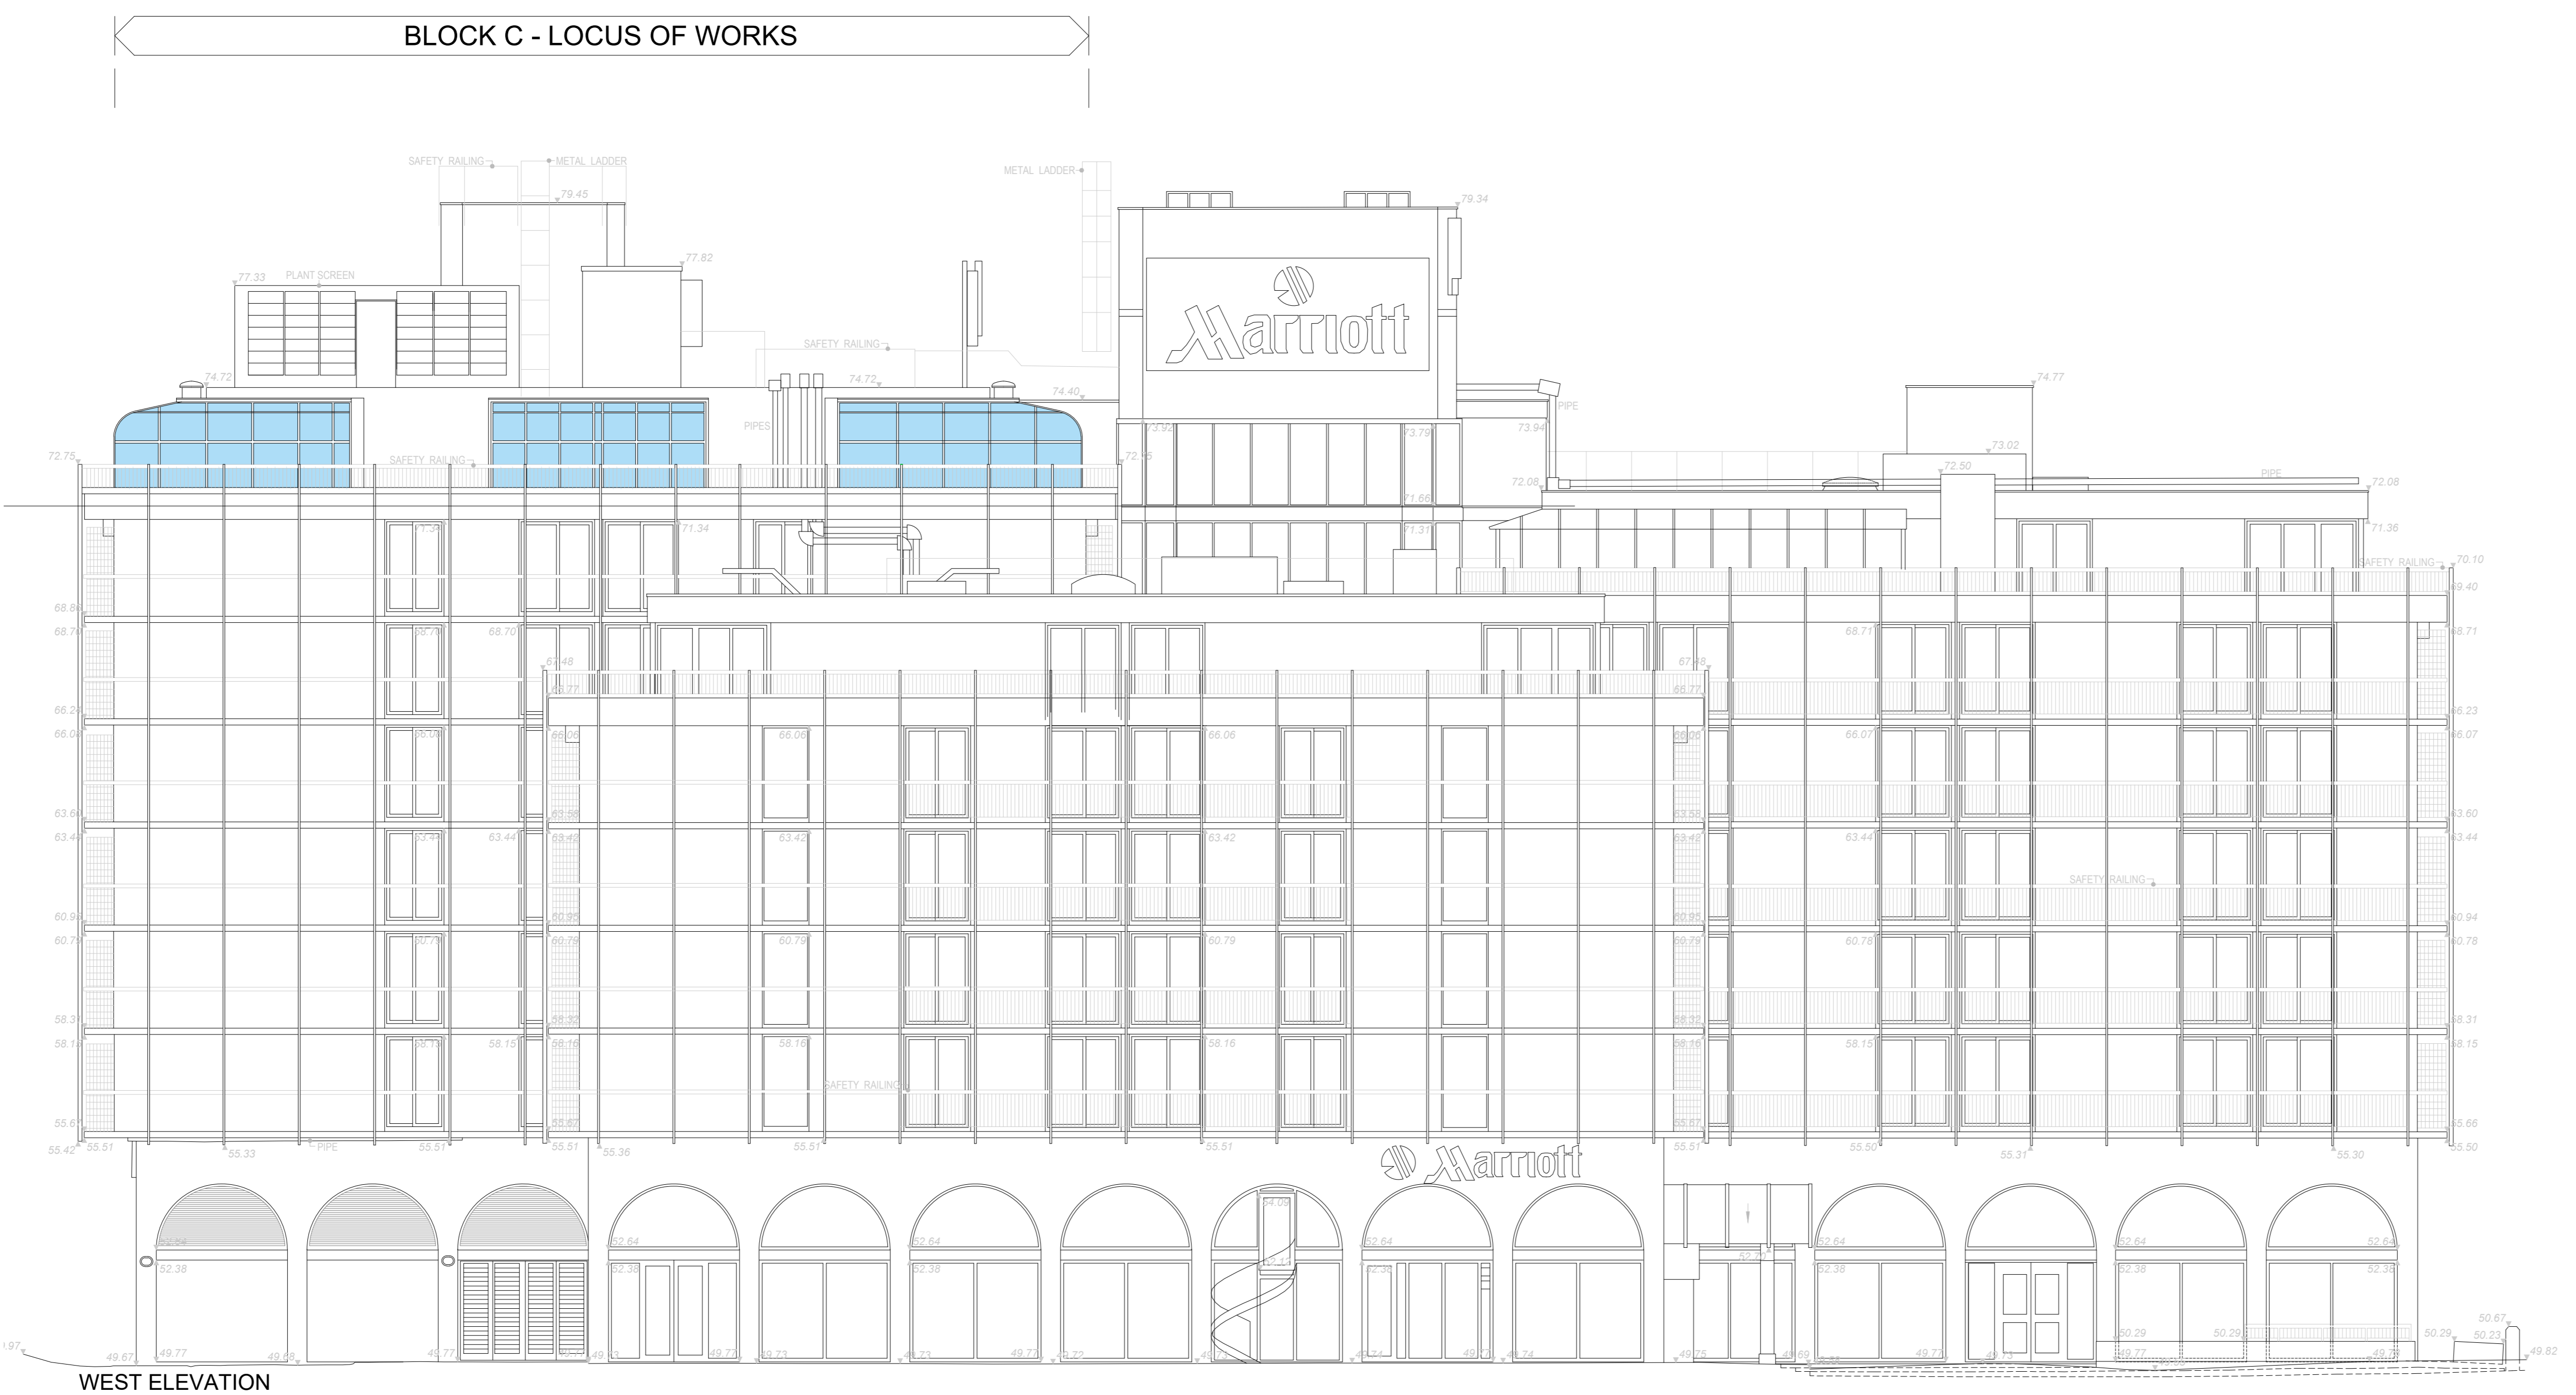

WEST ELEVATION

KEY:
 Existing 7th floor curtain walling to be replaced hatched in blue

Revision	Date	Description	By

LMA ARCHITECTS
 Suite 11 | 276 Vincent Street | Glasgow, G2 5RL | 0141 2642961
 Suite G1 | 18 Wellington Square | Ay, KA7 1EZ | 01292 611727
 studio@l-m-a.co.uk | www.l-m-a.co.uk

Client
Mariott Hotels
 Project
Regents Park Mariott, (LONRP_BE_1)
 128 King Henry's Rd,
 London NW3 3ST

Description
Existing Elevations Sheet 1 of 2

Job Number	Drawing Number	Revision
2533	EX(02)001	
Scale	Drawn / Checked By	Date
1:100 @ A0	JMcP / MMcH	Jan '24