
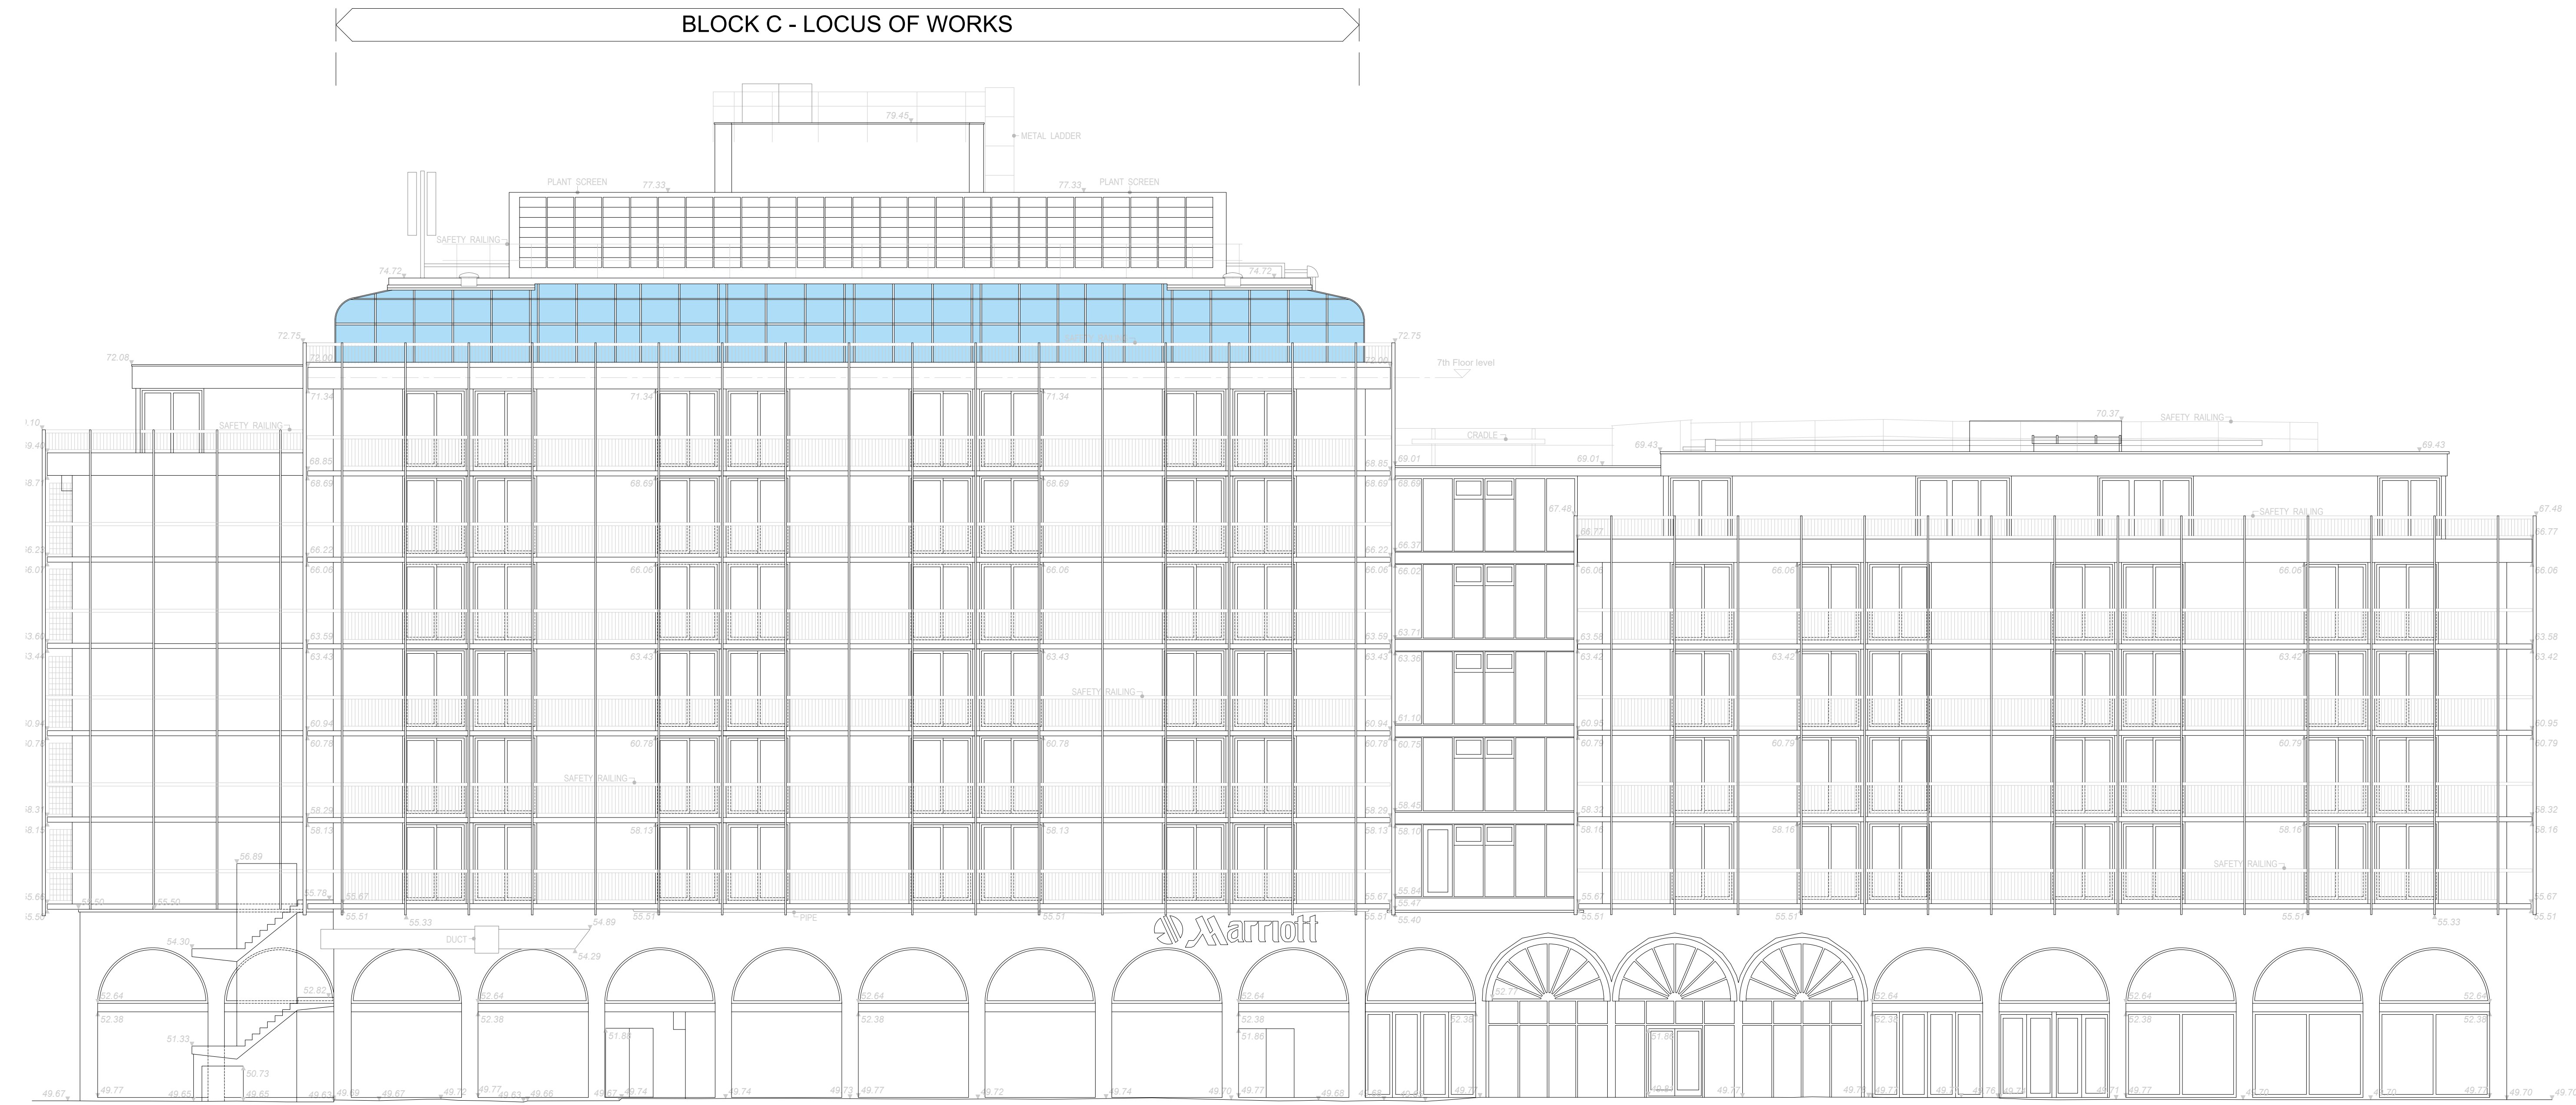


NOTES

Do not scale from this drawing. All dimensions to be checked by the contractor before construction and prior to the fabrication of any component. Discrepancies to be reported to LMA Architects.

This drawing is copyright of LMA Architects. This drawing cannot be copied or reproduced in part or full without the written consent of LMA Architects.

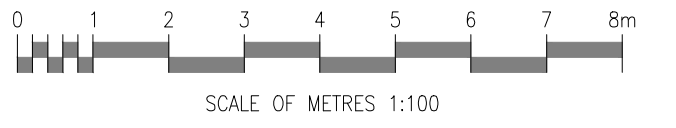

NORTH ELEVATION

KEY:

Existing 7th floor curtain walling to be replaced hatched in blue

Revision	Date	Description	By
----------	------	-------------	----

LMA ARCHITECTS


Suite11 | 276 Vincent Street | Glasgow, G2 5RL | 01412642661
Suite G1 | 18 Wellington Square | Ayr, KA7 1EZ | 01292 611727
studio@l-m-a.co.uk | www.l-m-a.co.uk

Client
Mariott Hotels

Project
**Regents Park Mariott, (LONRP_BE_1)
128 King Henry's Rd,
London NW3 3ST**

Description
Existing Elevations Sheet 2 of 2

PLANNING			
Job Number	Drawing Number	Revision	
2533	EX(02)002		
Scale	Drawn / Checked By	Date	
1:100 @ A0	JMcP / MMCh	Jan '24	

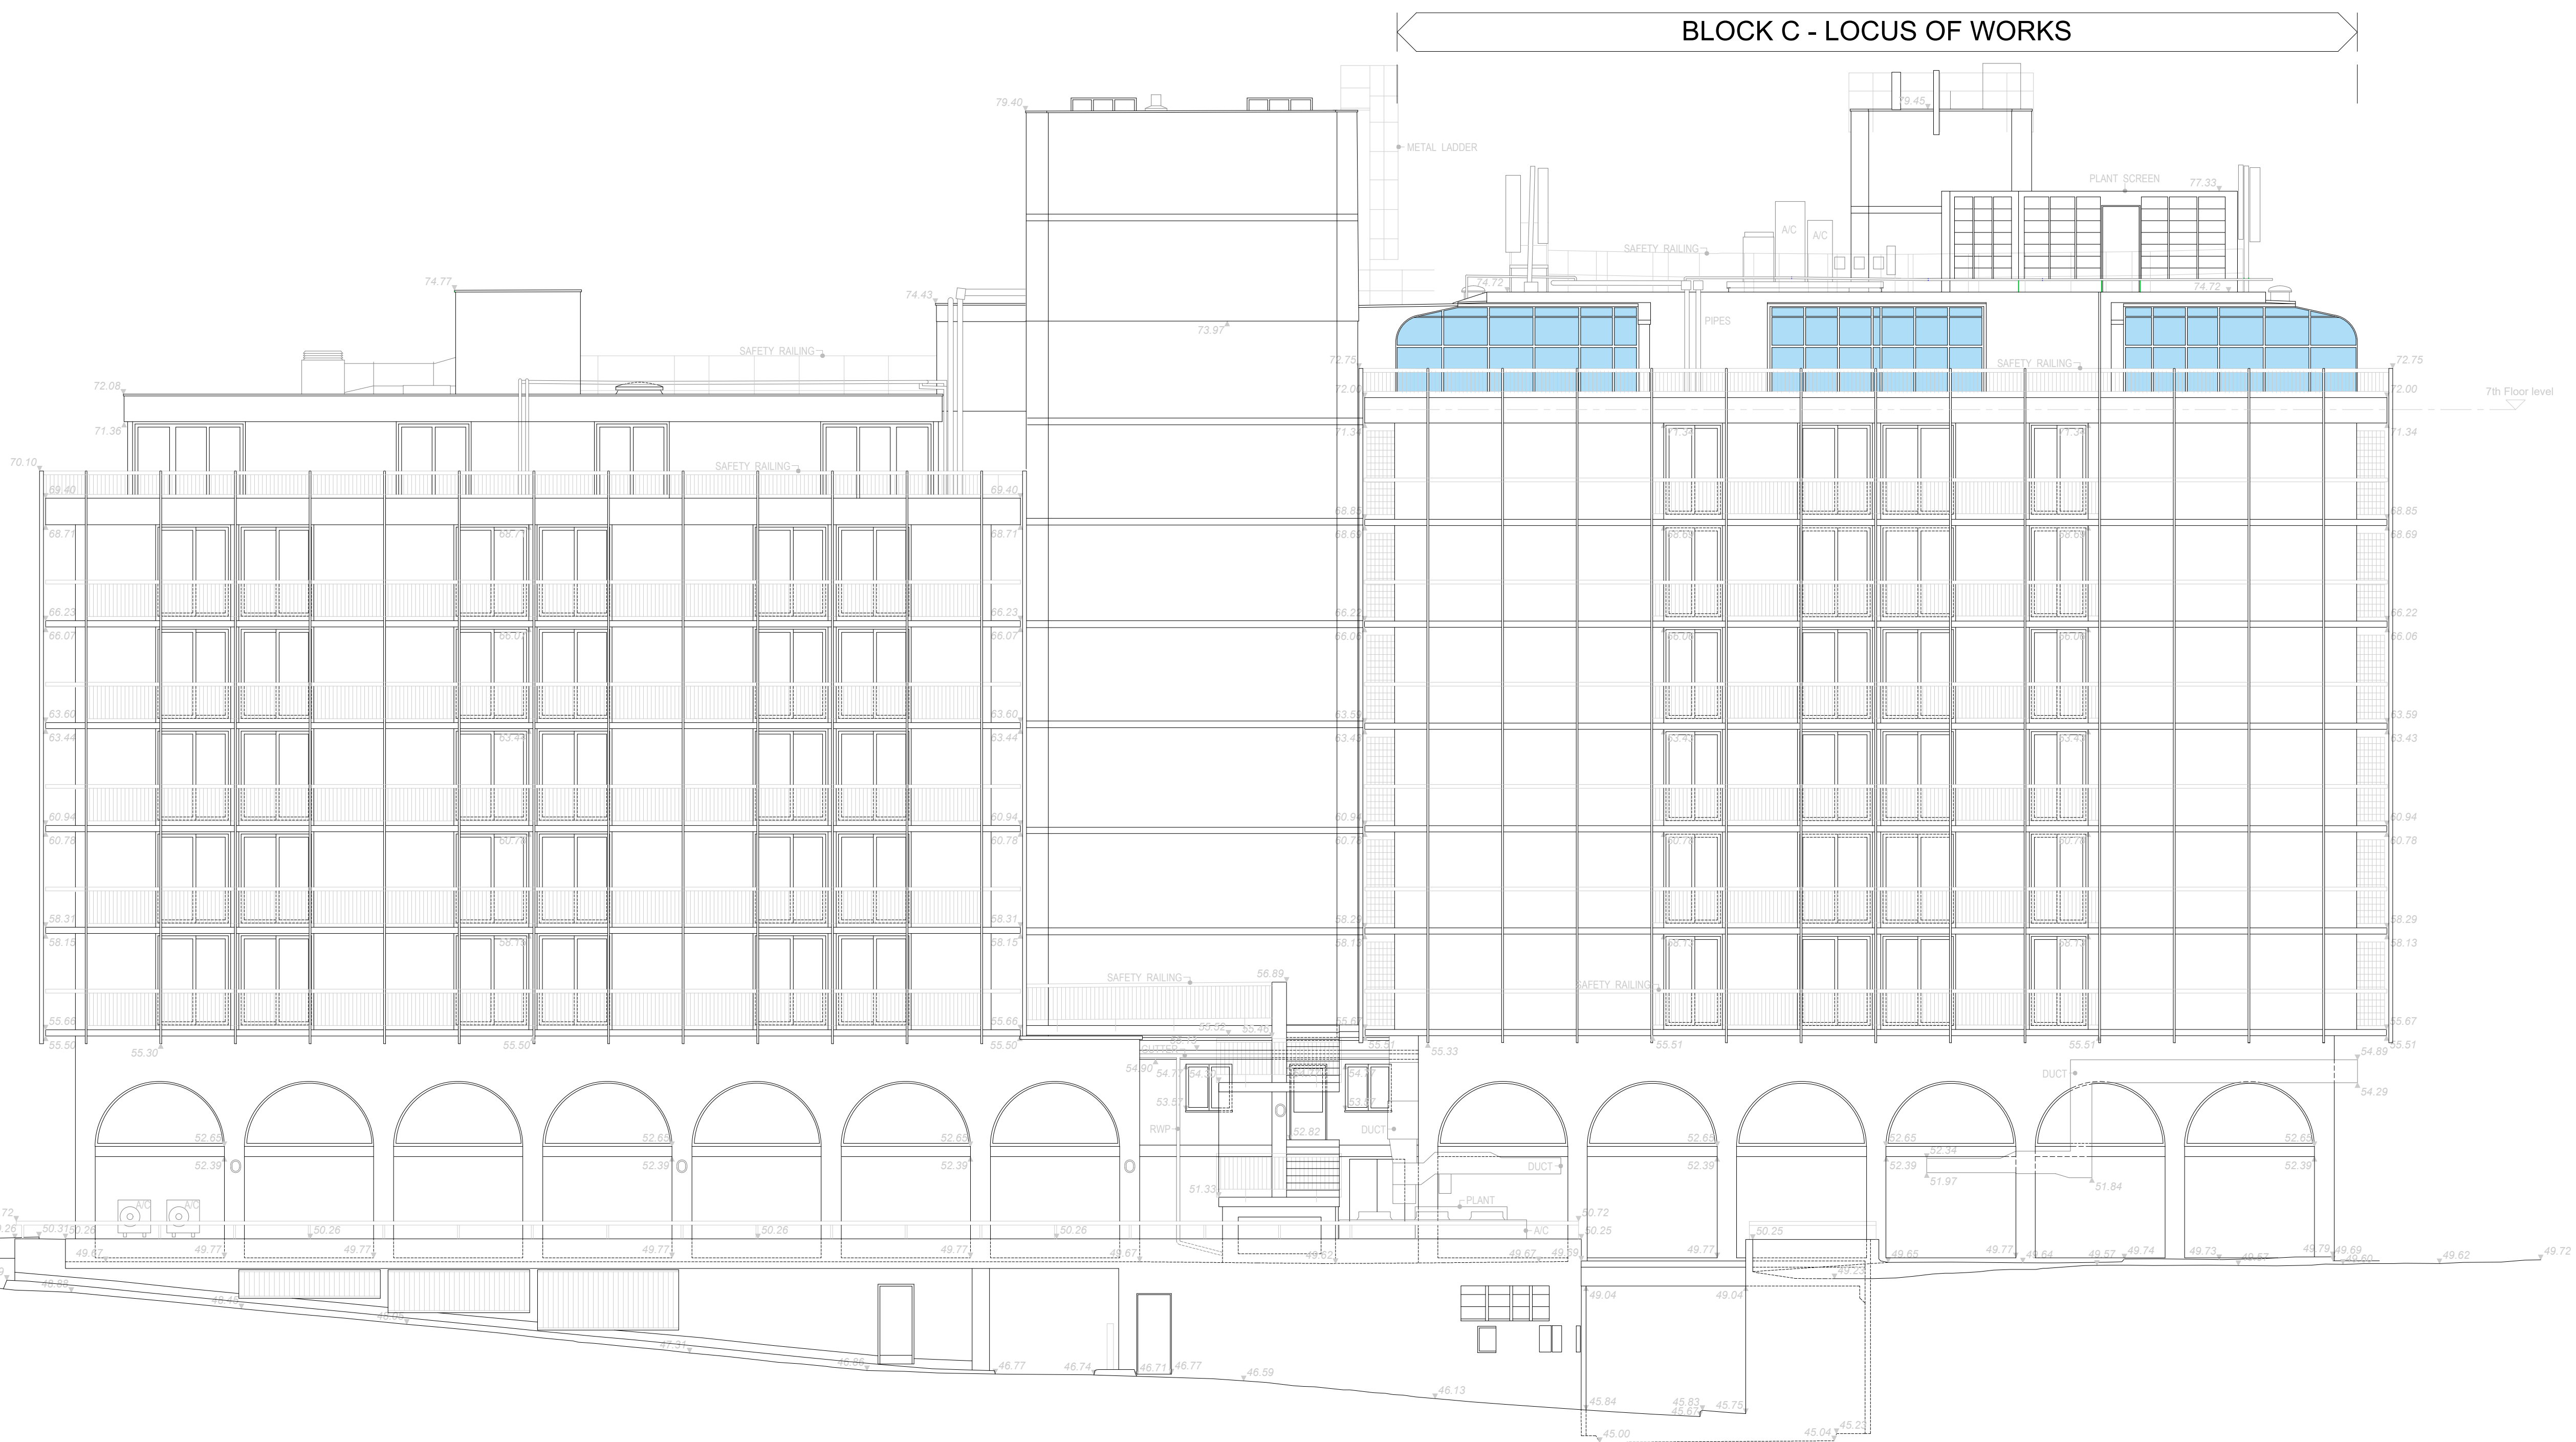

EAST ELEVATION