


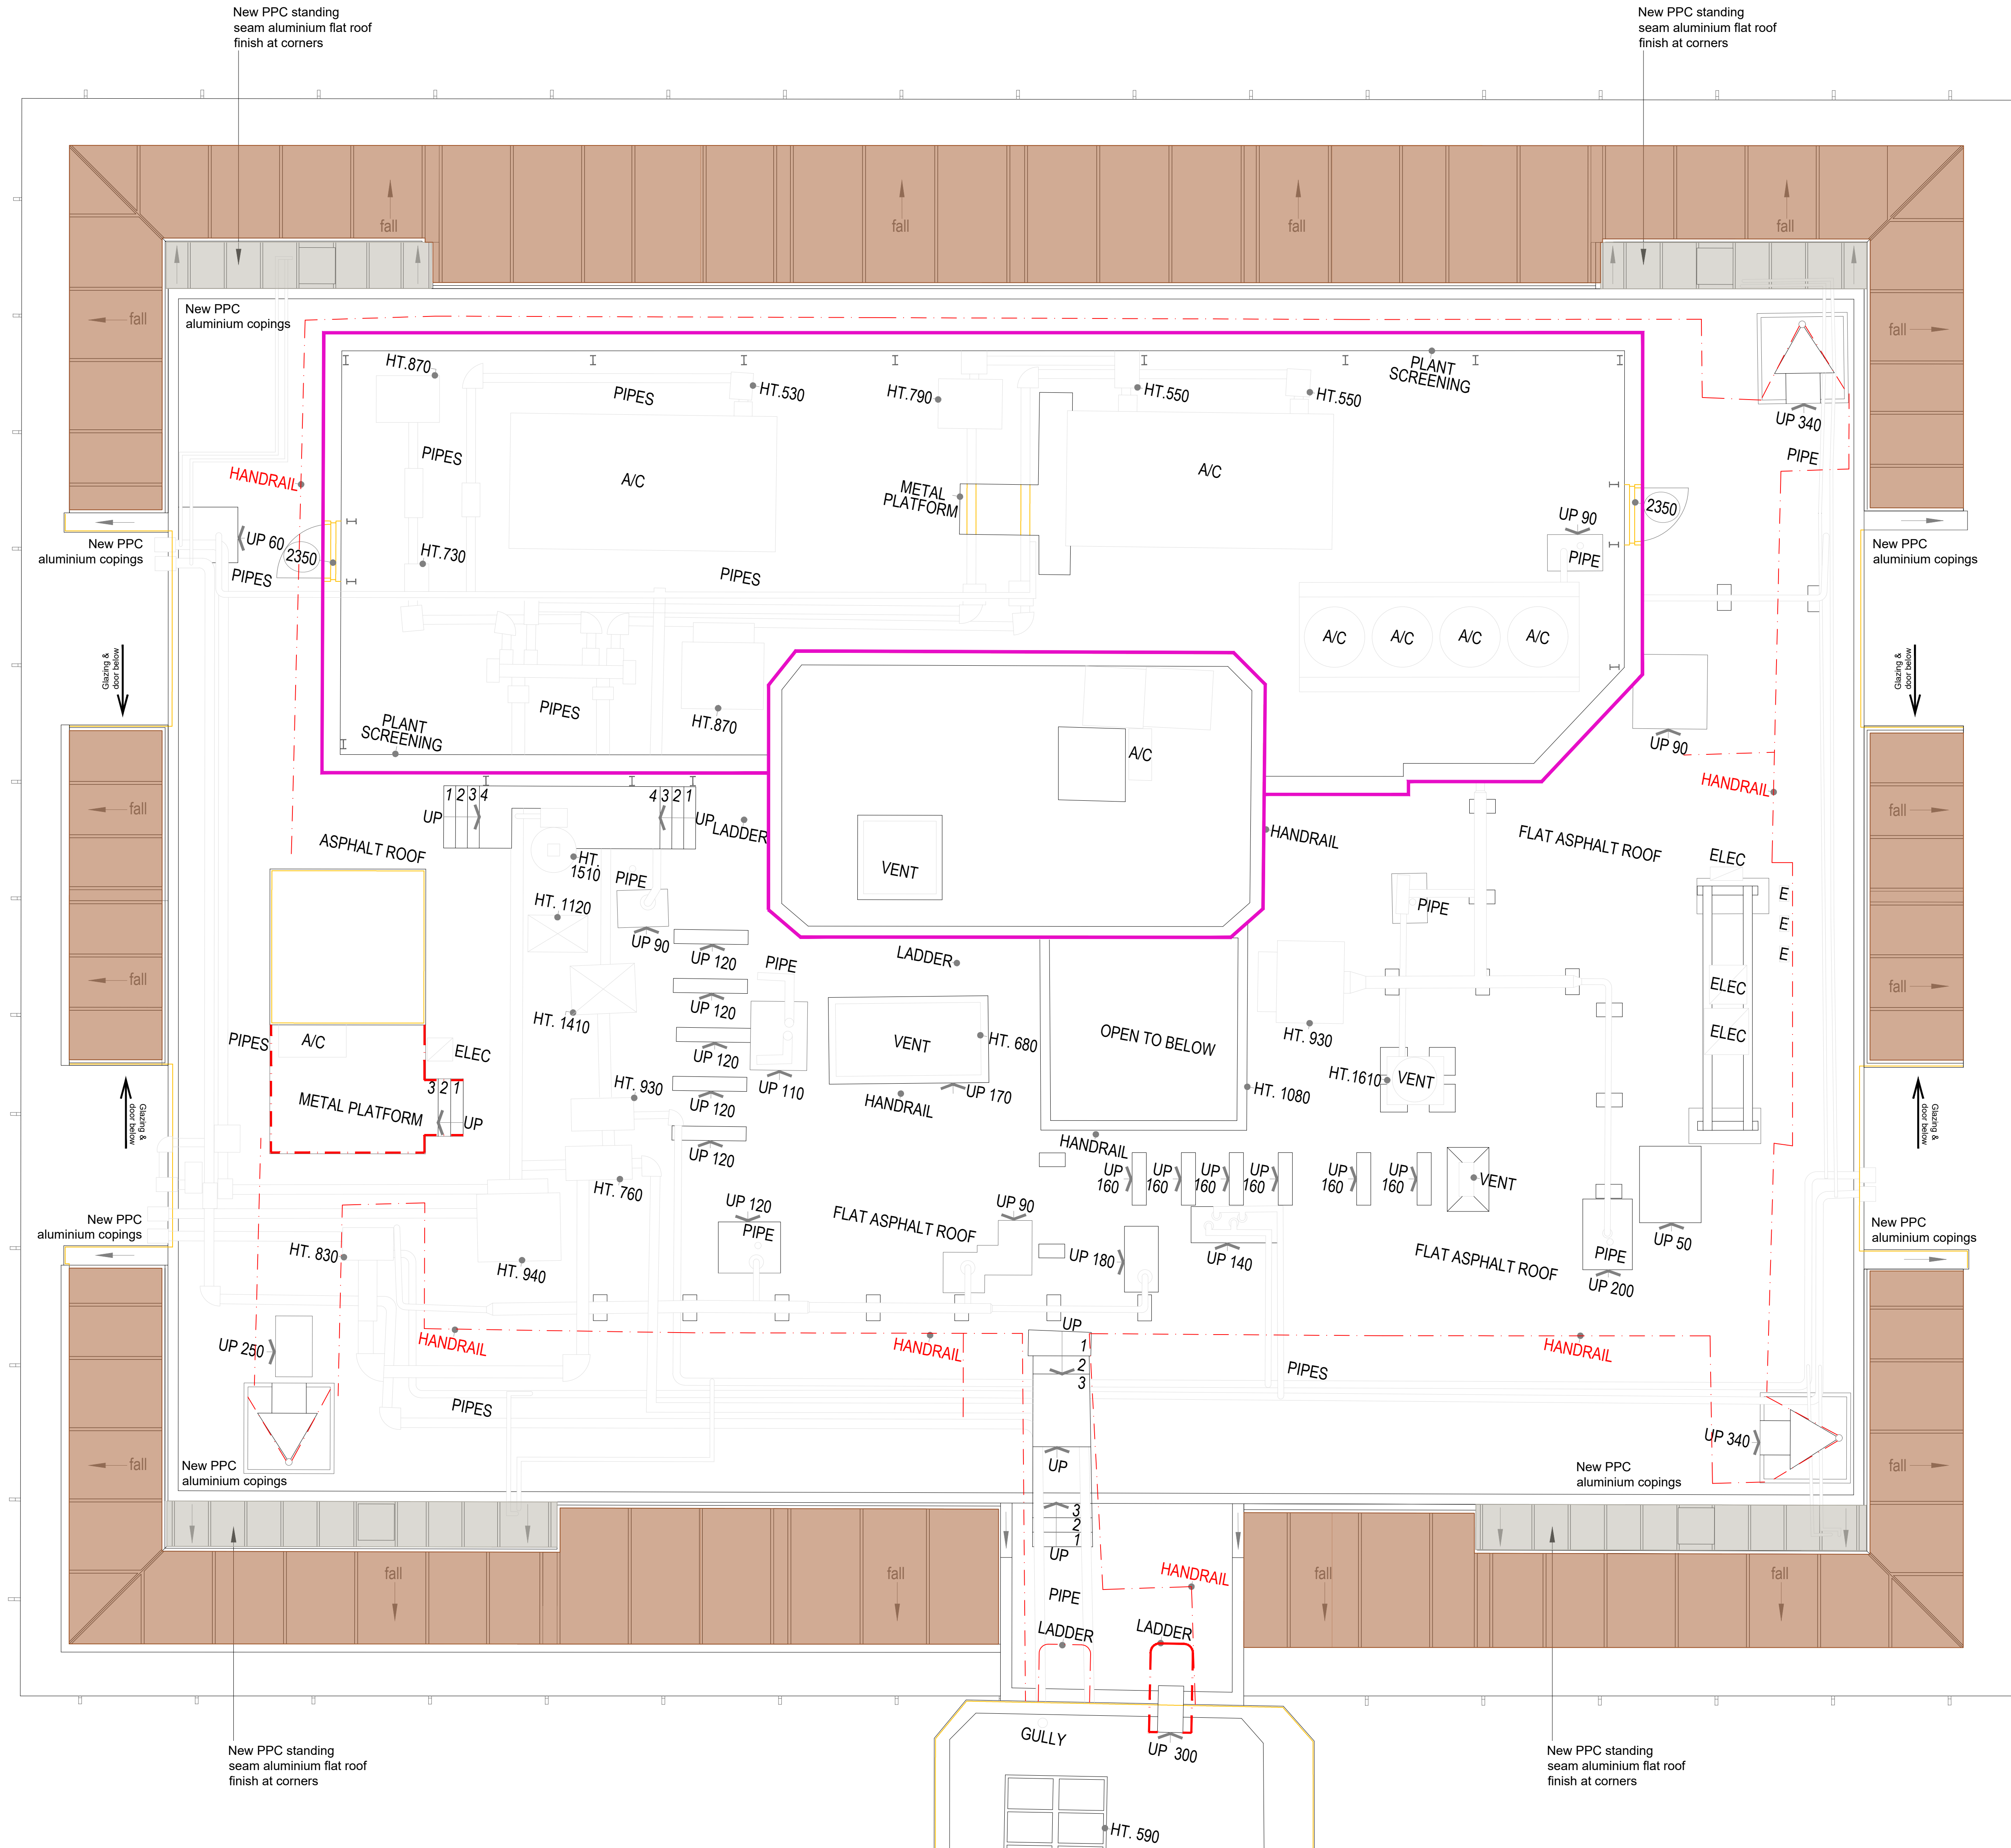

- KEY:
- Indicative service pipe runs
 - Approximate run of existing handrail
 - Plant enclosure
 - New insulated spandrels
- PROPOSED FINISHES
- New thermally broken aluminium curtain wall framing and spandrel panels to sloping roof surfaces to have powder coat finish in dark brown colour to match existing.
- Mullions spacings and spandrel panel widths to replicate existing wherever possible.
- New standing seam powder coated aluminium flat roof areas at each corner to replace existing lead timber cored roll finish.
- All new flashings, copings etc to match new curtain walling.
- Colour to be RAL 8014 or similar - TBC by main contractor by matching an area which has not been exposed to sunlight or faded.

Revision	Date	Description	JMcP
A	03.07.24	Updated as per client's comments.	JMcP

LMA ARCHITECTS

Suite 11 | 276 Vincent Street | Glasgow, G2 5RL | 01412842991
Suite G1 | 18 Wellington Square | Ayr, KA7 1EZ | 01292 611727
studio@l-m-a.co.uk | www.l-m-a.co.uk

Client
Mariott Hotels

Project
**Regents Park Mariott,
128 King Henry's Rd,
London NW3 3ST**

Description
Proposed Roof Plan

Status	Job Number	Drawing Number	Revision
PLANNING	2533-LMA-	L-(01)-002	A
Scale	Drawn / Checked By	Date	
1:50 @ A0	JMcP / MMch	May '24	