


DO NOT SCALE


THE CONTRACTOR IS TO CHECK AND VERIFY ALL BUILDING AND SITE DIMENSIONS, LEVELS AND SEWER INVERT LEVELS AT CONNECTION POINTS BEFORE WORK STARTS.
 THIS DRAWING IS TO BE READ AND CHECKED IN CONJUNCTION WITH ENGINEERS AND OTHER SPECIALIST DRAWINGS.
 THE DRAWING AND THE WORKS DEPICTED ARE THE COPYRIGHT OF REED WATTS ARCHITECTS AND MAY NOT BE REPRODUCED EXCEPT BY WRITTEN PERMISSION.

KEY

- EXTENT OF LOW LEVEL FLOOR
- T1 FOR TREE REFERENCES REFER TO ARBORICULTURALIST'S REPORT

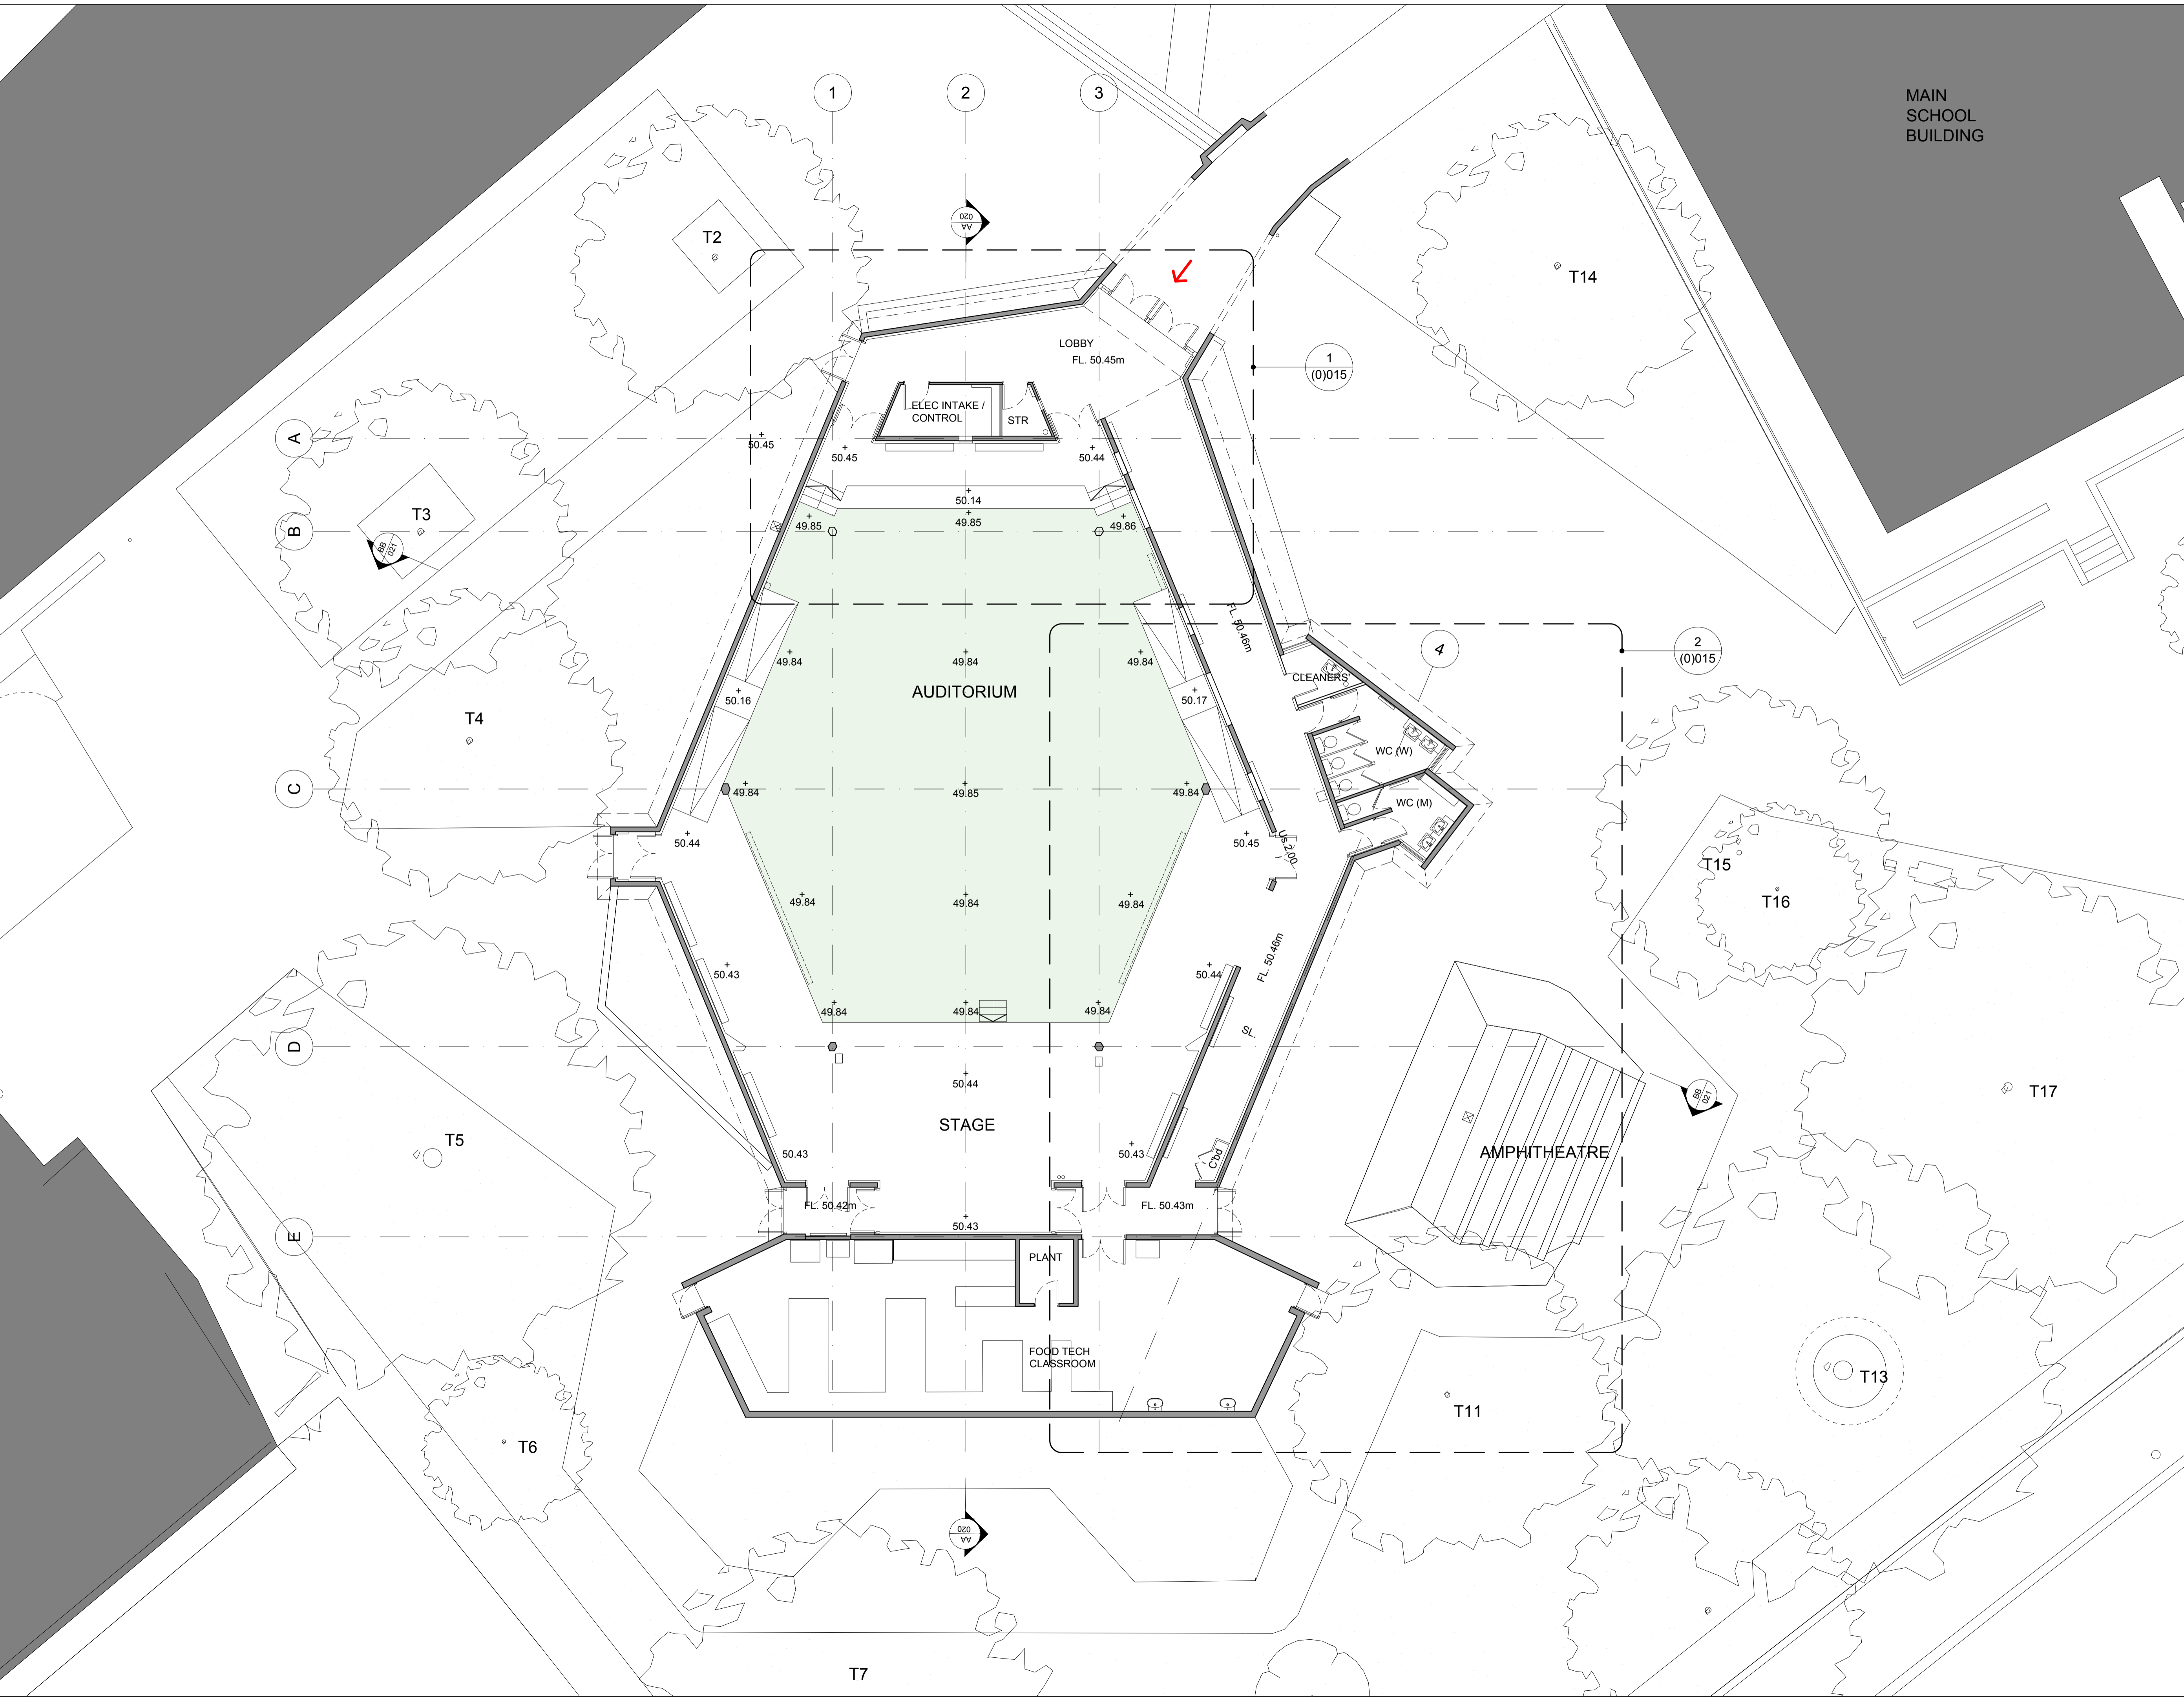

MAIN SCHOOL BUILDING

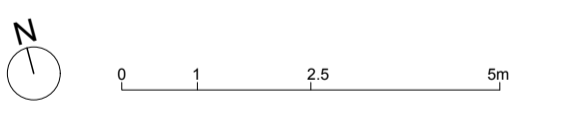

REV	DATE	DESCRIPTION
03	26.03.21	PLANNING
02	15.02.21	STAGE 3 FOR COSTING
01	04.01.21	STAGE 3 PRELIMINARY

REED WATTS

www.reedwatts.com
studio@reedwatts.com

PROJECT 2001 ACLAND BURGHELEY

DRAWING

EXISTING GROUND FLOOR PLAN

DRAWING NO	REVISION
2001(0)010	03

SCALE	DATE
1:100 @ A1 1:200 @ A3	17.02.20

STATUS
PLANNING