

KEY - Demolition

- retained
- demolished
- Boundary application site

0 5 10m 15m
metres



London 16 Lambton Place Notting Hill
London W11 2SH T +44 (0)20 7229 3125

Oxford Chandos Yard 83 Bicester Road
Long Crendon HP18 9EE T +44 (0)1844 203310

W www.wolffarchitects.co.uk E info@wolffarchitects.co.uk

This drawing is protected under Copyright and at no time should any portion be reproduced or copied without the permission of the Architect (Design Copyright Act 1968). It must not be used for purposes other than that for which it is provided. It is supplied without liability for any errors or omissions. All dimensions to be checked on site.

Rev.	Description	Date	Rev.	Description	Date	Rev.	Description	Date
0	First issue.	09.02.24						
A	Revised issue.	14.03.24						
B	Revised issue.	15.07.24						

Project Title
14 Templewood Avenue, NW3

Drawing Title
Demolition Site Plan

Status	Drawn by	Checked by	Scale	Project No.	Work Stage	Dwg. No.	Rev.
Planning	ID	EW	1:125 @ A1	2320	PL	100	B



WOLFF ARCHITECTS




London 16 Lambton Place Notting Hill
London W11 2SH
T +44 (0)20 7229 3125


Oxford Chandos Yard 83 Bicester Road
Long Crendon HP18 9EE
T +44 (0)1844 203310

W www.wolffarchitects.co.uk
E info@wolffarchitects.co.uk

This drawing is protected under Copyright and at no time should any portion be reproduced or copied without the permission of the Architect (Design Copyright Act 1968). It must not be used for purposes other than that for which it is provided. It is supplied without liability for any errors or omissions. All dimensions to be checked on site.

KEY - Demolition

-  retained
-  demolished
-  Approved Basement area omitted

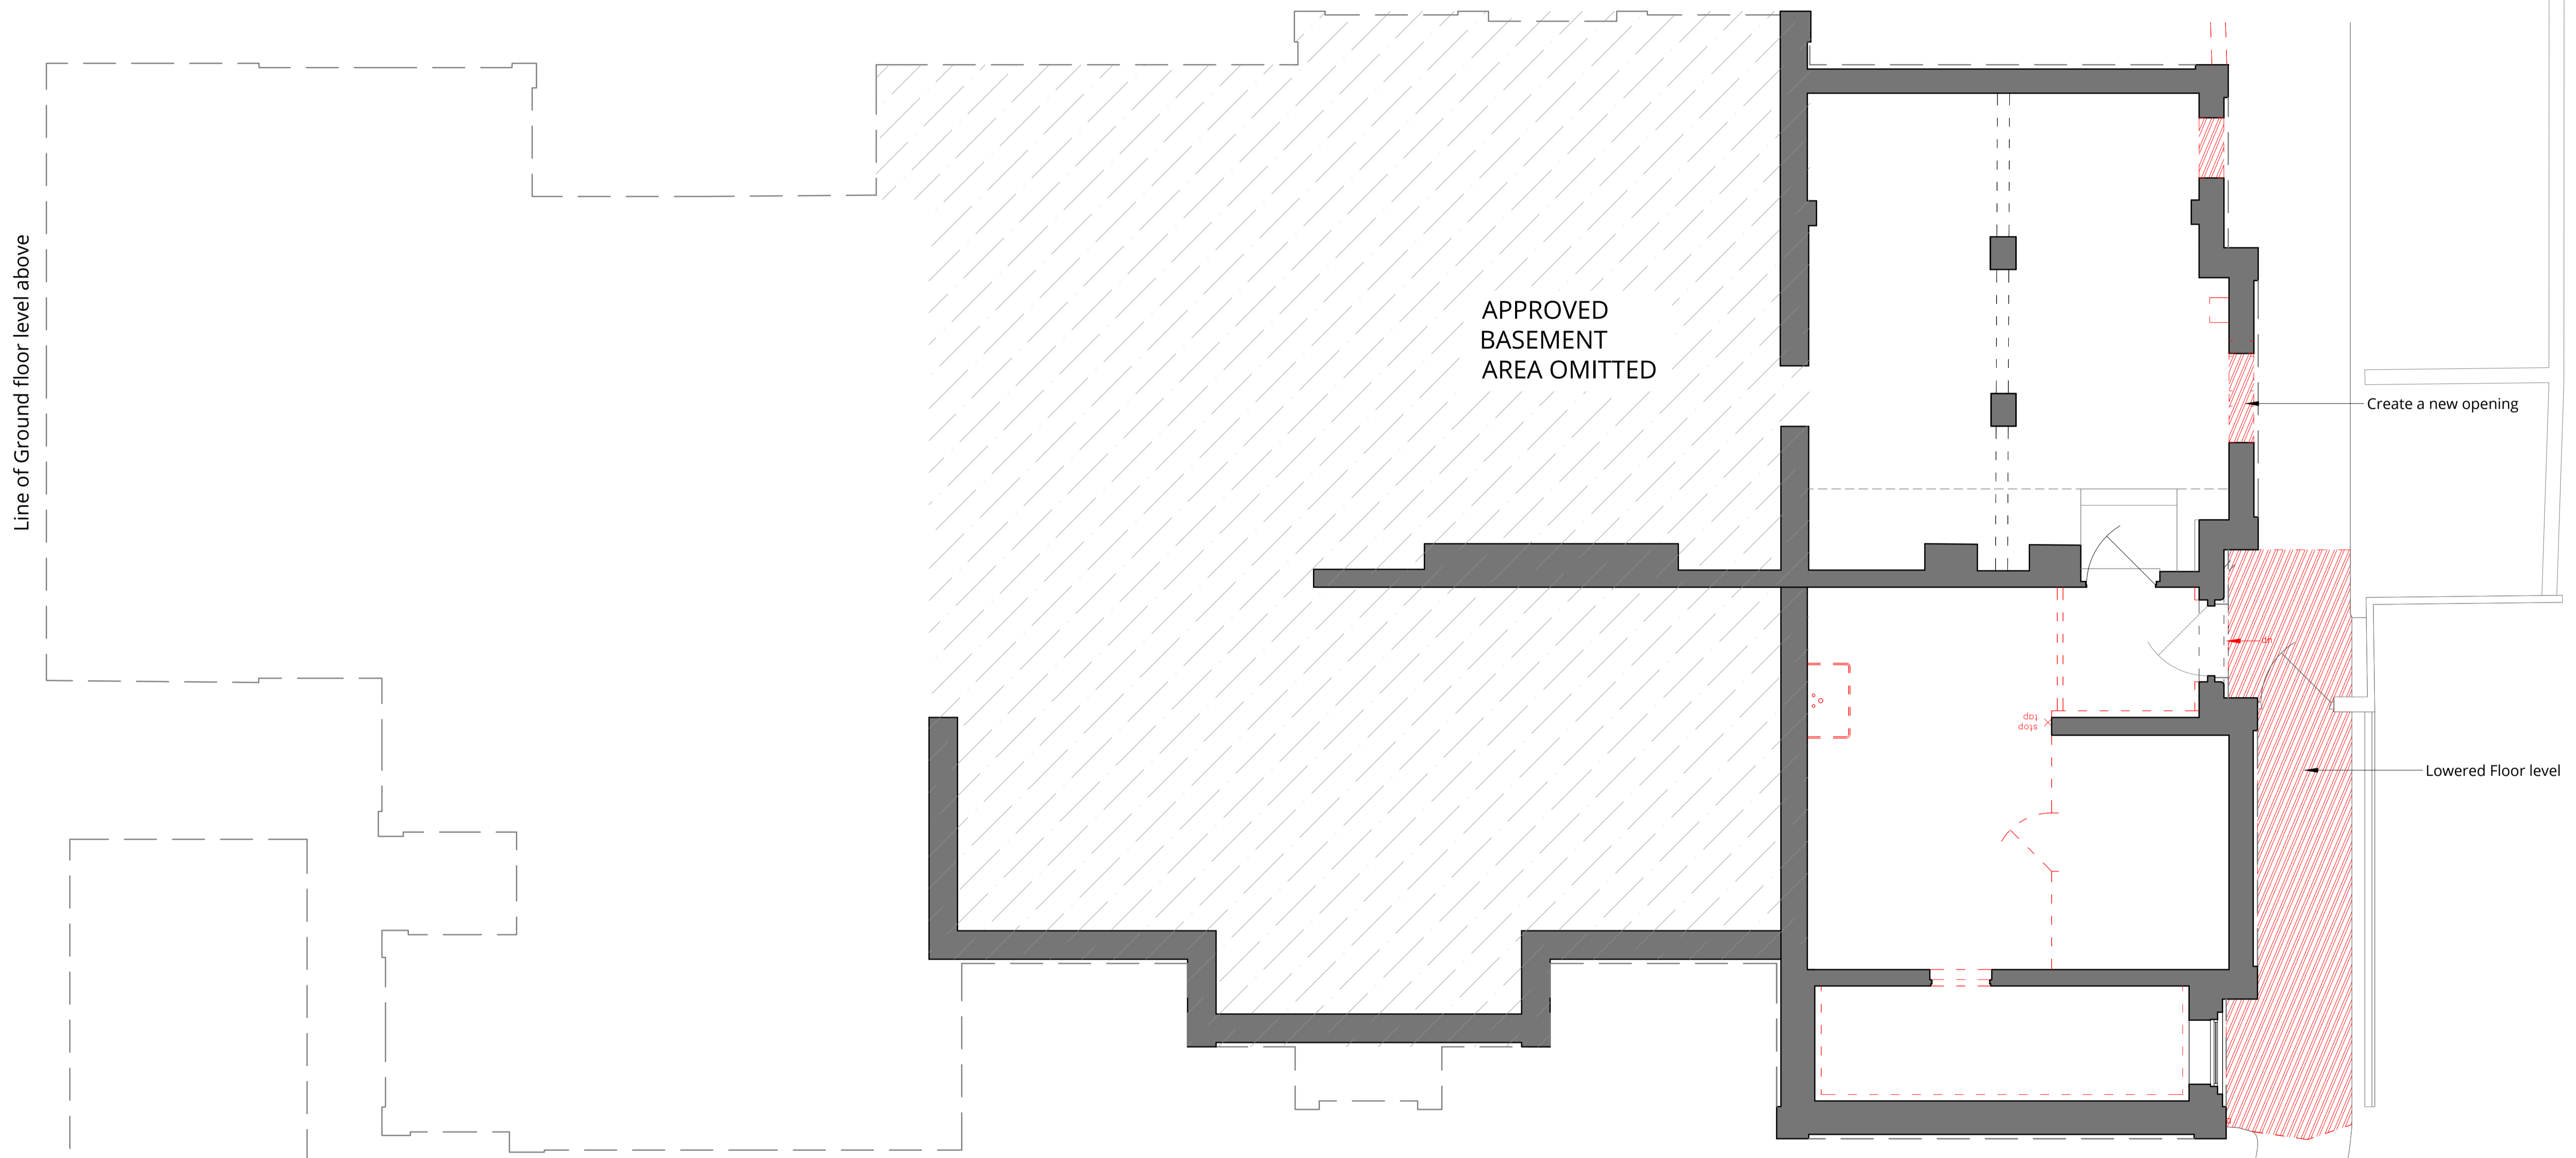


Line of Ground floor level above

Create a new opening

Lowered Floor level

APPROVED
BASEMENT
AREA OMITTED

B	Revised issue.	15.07.24
A	Revised issue.	14.03.24
0	First issue.	09.02.24
Rev.	Description	Date


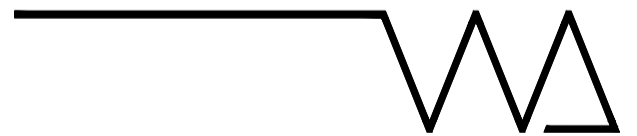




Project Title
14 Templewood Avenue, NW3

Drawing Title
Demolition Basement Floor Plan

Status
Planning

Drawn by	Checked by	Scale
ID	EW	1:50 @ A1
Project No.	Work Stage	Dwg. No.
2320	PL	110
		Rev.
		B

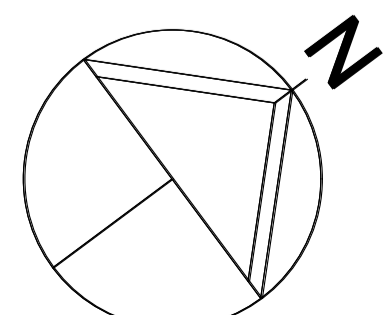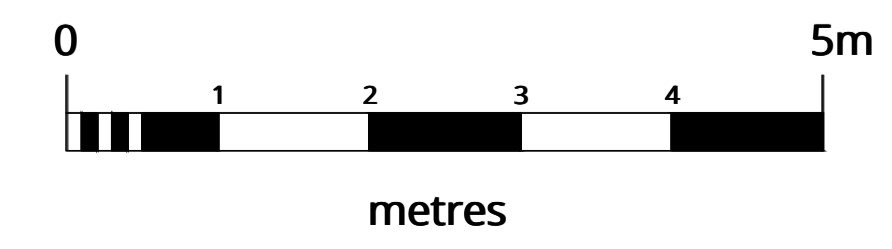

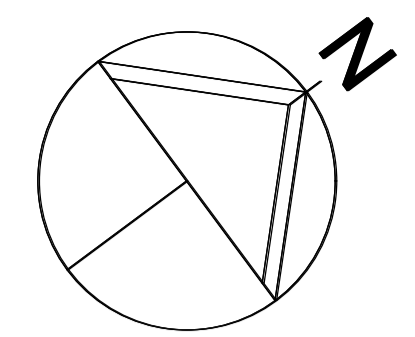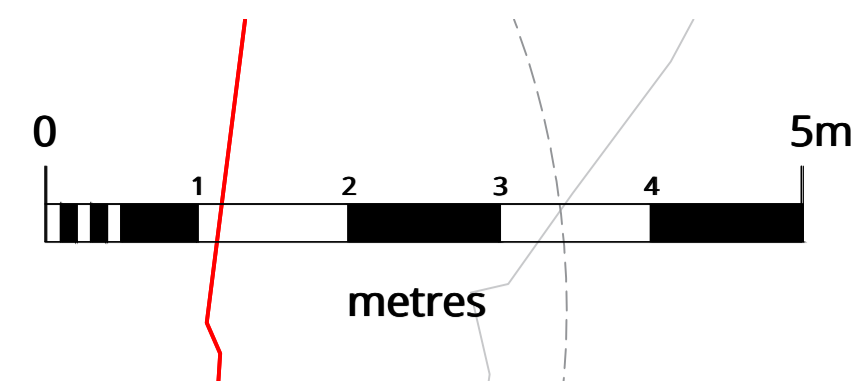

WOLFF ARCHITECTS

London 16 Lambton Place Notting Hill
London W11 2SH
T +44 (0)20 7229 3125


Oxford Chandos Yard 83 Bicester Road
Long Crendon HP18 9EE
T +44 (0)1844 203310

W www.wolffarchitects.co.uk
E info@wolffarchitects.co.uk

This drawing is protected under Copyright and at no time should any portion be reproduced or copied without the permission of the Architect (Design Copyright Act 1968). It must not be used for purposes other than that for which it is provided. It is supplied without liability for any errors or omissions. All dimensions to be checked on site.

KEY - Demolition

- retained
- demolished

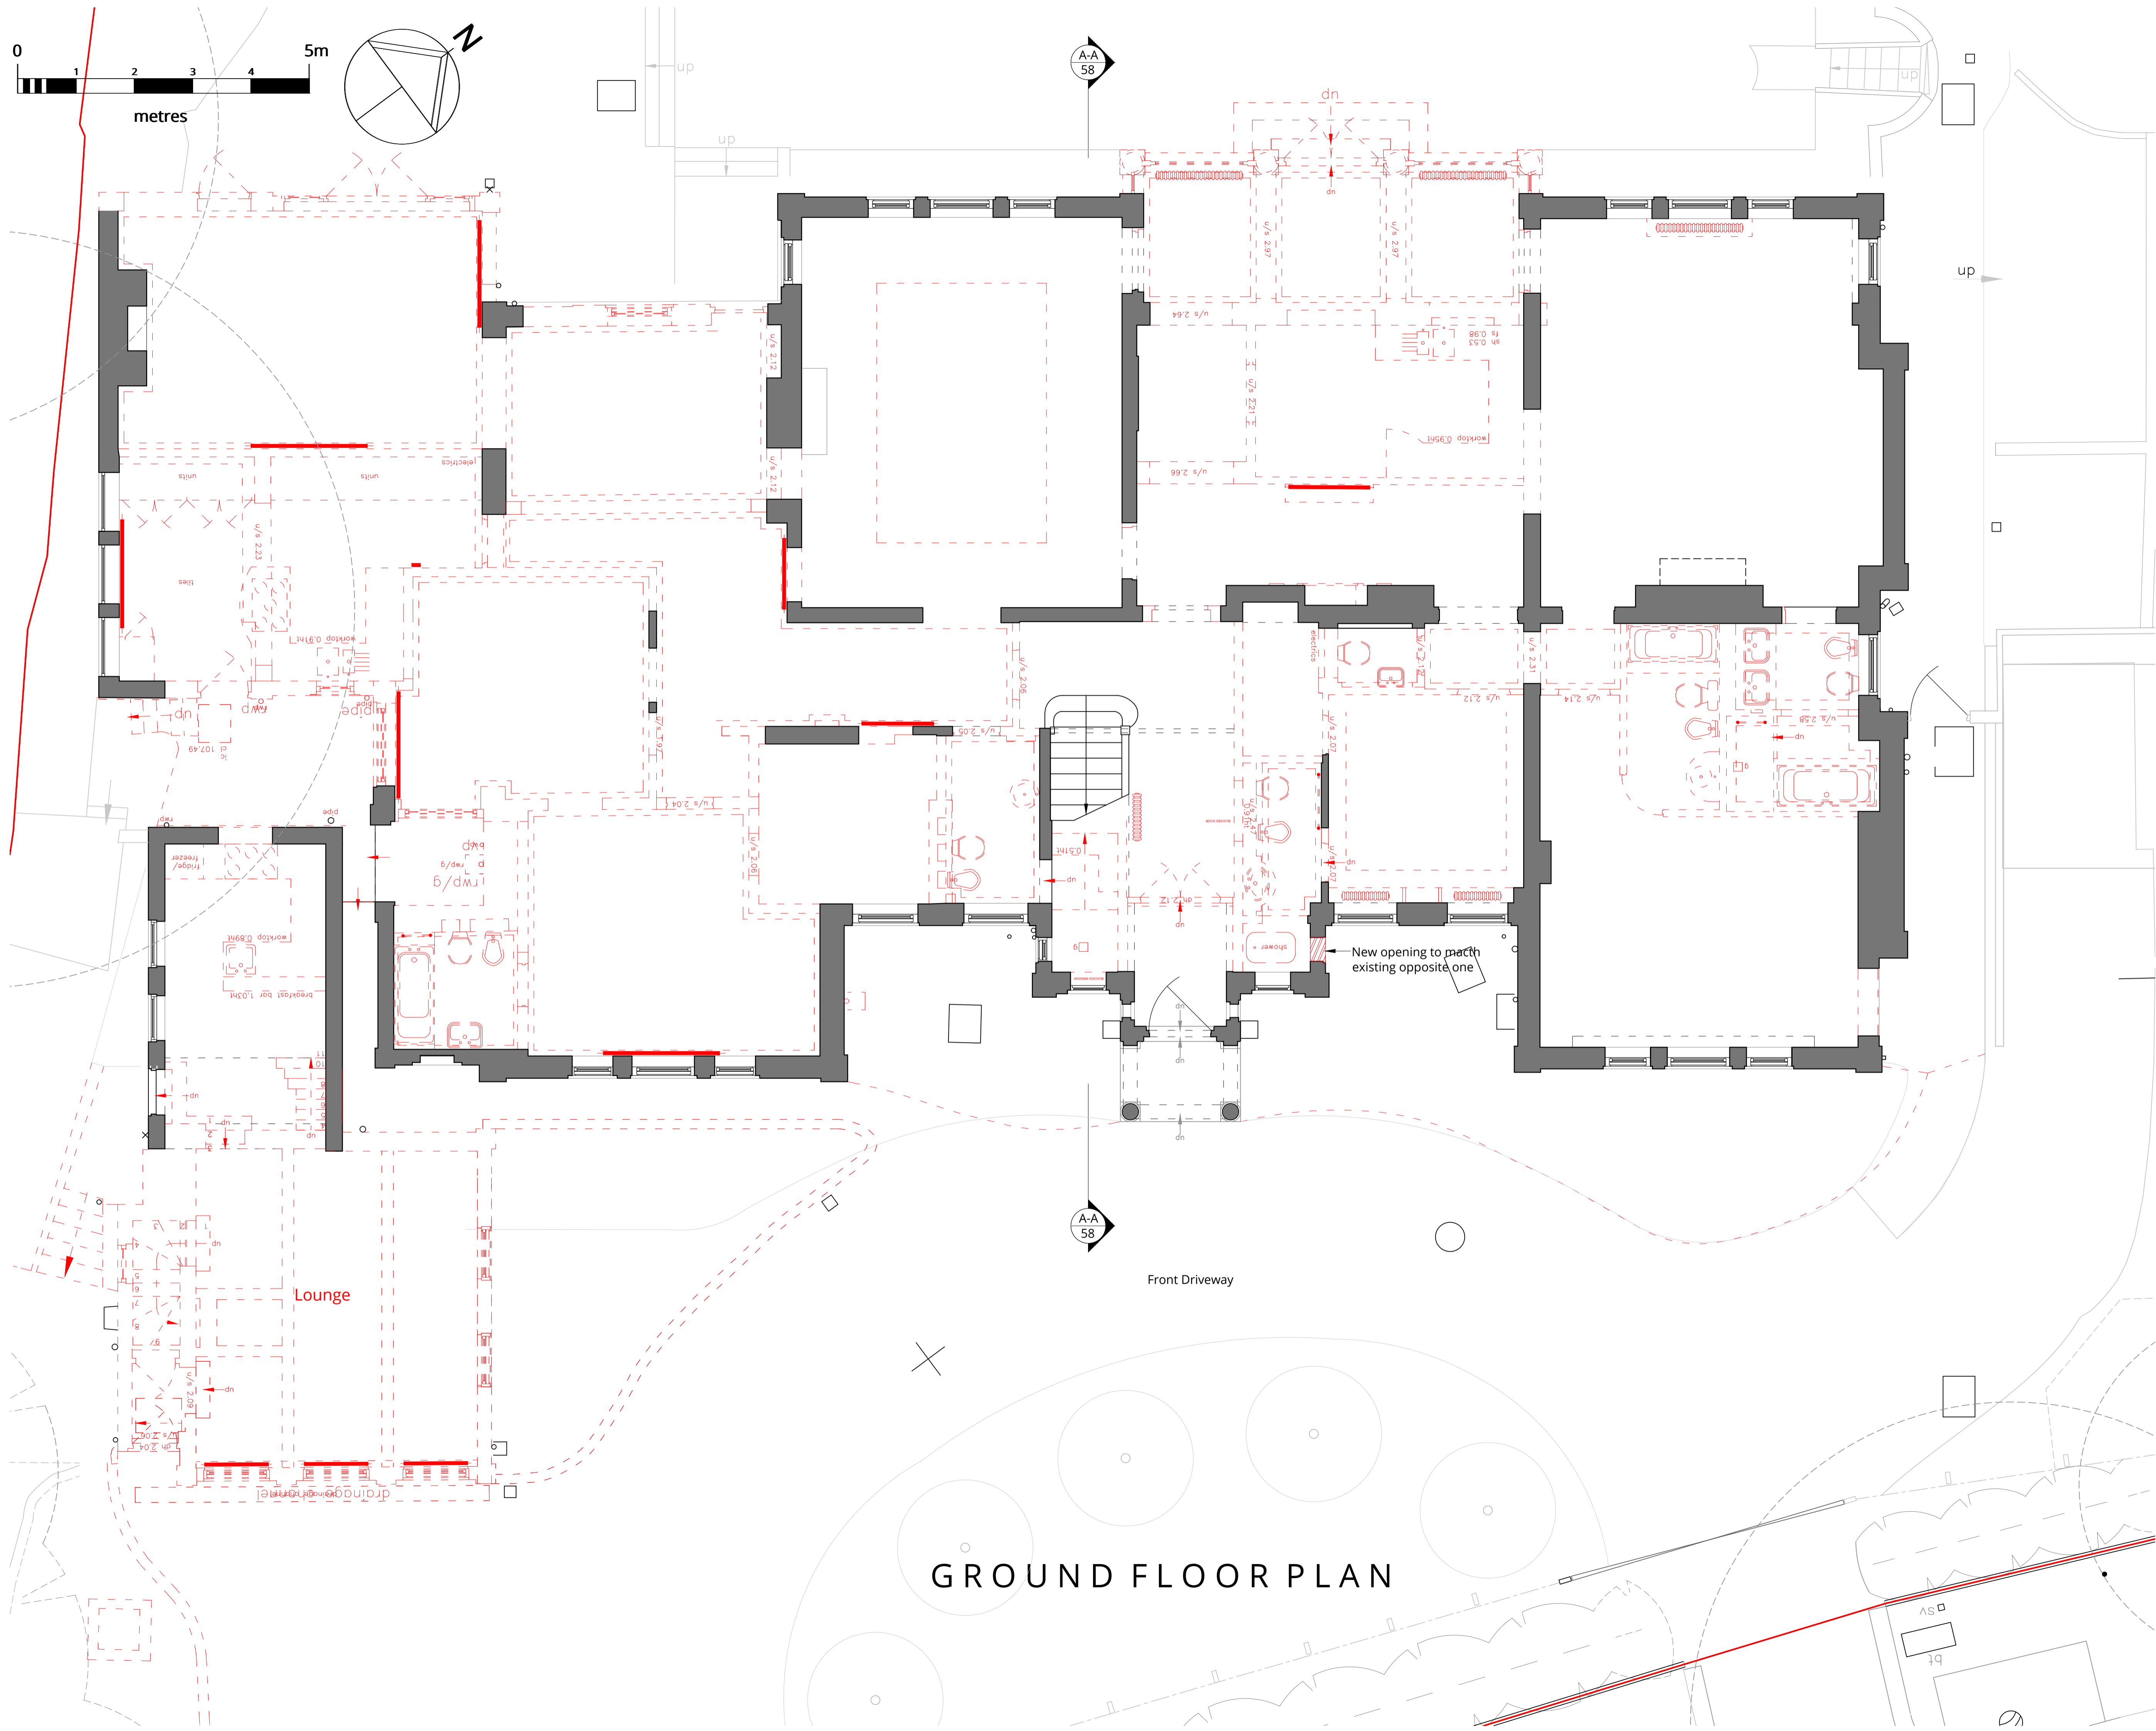


New opening to match existing opposite one

Front Driveway

Lounge

GROUND FLOOR PLAN

Rev.	Description	Date
B	Revised issue.	15.07.24
A	Revised issue.	14.03.24
0	First issue.	09.02.24

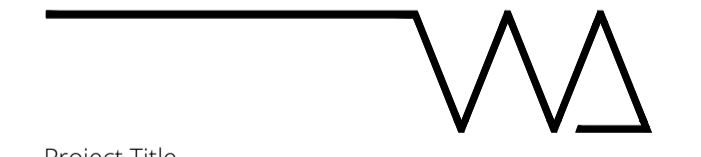


Project Title
14 Templewood Avenue

Drawing Title
Demolition Ground Floor Plan

Status
Planning

Drawn by	Checked by	Scale	
ID	EW	1:50 @ A1	
Project No.	Work Stage	Dwg. No.	Rev.
2320	PL	111	B

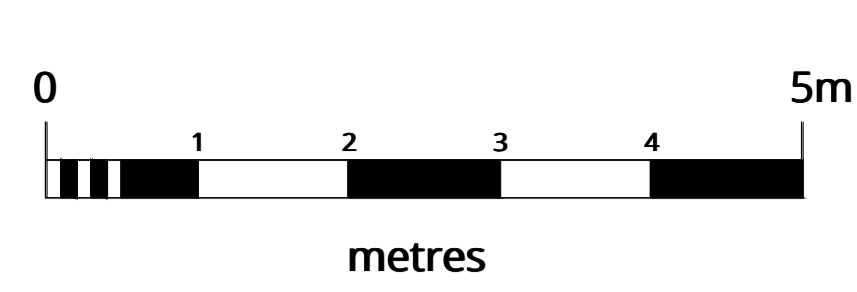


WOLFF ARCHITECTS

London 16 Lambton Place Notting Hill
London W11 2SH
T +44 (0)20 7229 3125

Oxford Chandos Yard 83 Bicester Road
Long Crendon HP18 9EE
T +44 (0)1844 203310

W www.wolffarchitects.co.uk
E info@wolffarchitects.co.uk

This drawing is protected under Copyright and at no time should any portion be reproduced or copied without the permission of the Architect (Design Copyright Act 1968). It must not be used for purposes other than that for which it is provided. It is supplied without liability for any errors or omissions. All dimensions to be checked on site.

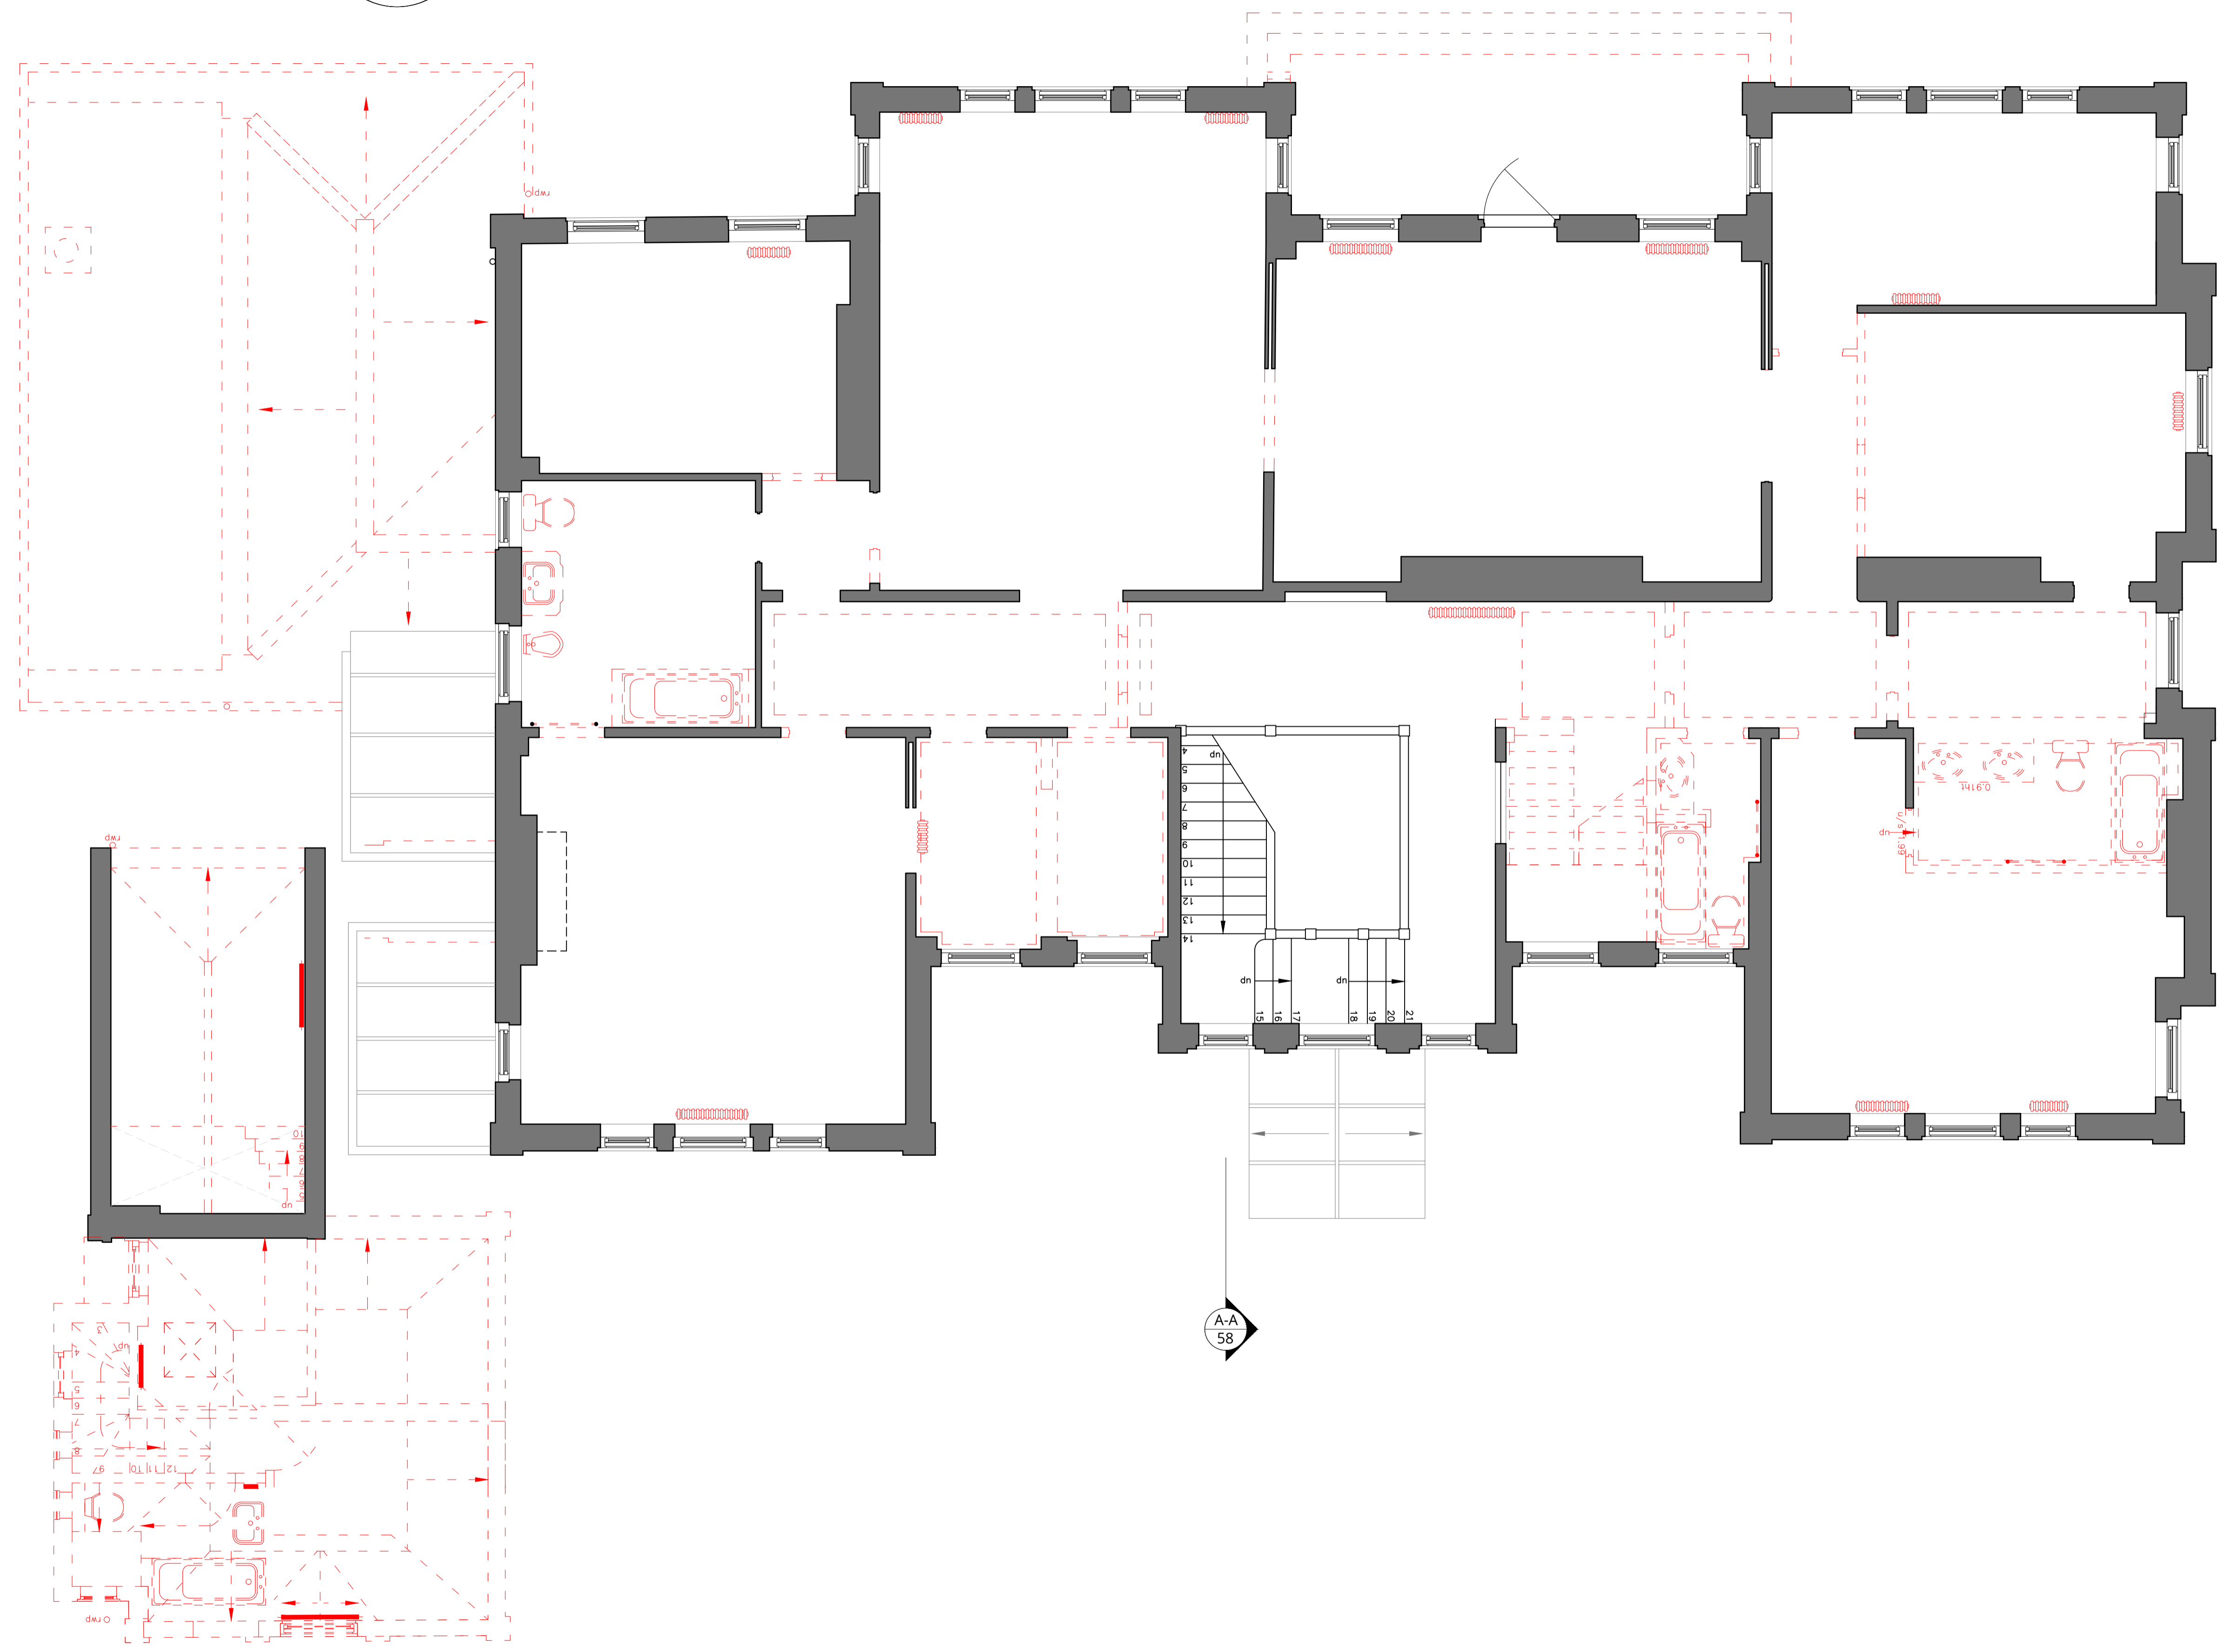

KEY - Demolition
 retained
 demolished



Rev.	Description	Date
B	Revised issue.	15.07.24
A	Revised issue.	14.03.24
0	First issue.	09.02.24

Project Title
14 Templewood Avenue, NW3

Drawing Title
Demolition First Floor Plan

Status			
Planning			
Drawn by	Checked by	Scale	
ID	EW	1:50	@ A1
Project No.	Work Stage	Dwg. No.	Rev.
2320	PL	112	B

FIRST FLOOR PLAN

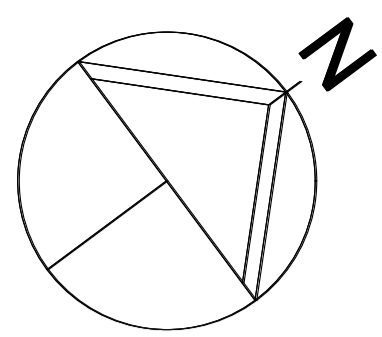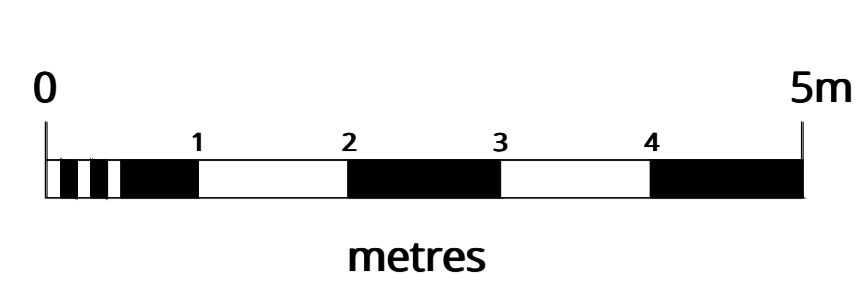

WOLFF ARCHITECTS


London 16 Lambton Place Notting Hill
London W11 2SH
T +44 (0)20 7229 3125

Oxford Chandos Yard 83 Bicester Road
Long Crendon HP18 9EE
T +44 (0)1844 203310

W www.wolffarchitects.co.uk
E info@wolffarchitects.co.uk

This drawing is protected under Copyright and at no time should any portion be reproduced or copied without the permission of the Architect (Design Copyright Act 1968). It must not be used for purposes other than that for which it is provided. It is supplied without liability for any errors or omissions. All dimensions to be checked on site.

KEY - Demolition
 retained
 demolished

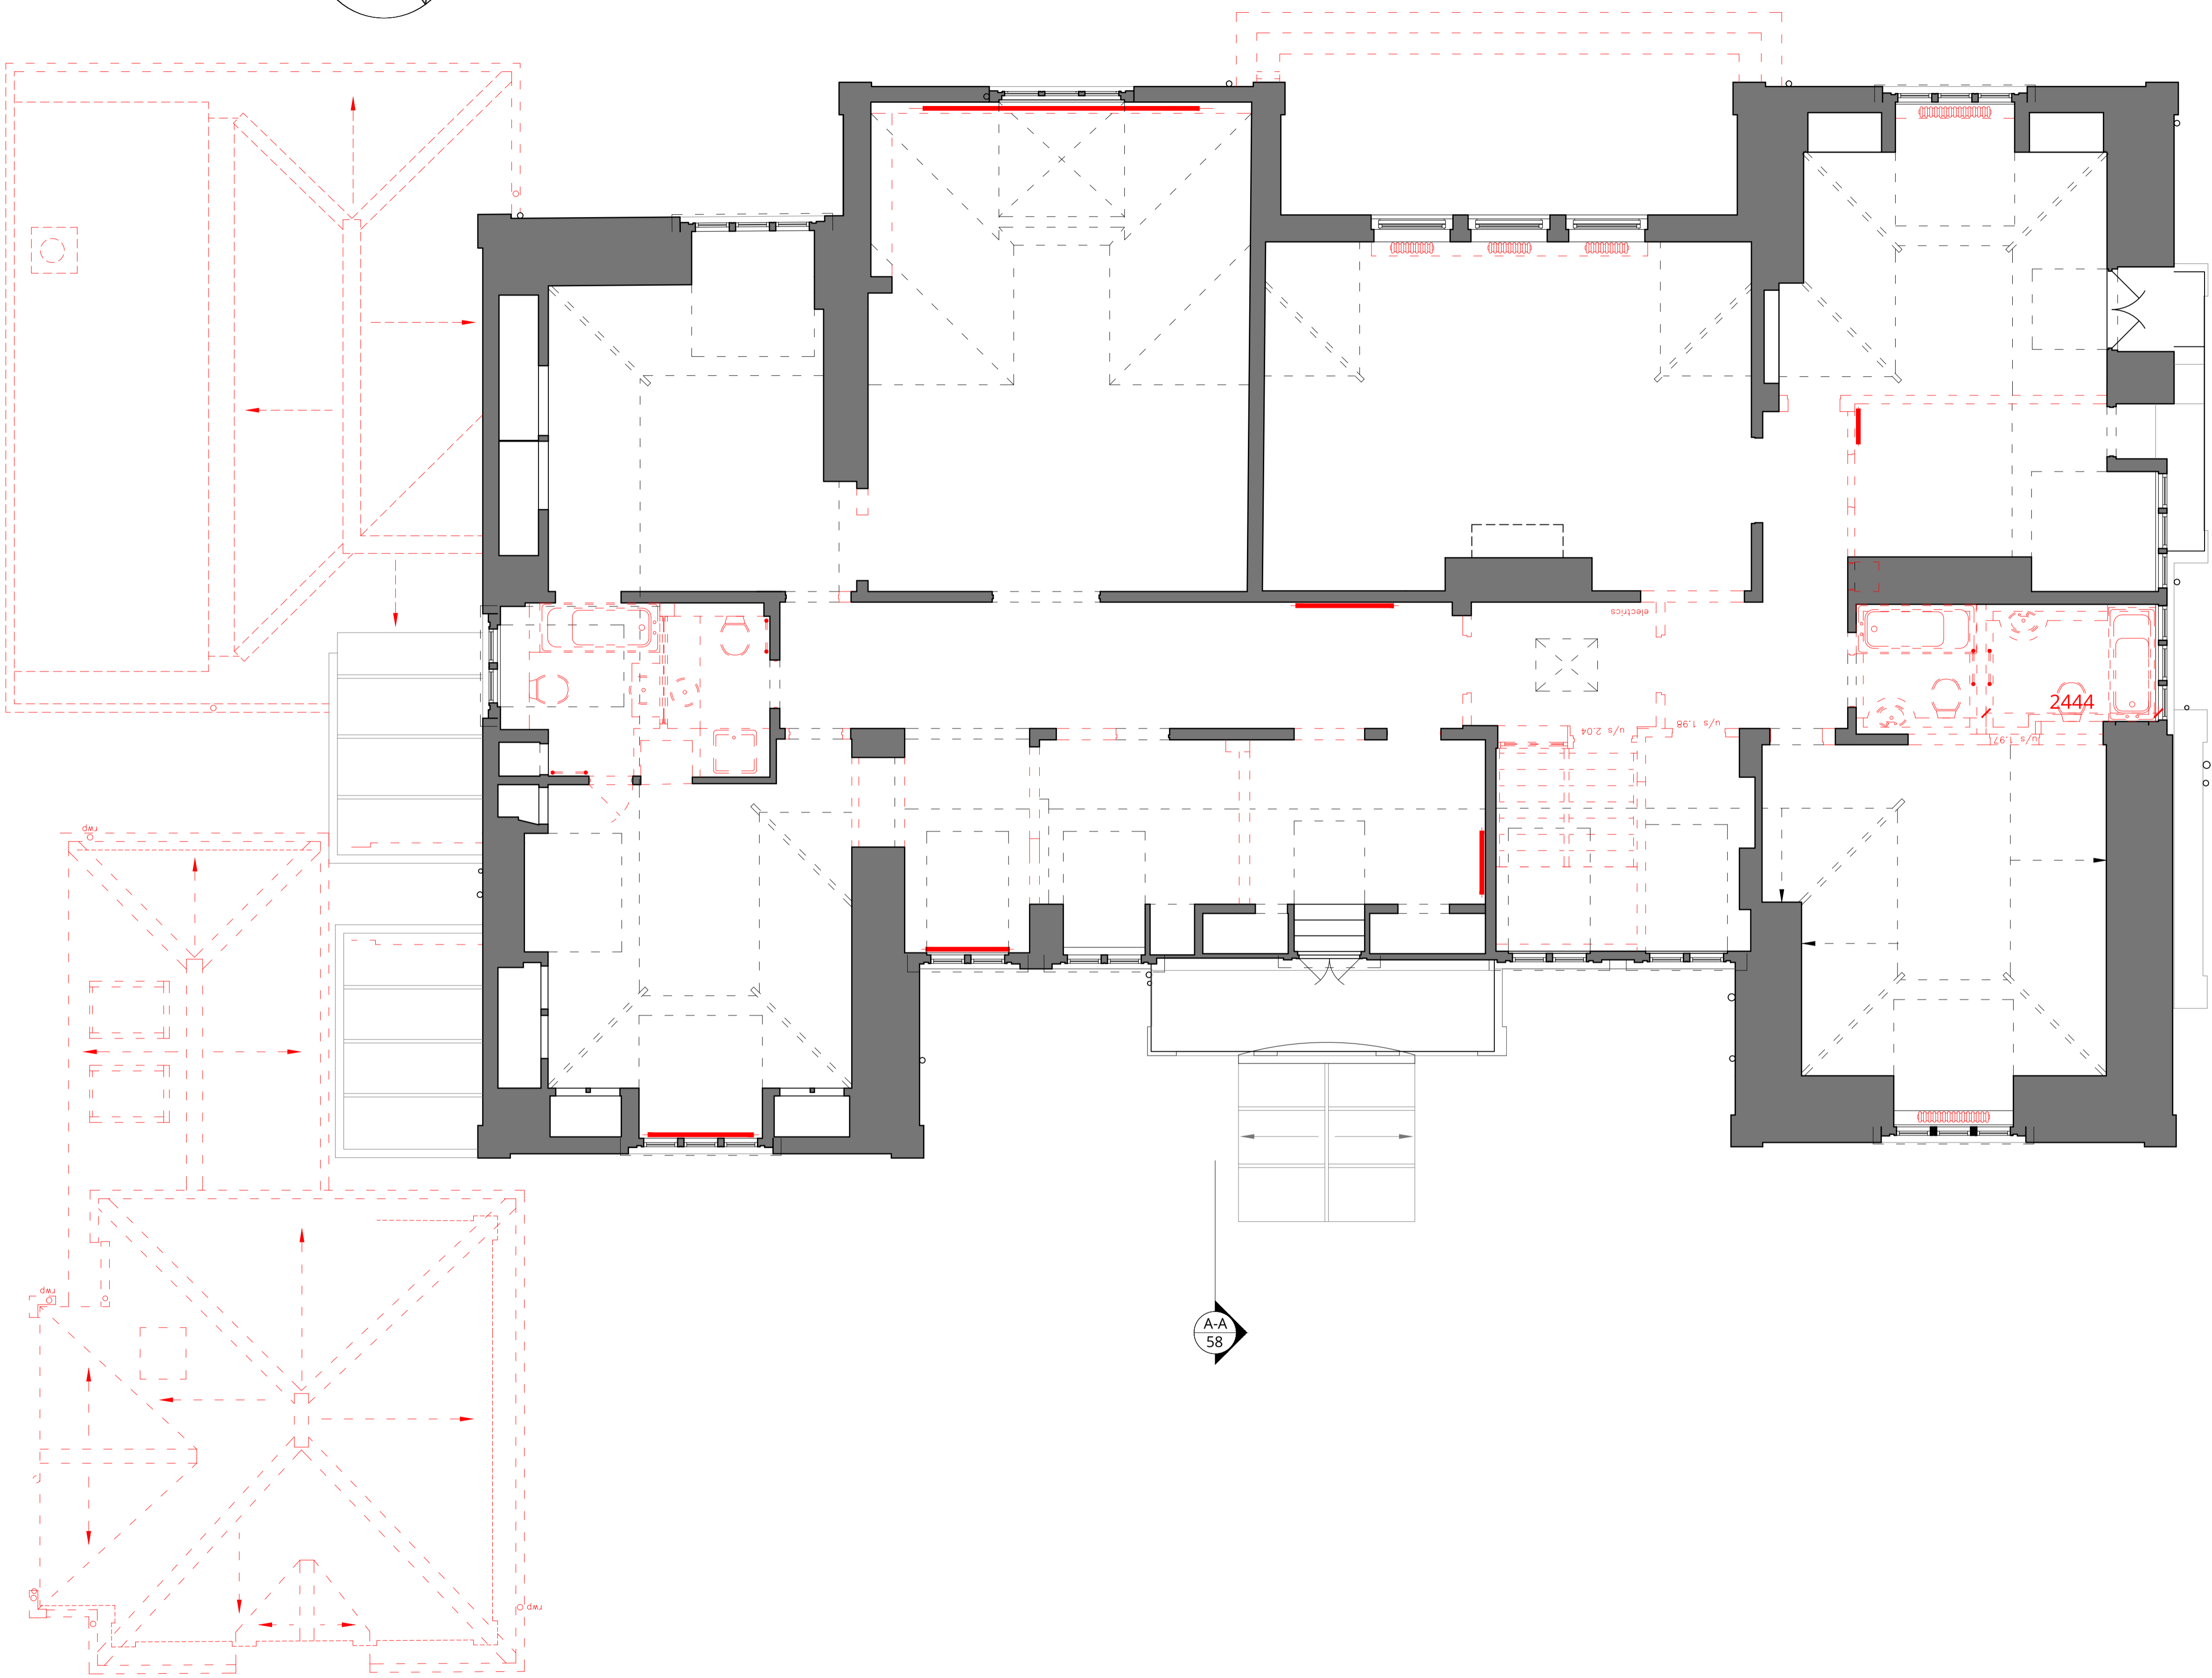


SECONDFLOOR PLAN

Rev.	Description	Date
B	Revised issue.	15.07.24
A	Revised issue.	14.03.24
0	First issue.	09.02.24

Project Title
14 Templewood Avenue, NW3

Drawing Title
Demolition Second Floor Plan

Status			
Planning			
Drawn by	Checked by	Scale	
ID	EW	1:50	@ A1
Project No.	Work Stage	Dwg. No.	Rev.
2320	PL	113	B

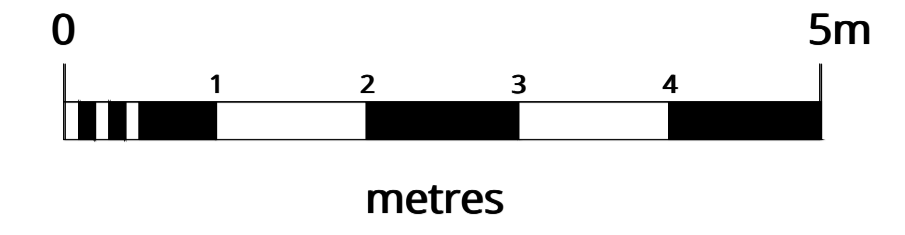

WOLFF ARCHITECTS

London 16 Lambton Place Notting Hill
London W11 2SH
T +44 (0)20 7229 3125

Oxford Chandos Yard 83 Bicester Road
Long Crendon HP18 9EE
T +44 (0)1844 203310

W www.wolffarchitects.co.uk
E info@wolffarchitects.co.uk

This drawing is protected under Copyright and at no time should any portion be reproduced or copied without the permission of the Architect (Design Copyright Act 1968). It must not be used for purposes other than that for which it is provided. It is supplied without liability for any errors or omissions. All dimensions to be checked on site.

KEY - Demolition

- retained
- demolished



Rev.	Description	Date
B	Revised issue.	15.07.24
A	Revised issue.	14.03.24
0	First issue.	09.02.24


Project Title
14 Templewood Avenue, NW3

Drawing Title
**Demolition
Front Elevation**

Status
Planning

Drawn by	Checked by	Scale
ID	EW	1:50 @ A1

Project No.	Work Stage	Dwg. No.	Rev.
2320	PL	120	B

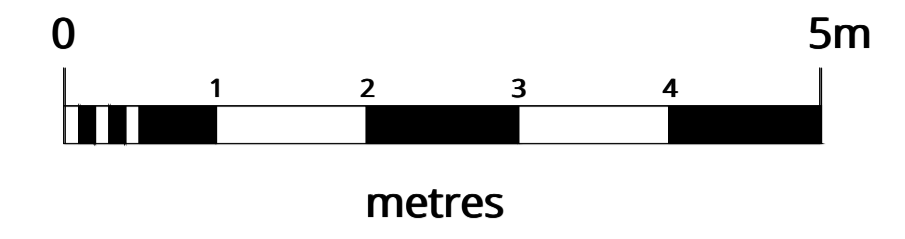

WOLFF ARCHITECTS

London 16 Lambton Place Notting Hill
London W11 2SH
T +44 (0)20 7229 3125

Oxford Chandos Yard 83 Bicester Road
Long Crendon HP18 9EE
T +44 (0)1844 203310

W www.wolffarchitects.co.uk
E info@wolffarchitects.co.uk

This drawing is protected under Copyright and at no time should any portion be reproduced or copied without the permission of the Architect (Design Copyright Act 1968). It must not be used for purposes other than that for which it is provided. It is supplied without liability for any errors or omissions. All dimensions to be checked on site.

KEY - Demolition

- retained
- demolished



Rev.	Description	Date
B	Revised issue.	15.07.24
A	Revised issue.	14.03.24
0	First issue.	09.02.24


Project Title
14 Templewood Avenue, NW3

Drawing Title
**Demolition Rear Elevation
(Section B-B)**

Status
Planning

Drawn by	Checked by	Scale
ID	EW	1:50 @ A1

Project No.	Work Stage	Dwg. No.	Rev.
2320	PL	121	B

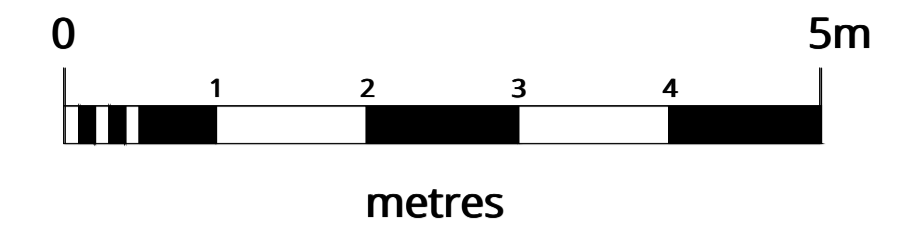

WOLFF ARCHITECTS

London 16 Lambton Place Notting Hill
London W11 2SH
T +44 (0)20 7229 3125


Oxford Chandos Yard 83 Bicester Road
Long Crendon HP18 9EE
T +44 (0)1844 203310

W www.wolffarchitects.co.uk
E info@wolffarchitects.co.uk


This drawing is protected under Copyright and at no time should any portion be reproduced or copied without the permission of the Architect (Design Copyright Act 1968). It must not be used for purposes other than that for which it is provided. It is supplied without liability for any errors or omissions. All dimensions to be checked on site.

KEY - Demolition

- retained
- demolished

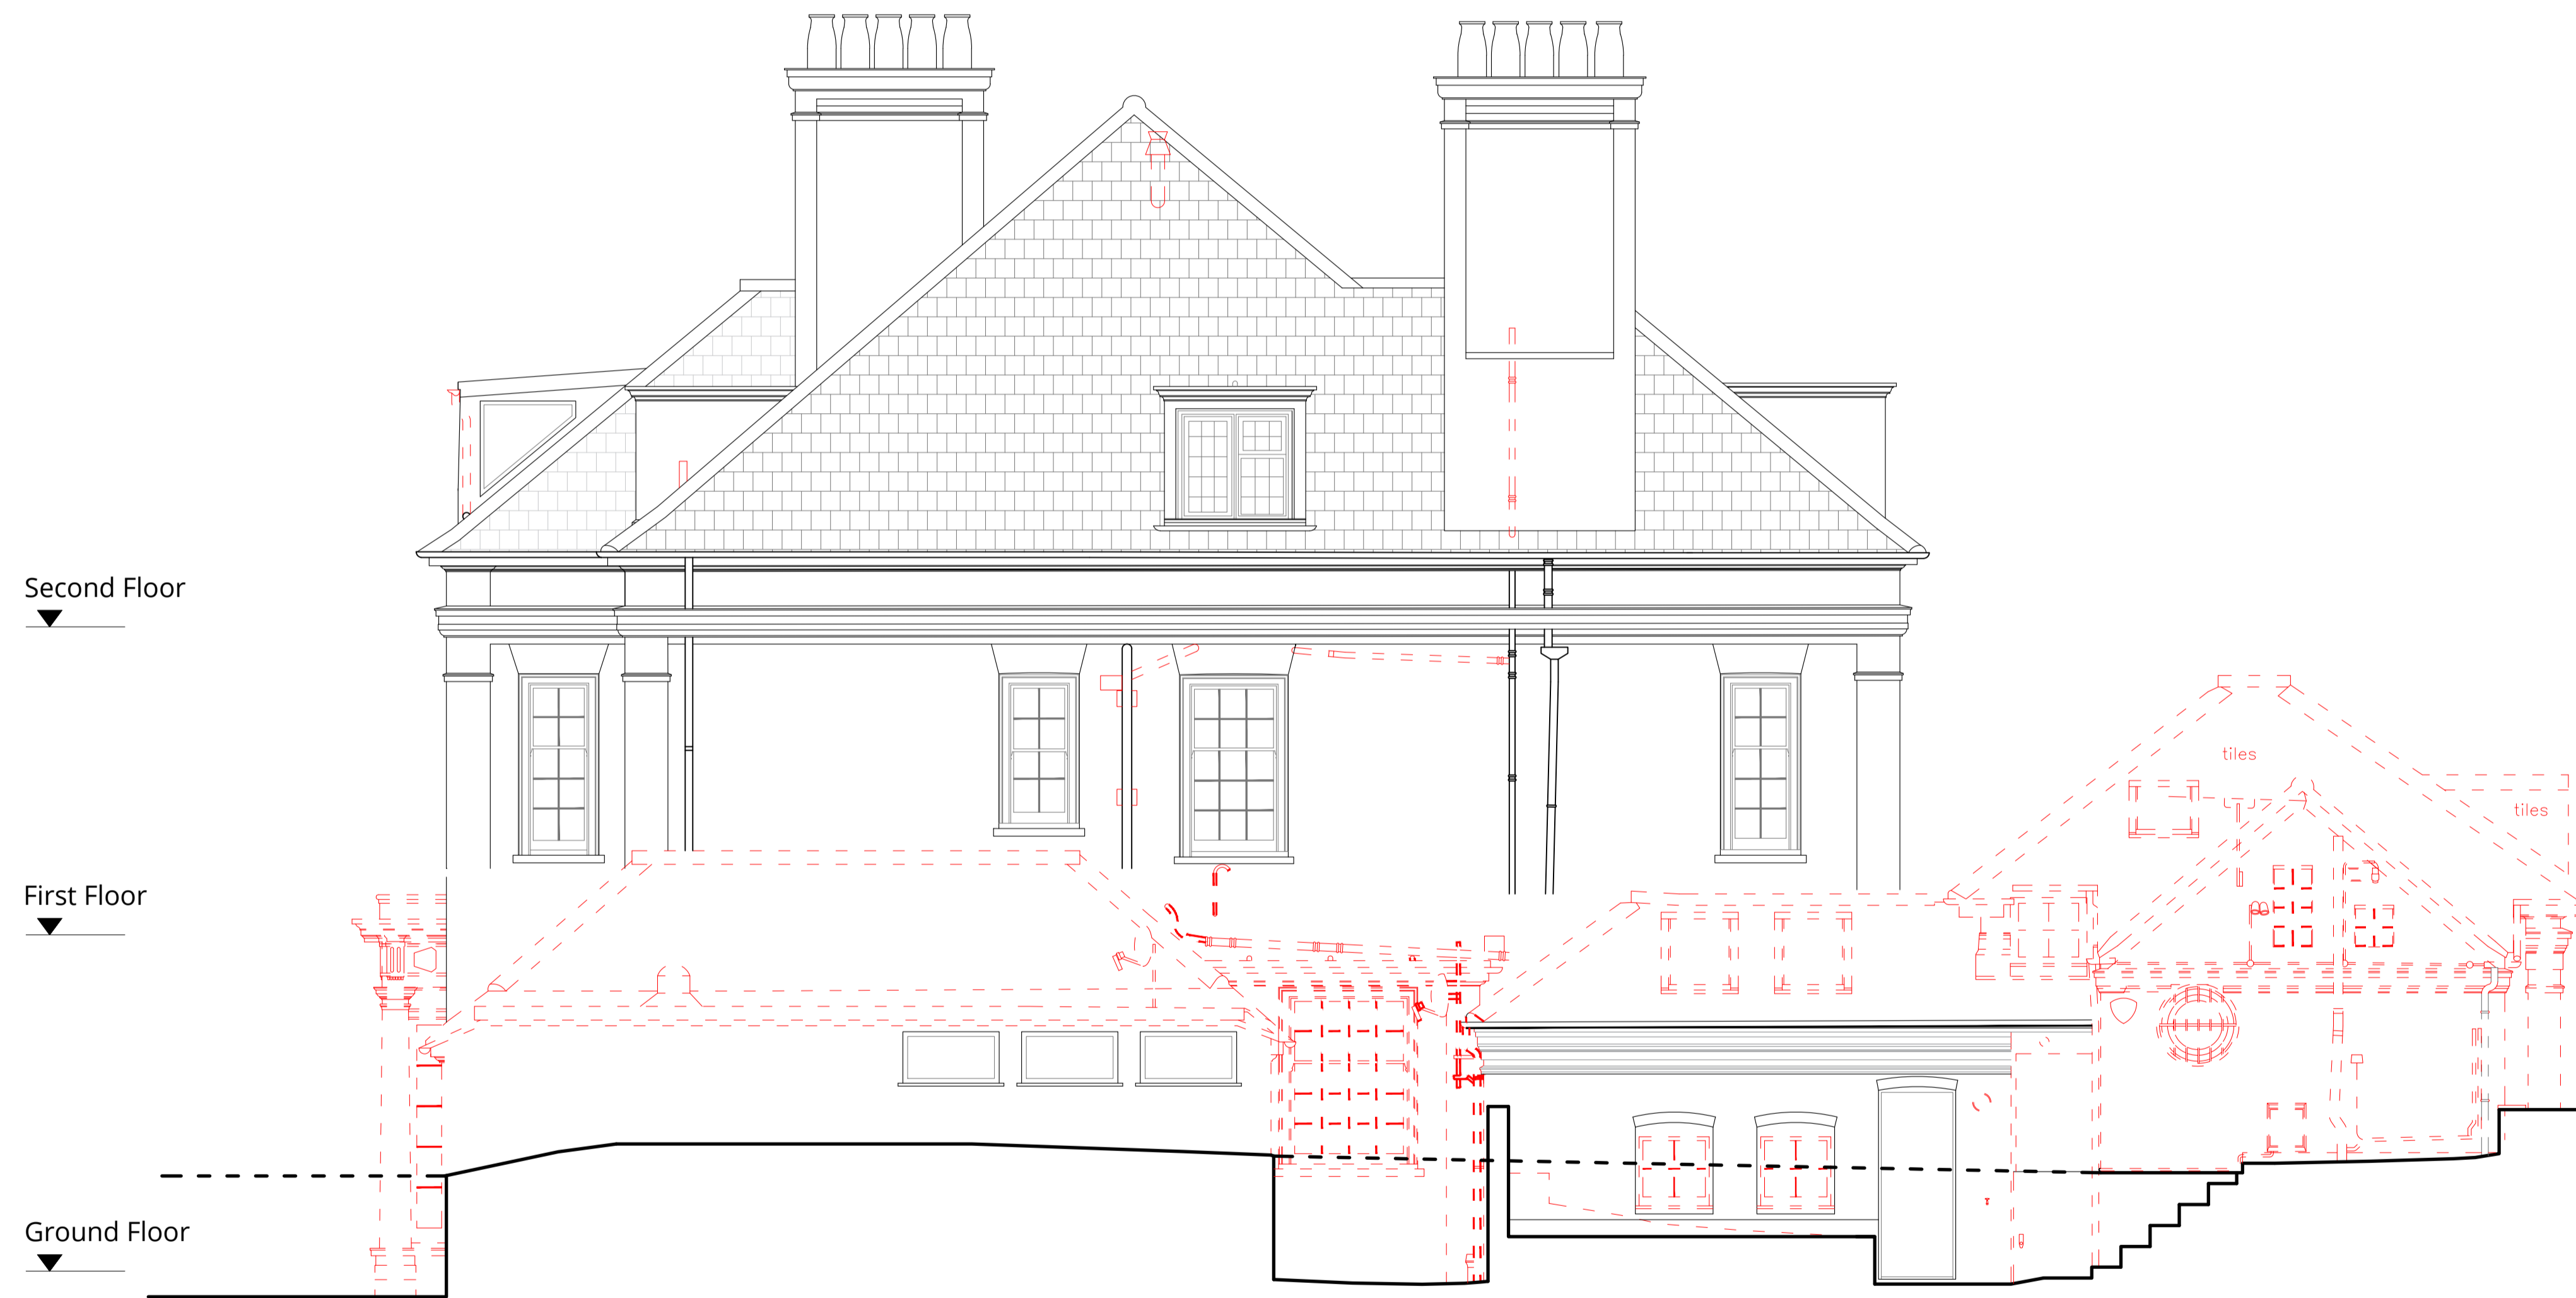

Rev.	Description	Date
B	Revised issue.	15.07.24
A	Revised issue.	14.03.24
0	First issue.	09.02.24

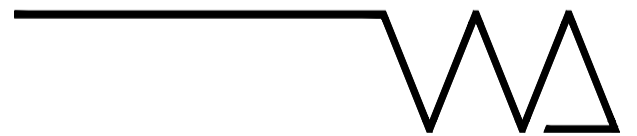


Project Title
14 Templewood Avenue, NW3

Drawing Title
**Demolition Side Elevation
(South Facing)**

Status
Planning

Drawn by	Checked by	Scale
ID	EW	1:50 @ A1

Project No.	Work Stage	Dwg. No.	Rev.
2320	PL	122	B

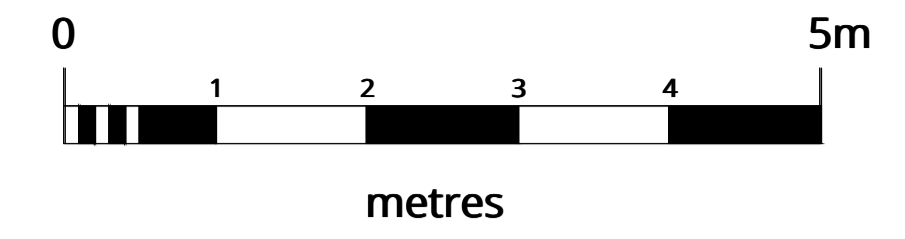

WOLFF ARCHITECTS

London 16 Lambton Place Notting Hill
London W11 2SH
T +44 (0)20 7229 3125


Oxford Chandos Yard 83 Bicester Road
Long Crendon HP18 9EE
T +44 (0)1844 203310

W www.wolffarchitects.co.uk
E info@wolffarchitects.co.uk


This drawing is protected under Copyright and at no time should any portion be reproduced or copied without the permission of the Architect (Design Copyright Act 1968). It must not be used for purposes other than that for which it is provided. It is supplied without liability for any errors or omissions. All dimensions to be checked on site.

KEY - Demolition

- retained
- demolished

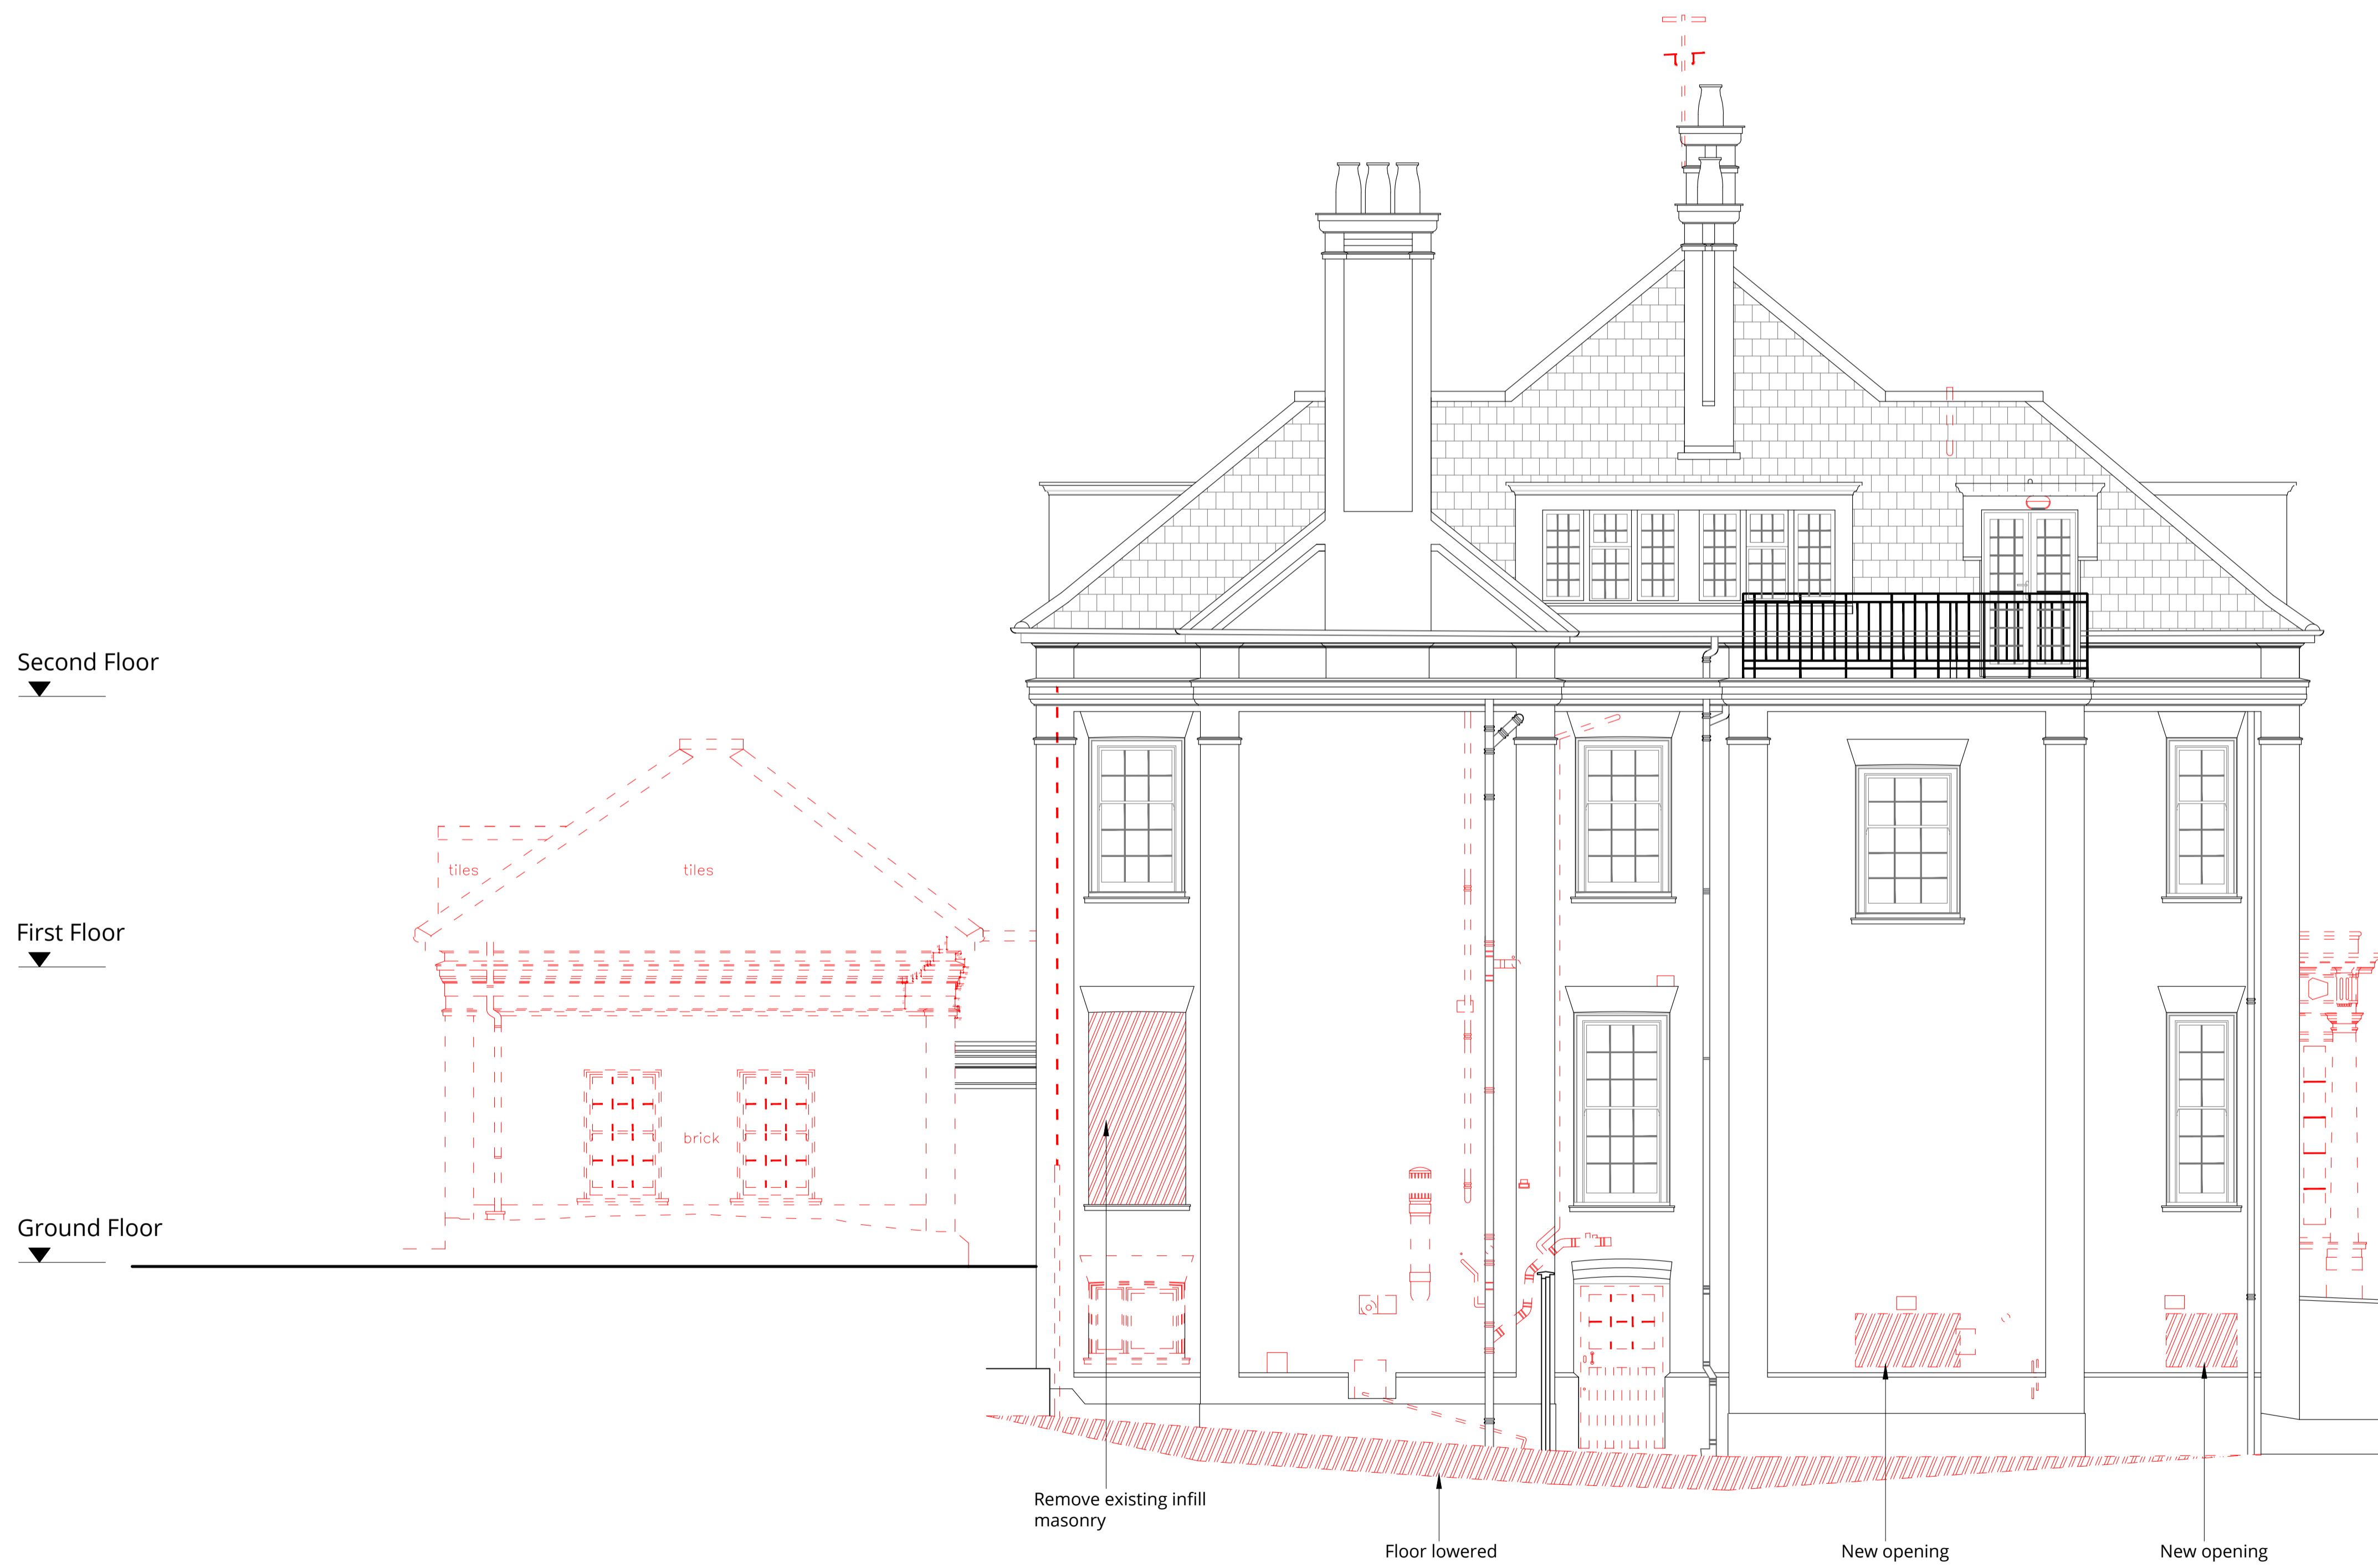

Rev.	Description	Date
B	Revised issue.	15.07.24
A	Revised issue.	14.03.24
0	First issue.	09.02.24

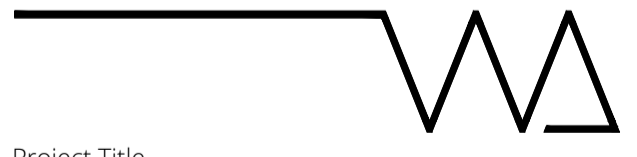


Project Title
14 Templewood Avenue, NW3

Drawing Title
Demolition Side Elevation (North facing)

Status
Planning

Drawn by	Checked by	Scale	
ID	EW	1:50 @ A1	
Project No.	Work Stage	Dwg. No.	Rev.
2320	PL	123	B

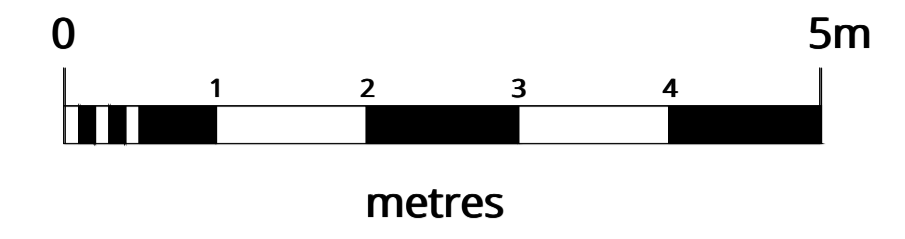

WOLFF ARCHITECTS

London 16 Lambton Place Notting Hill
London W11 2SH
T +44 (0)20 7229 3125


Oxford Chandos Yard 83 Bicester Road
Long Crendon HP18 9EE
T +44 (0)1844 203310

W www.wolffarchitects.co.uk
E info@wolffarchitects.co.uk

This drawing is protected under Copyright and at no time should any portion be reproduced or copied without the permission of the Architect (Design Copyright Act 1968). It must not be used for purposes other than that for which it is provided. It is supplied without liability for any errors or omissions. All dimensions to be checked on site.

KEY - Demolition

- retained
- demolished
- Approved Basement area omitted

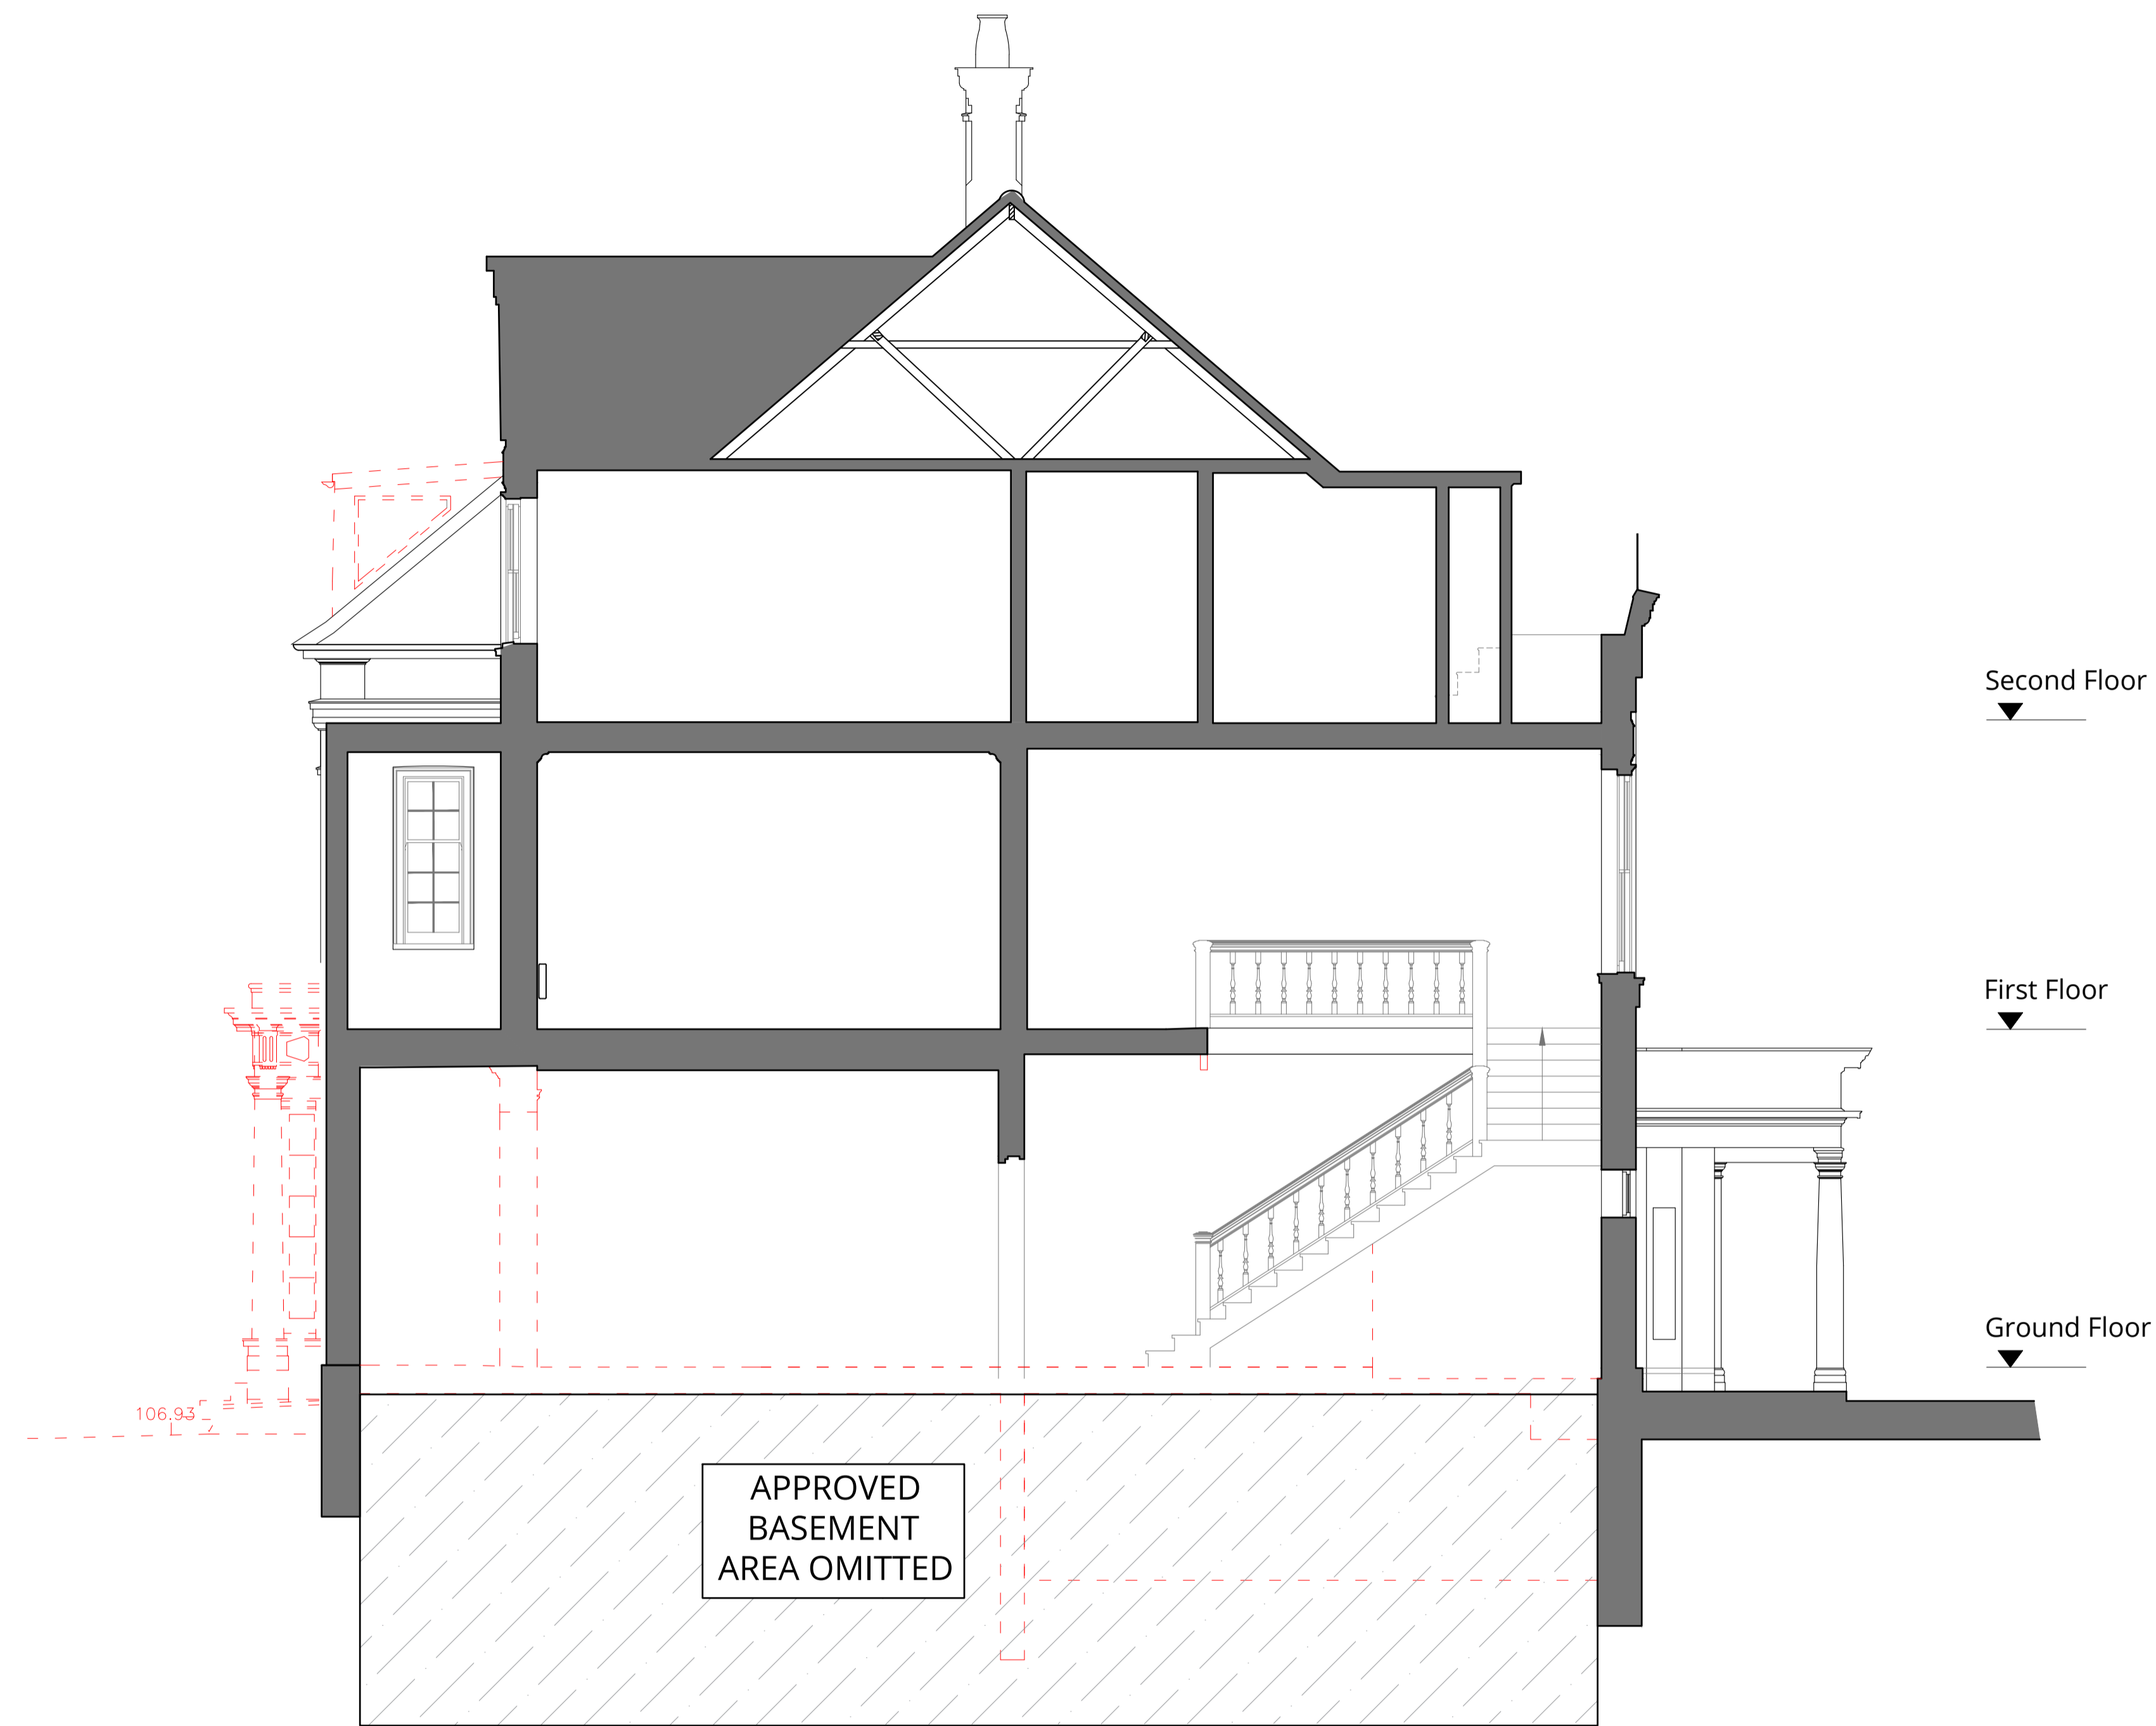

Rev.	Description	Date
B	Revised issue.	15.07.24
A	Revised issue.	14.03.24
0	First issue.	09.02.24

Project Title
14 Templewood Avenue, NW3

Drawing Title
Demolition Section A-A

Status
Planning

Drawn by	Checked by	Scale
ID	EW	1:50 @ A1

Project No.	Work Stage	Dwg. No.	Rev.
2320	PL	130	B