

— Boundary application site



London 16 Lambton Place Notting Hill  
London W11 2SH T +44 (0)20 7229 3125  
Oxford Chandos Yard 83 Bicester Road  
Long Crendon HP18 9EE T +44 (0)1844 203310  
W www.wolffarchitects.co.uk E info@wolffarchitects.co.uk

This drawing is protected under Copyright and at no time should any portion be reproduced or copied without the permission of the Architect (Design Copyright Act 1968) It must not be used for purposes other than that for which it is provided. It is supplied without liability for any errors or omissions. All dimensions to be checked on site.

Rev.	Description	Date	Rev.	Description	Date	Rev.	Description	Date
0	First issue.	09.02.24						

Project Title  
14 Templewood Avenue, NW3

Drawing Title  
Existing Site Plan

Status  
Pre-Planning

Drawn by	Checked by	Scale	Project No.	Work Stage	Dwg. No.	Rev.
ID	EW	1:125 @ A1	2320	PL	100	0






**WOLFF ARCHITECTS**

London 16 Lambton Place Notting Hill  
London W11 2SH  
T +44 (0)20 7229 3125

Oxford Chandos Yard 83 Bicester Road  
Long Crendon HP18 9EE  
T +44 (0)1844 203310

W www.wolffarchitects.co.uk  
E info@wolffarchitects.co.uk

This drawing is protected under Copyright and at no time should any portion be reproduced or copied without the permission of the Architect (Design Copyright Act 1968). It must not be used for purposes other than that for which it is provided. It is supplied without liability for any errors or omissions. All dimensions to be checked on site.

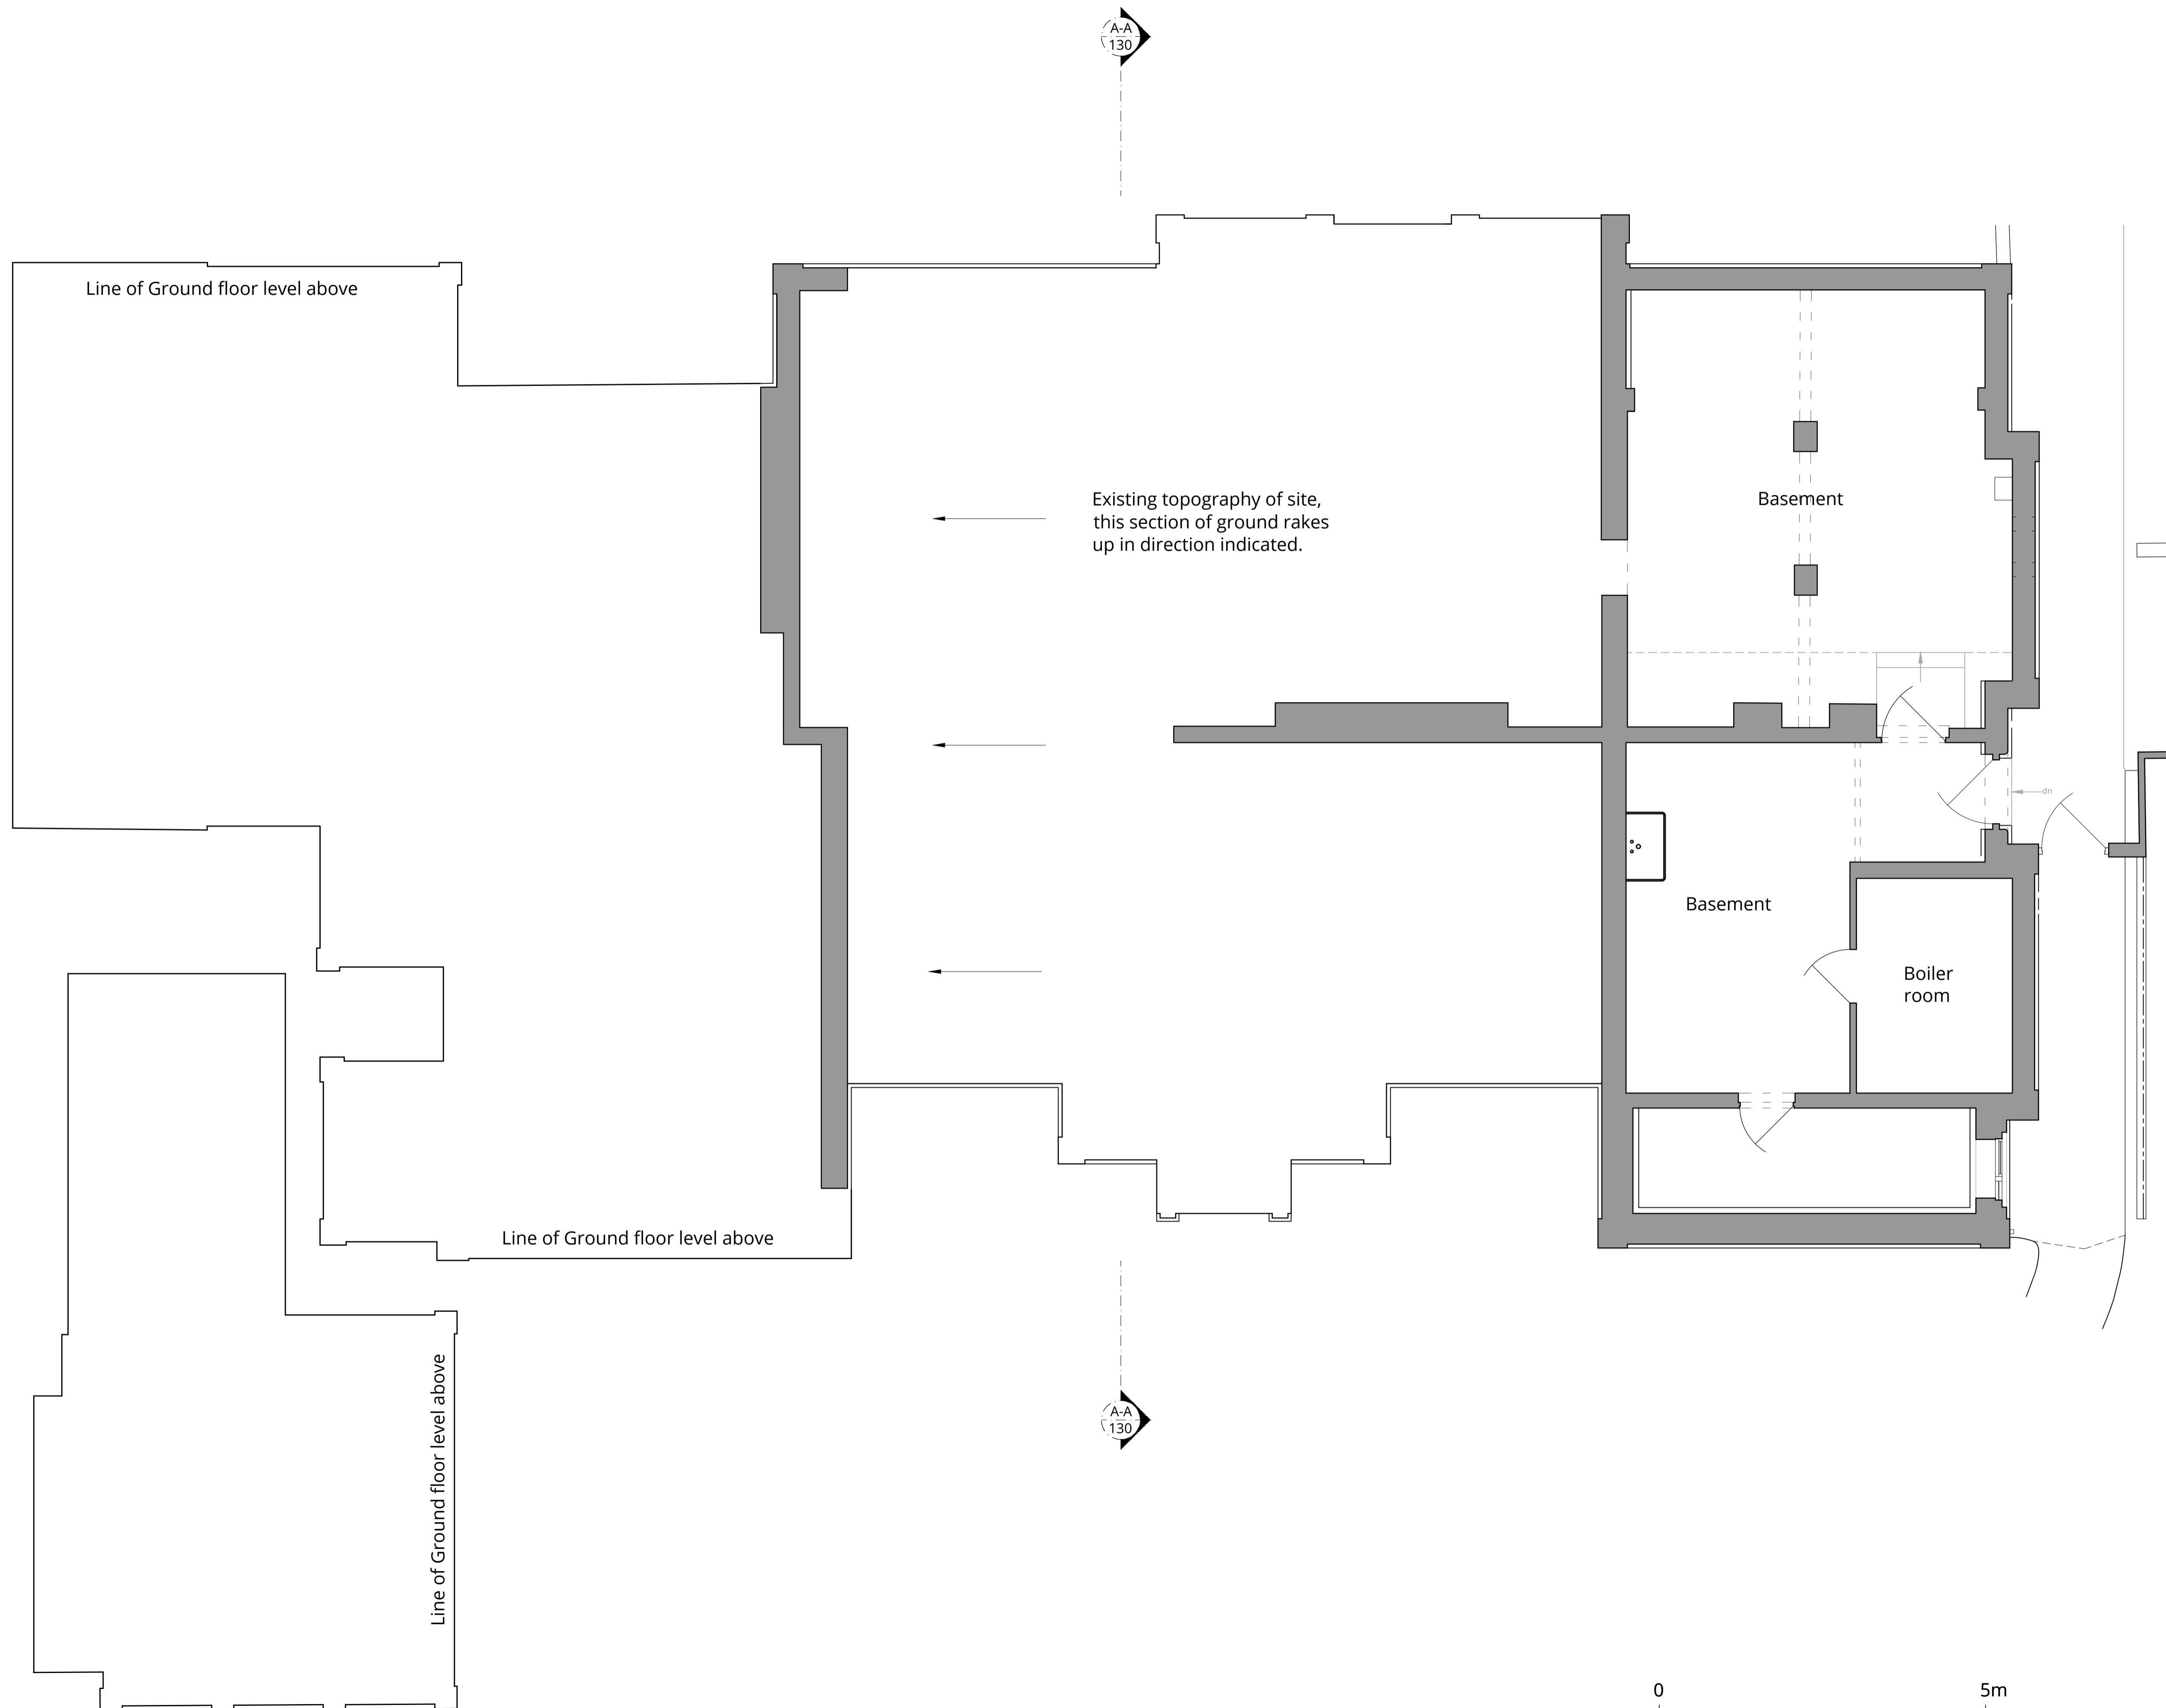


0	First issue.	09.02.24
Rev.	Description	Date

Project Title  
**14 Templewood Avenue, NW3**

Drawing Title  
**Existing Basement  
Floor Plan**

Status  
**Pre-Planning**

Drawn by	Checked by	Scale
ID	EW	1:50 @ A1
Project No.	Work Stage	Dwg. No.
2320	PL	108
		Rev.
		0

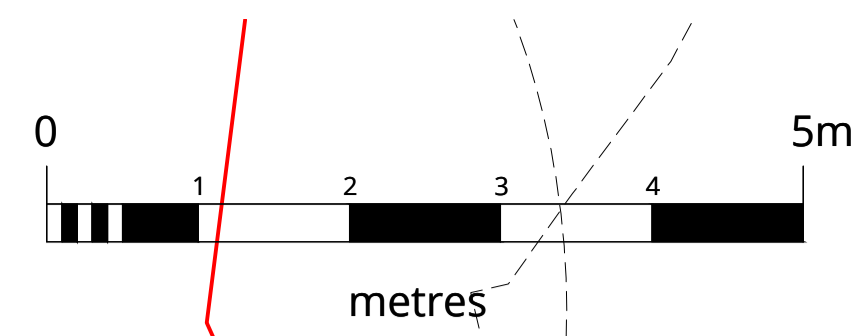

For continuation of drawing see 2320-PL-111




**WOLFF ARCHITECTS**

London 16 Lambton Place Notting Hill  
London W11 2SH  
T +44 (0)20 7229 3125

Oxford Chandos Yard 83 Bicester Road  
Long Crendon HP18 9EE  
T +44 (0)1844 203310

W www.wolffarchitects.co.uk  
E info@wolffarchitects.co.uk

This drawing is protected under Copyright and at no time should any portion be reproduced or copied without the permission of the Architect (Design Copyright Act 1968). It must not be used for purposes other than that for which it is provided. It is supplied without liability for any errors or omissions. All dimensions to be checked on site.

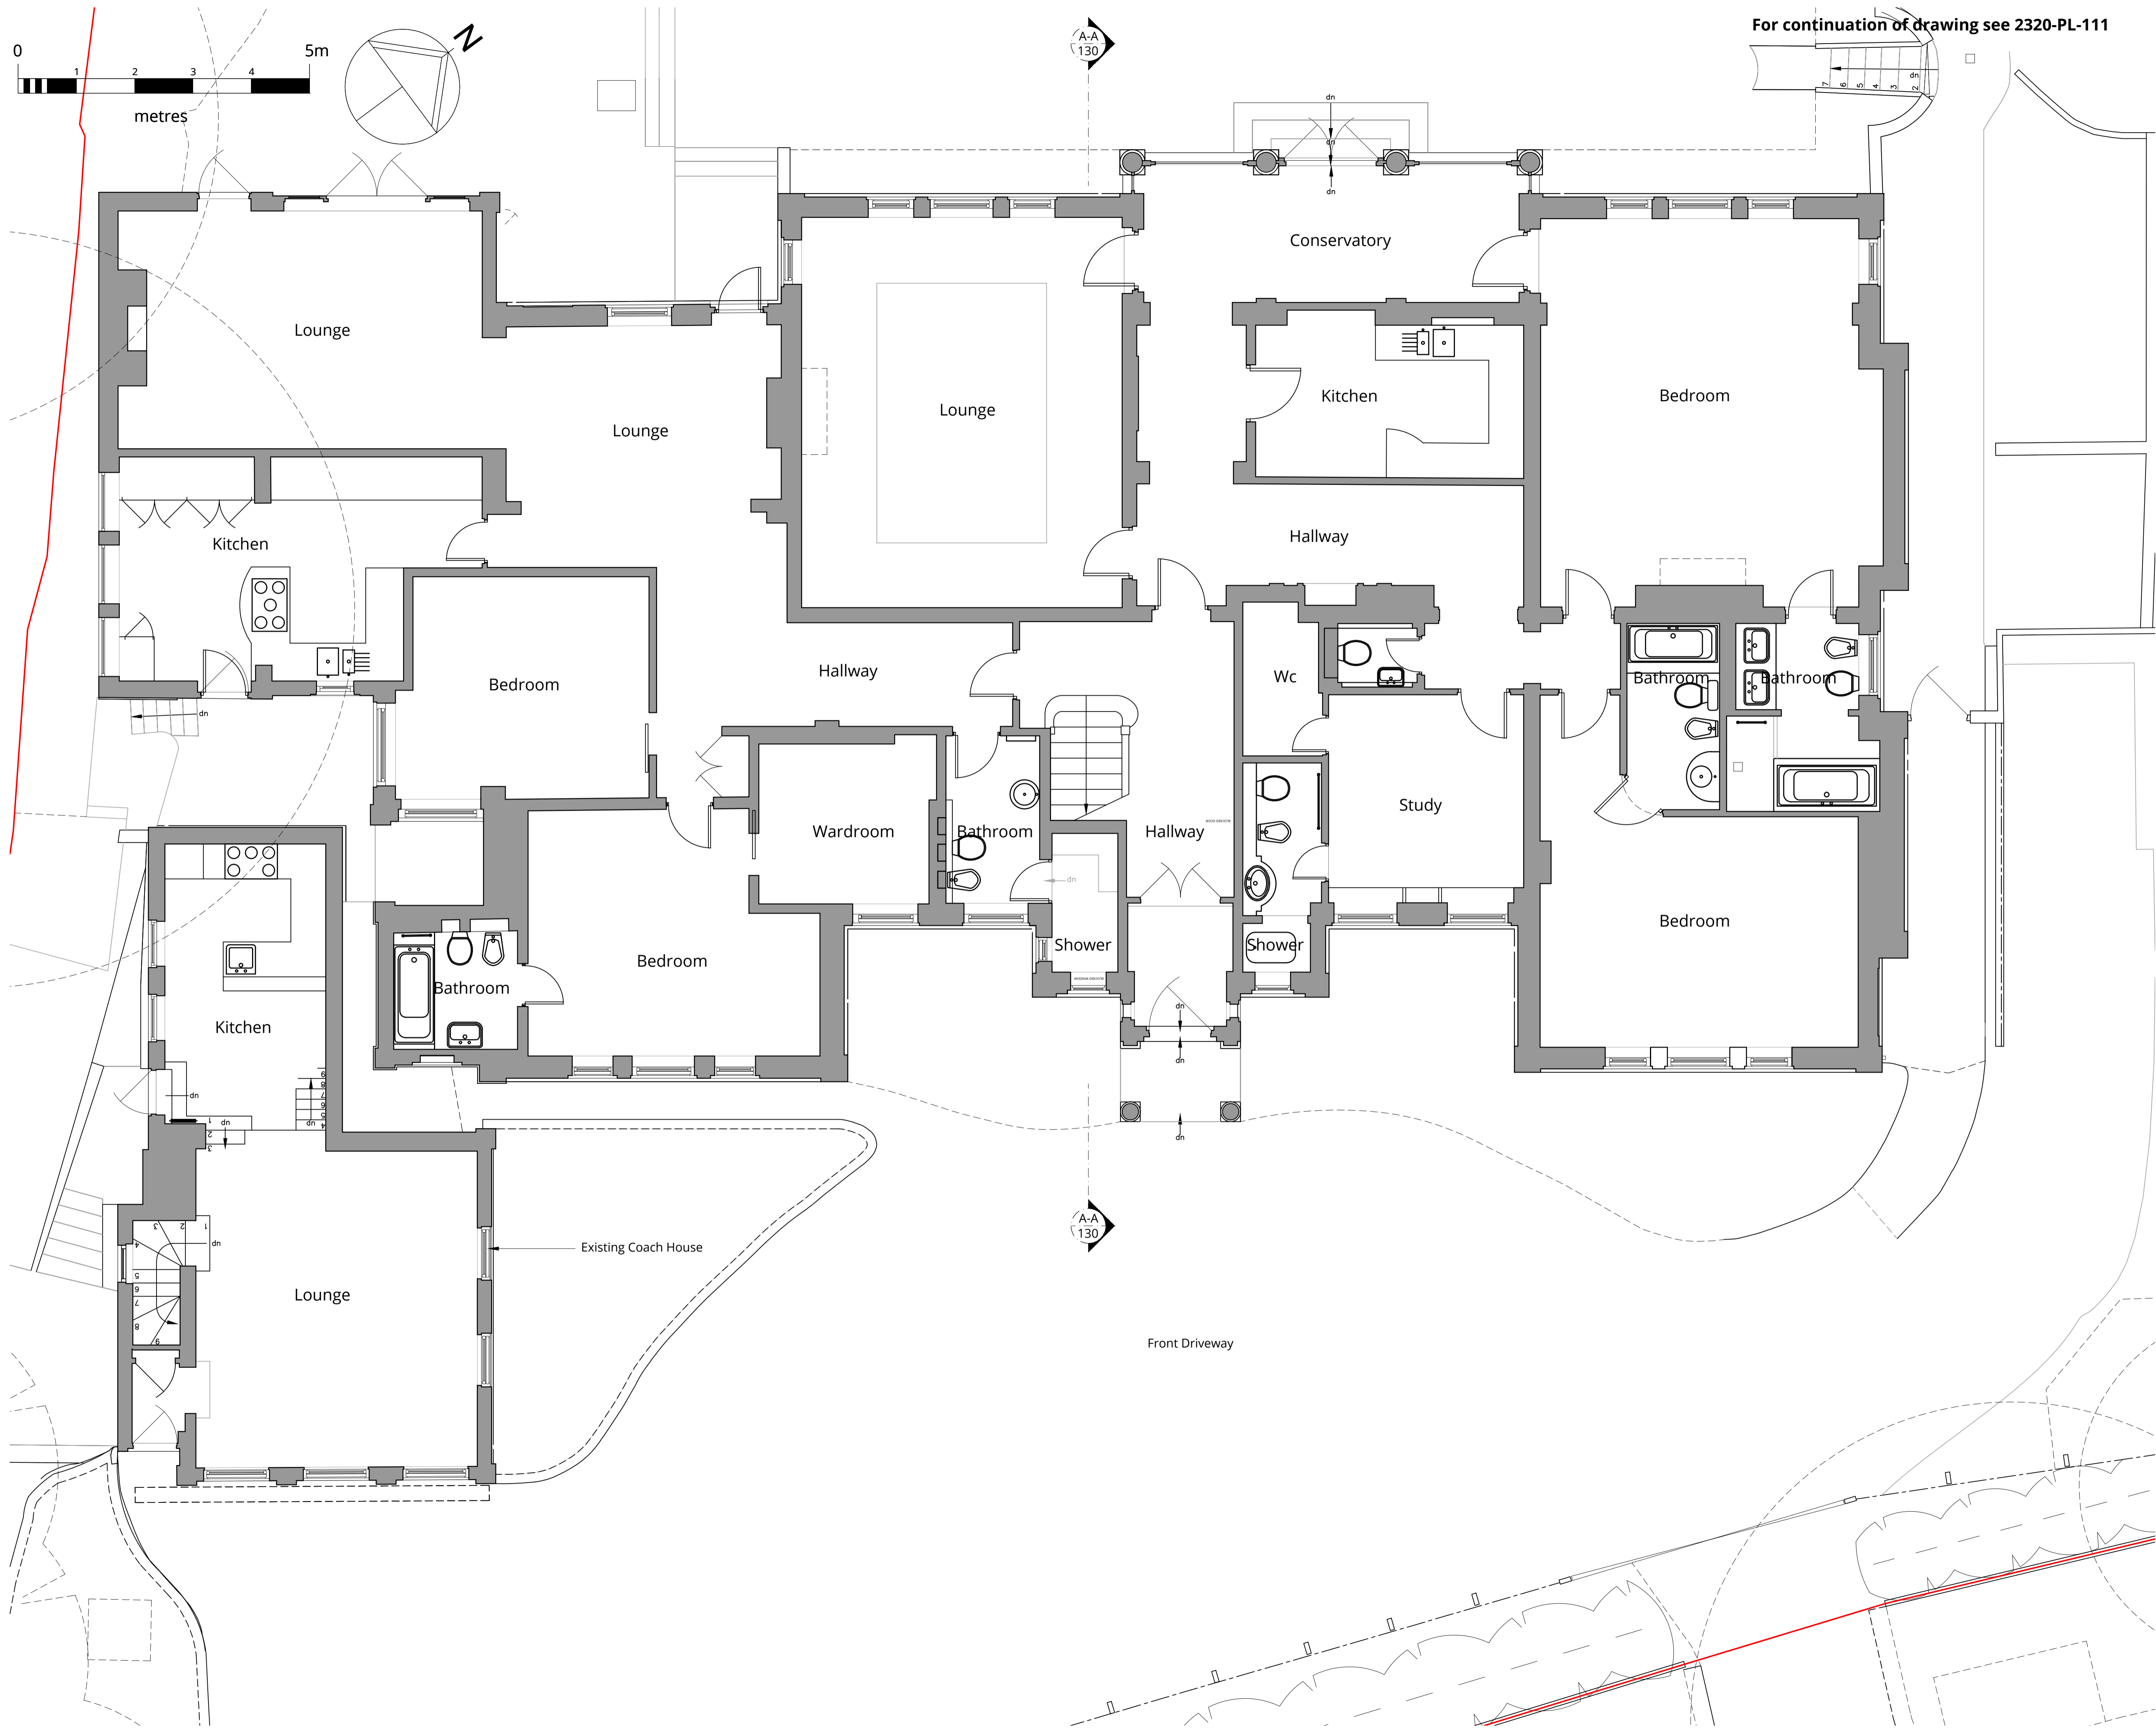

Rev.	Description	Date
0	First issue.	09.02.24





Project Title  
**14 Templewood Avenue**

Drawing Title  
**Existing Ground Floor Plan**

Status  
**Pre-Planning**

Drawn by	Checked by	Scale
ID	EW	1:50 @ A1

Project No.	Work Stage	Dwg. No.	Rev.
2320	PL	110	0

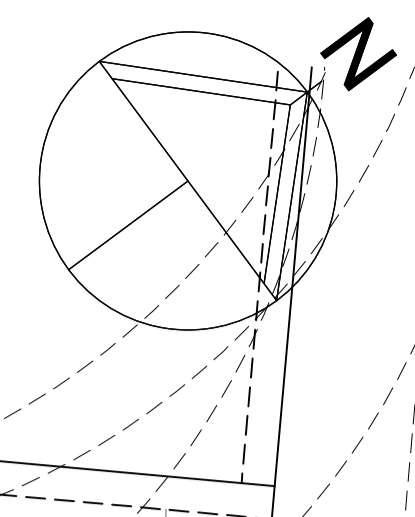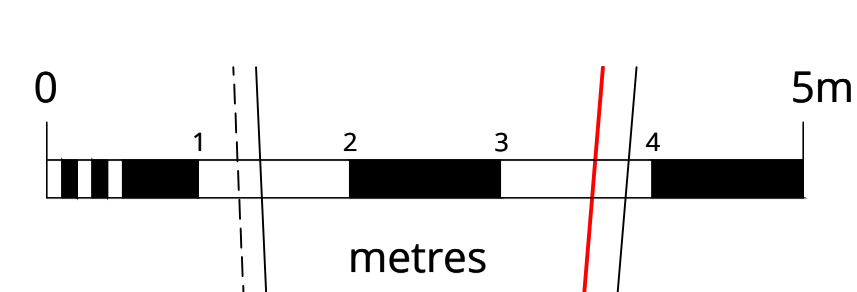


**WOLFF ARCHITECTS**

London 16 Lambton Place Notting Hill  
London W11 2SH  
T +44 (0)20 7229 3125

Oxford Chandos Yard 83 Bicester Road  
Long Crendon HP18 9EE  
T +44 (0)1844 203310

W www.wolffarchitects.co.uk  
E info@wolffarchitects.co.uk

This drawing is protected under Copyright and at no time should any portion be reproduced or copied without the permission of the Architect (Design Copyright Act 1968). It must not be used for purposes other than that for which it is provided. It is supplied without liability for any errors or omissions. All dimensions to be checked on site.

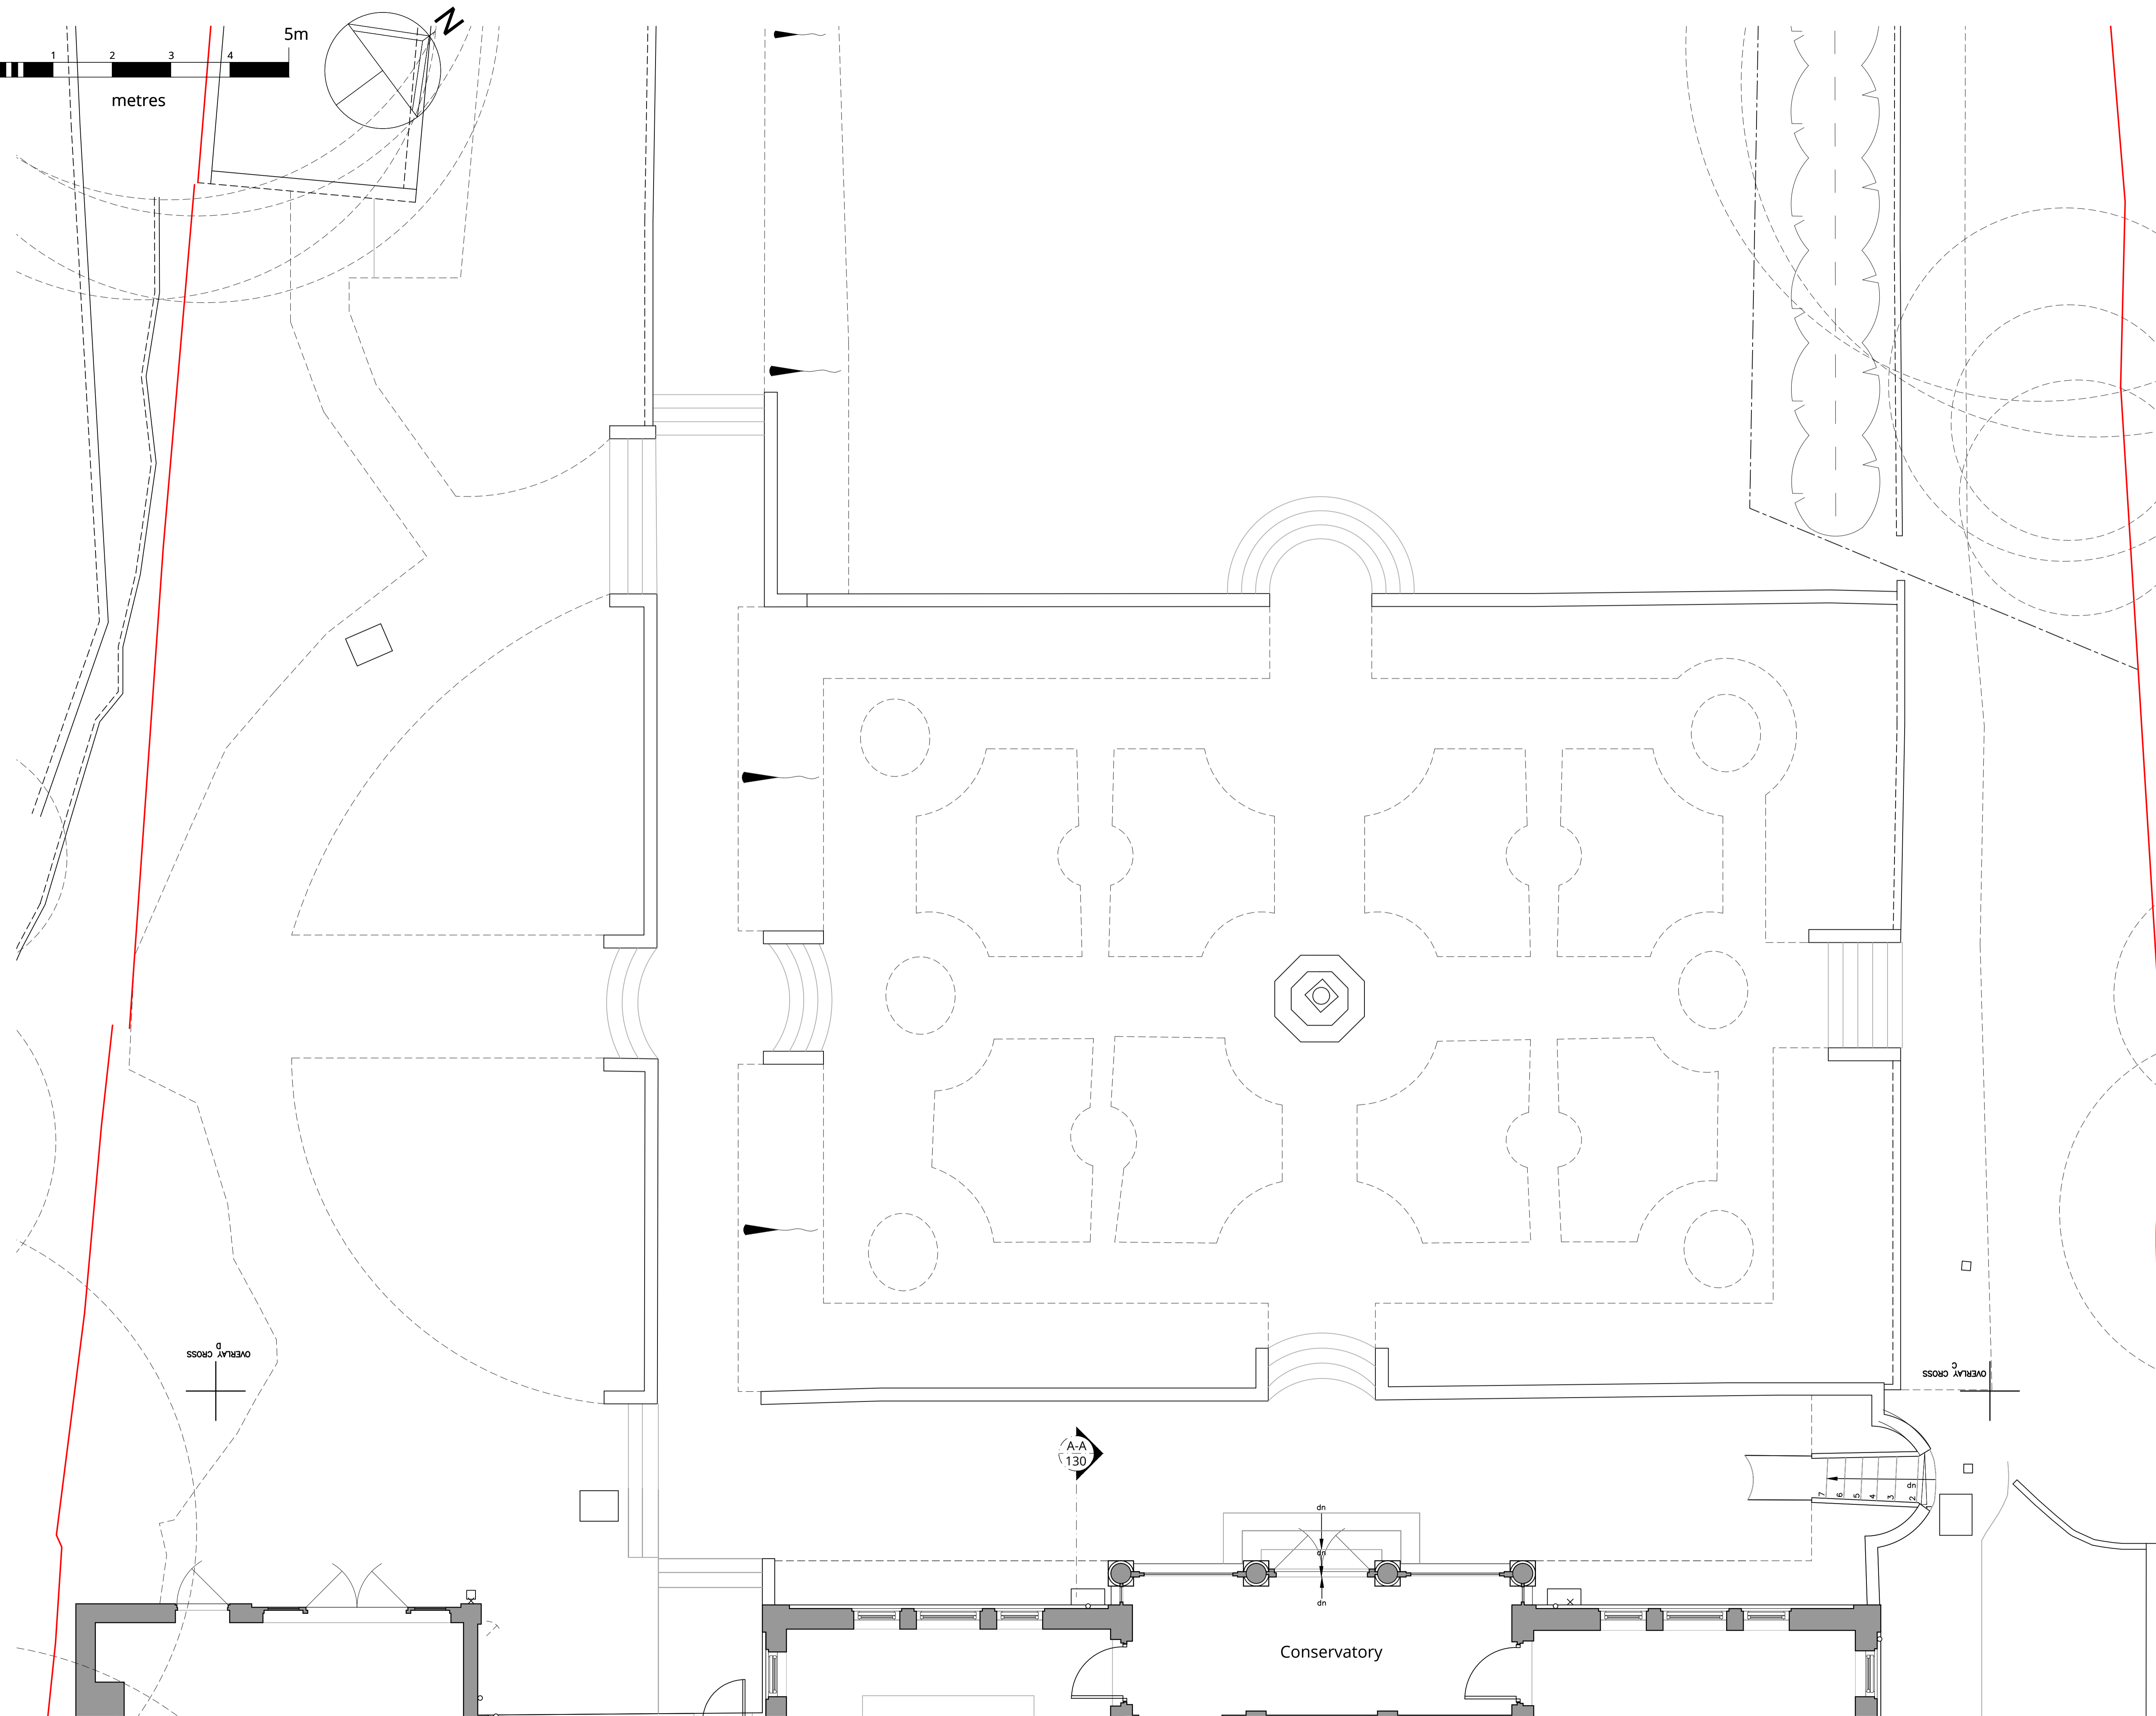



0	First issue.	09.02.24
Rev.	Description	Date

Project Title  
**14 Templewood Avenue**

Drawing Title  
**Existing Ground Floor Plan**

Status  
**Pre-Planning**

Drawn by	Checked by	Scale	
ID	EW	1:50	@ A1
Project No.	Work Stage	Dwg. No.	Rev.
2320	PL	111	0

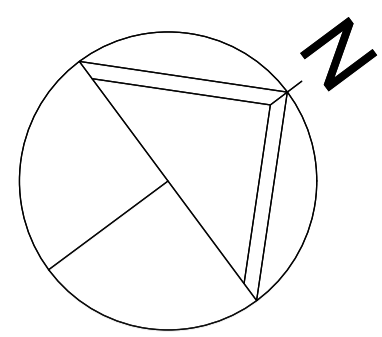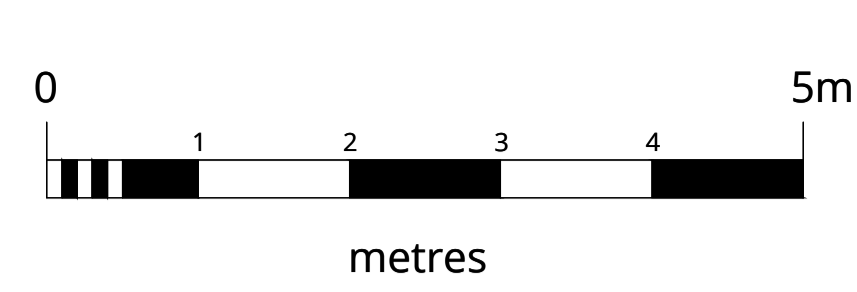

A-A  
130




**WOLFF ARCHITECTS**

London 16 Lambton Place Notting Hill  
London W11 2SH  
T +44 (0)20 7229 3125


Oxford Chandos Yard 83 Bicester Road  
Long Crendon HP18 9EE  
T +44 (0)1844 203310

W www.wolffarchitects.co.uk  
E info@wolffarchitects.co.uk

This drawing is protected under Copyright and at no time should any portion be reproduced or copied without the permission of the Architect (Design Copyright Act 1968). It must not be used for purposes other than that for which it is provided. It is supplied without liability for any errors or omissions. All dimensions to be checked on site.

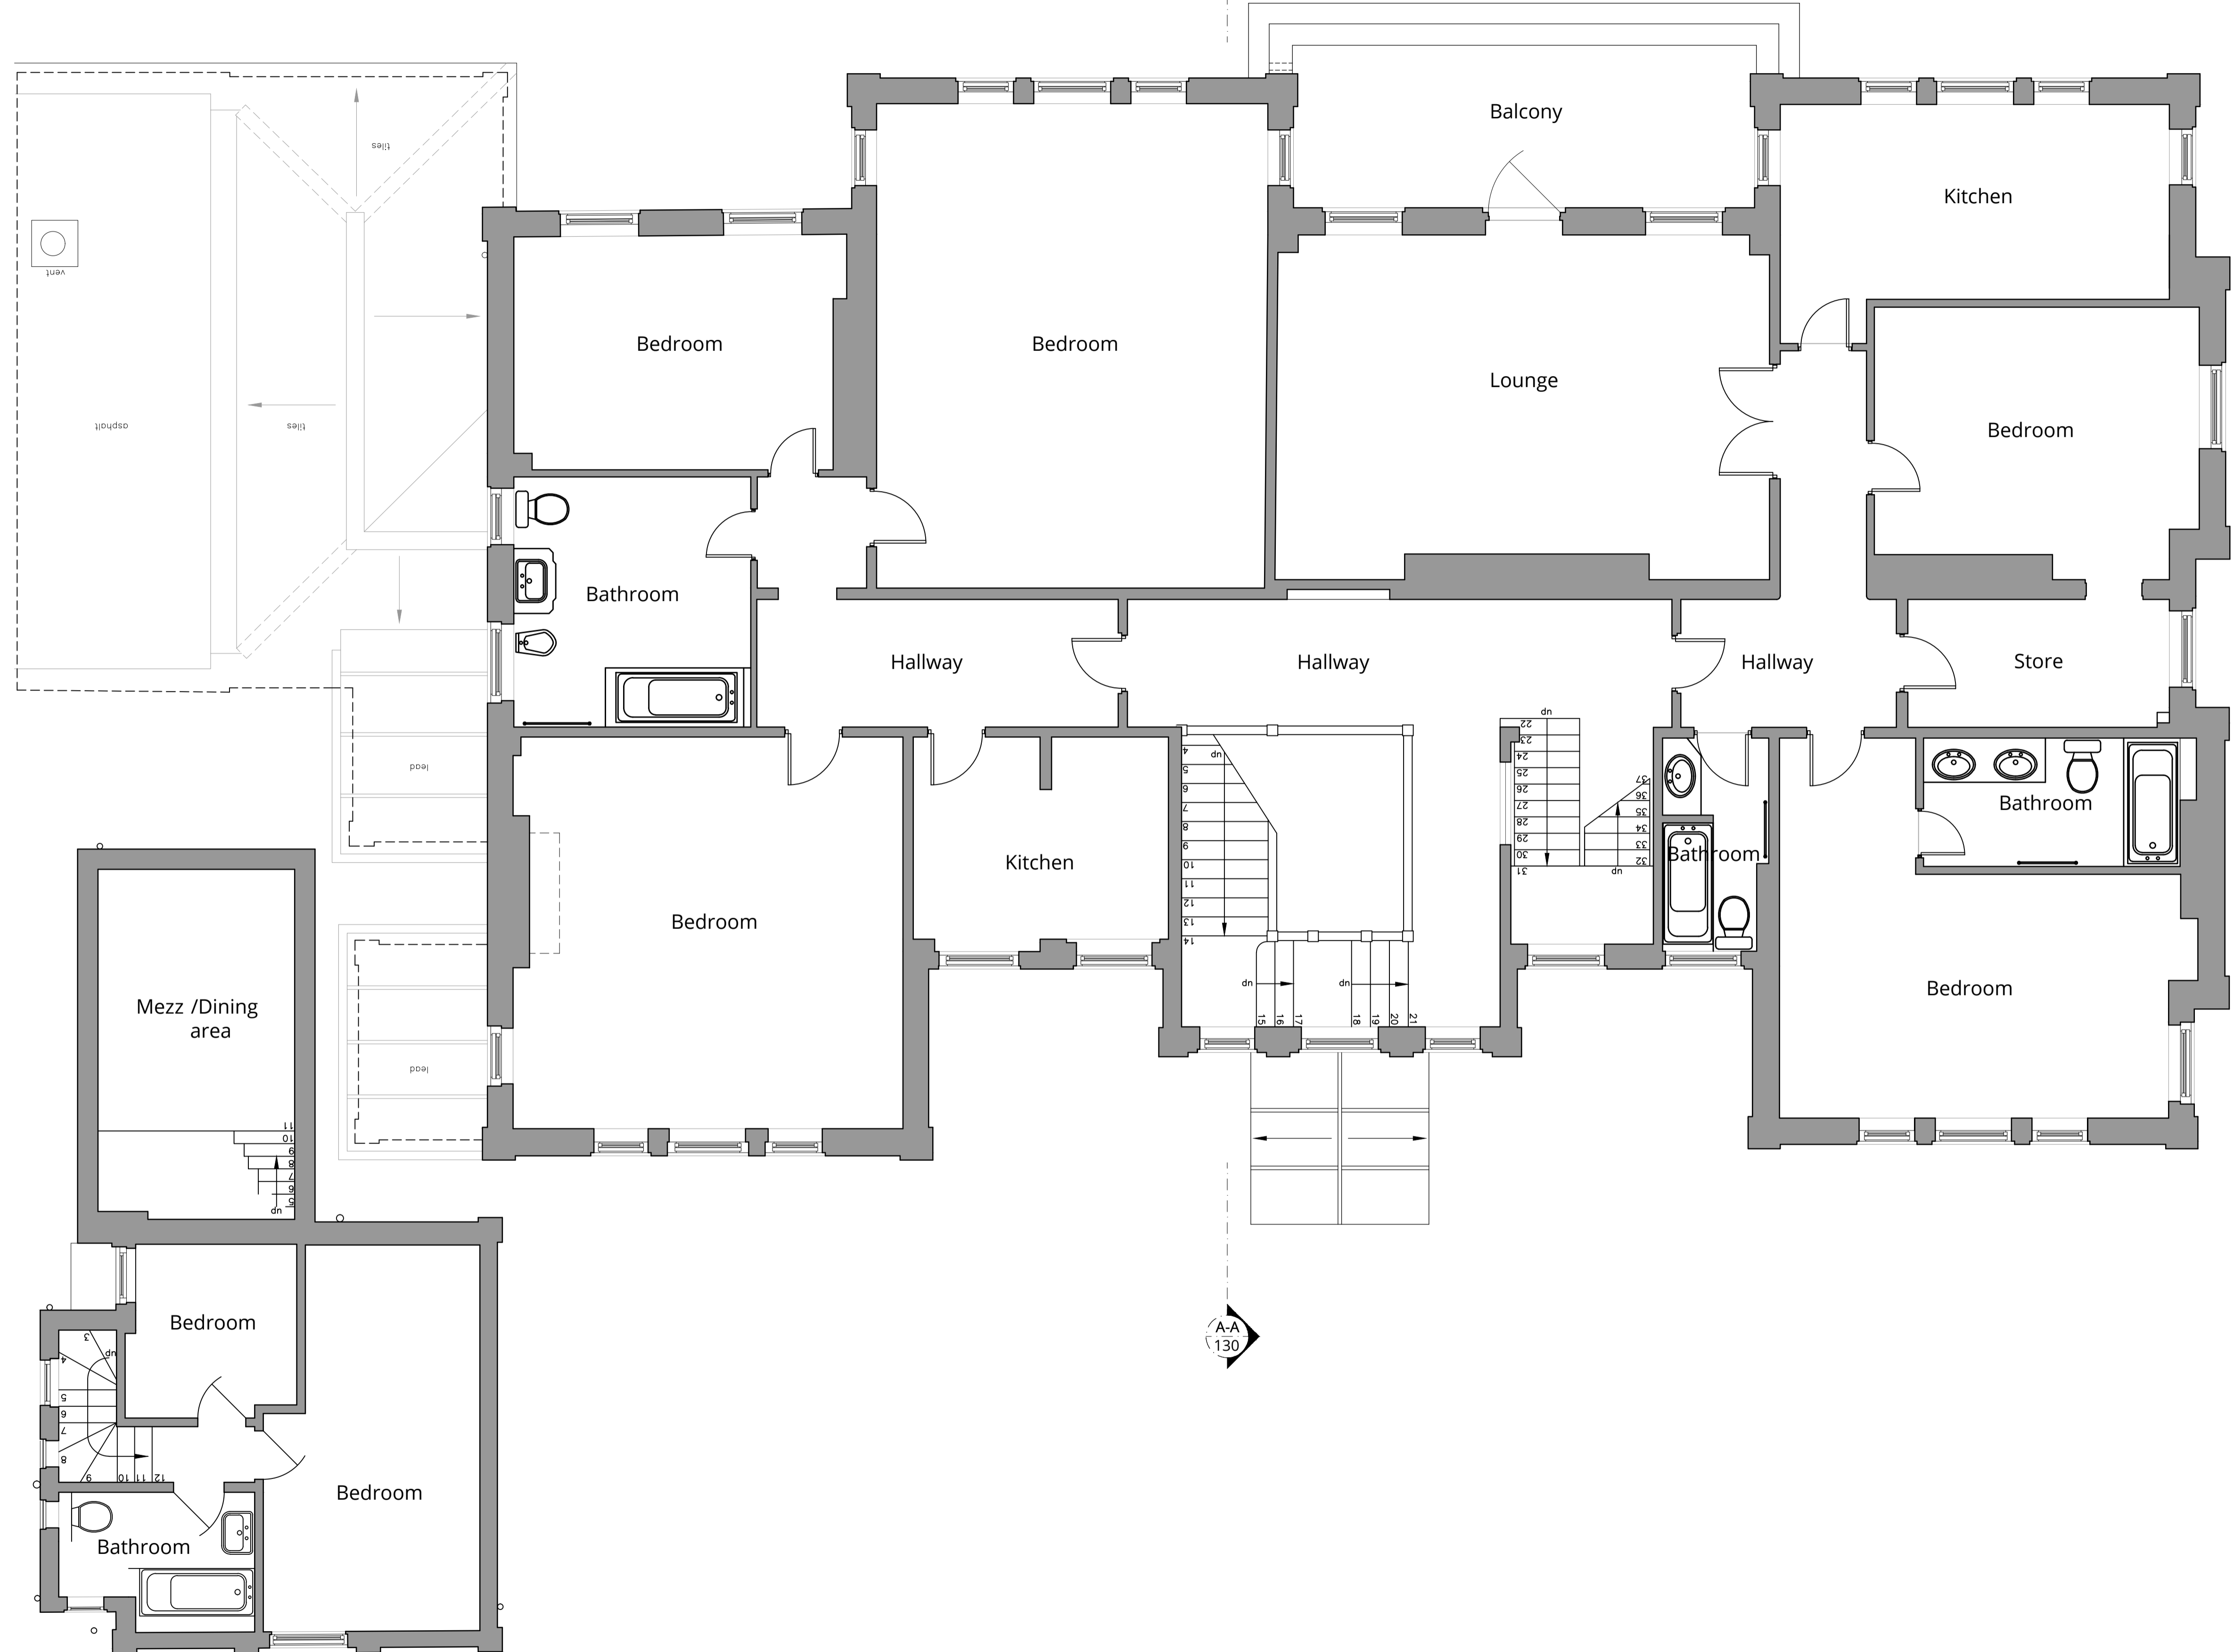

0	First issue.	09.02.24
Rev.	Description	Date

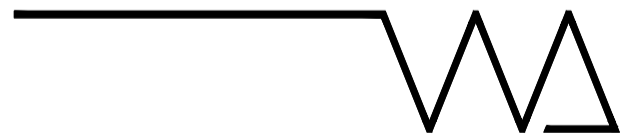



Project Title  
14 Templewood Avenue, NW3

Drawing Title  
Existing First Floor Plan


Status  
Pre-Planning

Drawn by	Checked by	Scale	
ID	EW	1:50	@ A1
Project No.	Work Stage	Dwg. No.	Rev.
2320	PL	112	0

FIRST FLOOR PLAN

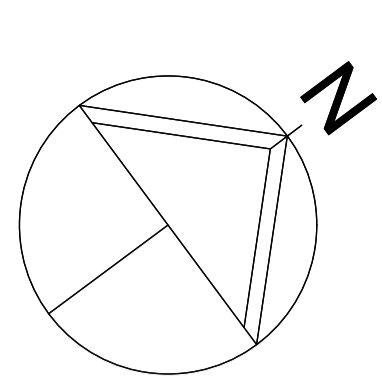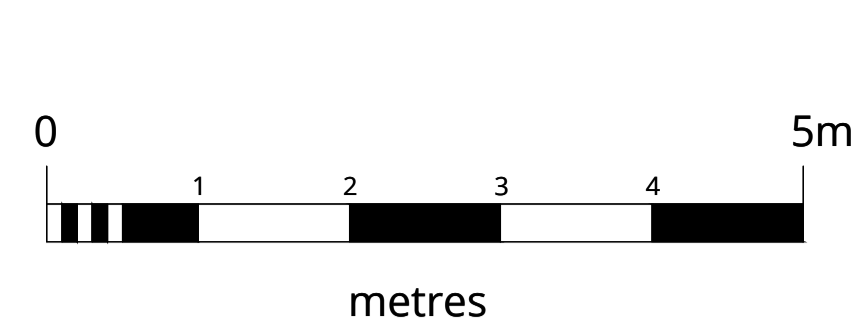

A-A  
130

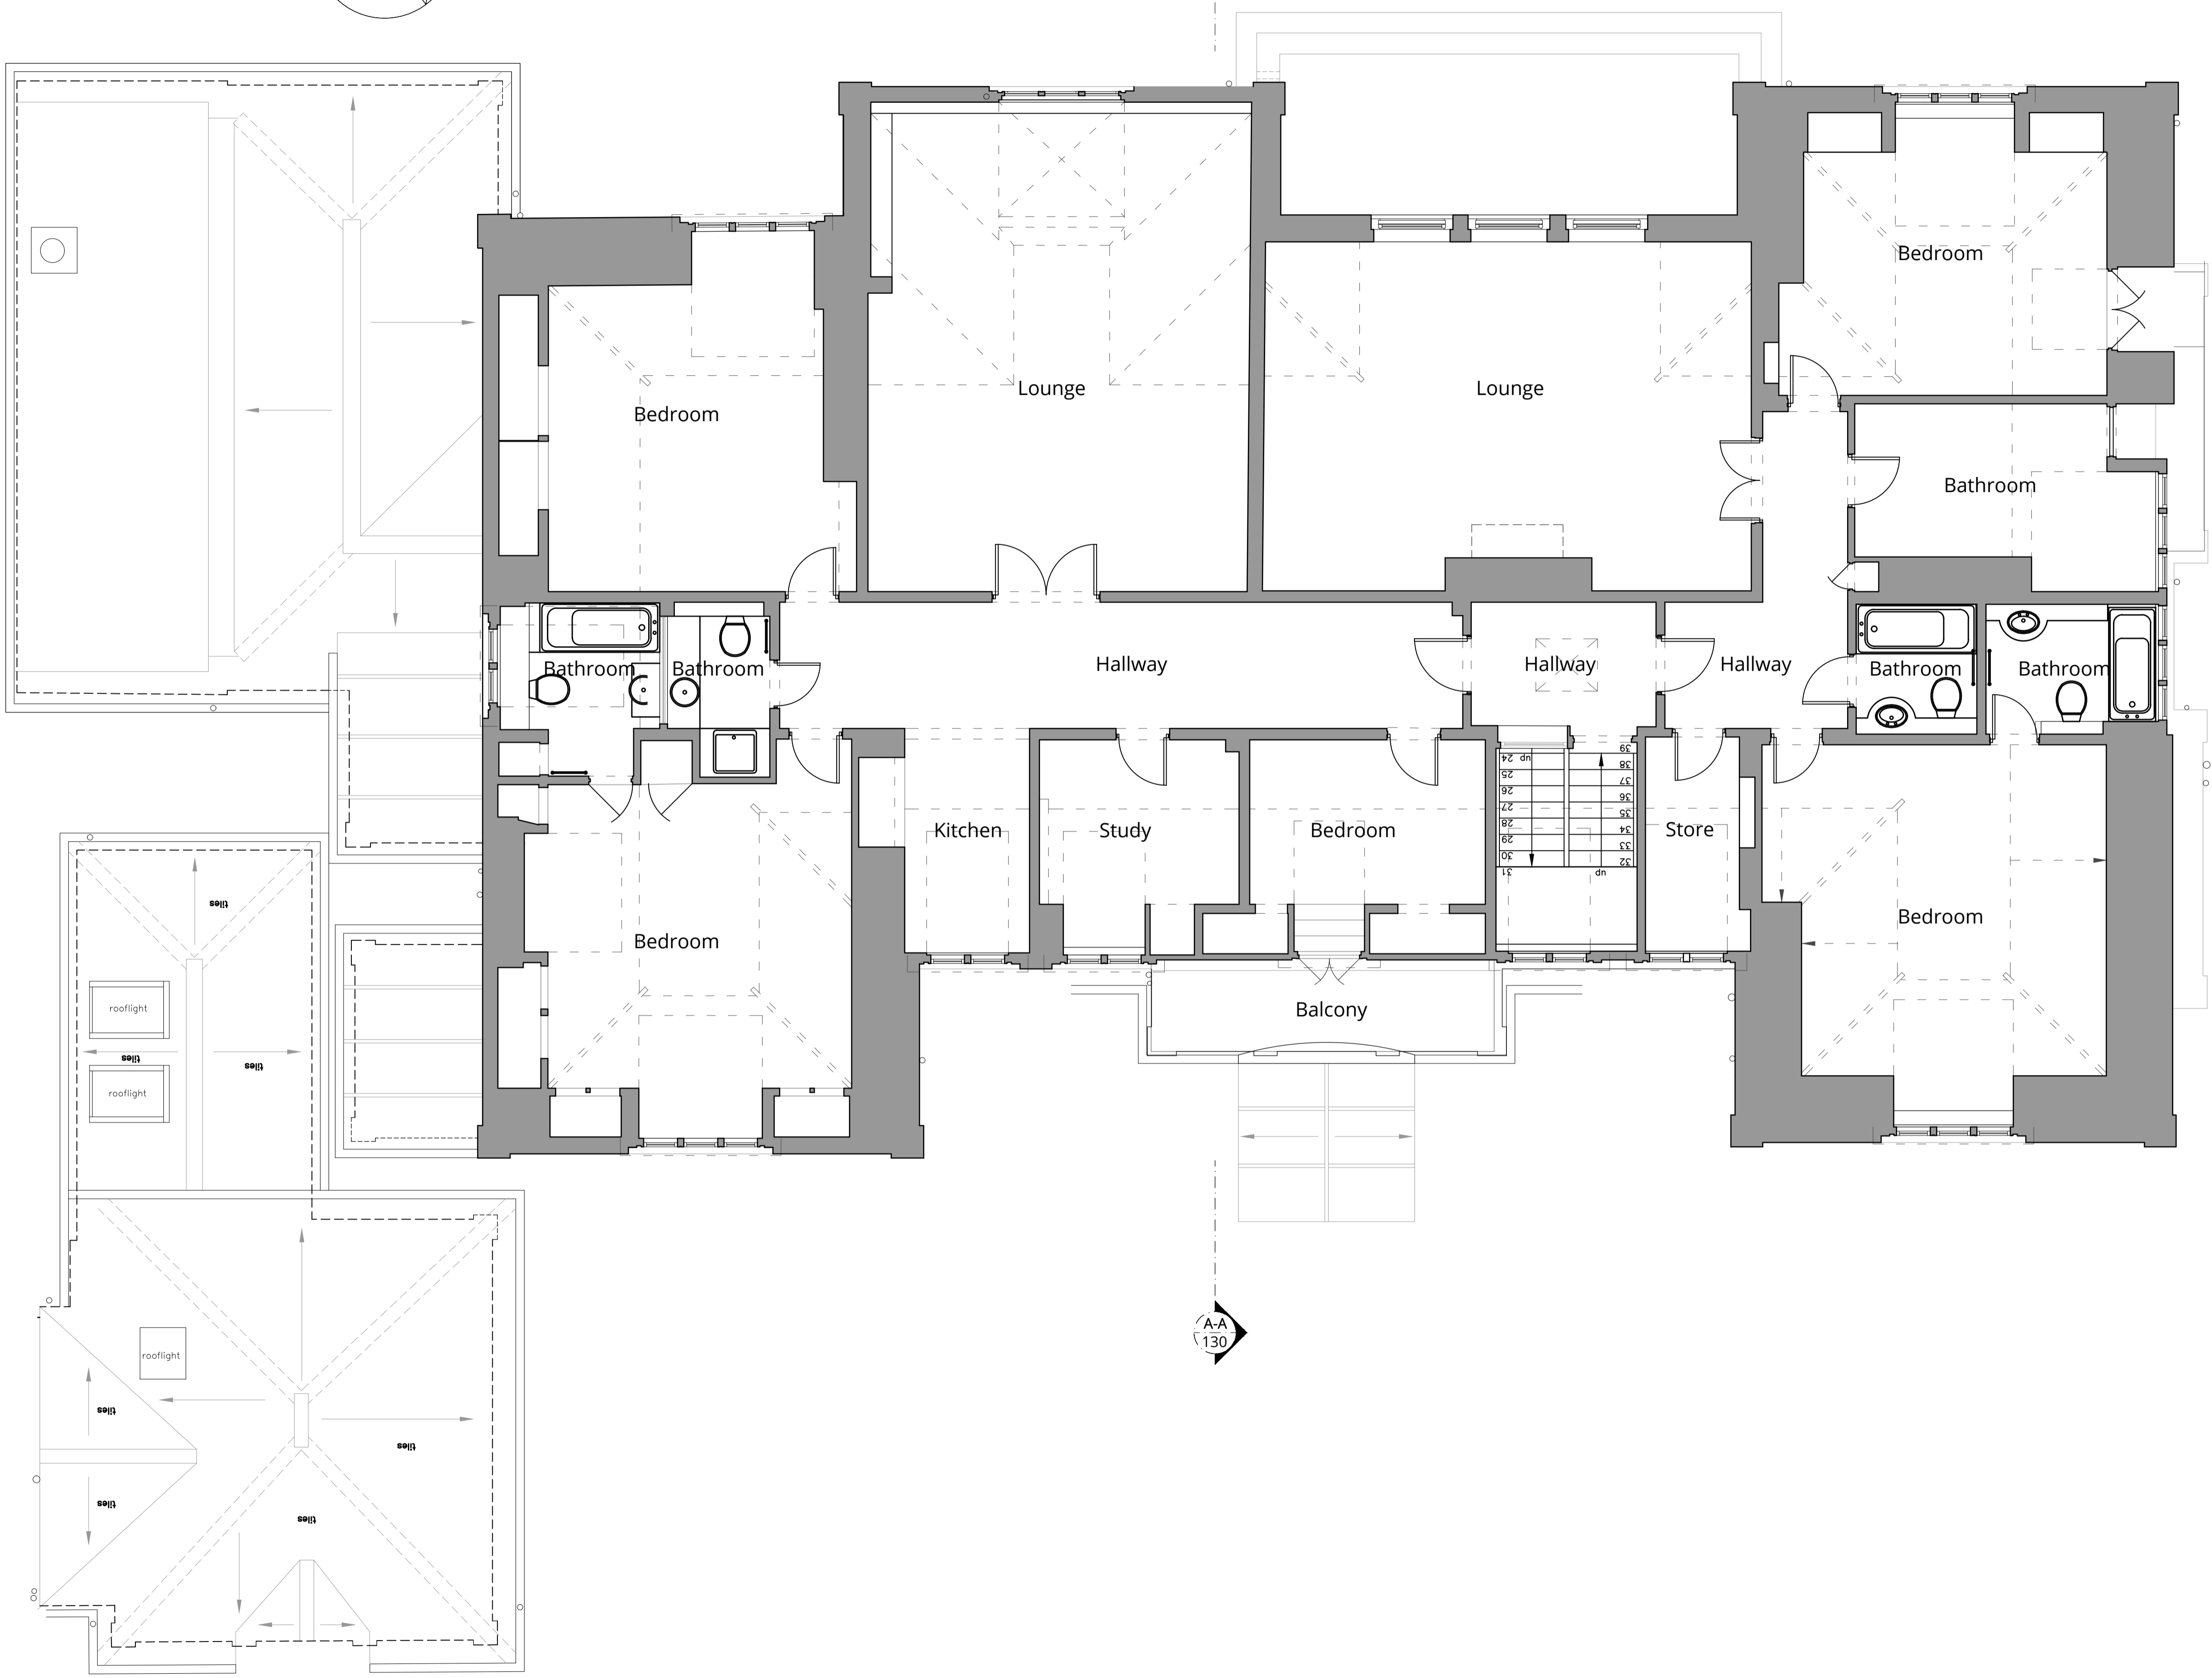

A-A  
130



**WOLFF ARCHITECTS**


London 16 Lambton Place Notting Hill  
London W11 2SH  
T +44 (0)20 7229 3125

Oxford Chandos Yard 83 Bicester Road  
Long Crendon HP18 9EE  
T +44 (0)1844 203310

W www.wolffarchitects.co.uk  
E info@wolffarchitects.co.uk

This drawing is protected under Copyright and at no time should any portion be reproduced or copied without the permission of the Architect (Design Copyright Act 1968). It must not be used for purposes other than that for which it is provided. It is supplied without liability for any errors or omissions. All dimensions to be checked on site.

Rev.	Description	Date
0	First issue.	09.02.24

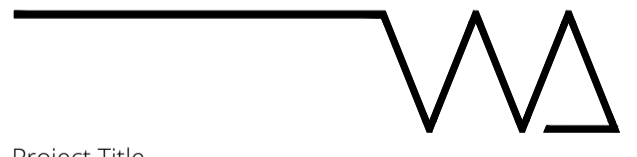

Project Title  
**14 Templewood Avenue, NW3**



Drawing Title  
**Existing Second Floor Plan**

Status  
**Pre-Planning**

Drawn by	Checked by	Scale
ID	EW	1:50 @ A1


Project No.	Work Stage	Dwg. No.	Rev.
2320	PL	113	0

**SECOND FLOOR PLAN**

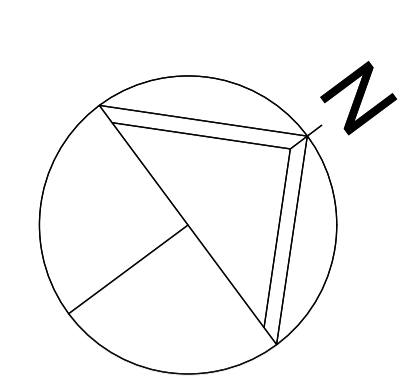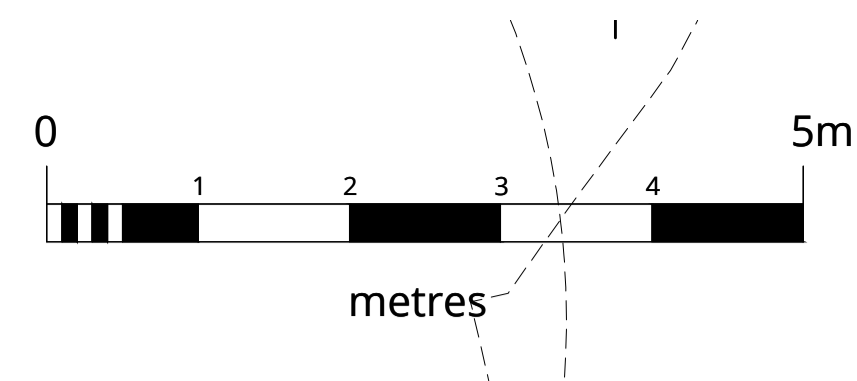

A-A  
130

A-A  
130

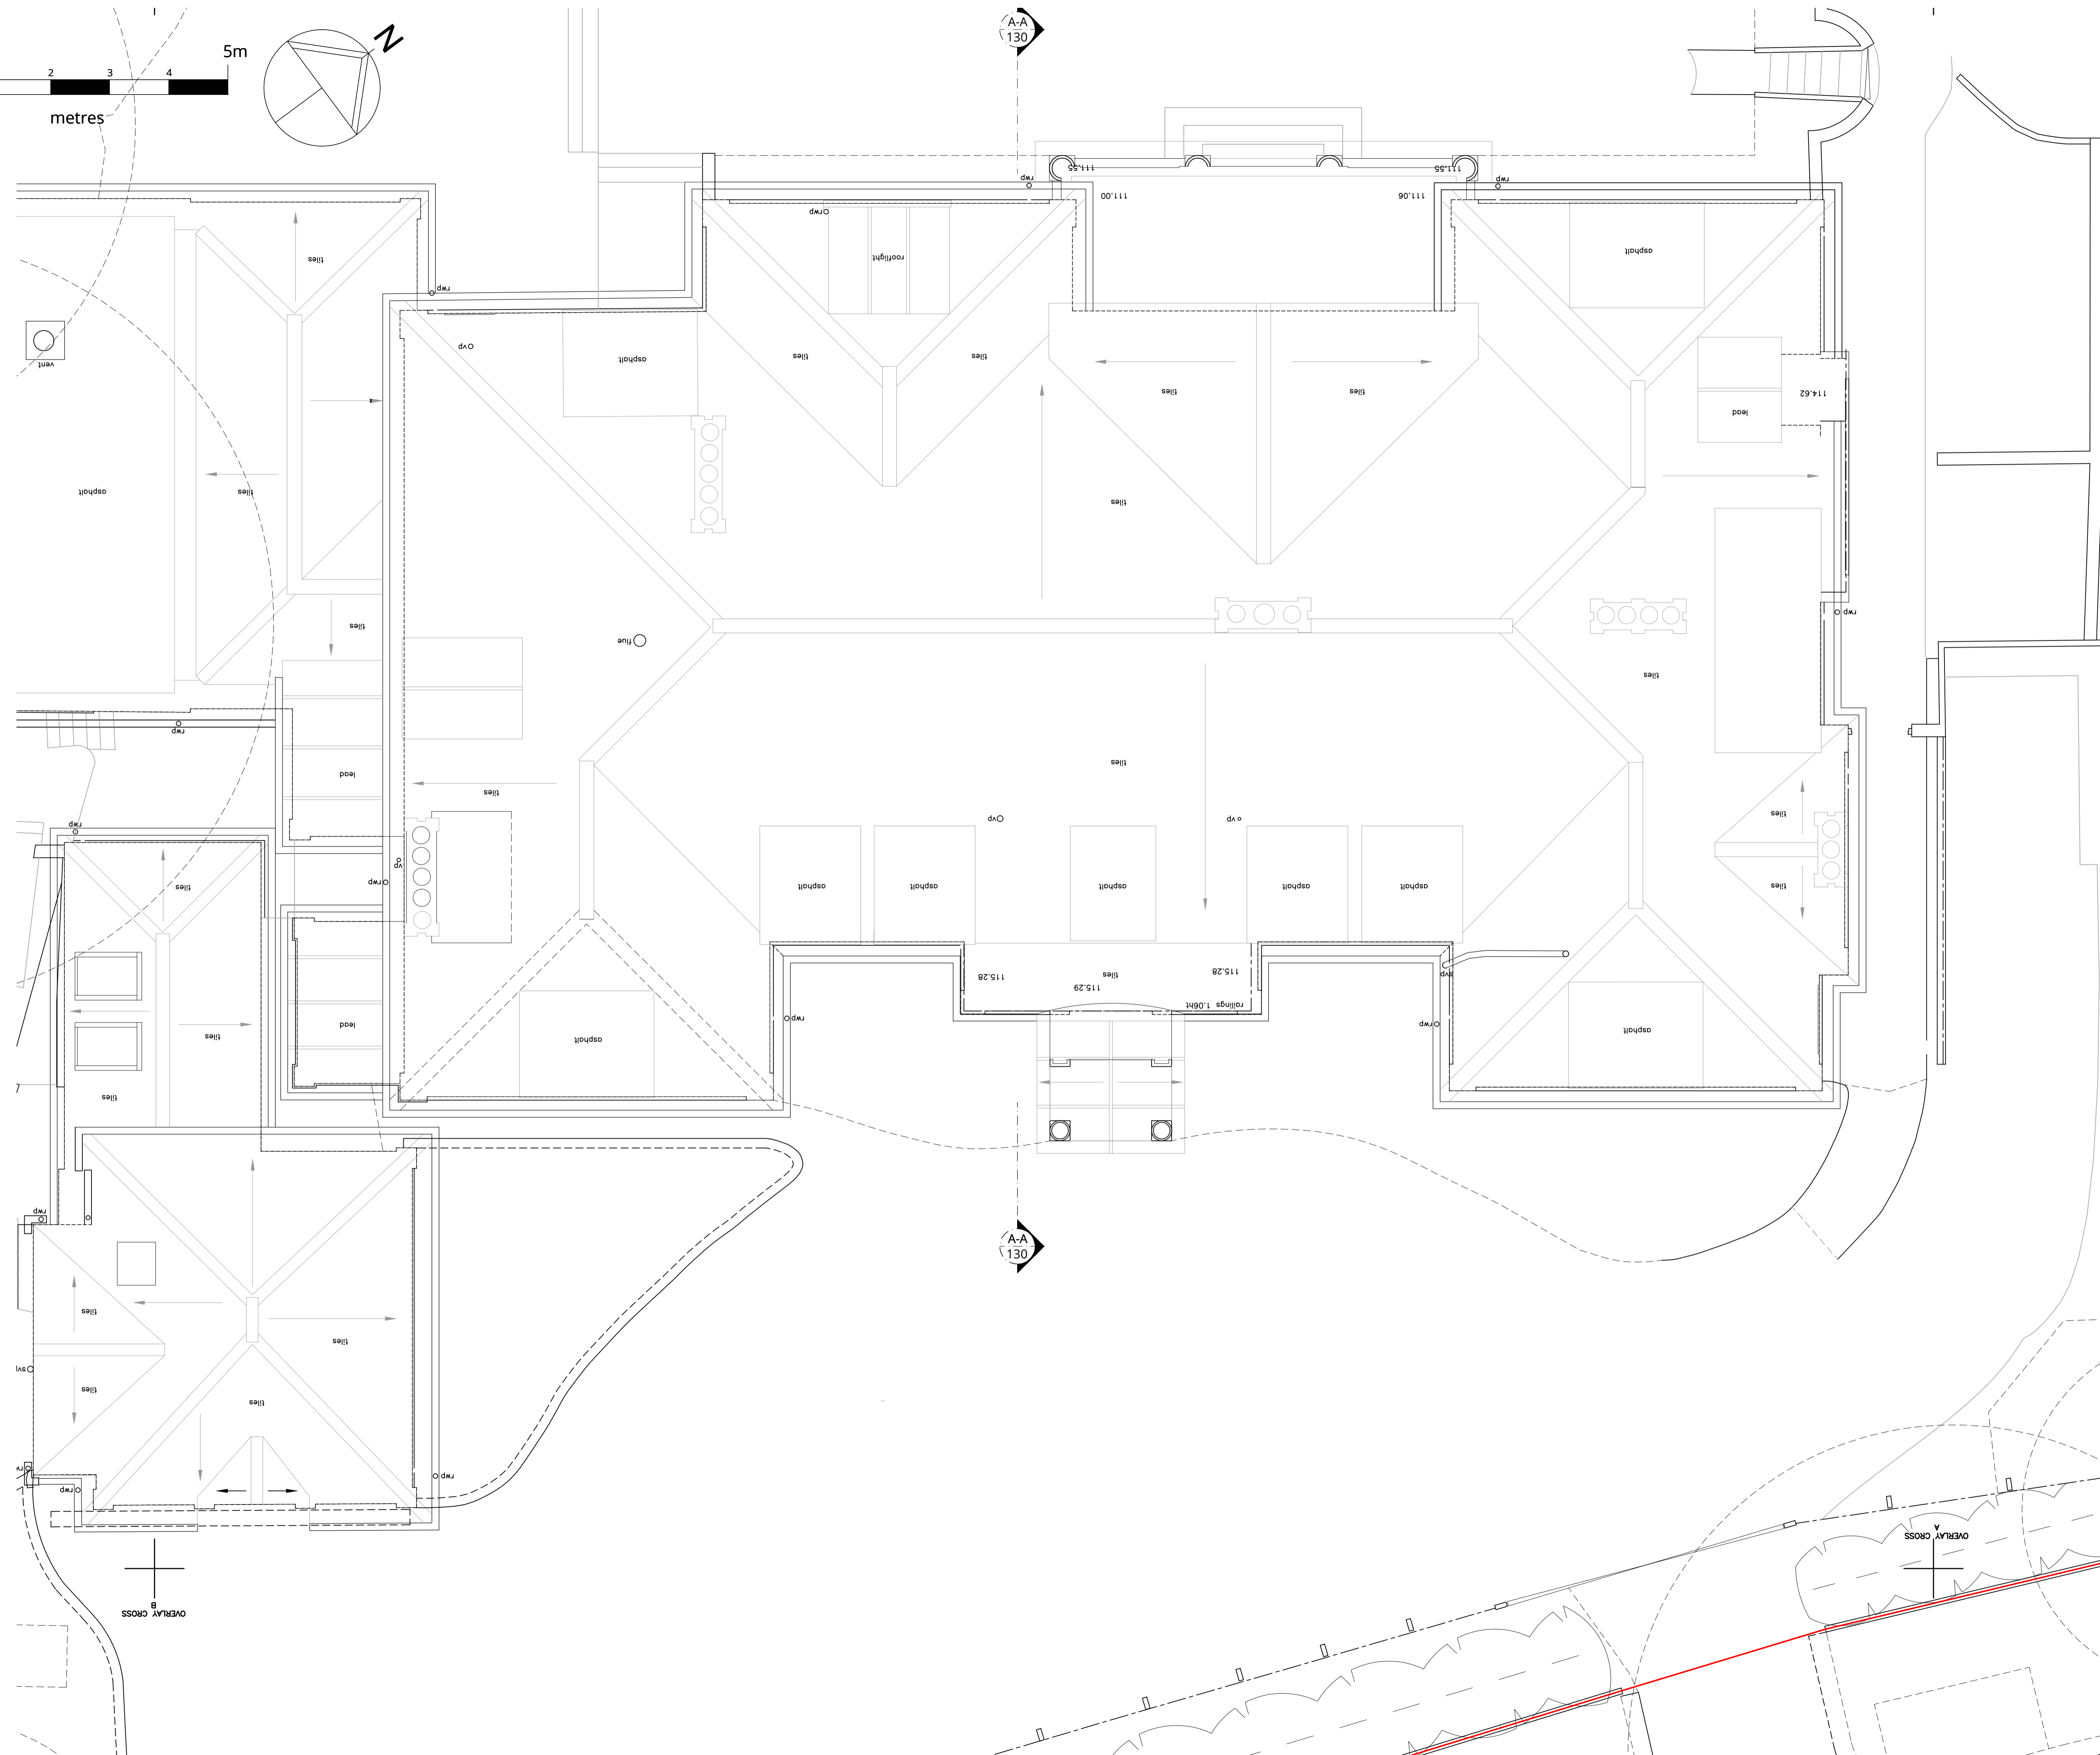

**WOLFF ARCHITECTS**

London 16 Lambton Place Notting Hill  
London W11 2SH  
T +44 (0)20 7229 3125

Oxford Chandos Yard 83 Bicester Road  
Long Crendon HP18 9EE  
T +44 (0)1844 203310

W www.wolffarchitects.co.uk  
E info@wolffarchitects.co.uk

This drawing is protected under Copyright and at no time should any portion be reproduced or copied without the permission of the Architect (Design Copyright Act 1968). It must not be used for purposes other than that for which it is provided. It is supplied without liability for any errors or omissions. All dimensions to be checked on site.


Rev.	Description	Date
0	First issue.	09.02.24

Project Title  
**14 Templewood Avenue, NW3**

Drawing Title  
**Existing Roof Plan**

Status  
**Pre-Planning**

Drawn by	Checked by	Scale	
ID	EW	1:50	@ A1
Project No.	Work Stage	Dwg. No.	Rev.
2320	PL	114	0

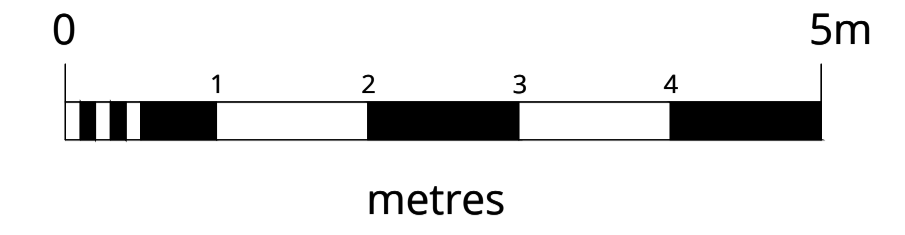

**WOLFF ARCHITECTS**

London 16 Lambton Place Notting Hill  
London W11 2SH  
T +44 (0)20 7229 3125

Oxford Chandos Yard 83 Bicester Road  
Long Crendon HP18 9EE  
T +44 (0)1844 203310

W www.wolffarchitects.co.uk  
E info@wolffarchitects.co.uk

This drawing is protected under Copyright and at no time should any portion be reproduced or copied without the permission of the Architect (Design Copyright Act 1968). It must not be used for purposes other than that for which it is provided. It is supplied without liability for any errors or omissions. All dimensions to be checked on site.



Rev.	Description	Date
0	First issue.	09.02.24

Project Title  
14 Templewood Avenue, NW3


Drawing Title  
Existing Front Elevation

Status  
Pre-Planning

Drawn by	Checked by	Scale
ID	EW	1:50 @ A1

Project No.	Work Stage	Dwg. No.	Rev.
2320	PL	120	0



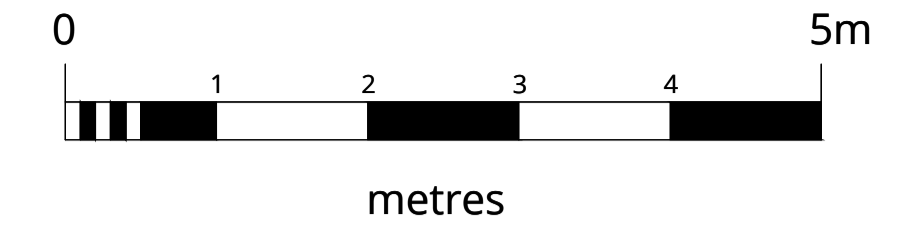

**WOLFF ARCHITECTS**

London 16 Lambton Place Notting Hill  
London W11 2SH  
T +44 (0)20 7229 3125

Oxford Chandos Yard 83 Bicester Road  
Long Crendon HP18 9EE  
T +44 (0)1844 203310

W www.wolffarchitects.co.uk  
E info@wolffarchitects.co.uk

This drawing is protected under Copyright and at no time should any portion be reproduced or copied without the permission of the Architect (Design Copyright Act 1968). It must not be used for purposes other than that for which it is provided. It is supplied without liability for any errors or omissions. All dimensions to be checked on site.



0	First issue.	09.02.24
Rev.	Description	Date


Project Title  
**14 Templewood Avenue, NW3**

Drawing Title  
**Existing Rear Elevation  
( Section B-B )**

Status  
**Pre-Planning**

Drawn by	Checked by	Scale
ID	EW	1:50 @ A1

Project No.	Work Stage	Dwg. No.	Rev.
2320	PL	121	0

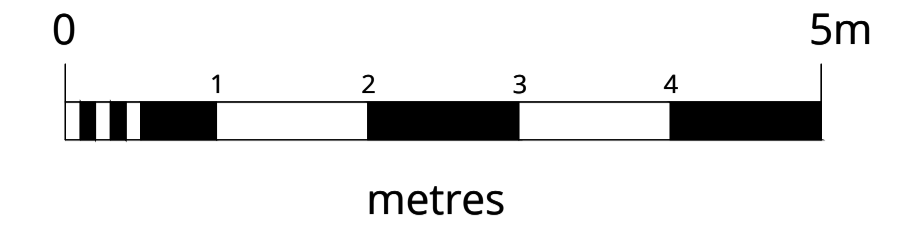

**WOLFF ARCHITECTS**

London 16 Lambton Place Notting Hill  
London W11 2SH  
T +44 (0)20 7229 3125


Oxford Chandos Yard 83 Bicester Road  
Long Crendon HP18 9EE  
T +44 (0)1844 203310

W www.wolffarchitects.co.uk  
E info@wolffarchitects.co.uk

This drawing is protected under Copyright and at no time should any portion be reproduced or copied without the permission of the Architect (Design Copyright Act 1968). It must not be used for purposes other than that for which it is provided. It is supplied without liability for any errors or omissions. All dimensions to be checked on site.



0	First issue.	09.02.24
Rev.	Description	Date

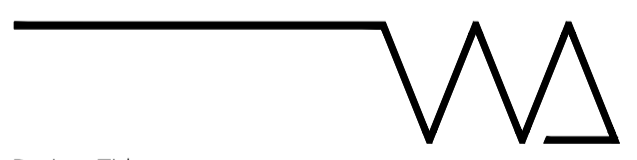


Project Title  
**14 Templewood Avenue, NW3**

Drawing Title  
**Existing Side Elevation  
( South Facing )**

Status  
**Pre-Planning**

Drawn by	Checked by	Scale	
ID	EW	1:50	@ A1
Project No.	Work Stage	Dwg. No.	Rev.
2320	PL	122	0

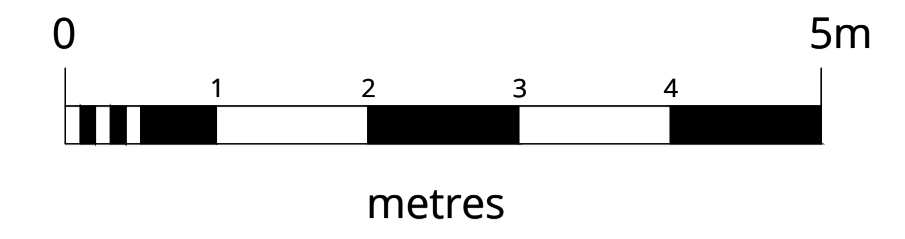

**WOLFF ARCHITECTS**

London 16 Lambton Place Notting Hill  
London W11 2SH  
T +44 (0)20 7229 3125

Oxford Chandos Yard 83 Bicester Road  
Long Crendon HP18 9EE  
T +44 (0)1844 203310

W www.wolffarchitects.co.uk  
E info@wolffarchitects.co.uk

This drawing is protected under Copyright and at no time should any portion be reproduced or copied without the permission of the Architect (Design Copyright Act 1968). It must not be used for purposes other than that for which it is provided. It is supplied without liability for any errors or omissions. All dimensions to be checked on site.




0	First issue.	09.02.24
Rev.	Description	Date

Project Title  
**14 Templewood Avenue, NW3**

Drawing Title  
**Existing Side Elevation  
(North facing)**

Status  
**Pre-Planning**

Drawn by	Checked by	Scale	
ID	EW	1:50	@ A1
Project No.	Work Stage	Dwg. No.	Rev.
2320	PL	223	0

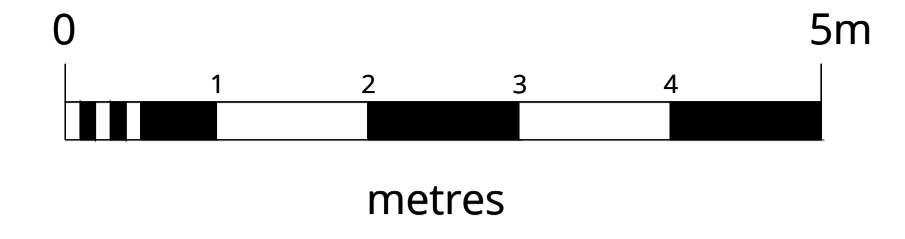


**WOLFF ARCHITECTS**

London 16 Lambton Place Notting Hill  
London W11 2SH  
T +44 (0)20 7229 3125


Oxford Chandos Yard 83 Bicester Road  
Long Crendon HP18 9EE  
T +44 (0)1844 203310

W www.wolffarchitects.co.uk  
E info@wolffarchitects.co.uk

This drawing is protected under Copyright and at no time should any portion be reproduced or copied without the permission of the Architect (Design Copyright Act 1968). It must not be used for purposes other than that for which it is provided. It is supplied without liability for any errors or omissions. All dimensions to be checked on site.

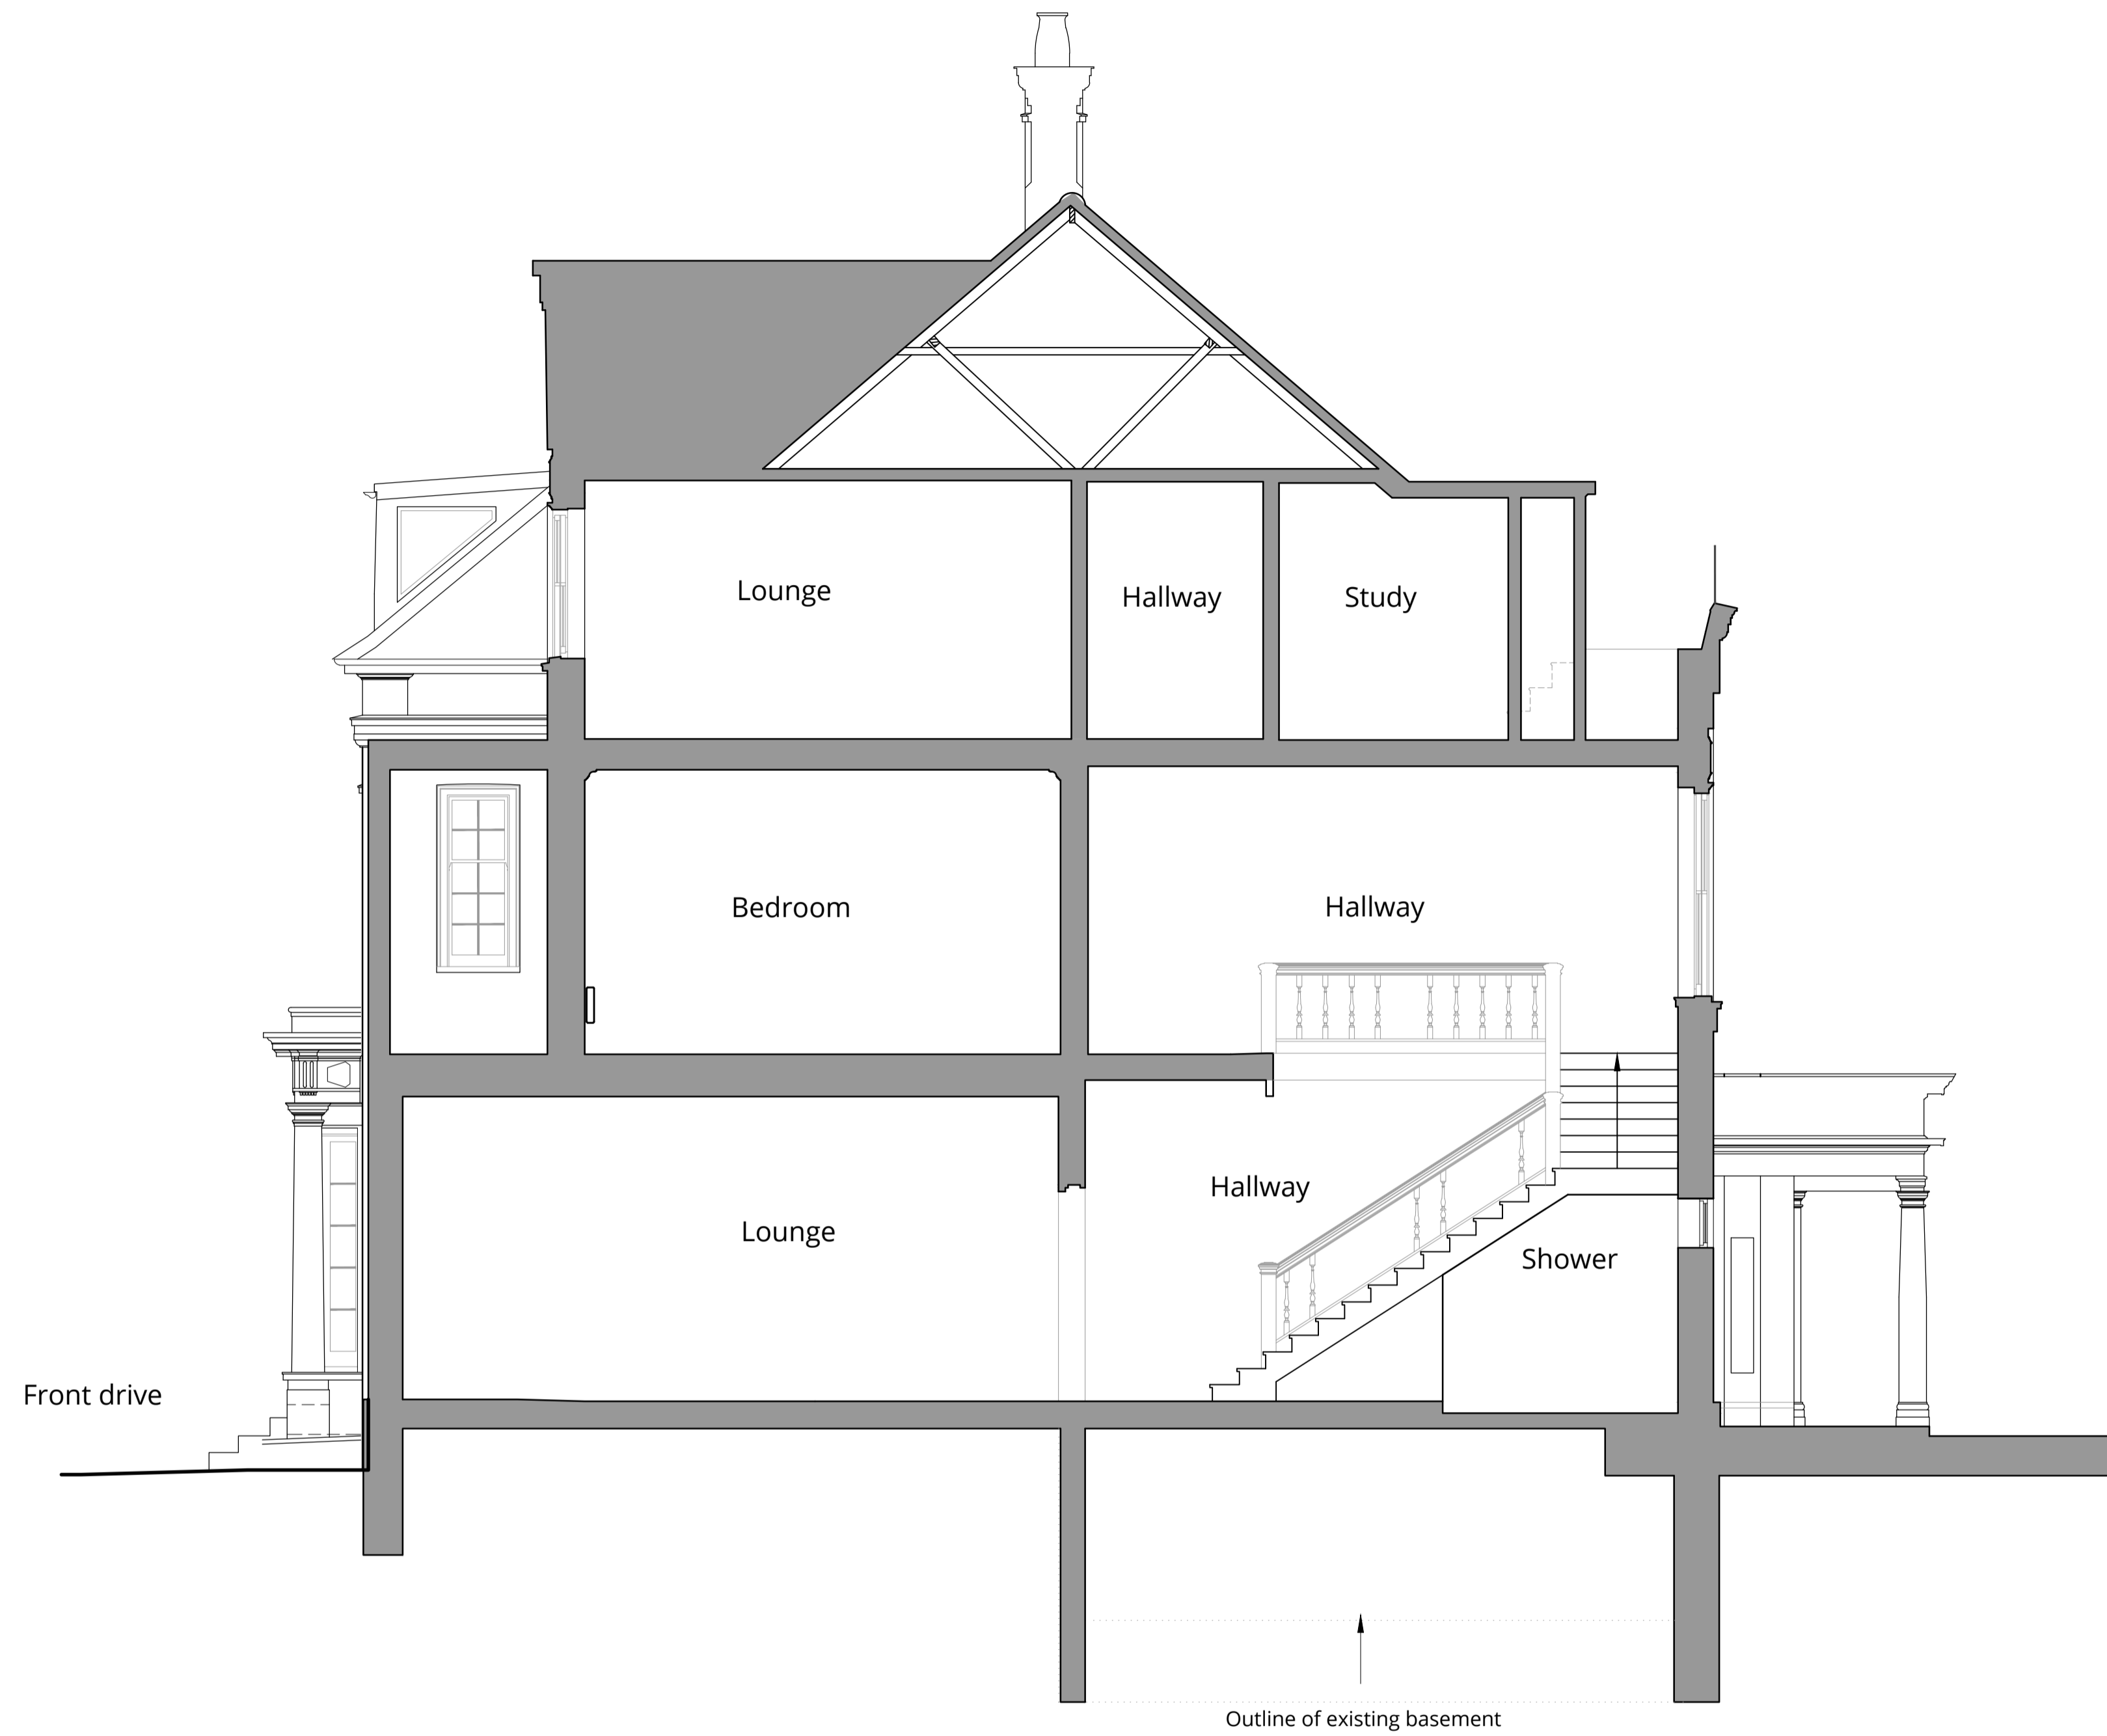

Rev.	Description	Date
0	First issue.	09.02.24

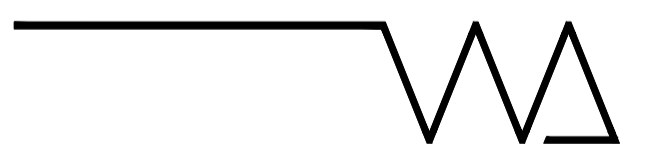

Project Title  
14 Templewood Avenue, NW3

Drawing Title  
Existing Section A-A

Status  
Pre-Planning

Drawn by	Checked by	Scale
ID	EW	1:50 @ A1

Project No.	Work Stage	Dwg. No.	Rev.
2320	PL	130	0