

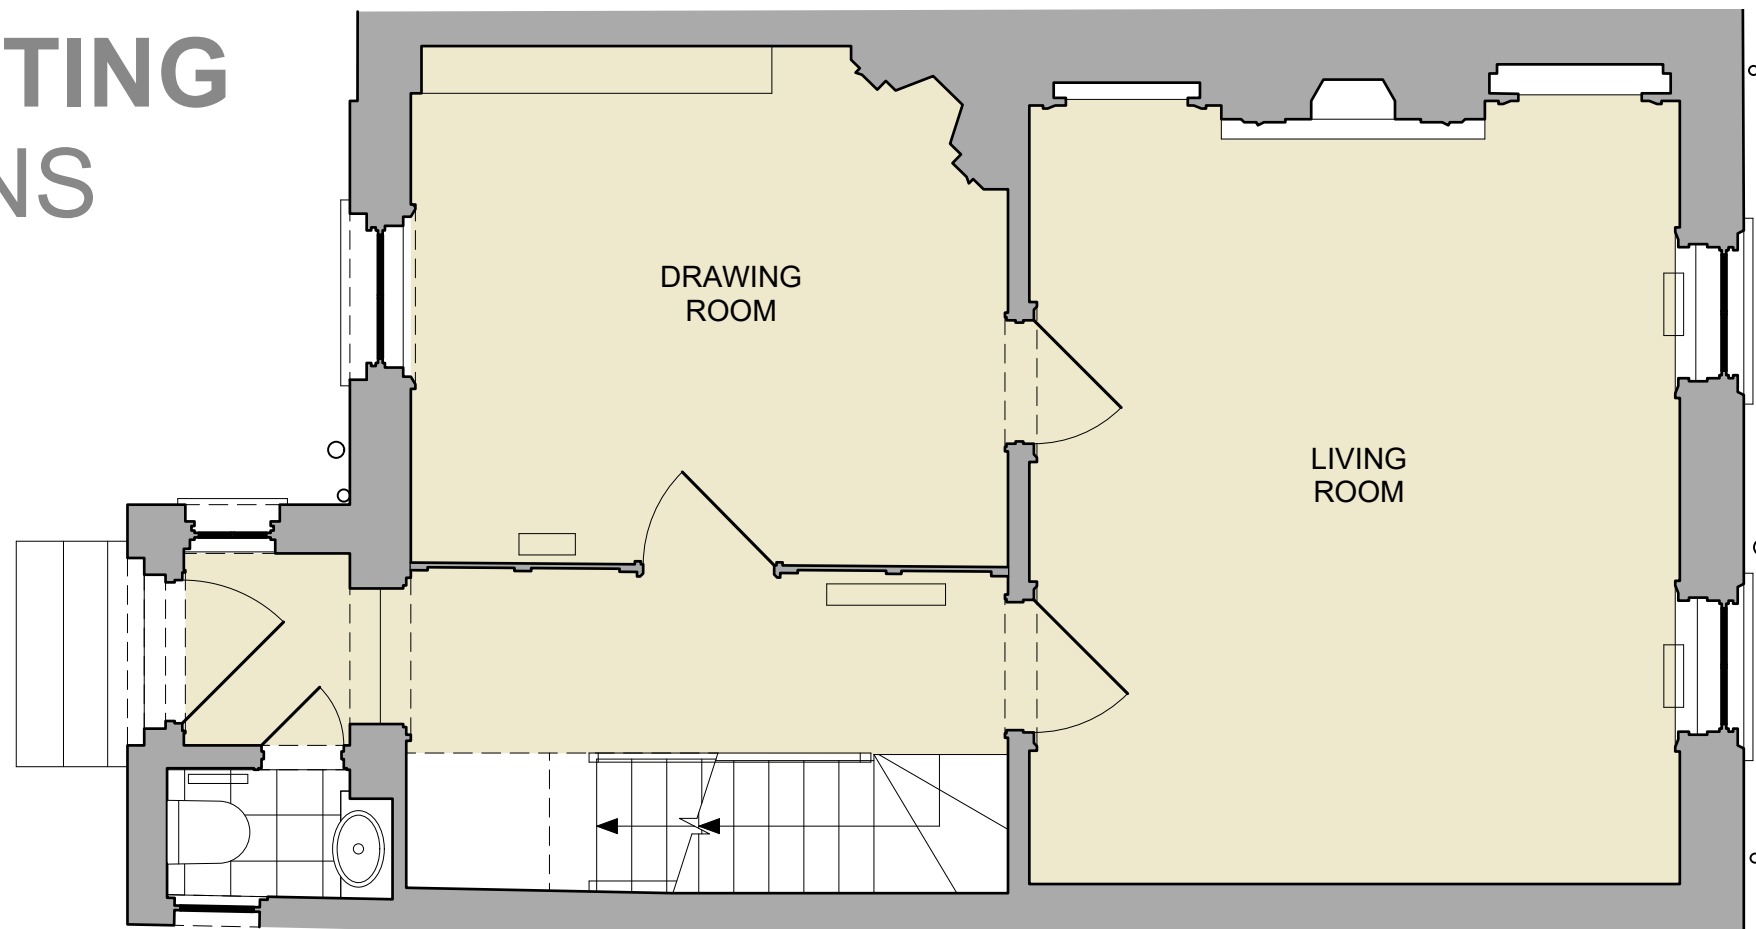


# EXISTING PLANS

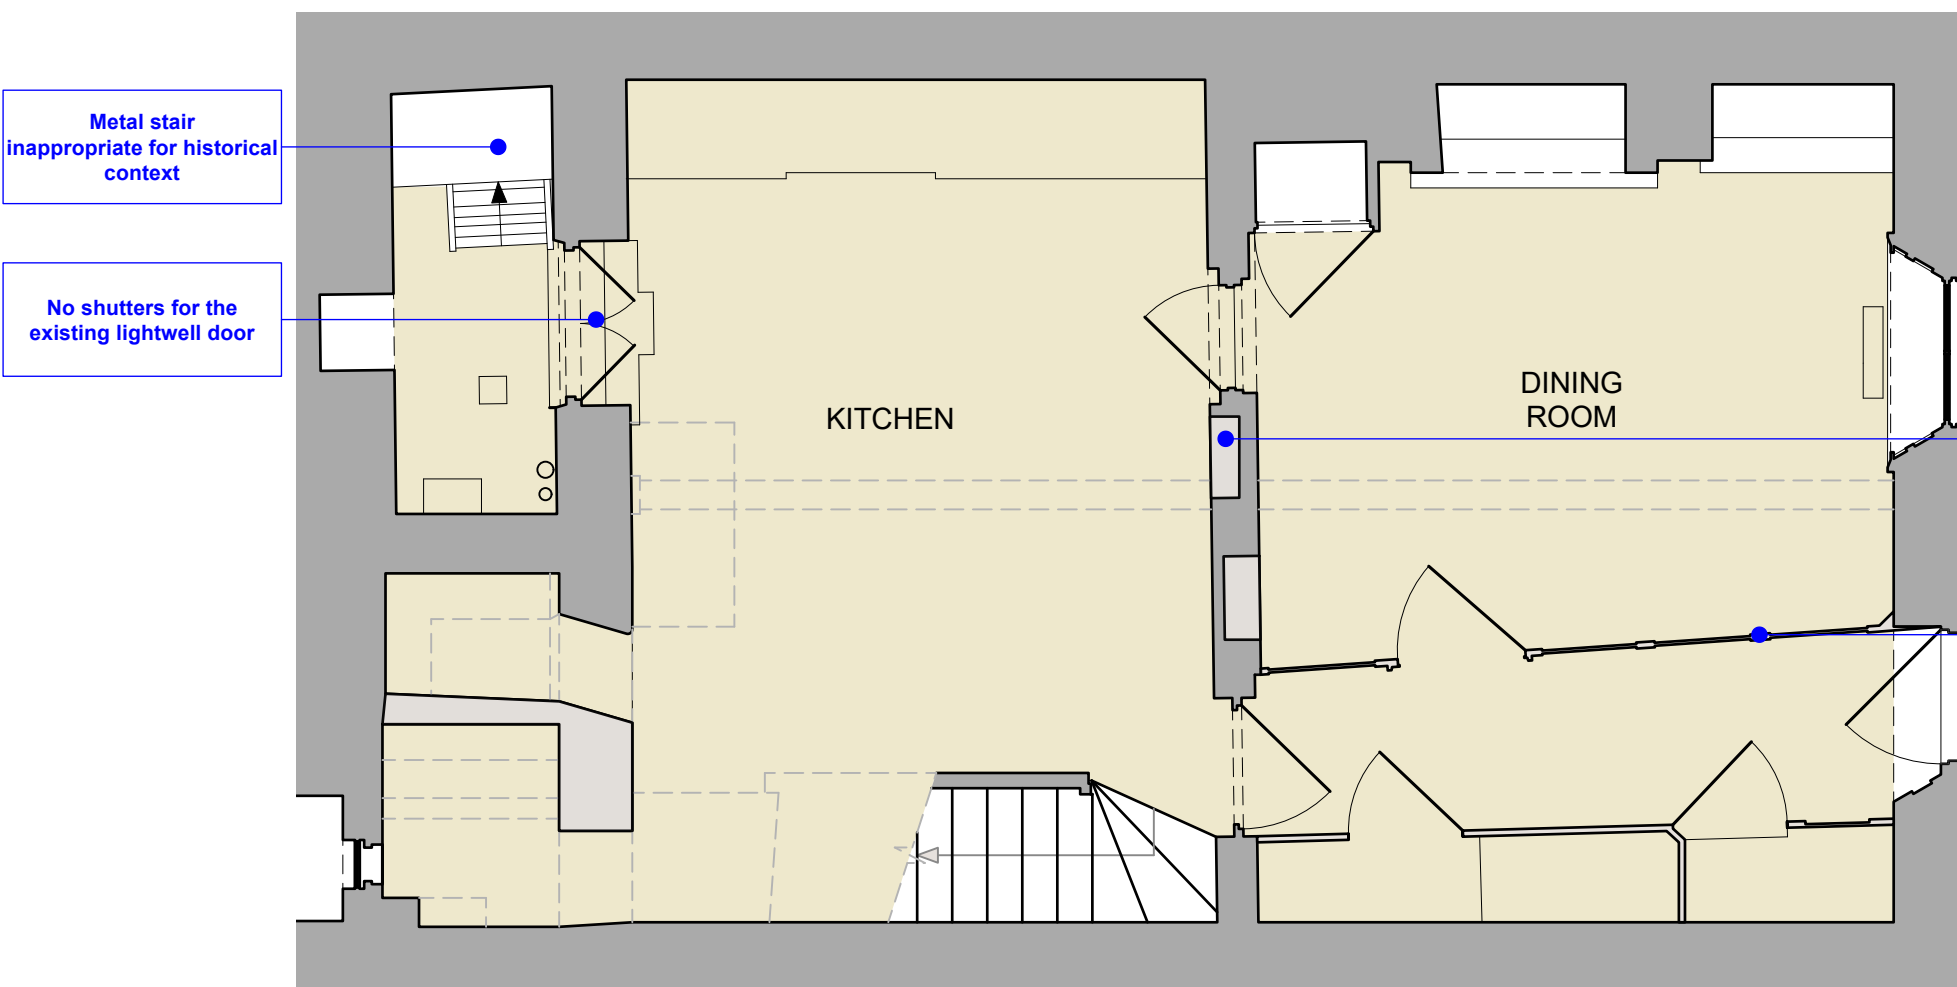

2 Existing Ground Floor Plan  
000 Scale 1:50@A3

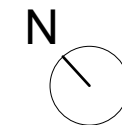


1 Existing Lower Ground Floor Plan  
000 Scale 1:50@A3



No.	Date	By	Revision Notes

Note
<p>Although O.S. Coordinates may be shown on this plan the grid is to be treated as arbitrary. No scale factor has been applied to the survey therefore the any coordinates shown are not true O.S. Coordinates.</p> <p><i>All dimensions to be checked on site</i></p>

 

Client: Well Walk  
NW3 1BX

Project Title	32 Well Walk
---------------	--------------

Sheet Title


EXISTING Lower Ground & Ground Floors

Drawn By	CB	Project ID	2302
----------	----	------------	------


Reviewed By	Scale
GR	1:50 @ A3

Date	Sheet No.
06/02/2023	2302-000

EXISTING  
PLANS

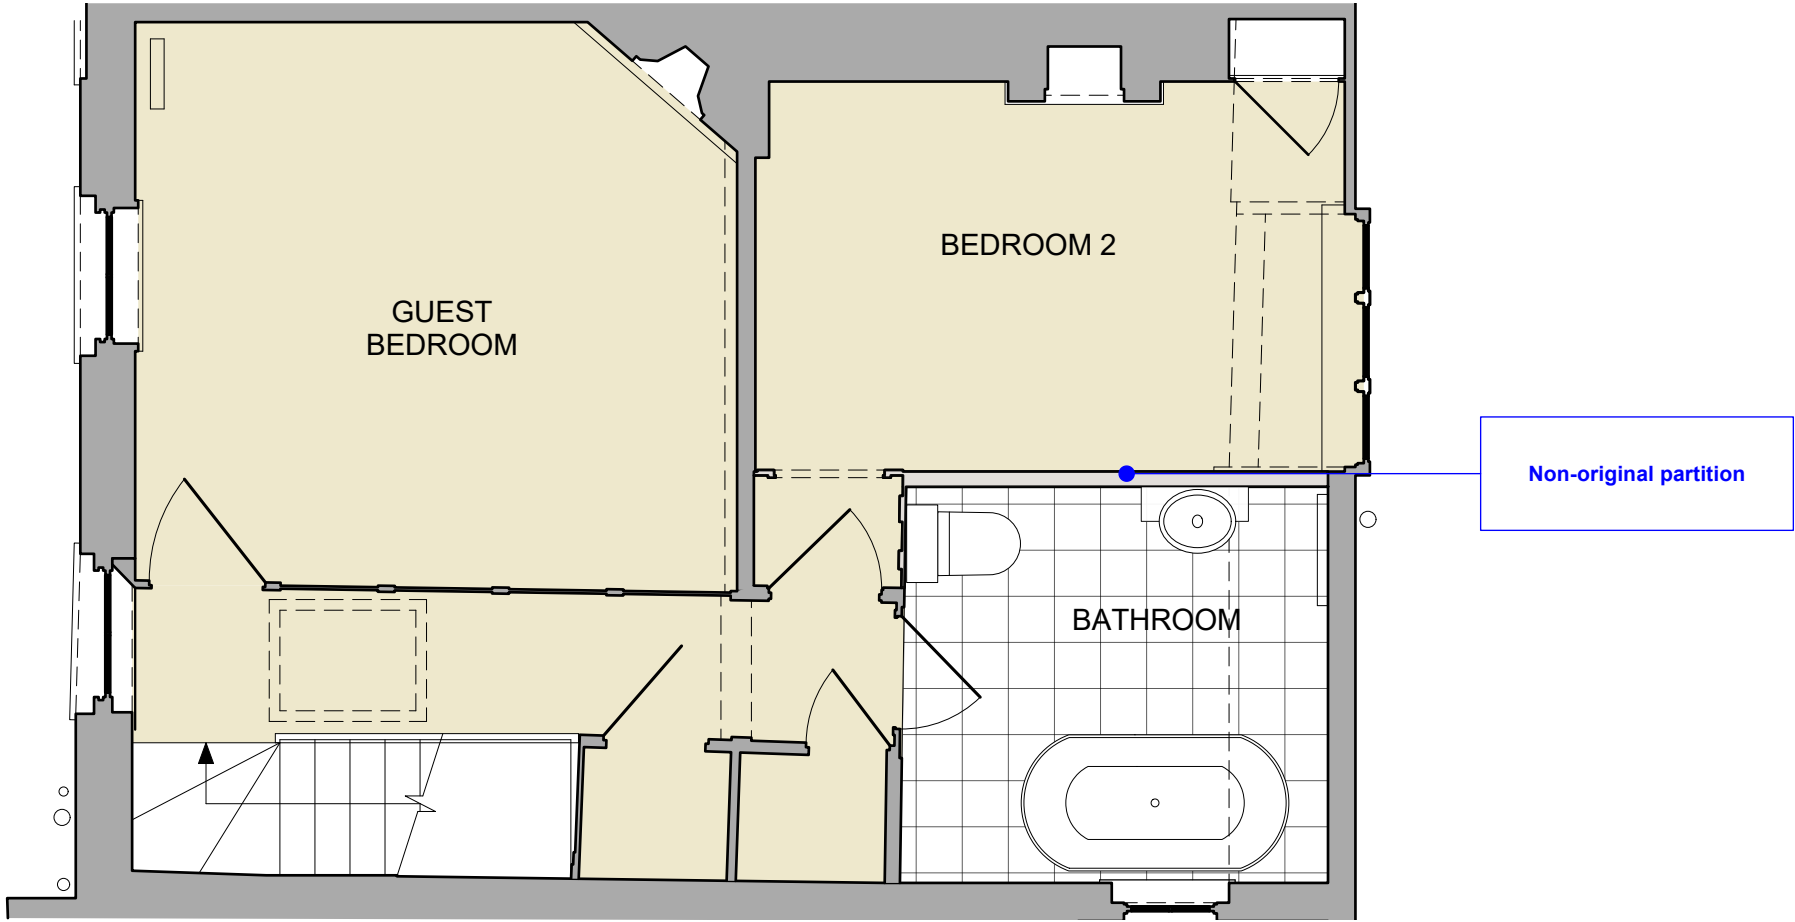

2 Existing Second Floor Plan  
001 Scale 1:50@A3

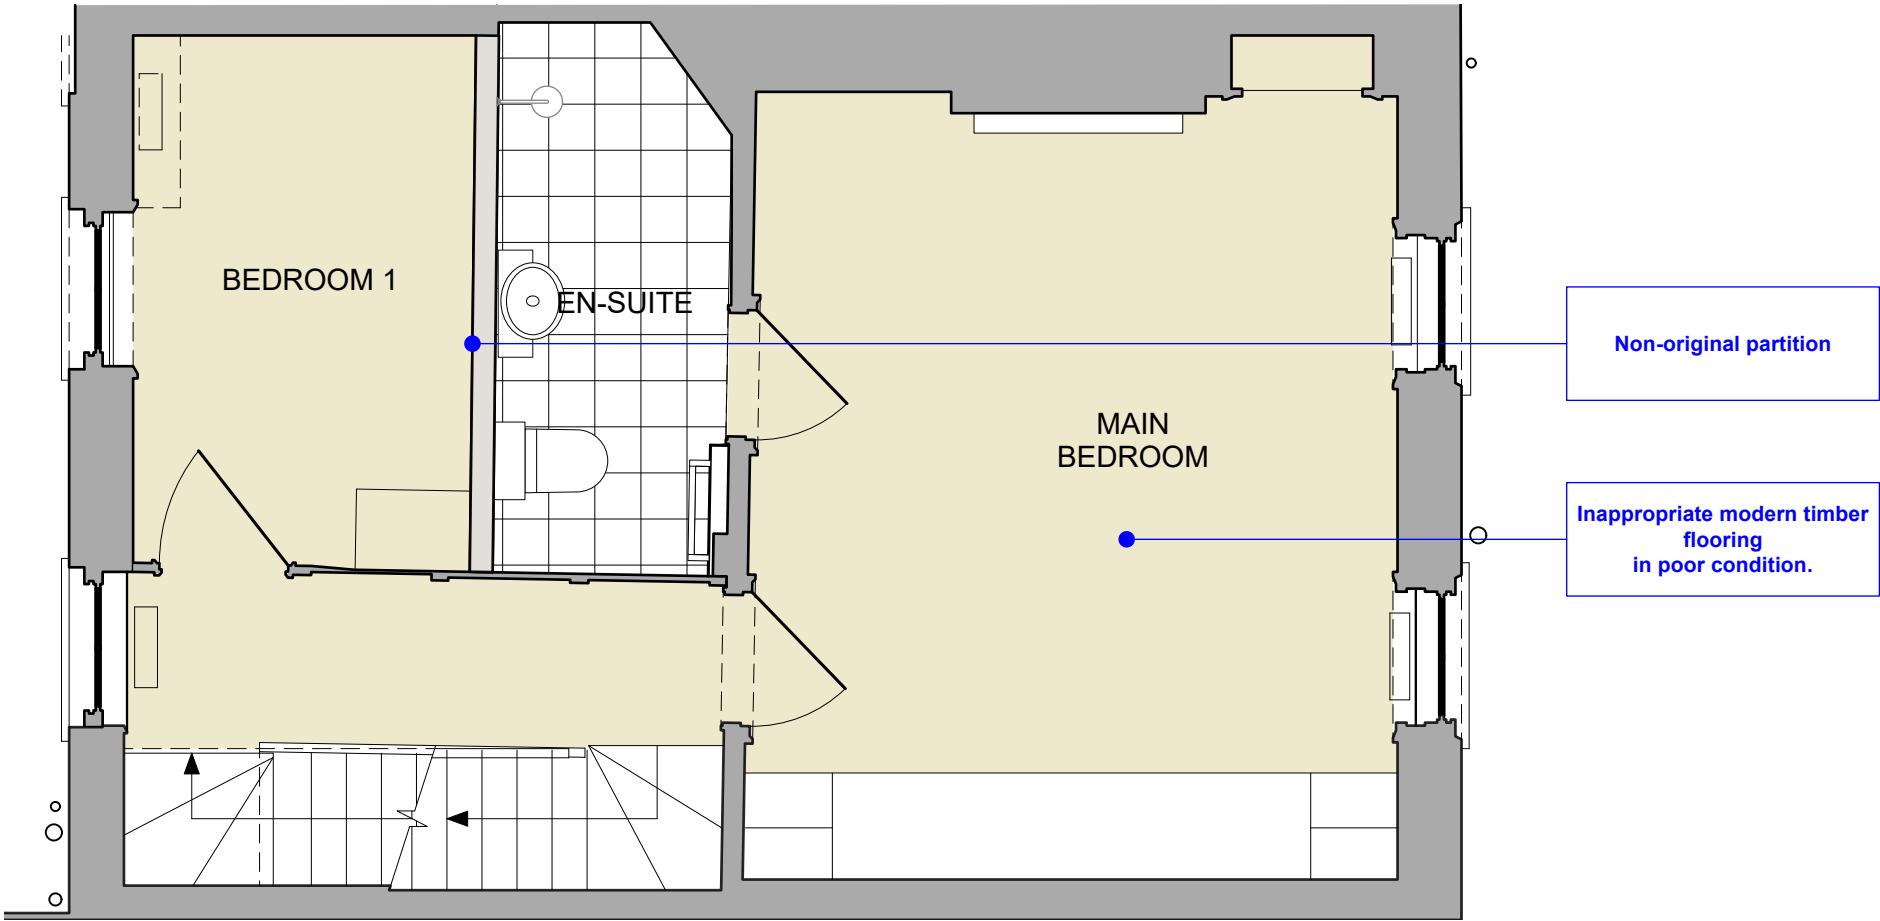

1 Existing First Floor Plan  
001 Scale 1:50@A3




No.	Date	By	Revision Notes

Note

Although O.S. Coordinates may be shown on this plan the grid is to be treated as arbitrary. No scale factor has been applied to the survey therefore the any coordinates shown are not true O.S. Coordinates.


*All dimensions to be checked on site*

 <b>Roberts &amp; Treguer</b> 29 Clerkenwell Green London EC1R 0DU <small>© Roberts and Treguer Ltd</small>	
Client  Well Walk NW3 1BX	
Project Title  32 Well Walk	
Sheet Title  EXISTING First & Second Floors	
Drawn By CB	Project ID 2302
Reviewed By GR	Scale 1:50 @ A3
Date 06/02/2023	Sheet No. 2302-001

EXISTING - ELEVATIONS



1 Existing Front Elevation  
200 Scale 1:50@A3

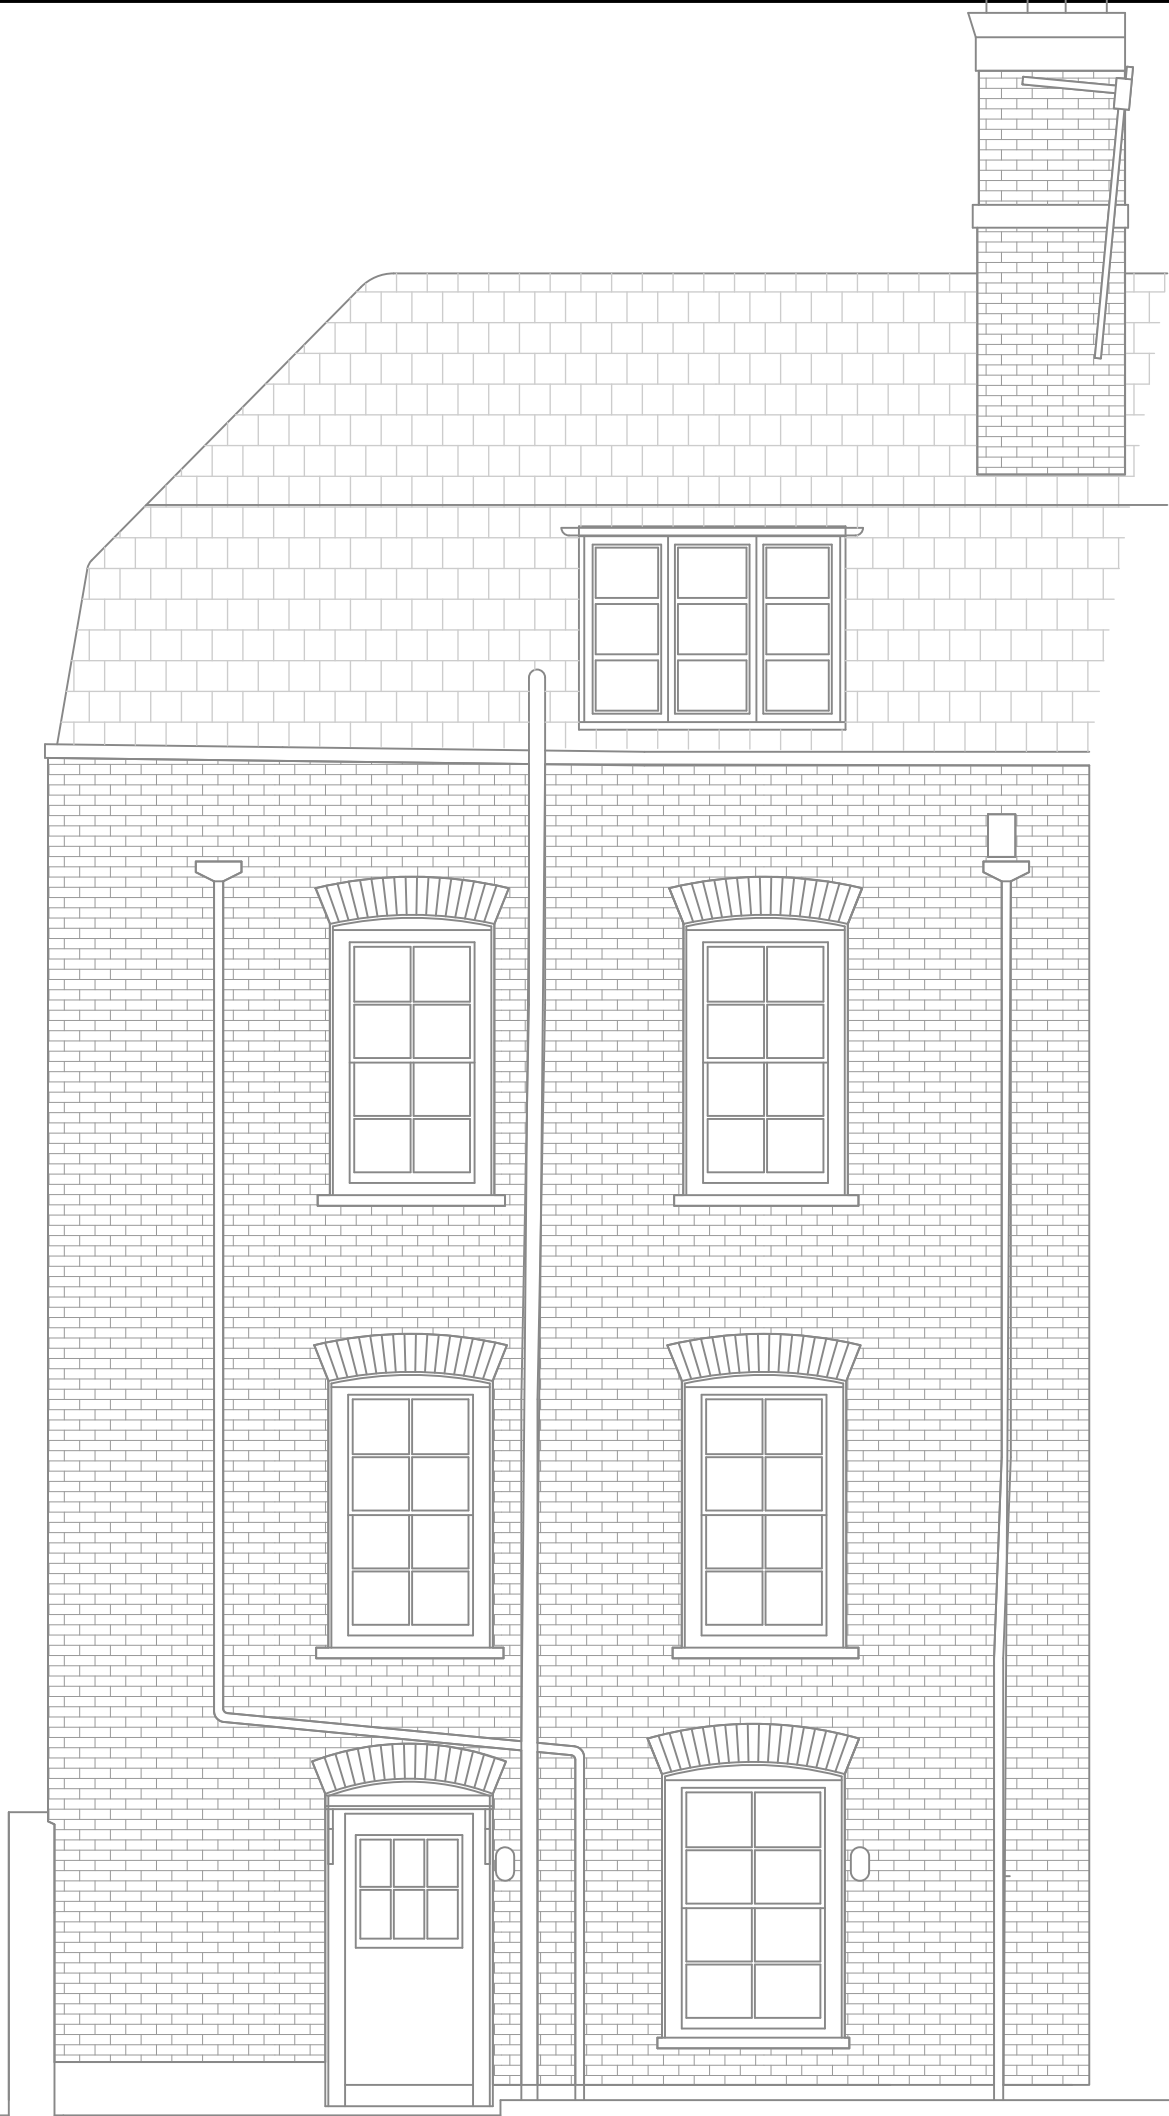

2 Existing Rear Elevation  
200 Scale 1:50@A3



No.	Date	By	Revision Notes
Note			
Although O.S. Coordinates may be shown on this plan the grid is to be treated as arbitrary. No scale factor has been applied to the survey therefore the any coordinates shown are not true O.S. Coordinates. All dimensions to be checked on site			
<div><div>rt</div><div>Roberts &amp; Treguer</div><div>29 Clerkenwell Green London EC1R 0DU</div><div>© Roberts and Treguer Ltd</div></div>			
Client			
32 Well Walk NW3 1BX			
Project Title			
32 Well Walk			
Sheet Title			
EXISTING Elevations			
Drawn By		Project ID	
CB		2302	
Reviewed By		Scale	
GR		1:50 @ A3	
Date		Sheet No.	
06/02/2023		2302-200	