


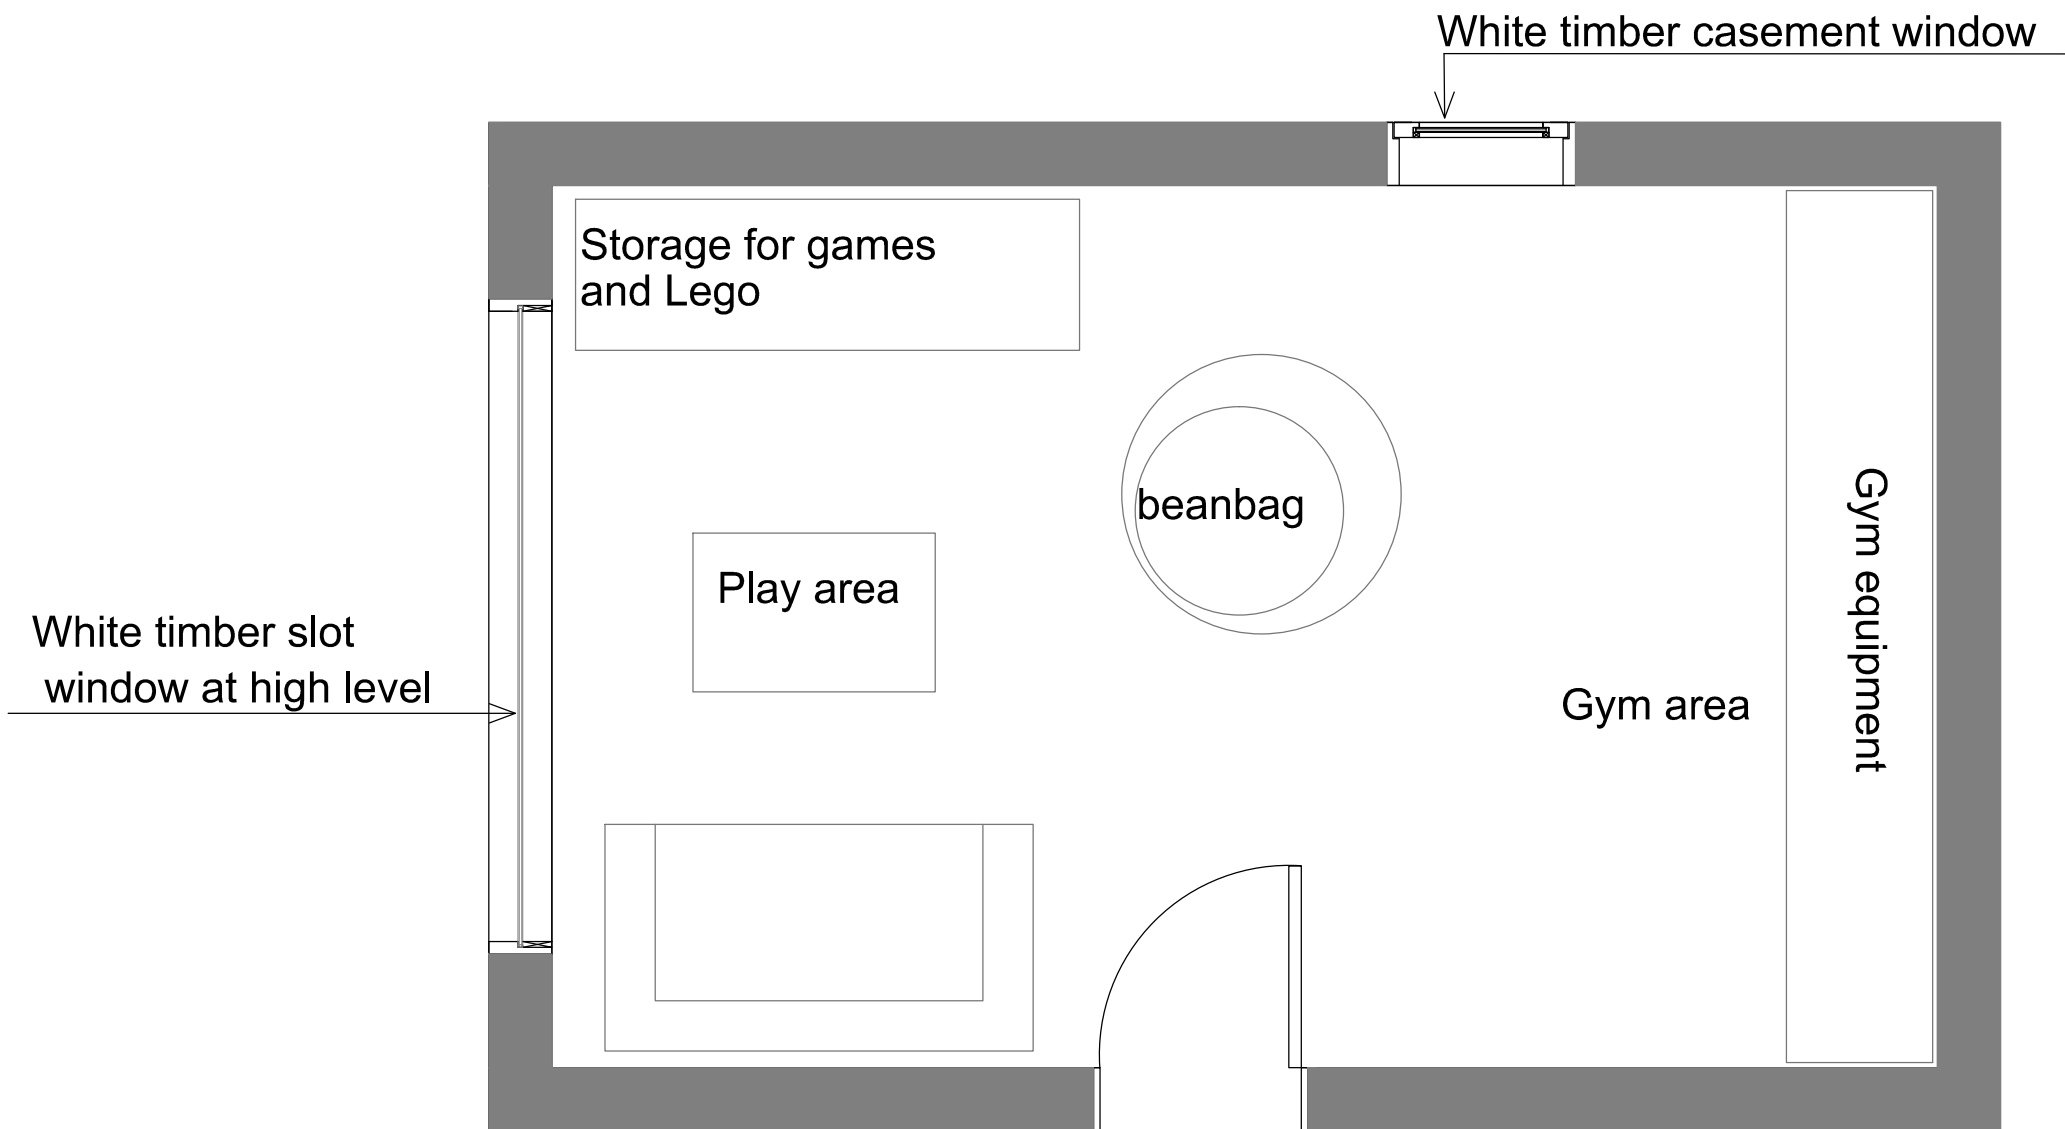

Pion design & construction			
Client	Mrs. Ayah Elmazzi		
Job	Flat 2, 47 Compayne Gardens, London Nw6 3DB		
Drawing title	Garden outbuilding- lay-out		
Drawing No.	47CGH/12	Scale	1/30@A3
Date:	July 2024	Rev.	B

FLOOR PLAN LAY-OUT

