




Outbuilding Elevation
1 : 50

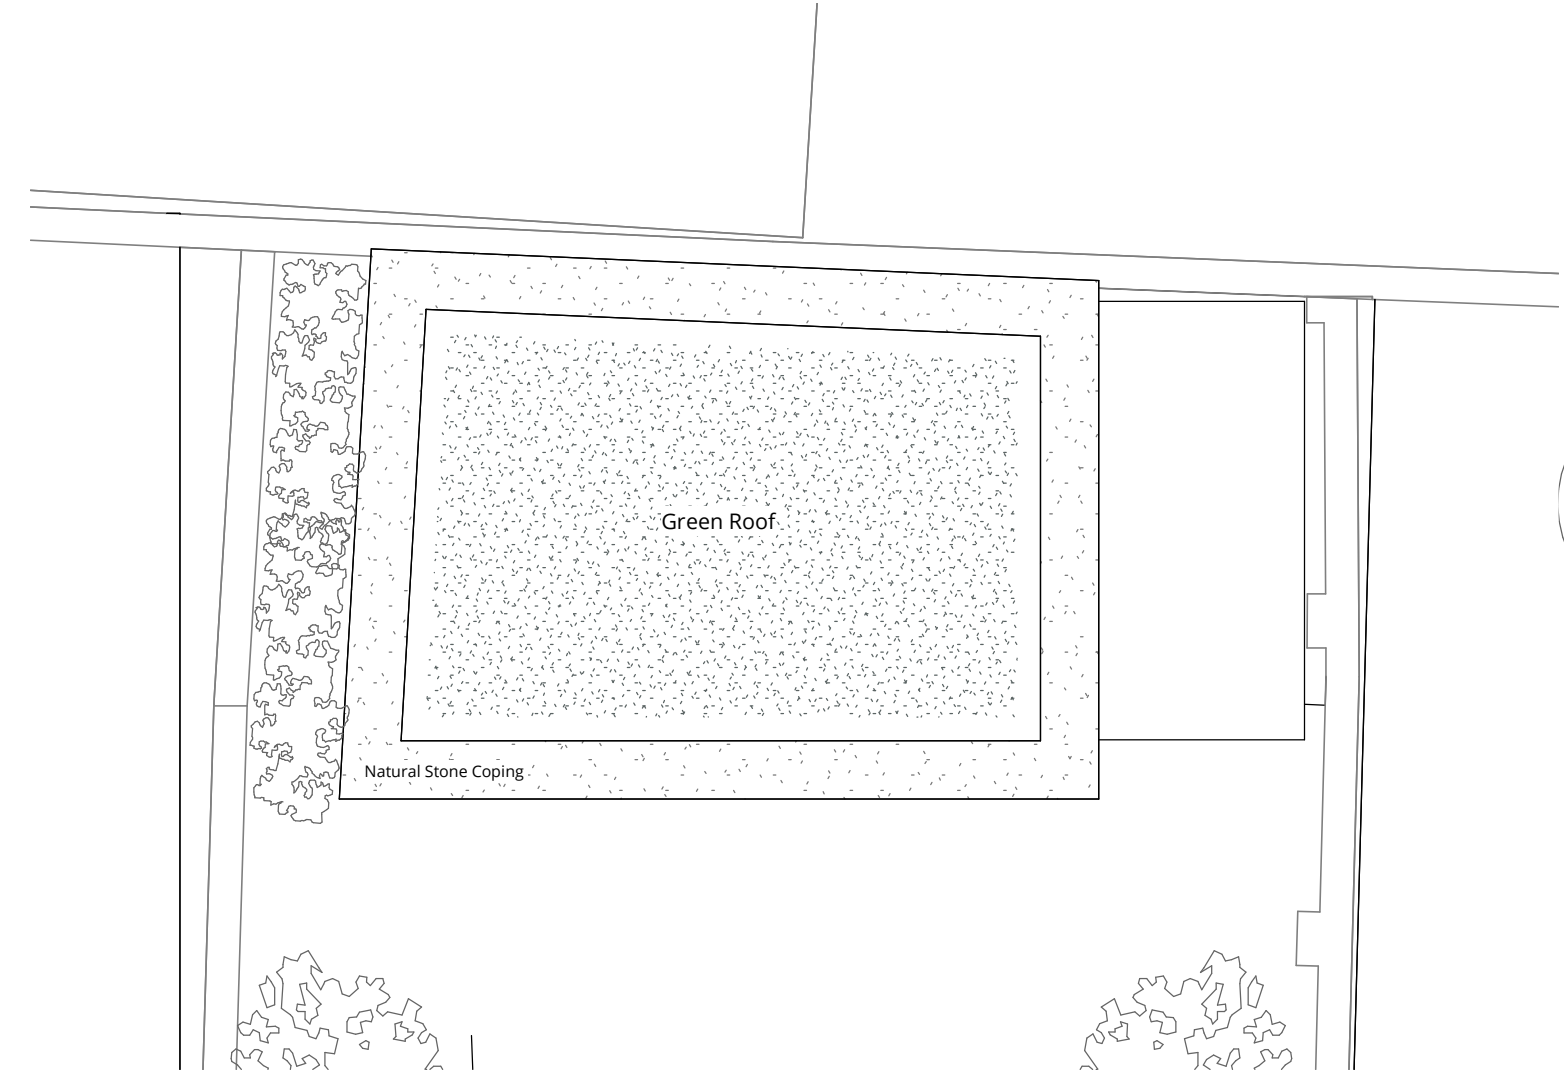

Outbuilding Roof Plan
1 : 50

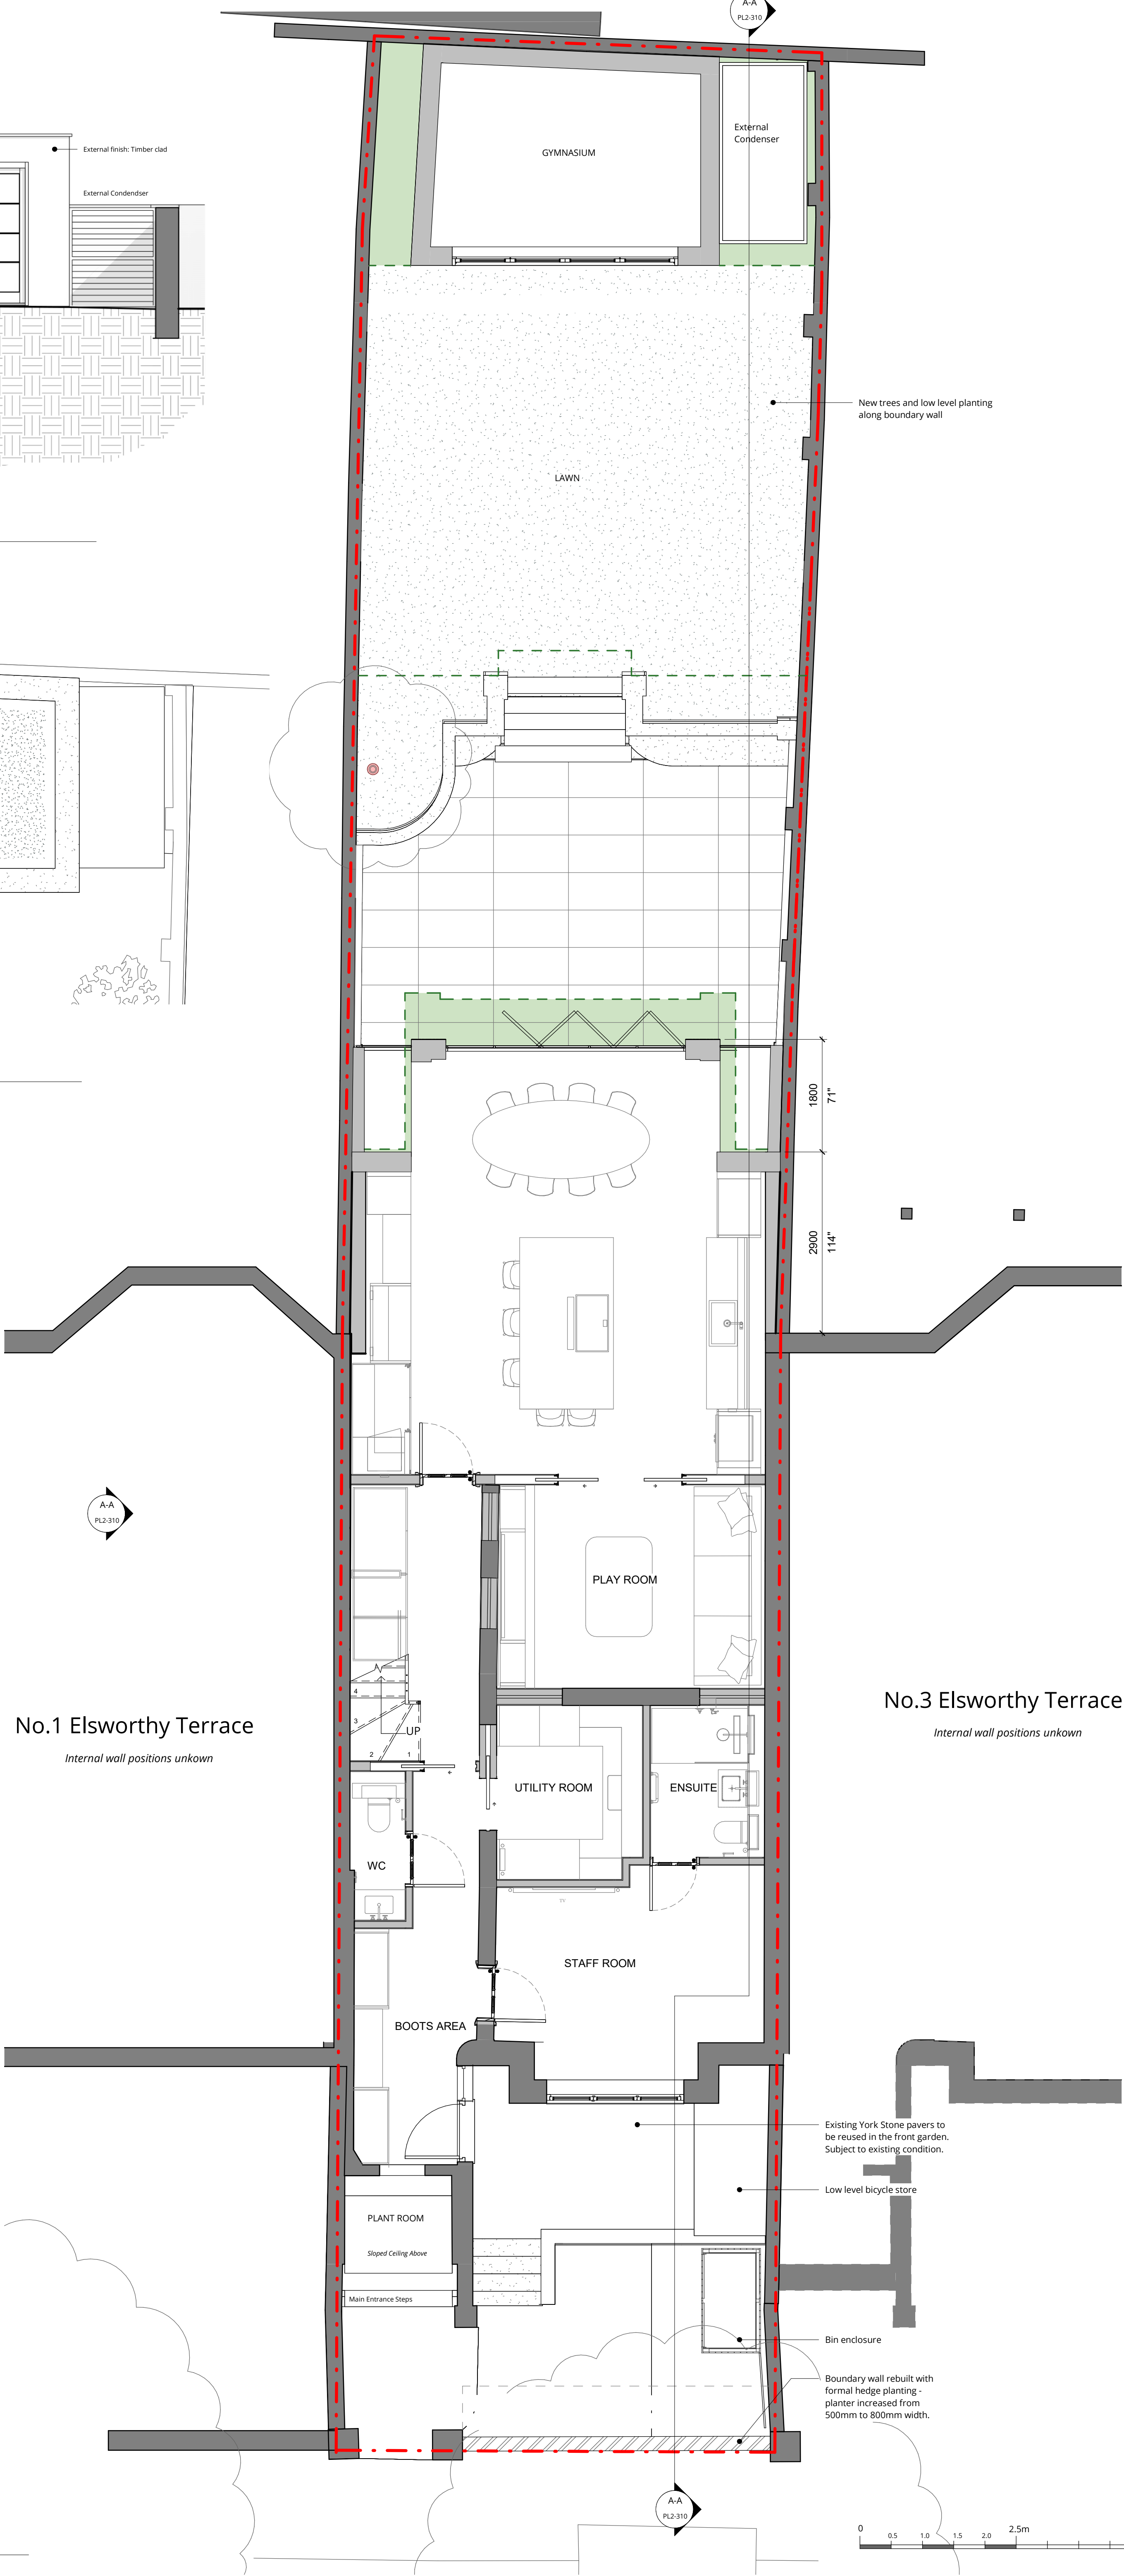

Lower Ground Floor Plan
1 : 50

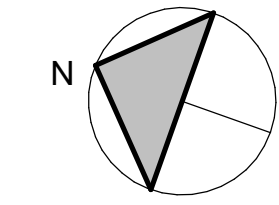

- Key**
- Site Boundary
 - Demolition
 - Existing
 - Proposed
 - Pre-app size
 - Pre-app Outline

No.1 Elsworthy Terrace
Internal wall positions unknown

No.3 Elsworthy Terrace
Internal wall positions unknown

PL2	Rooflight Removed	16.07.24
PL1	Full Planning Issue	27.03.24
Rev	Description	Date

WOLFF ARCHITECTS

London 16 Lambton Place Notting Hill
London W11 2SH T+44 (020) 7229 3125
Oxford Chandos Yard 83 Bicester Road
Long Crendon HP18 9EE T+44 (01844) 203310
W www.wolffarchitects.co.uk E info@wolffarchitects.co.uk

This drawing is protected under Copyright and at no time should any portion be reproduced or copied without the permission of the Architect (Design Copyright Act 1968)

It must not be used for purposes other than that for which it is provided. It is supplied without liability for any errors or omissions. All dimensions to be checked on site.

STATUS:

PLANNING

project:
**2 Elsworthy Terrace,
London NW3 3DR**

drawing title:
**Proposed Lower Ground Floor
Plan**

date:
12/04/24

scale:
1 : 50

dwg no:
2307-PL2-200

rev no:
PL2