



Notes:



0.5 0 0.5 1 1.5 2 2.5
SCALE 1:50 m

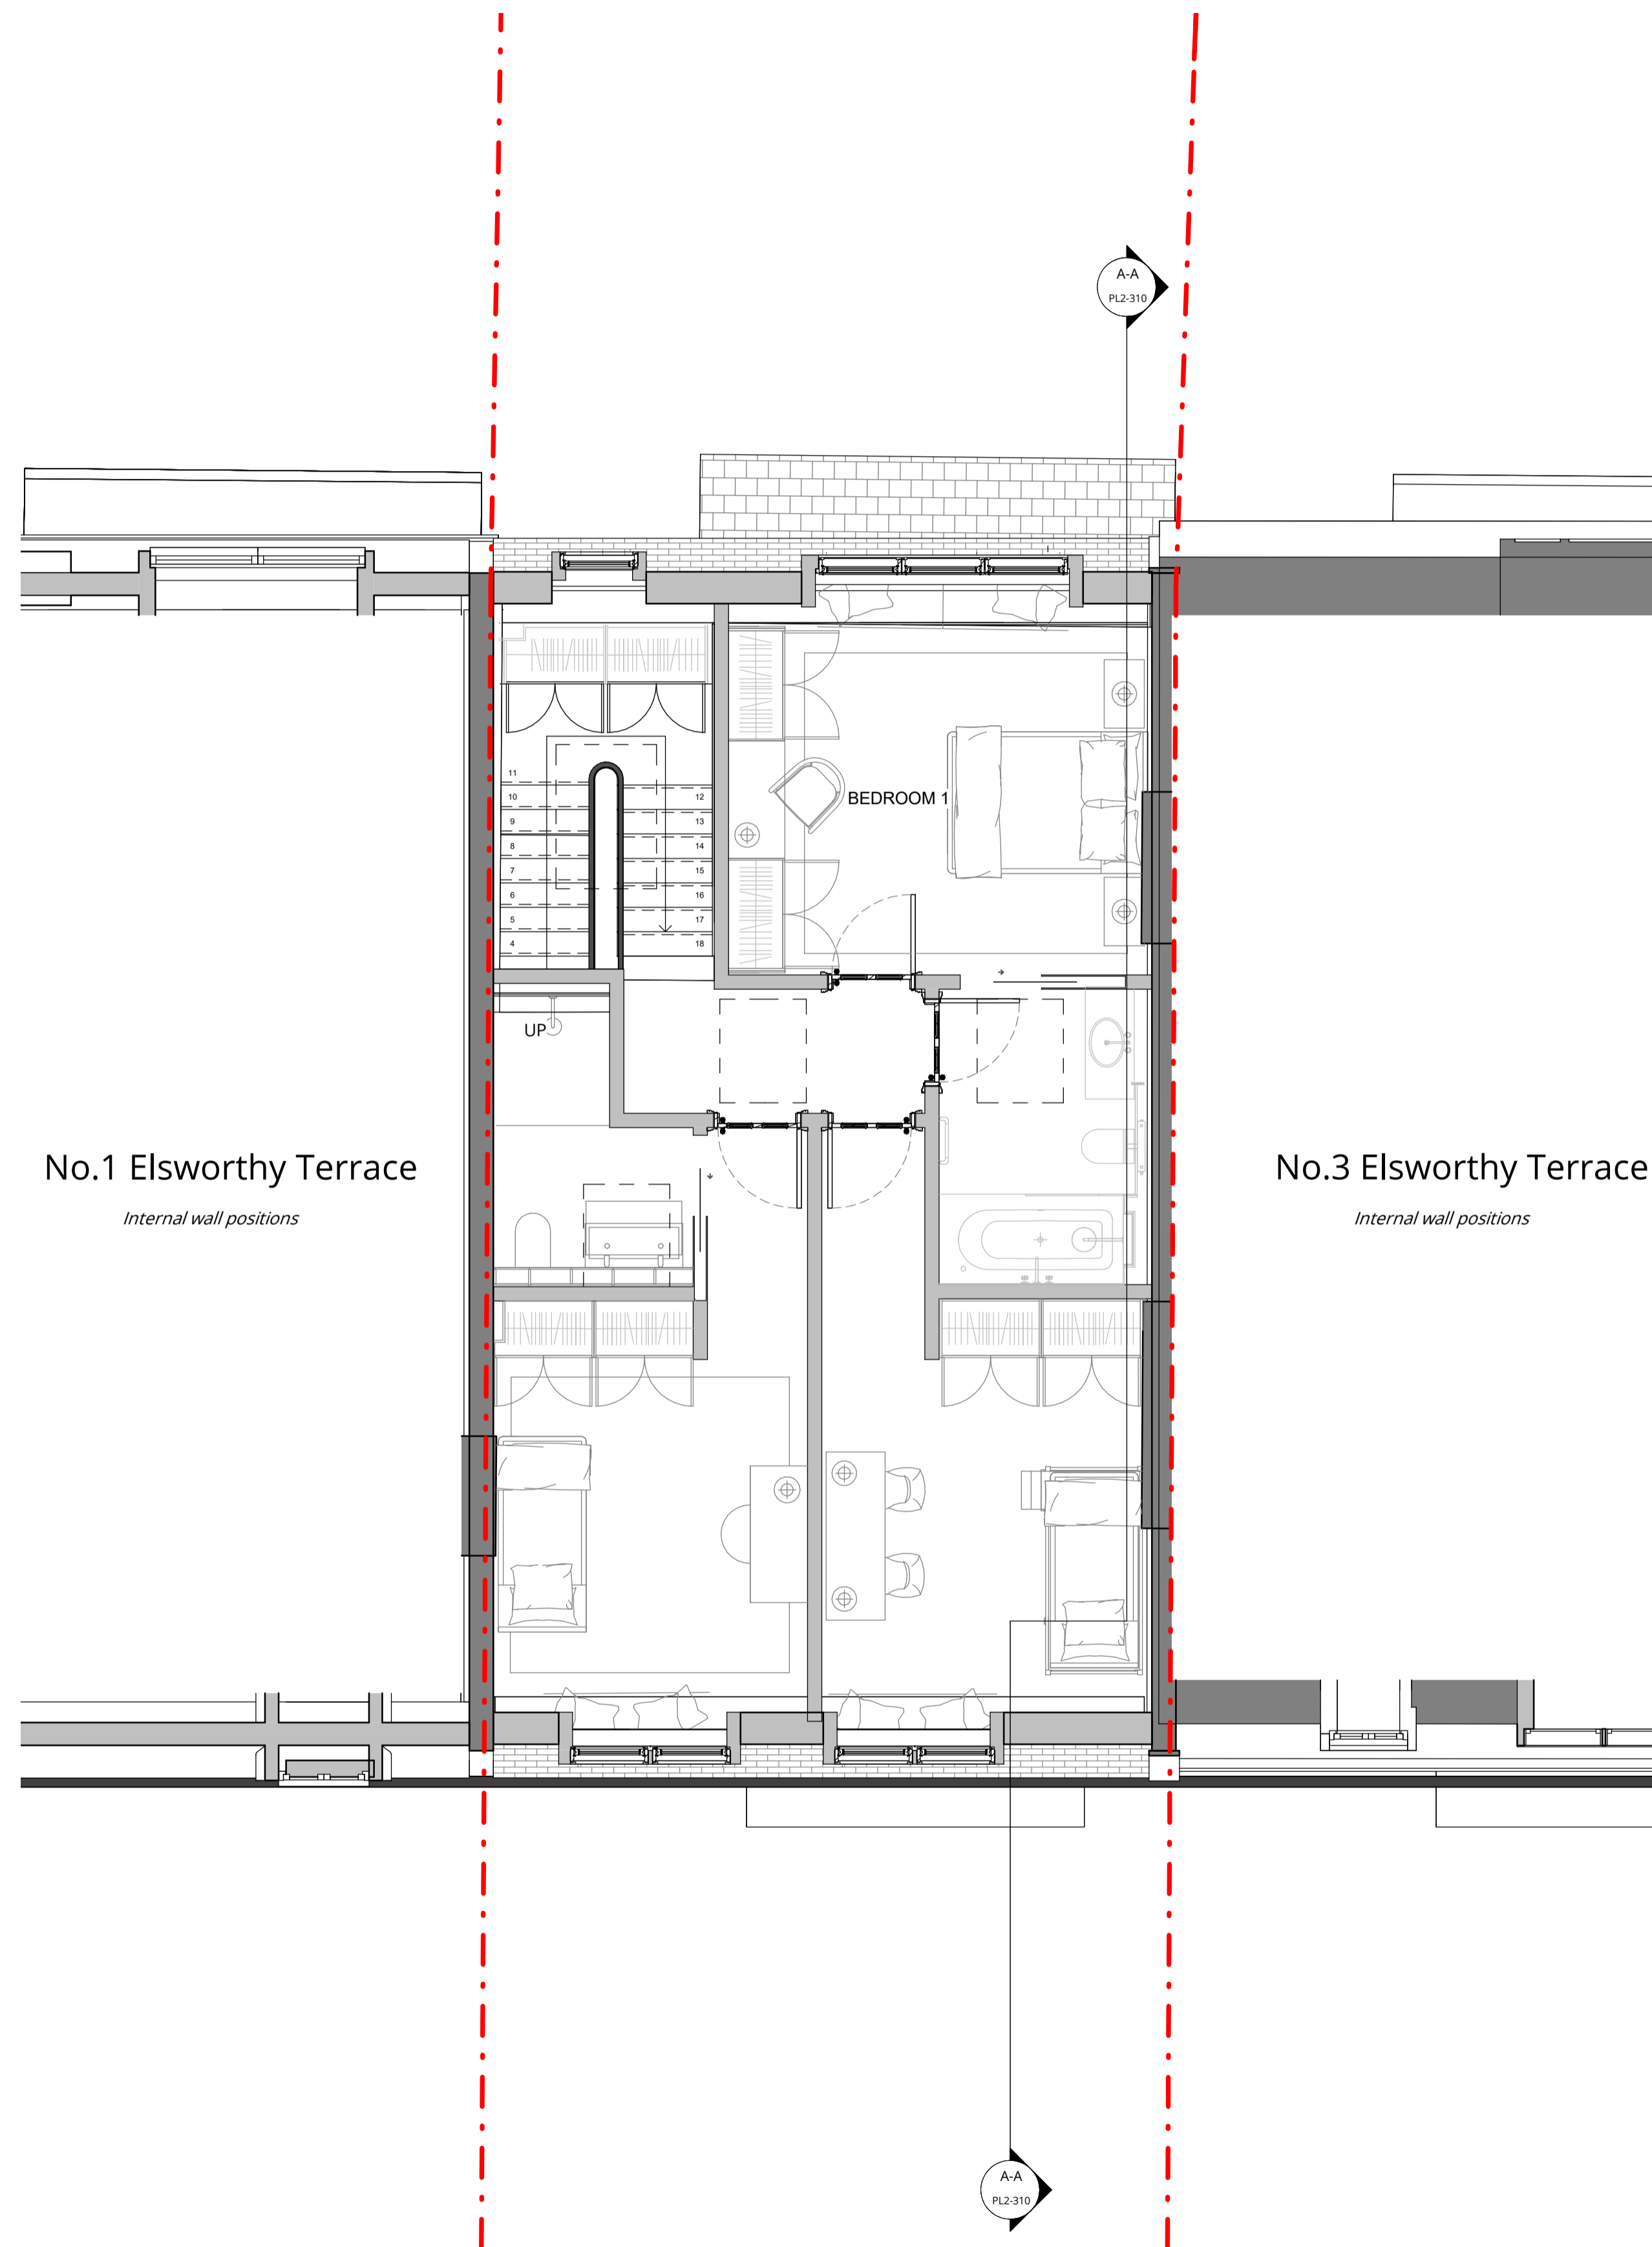

Proposed Second Floor Plan
1 : 50

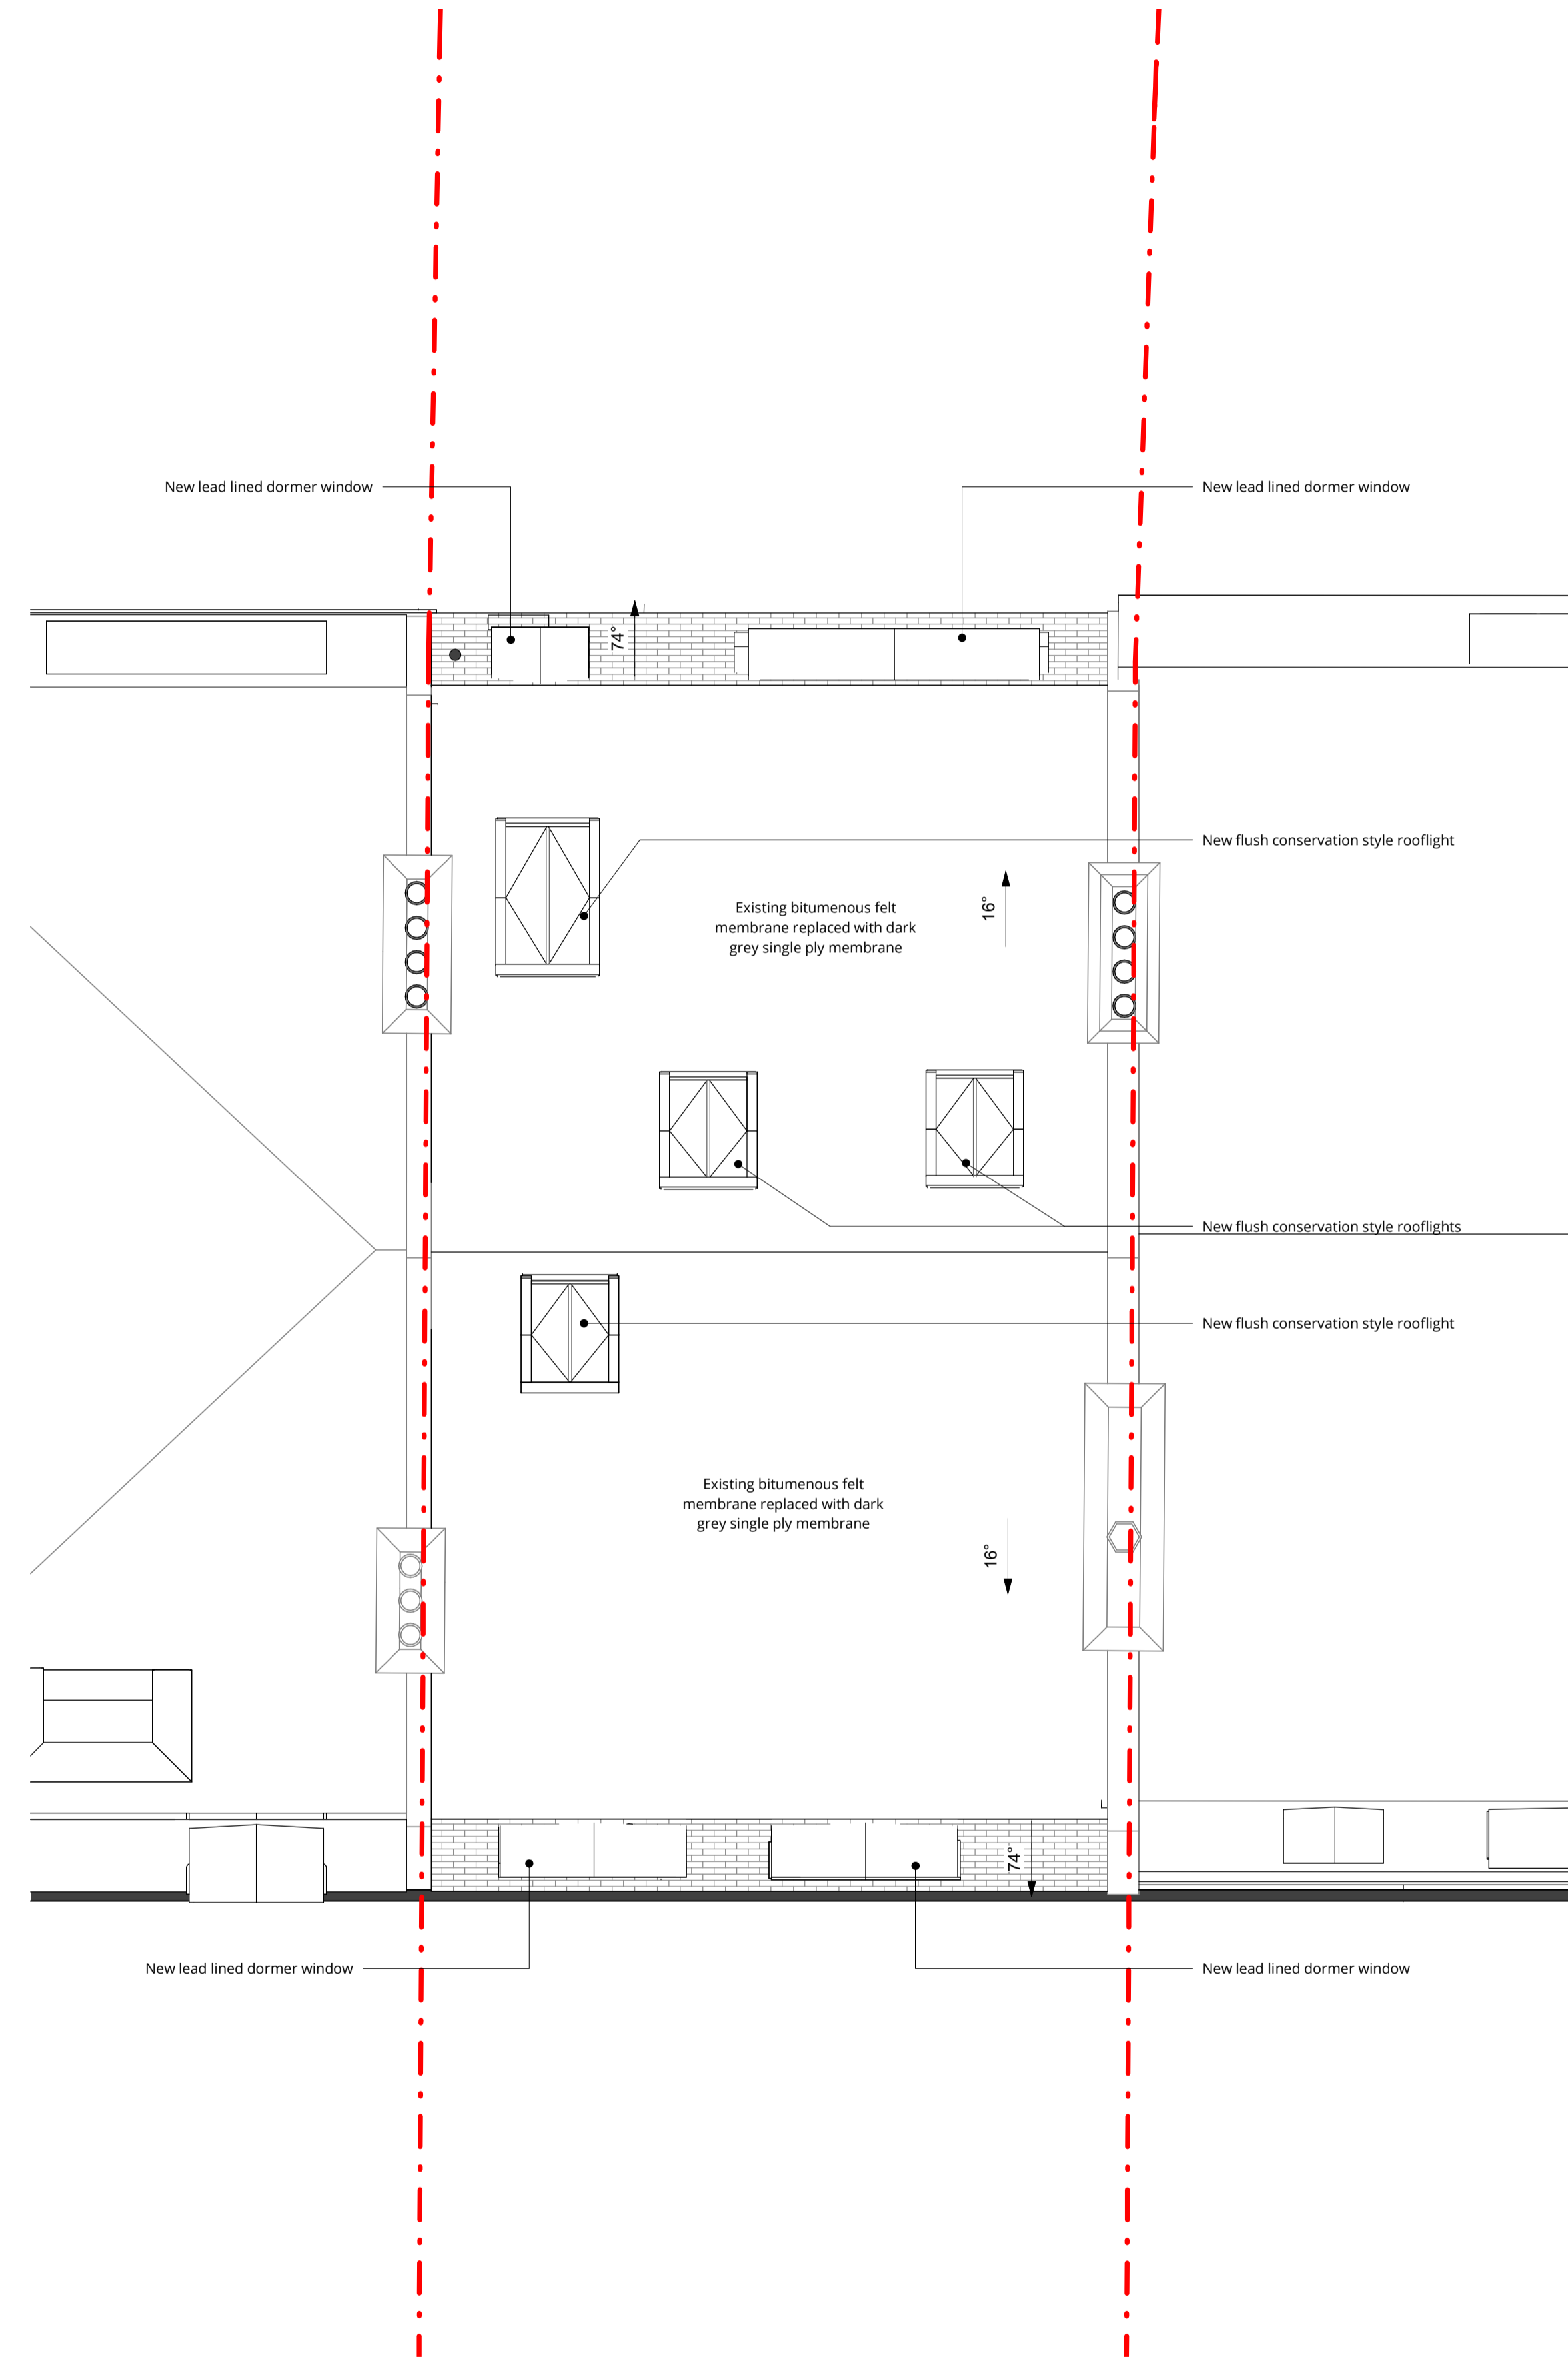

Proposed Roof Plan PL2
1 : 50

PL1	Full Planning Issue	27.03.24	MIC	SB
Rev	Description	Date	Drawn	Chk'd



16 lambton place
notting hill
london w112sh
t 02072293125
f 02072293257
e info@wolffarchitects.co.uk

status: **PLANNING**

project: **2 Elsworthy Terrace,
London NW3 3DR**

drawing title: **Proposed Second
Floor and Roof Plan**

date: **12/04/24** scale: **1:50**

dwg no: **2307-PL2-202** rev no: **PL1**