




South Elevation-Proposed

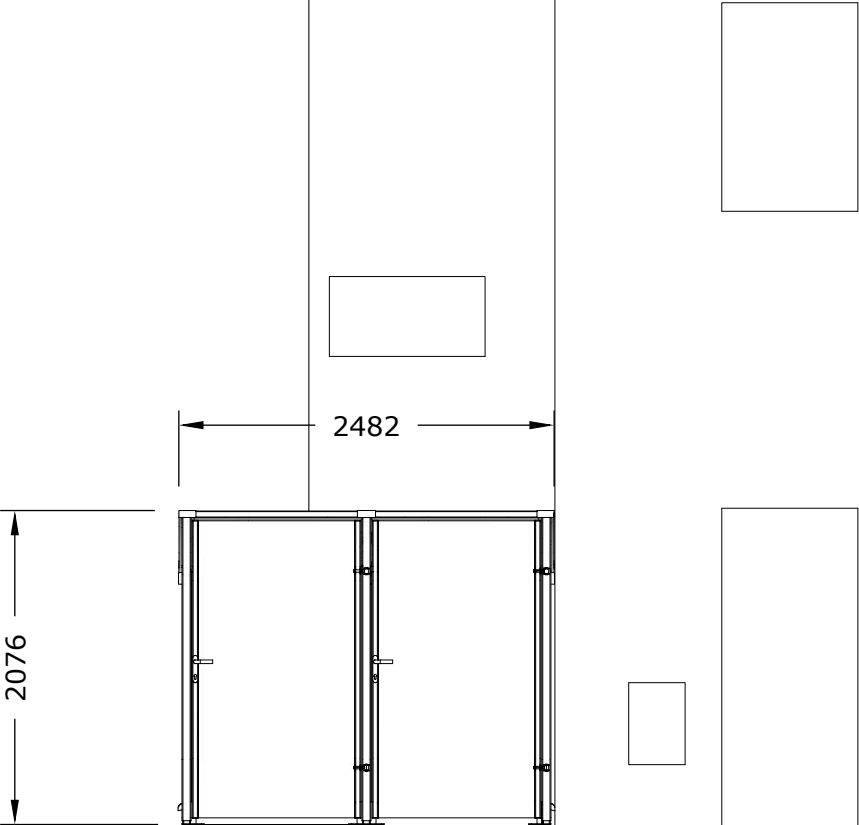


West Elevation-Proposed

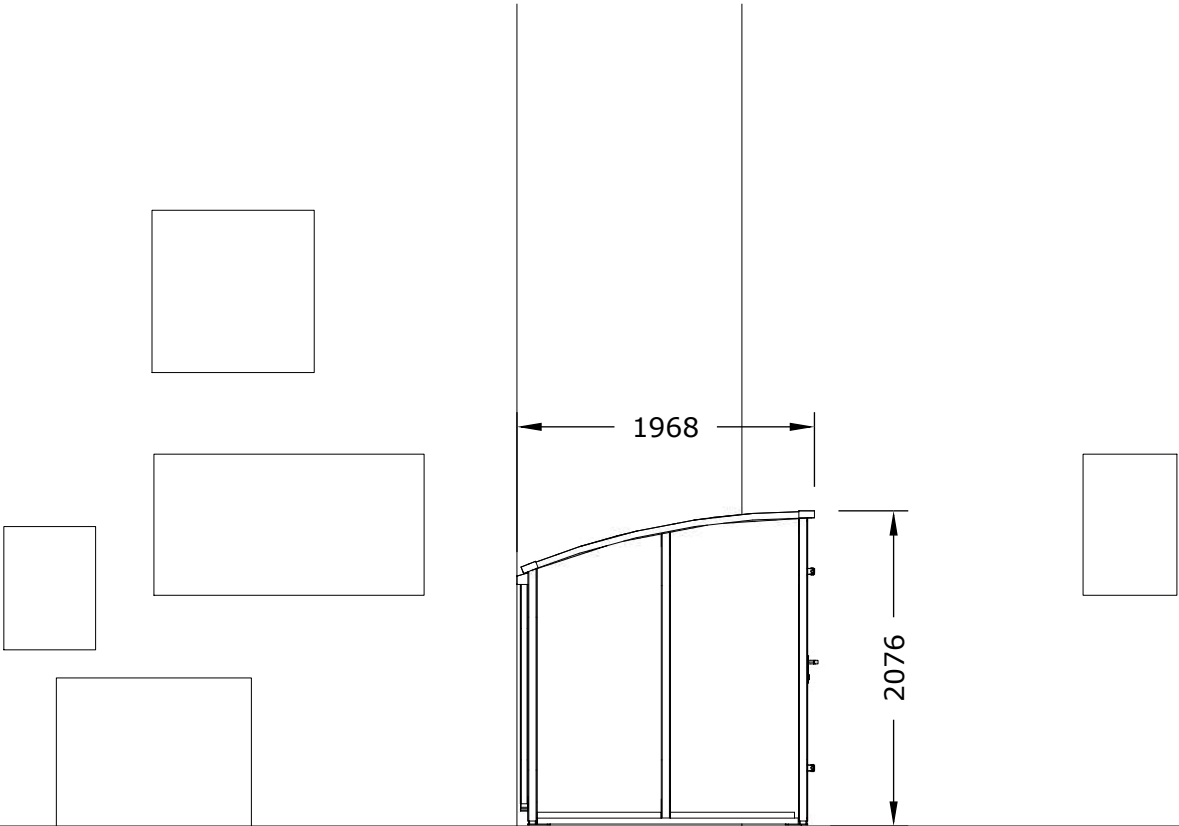


Scale 1:50 @ A3, Metres

Drawn By:- EJP Scale:- 1:50 @ A3	
Drawing Type:- PLANNING	
TITLE: Camden Council-40 Hampstead Road-Planning- Site Plan-Proposed-PSM2-Elevations-Proposed	
 outdoor storage systems	
DWG NO. CC-40HR-P-E-P	REVISION
SHEET 1 OF 1	


North Elevation-Proposed

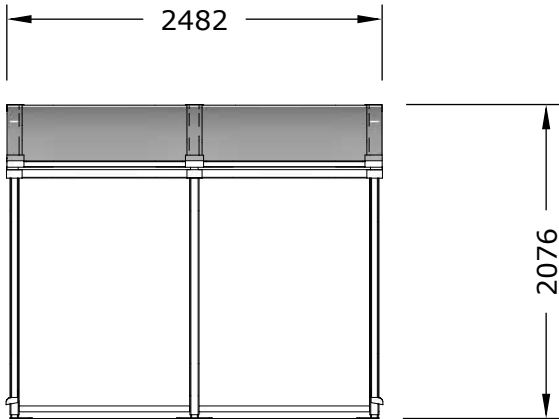


East Elevation-Proposed

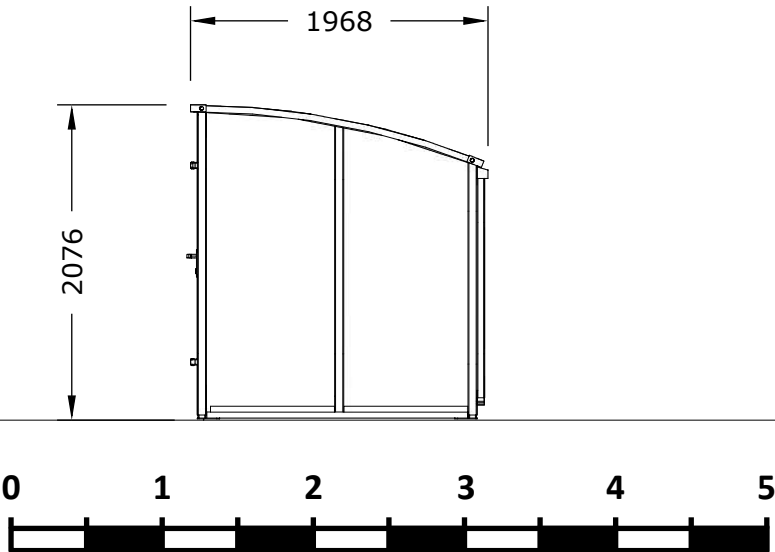


Scale 1:50 @ A3, Metres

Drawn By:- EJP Scale:- 1:50 @ A3	
Drawing Type:- PLANNING	
TITLE: Camden Council-40 Hampstead Road-Planning- Site Plan-Proposed-PSM2-Elevations-Proposed	
 outdoor storage systems	
DWG NO. CC-40HR-P-E-P	REVISION
SHEET 1 OF 1	

Roof Plan-Proposed

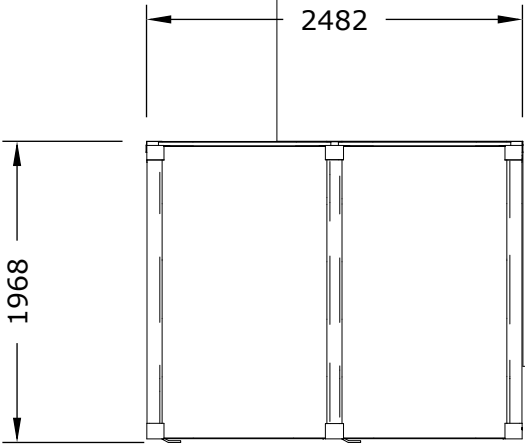

Floor Plan-Proposed

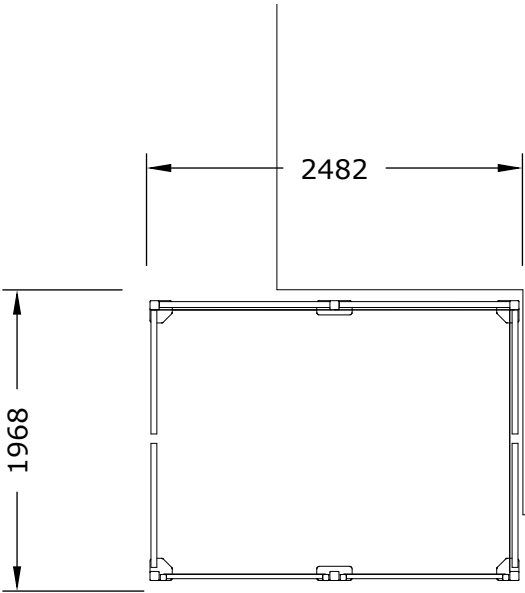

Scale 1:50 @ A3, Metres

Drawn By:- EJP
Scale:- 1:50 @ A3

Drawing Type:- PLANNING

TITLE: Camden Council-40 Hampstead Road-Planning-
Site Plan-Proposed-PSM2-Elevations-Proposed



DWG NO. CC-40HR-P-E-P	REVISION
--------------------------	----------