




Courtyard plan

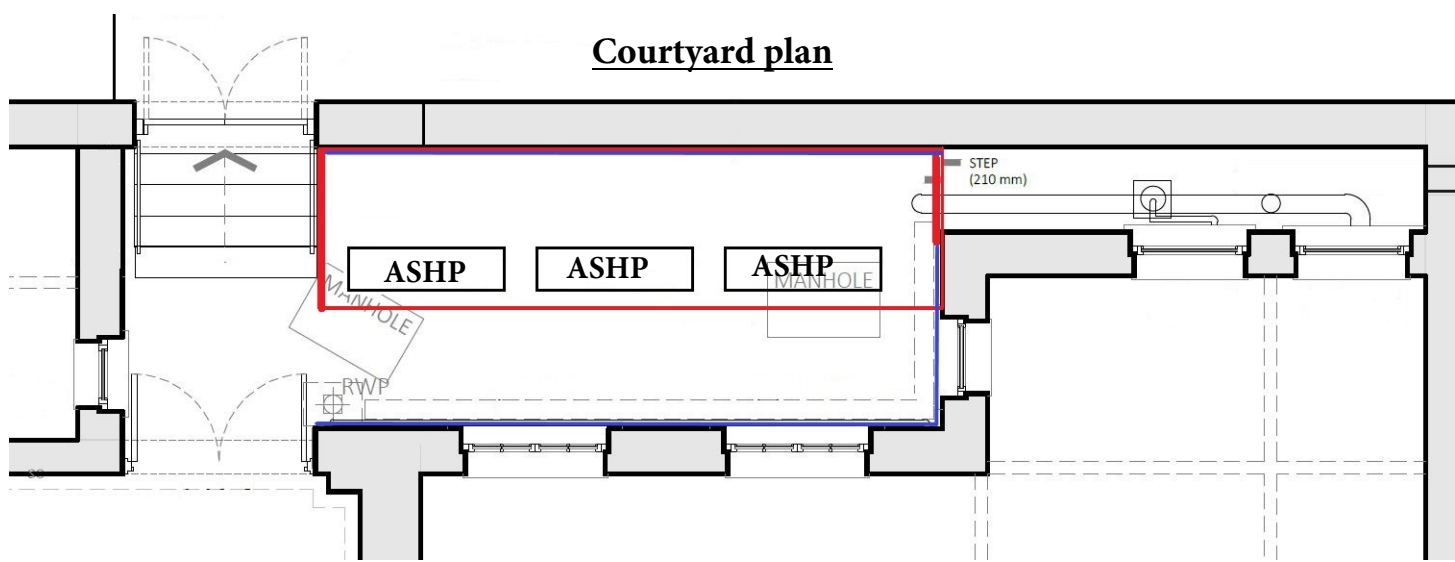


Courtyard east elevation

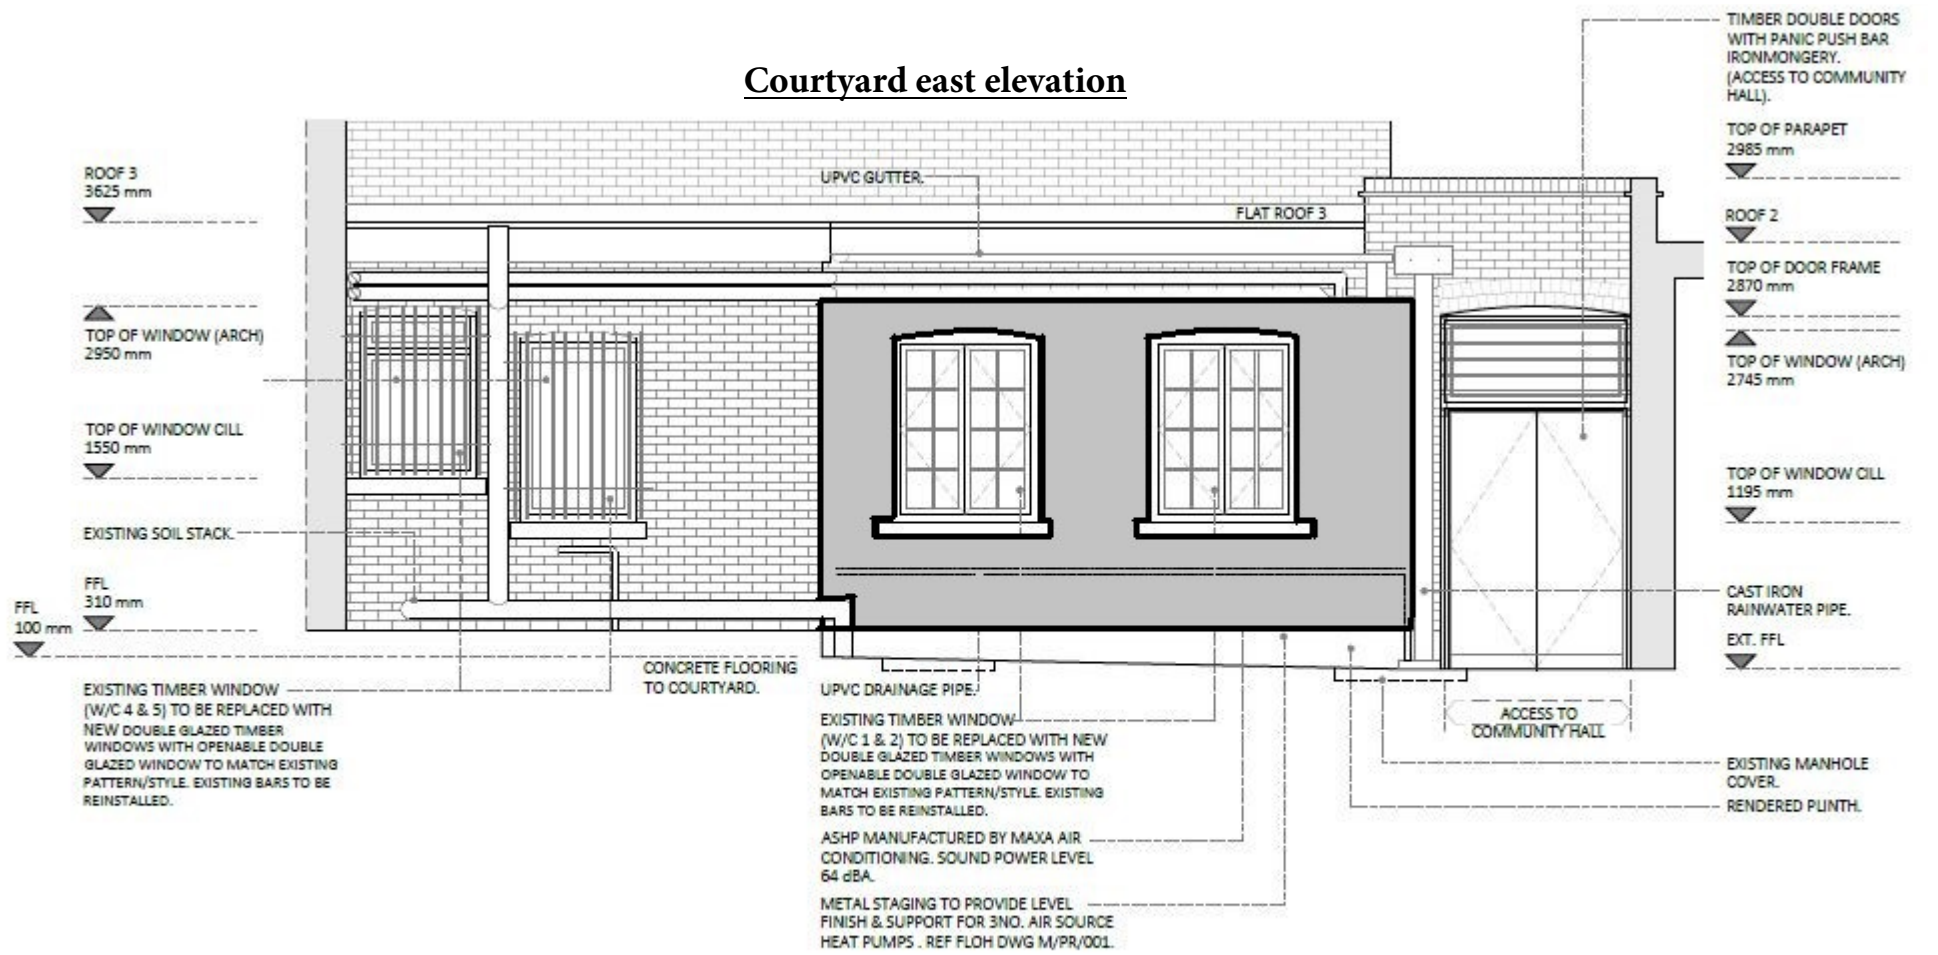


Courtyard west elevation

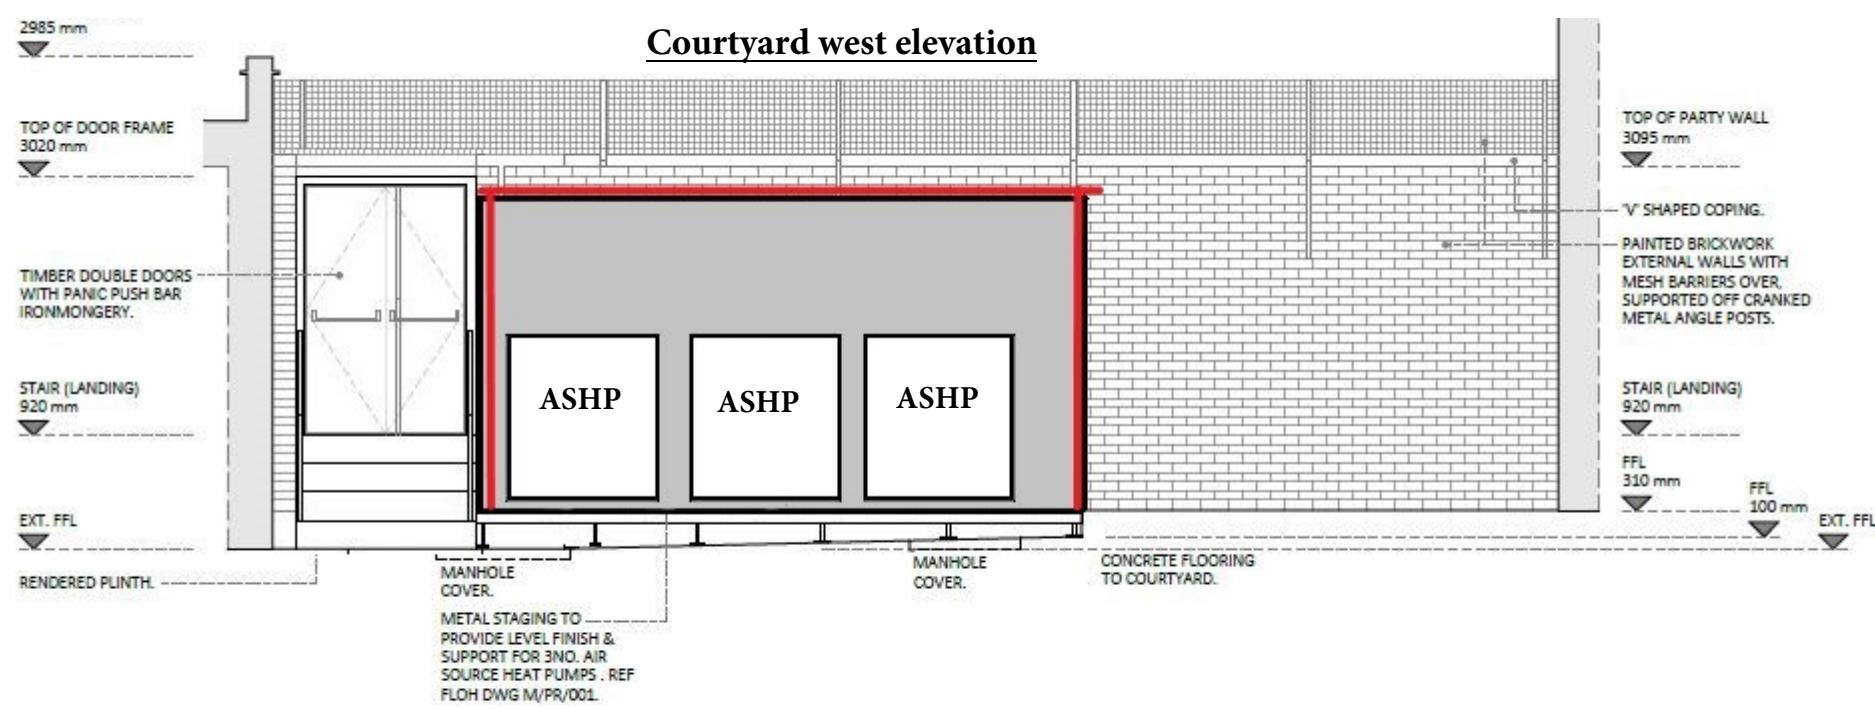

Courtyard north elevation

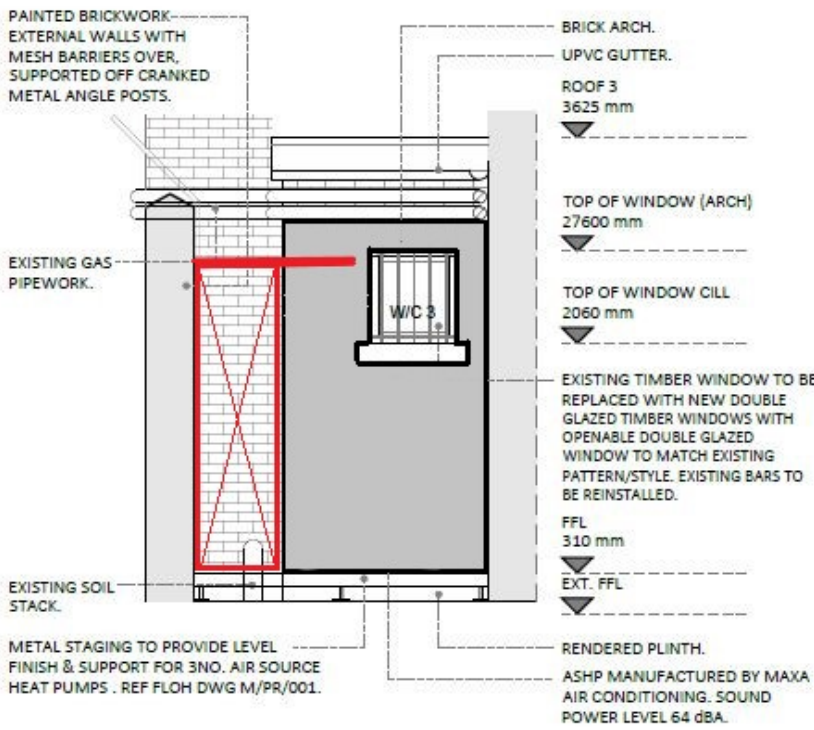

Courtyard south elevation

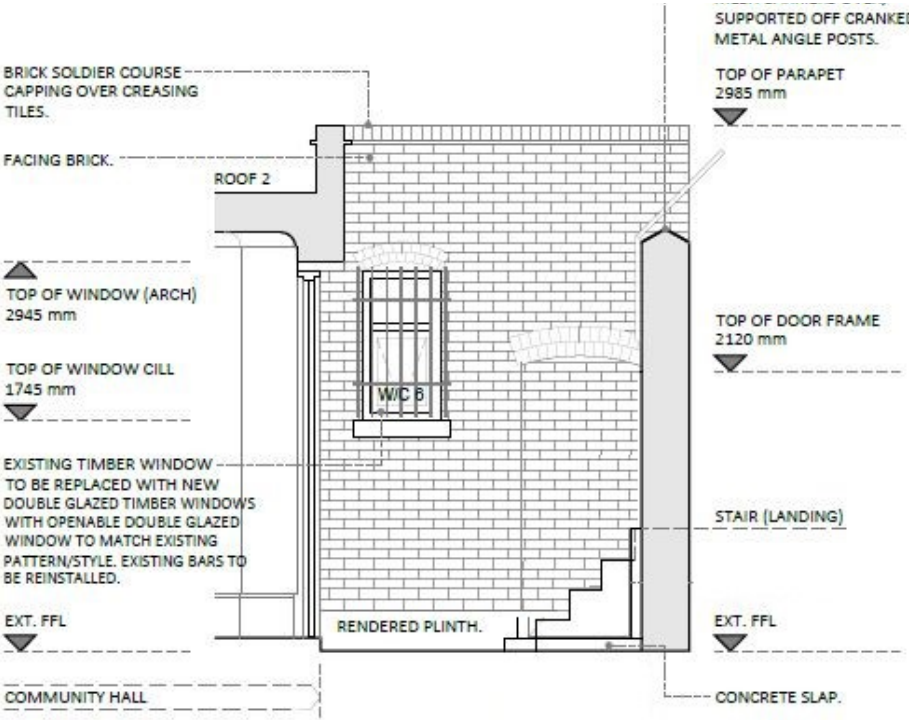

Key

- Acoustic wall lining (elevations)
- Acoustic enclosure
- Removable end panel to acoustic enclosure
- Acoustic wall lining (plan)

Revisions	Comments	Dates
○ Feasibility	● Tender	○ For Client Approval
○ Planning	○ Construction	○ Preliminary
○ Building Regulations	○ As Built	
Client	Camden Council	Date 12.07.24
	Highgate Library	Drawn PN
		Approved CP
		Scale NTS
Drawing Title	Proposed courtyard plan	Job No. 0955
		Dwg No. SK01