

St Pancras Way

128

126

124

Existing Site Plan

1:100



10b Branch Place
 London N1 5PH
 p: 0207 686 3445
 e: info@scenarioarchitecture.com
 w: www.scenarioarchitecture.com

Project Name:
Project Name

Client:
Chris & Shanti Thomas

Site Location:
**126 St Pancras Way
 London NW1 9NB
 United Kingdom**

Drawing not to be used other than the purpose for which it was prepared. It's supplied without liability for errors or omissions. Do not scale from the drawing. All dimensions are to be checked on site. This drawing is to be read in conjunction with all other drawings. Notes on this drawing will apply to all other drawings where a similar position exists.

Scale @ A3
1:100

Project No.
176


Drawing Name
Existing Site Plan

Drawing Number
EX-A0.01

Rev
01




SCALE 1:100
 0 2000 4000mm

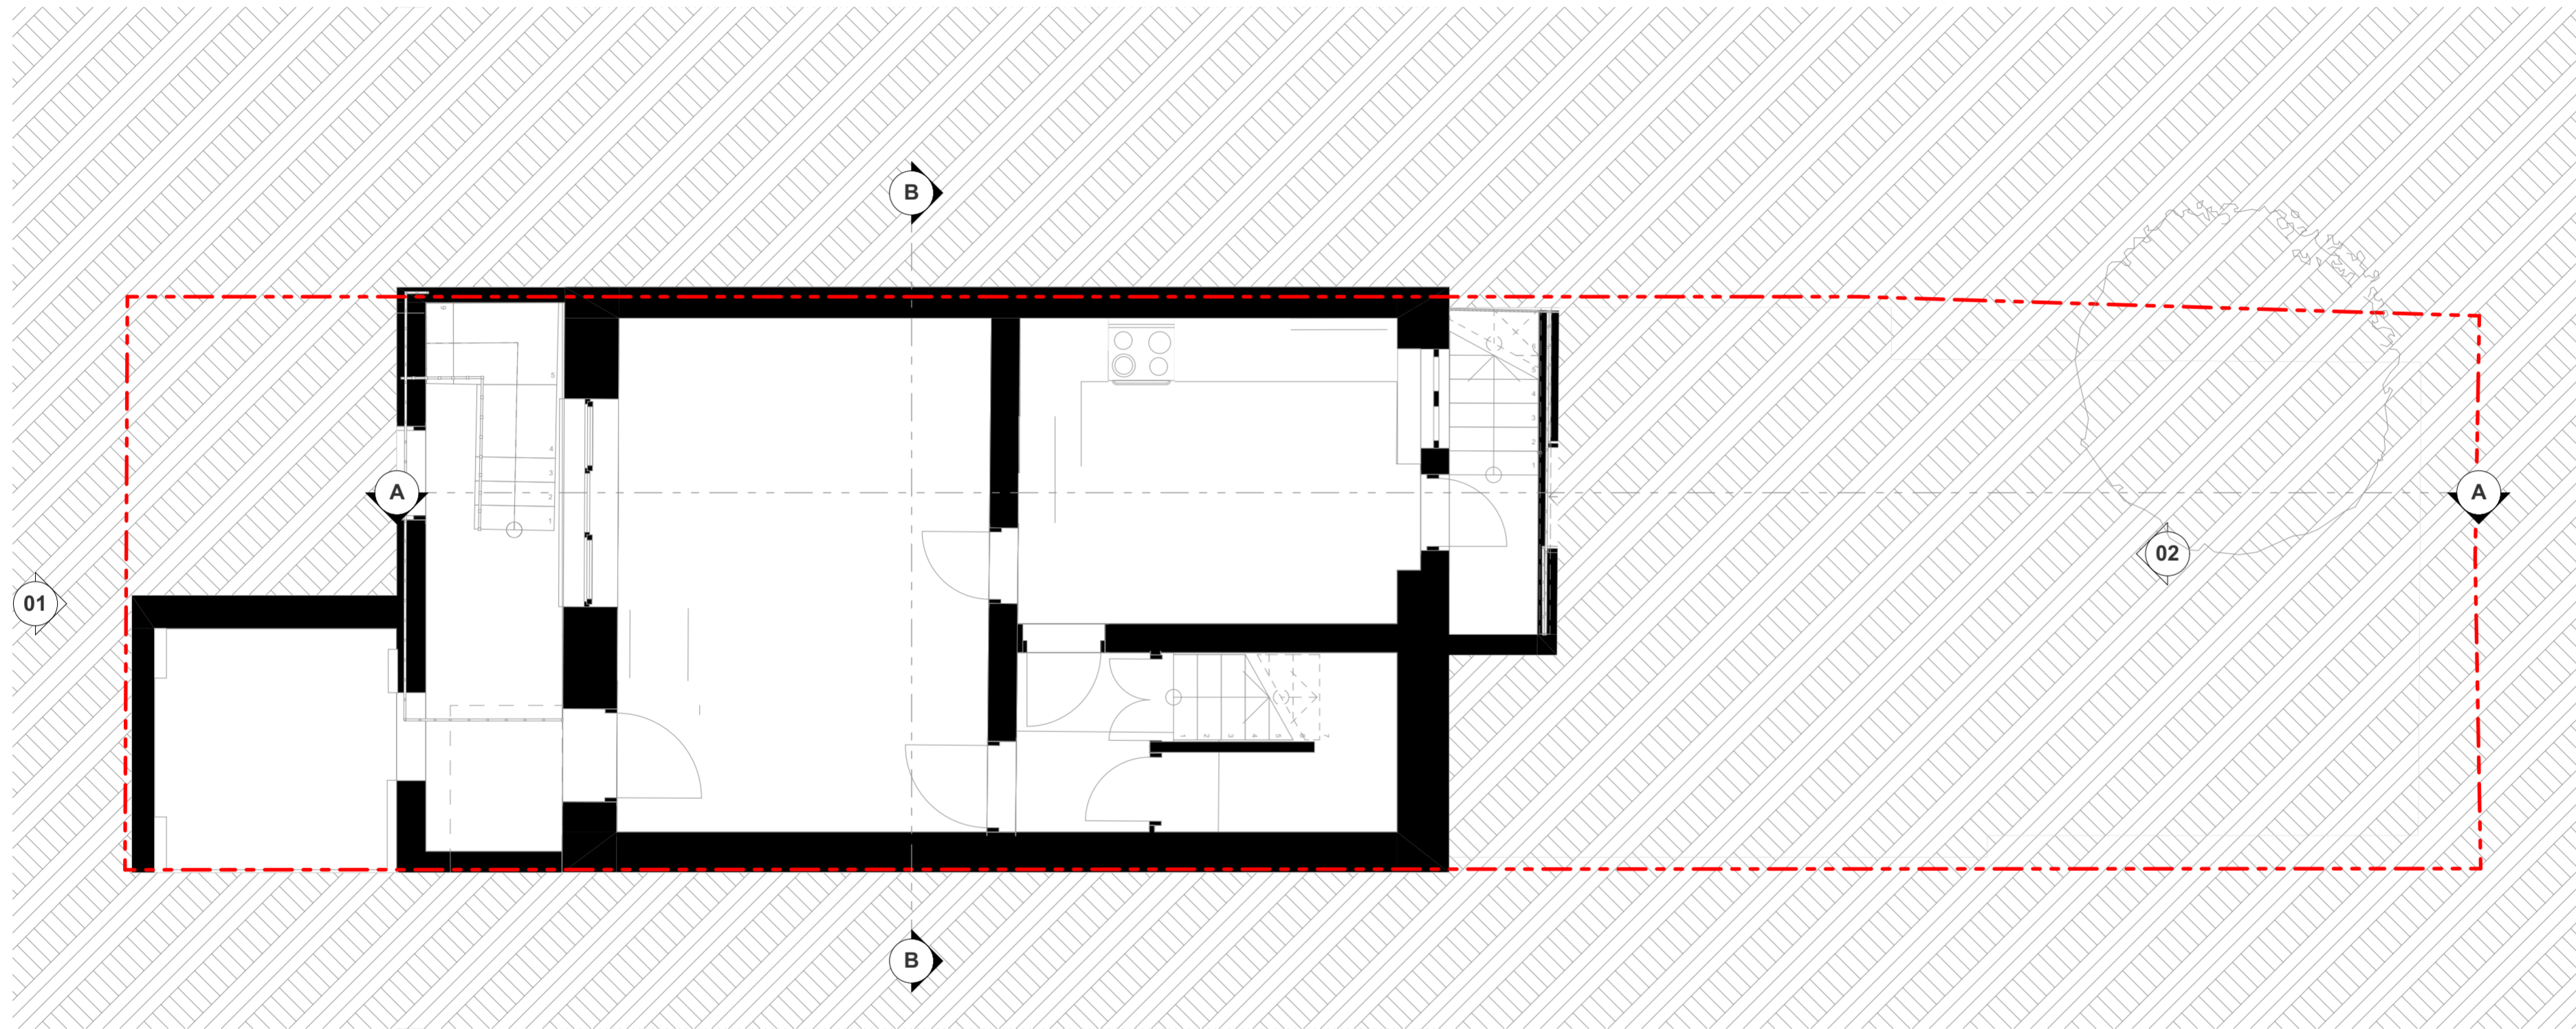

1

Lower Ground Floor

1:50

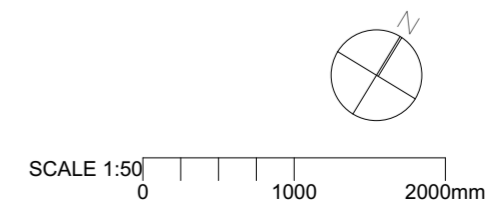

S/A
 10b Branch Place
 London N1 5PH
 p: 0207 686 3445
 e: info@scenarioarchitecture.com
 w: www.scenarioarchitecture.com

Project Name:
Project Name

Client:
Client Name

Site Location:
**126 St Pancras Way London
 NW1 9NB United Kingdom**

Drawing not to be used other than the purpose for which it was prepared. It's supplied without liability for errors or omissions. All dimensions are to be checked on site. This drawing is to be read in conjunction with all other drawings. Notes on this drawing will apply to all other drawings where a similar position exists.

Scale @ A2: **1:50** Project No. **176**

Drawing Name:
**Existing Lower Ground
 Floor Plan**

Drawing Number: **EX-A1.01** Rev: **01**



1

Ground Floor

1:50

S/A
 10b Branch Place
 London N1 5PH
 p: 0207 686 3445
 e: info@scenarioarchitecture.com
 w: www.scenarioarchitecture.com

Project Name:
Project Name

Client:
Client Name

Site Location:
126 St Pancras Way London
NW1 9NB United Kingdom

Drawing not to be used other than the purpose for which it was prepared. It's supplied without liability for errors or omissions. All dimensions are to be checked on site. This drawing is to be read in conjunction with all other drawings. Notes on this drawing will apply to all other drawings where a similar position exists.


Scale @ A2 Project No.
1:50 176

Drawing Name
Existing Ground Floor Plan

Drawing Number Rev
EX-A1.02 01

SCALE 1:50
0 1000 2000mm



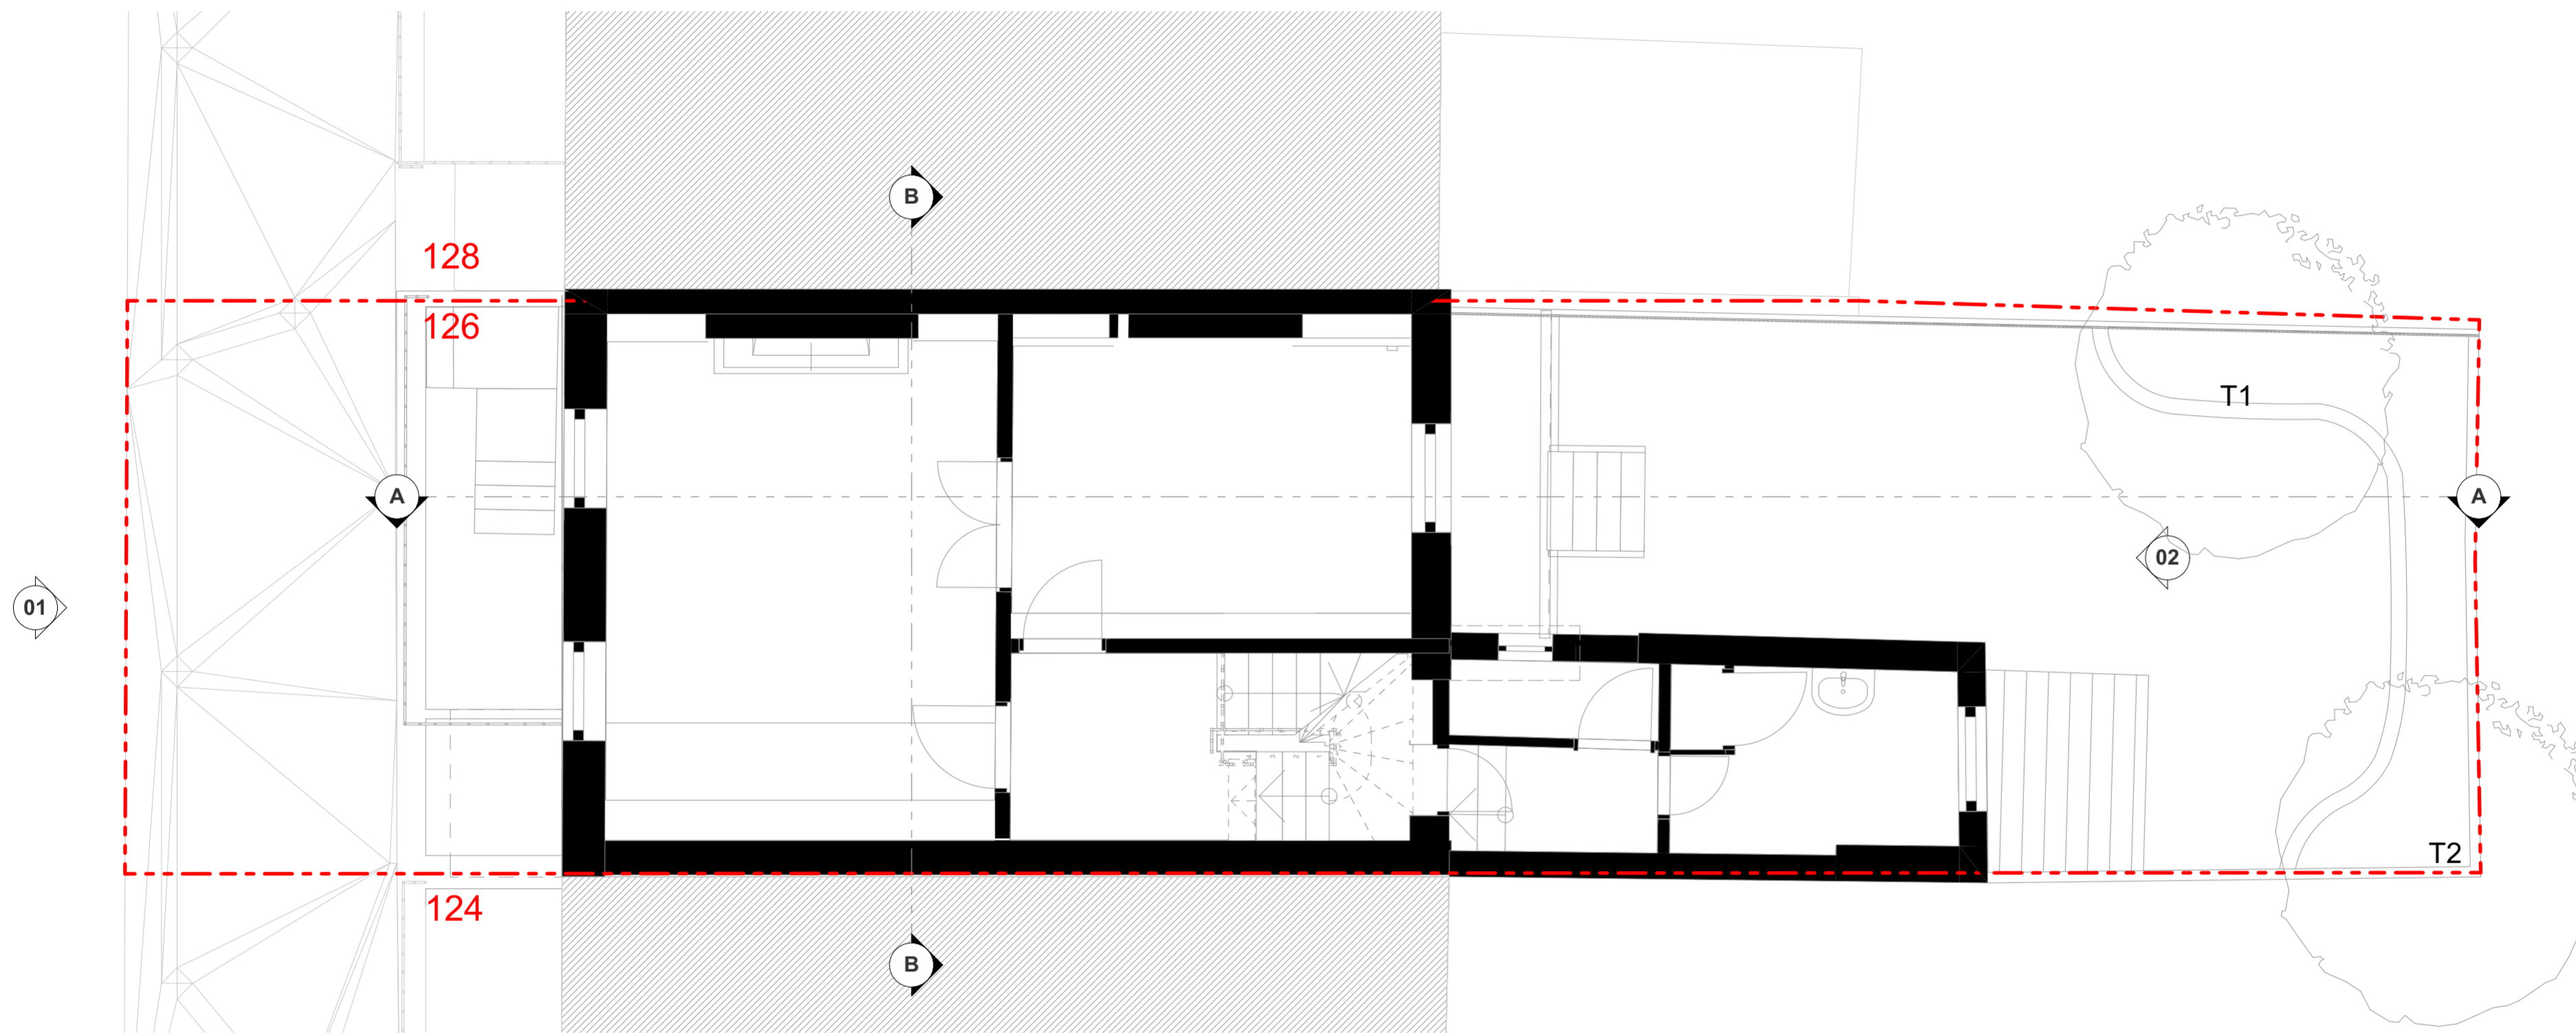

1

First Floor

1:50

S/A
 10b Branch Place
 London N1 5PH
 p: 0207 686 3445
 e: info@scenarioarchitecture.com
 w: www.scenarioarchitecture.com

Project Name:
Project Name

Client:
Client Name


Site Location:
**126 St Pancras Way London
 NW1 9NB United Kingdom**

Drawing not to be used other than the purpose for which it was prepared. It's supplied without liability for errors or omissions. All dimensions are to be checked on site. This drawing is to be read in conjunction with all other drawings. Notes on this drawing will apply to all other drawings where a similar position exists.

Scale @ A2 Project No.
1:50 **176**

Drawing Name
Existing First Floor Plan

Drawing Number Rev
EX-A1.03 **01**

 




1

Second Floor

1:50

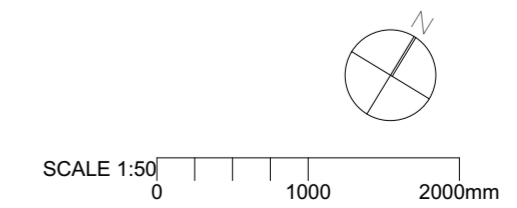

S/A
 10b Branch Place
 London N1 5PH
 p: 0207 686 3445
 e: info@scenarioarchitecture.com
 w: www.scenarioarchitecture.com

Project Name:
Project Name

Client:
Client Name


Site Location:
**126 St Pancras Way London
 NW1 9NB United Kingdom**

Drawing not to be used other than the purpose for which it was prepared. It's supplied without liability for errors or omissions. All dimensions are to be checked on site. This drawing is to be read in conjunction with all other drawings. Notes on this drawing will apply to all other drawings where a similar position exists.

Scale @ A2 Project No.
1:50 **176**

Drawing Name
Existing Second Floor Plan

Drawing Number Rev
EX-A1.04 **01**

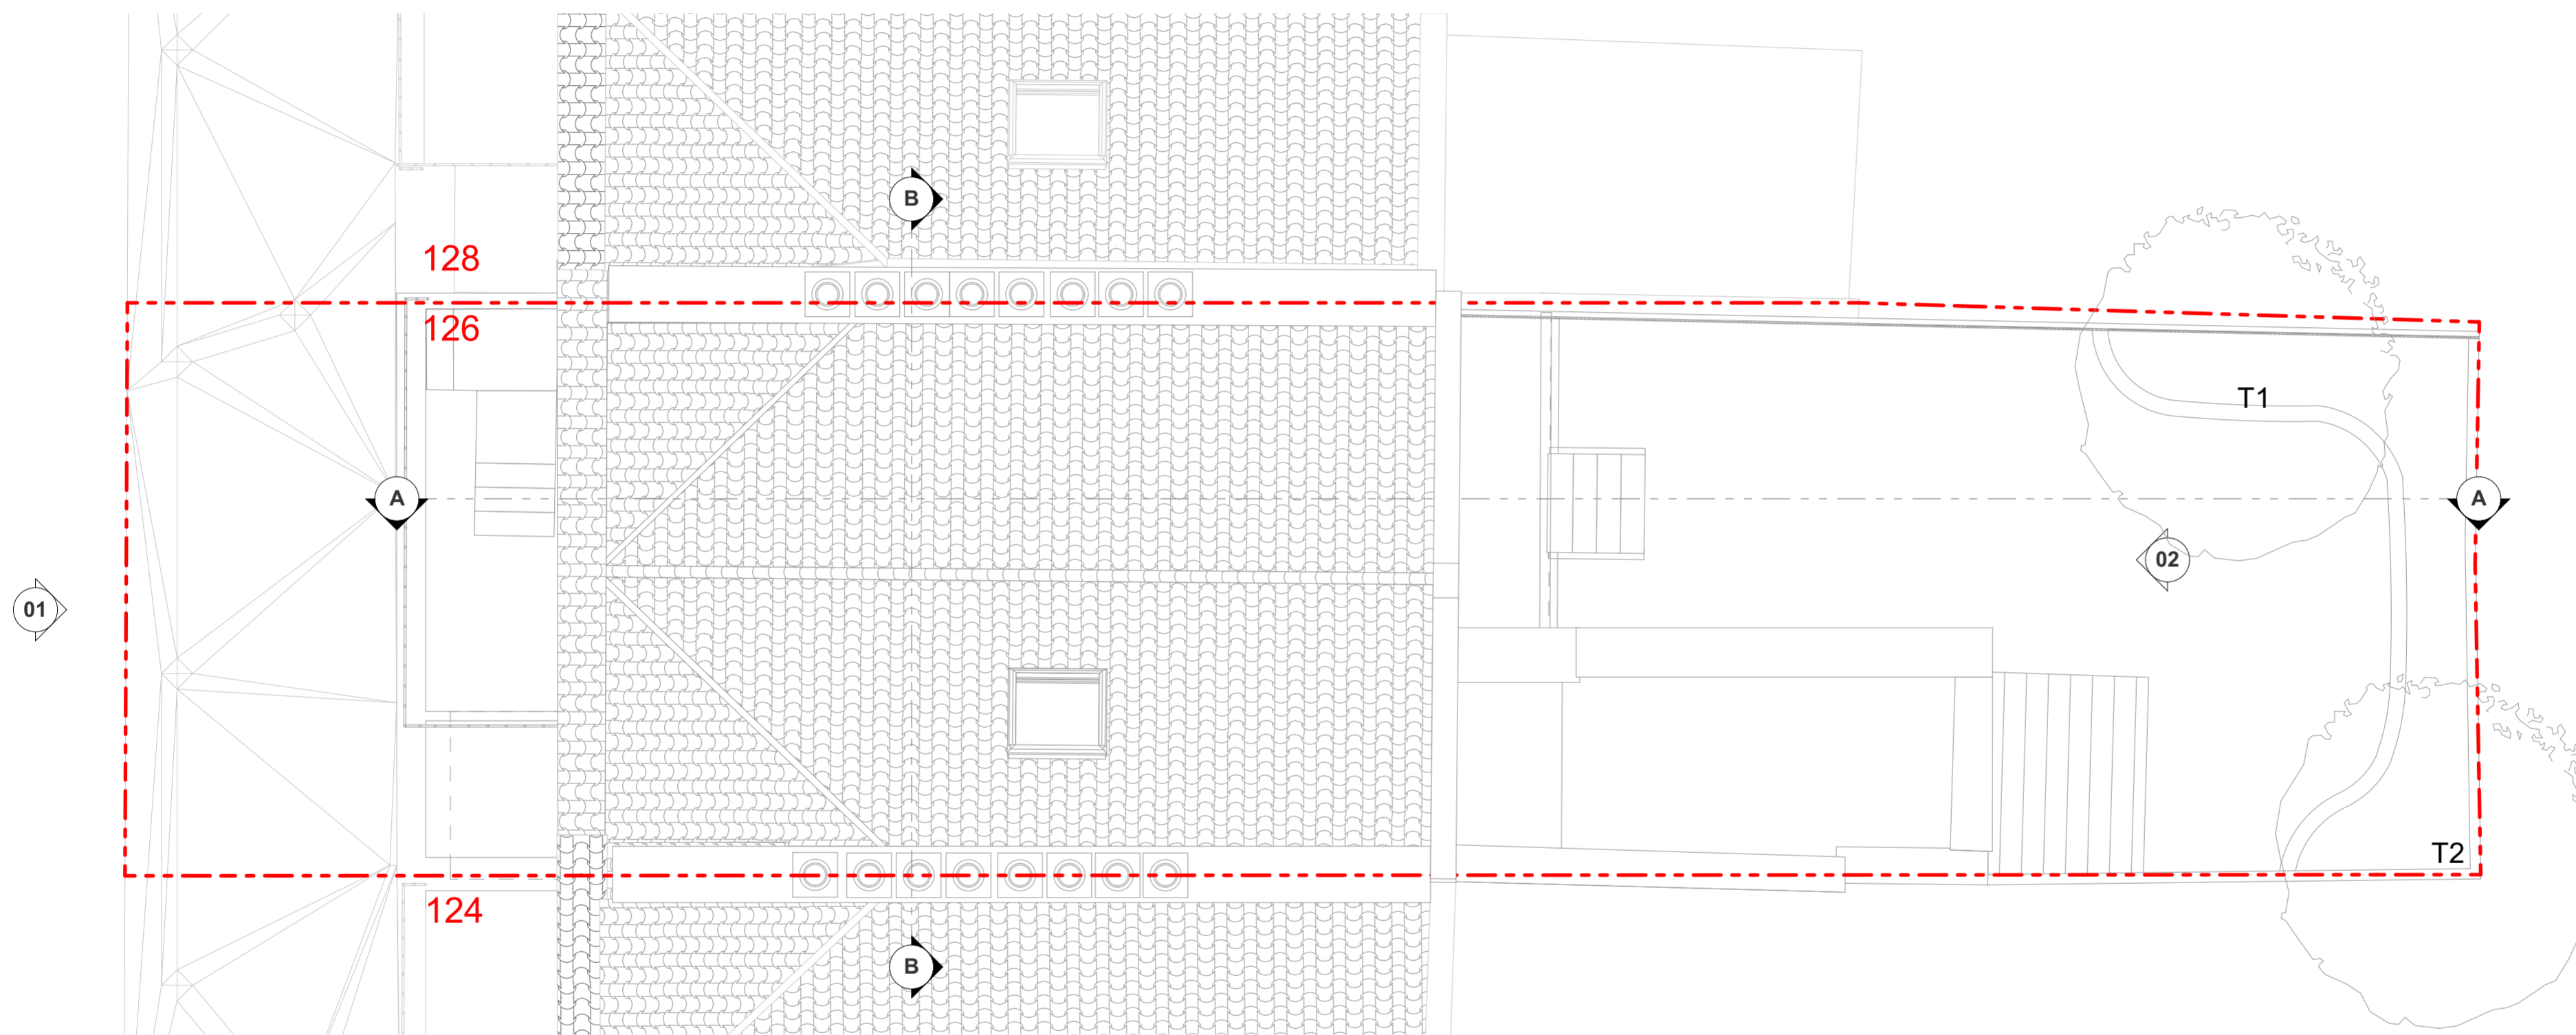

1

Roof

1:50

S/A
 10b Branch Place
 London N1 5PH
 p: 0207 686 3445
 e: info@scenarioarchitecture.com
 w: www.scenarioarchitecture.com

Project Name:

Client:

Site Location:

126 St Pancras Way London
NW1 9NB United Kingdom

Drawing not to be used other than the purpose for which it was prepared. It's supplied without liability for errors or omissions. All dimensions are to be checked on site. This drawing is to be read in conjunction with all other drawings. Notes on this drawing will apply to all other drawings where a similar position exists.


Scale @ A2 Project No.
1:50 176

Drawing Name
Existing Roof Plan

Drawing Number Rev
EX-A1.05 01

SCALE 1:50
0 1000 2000mm



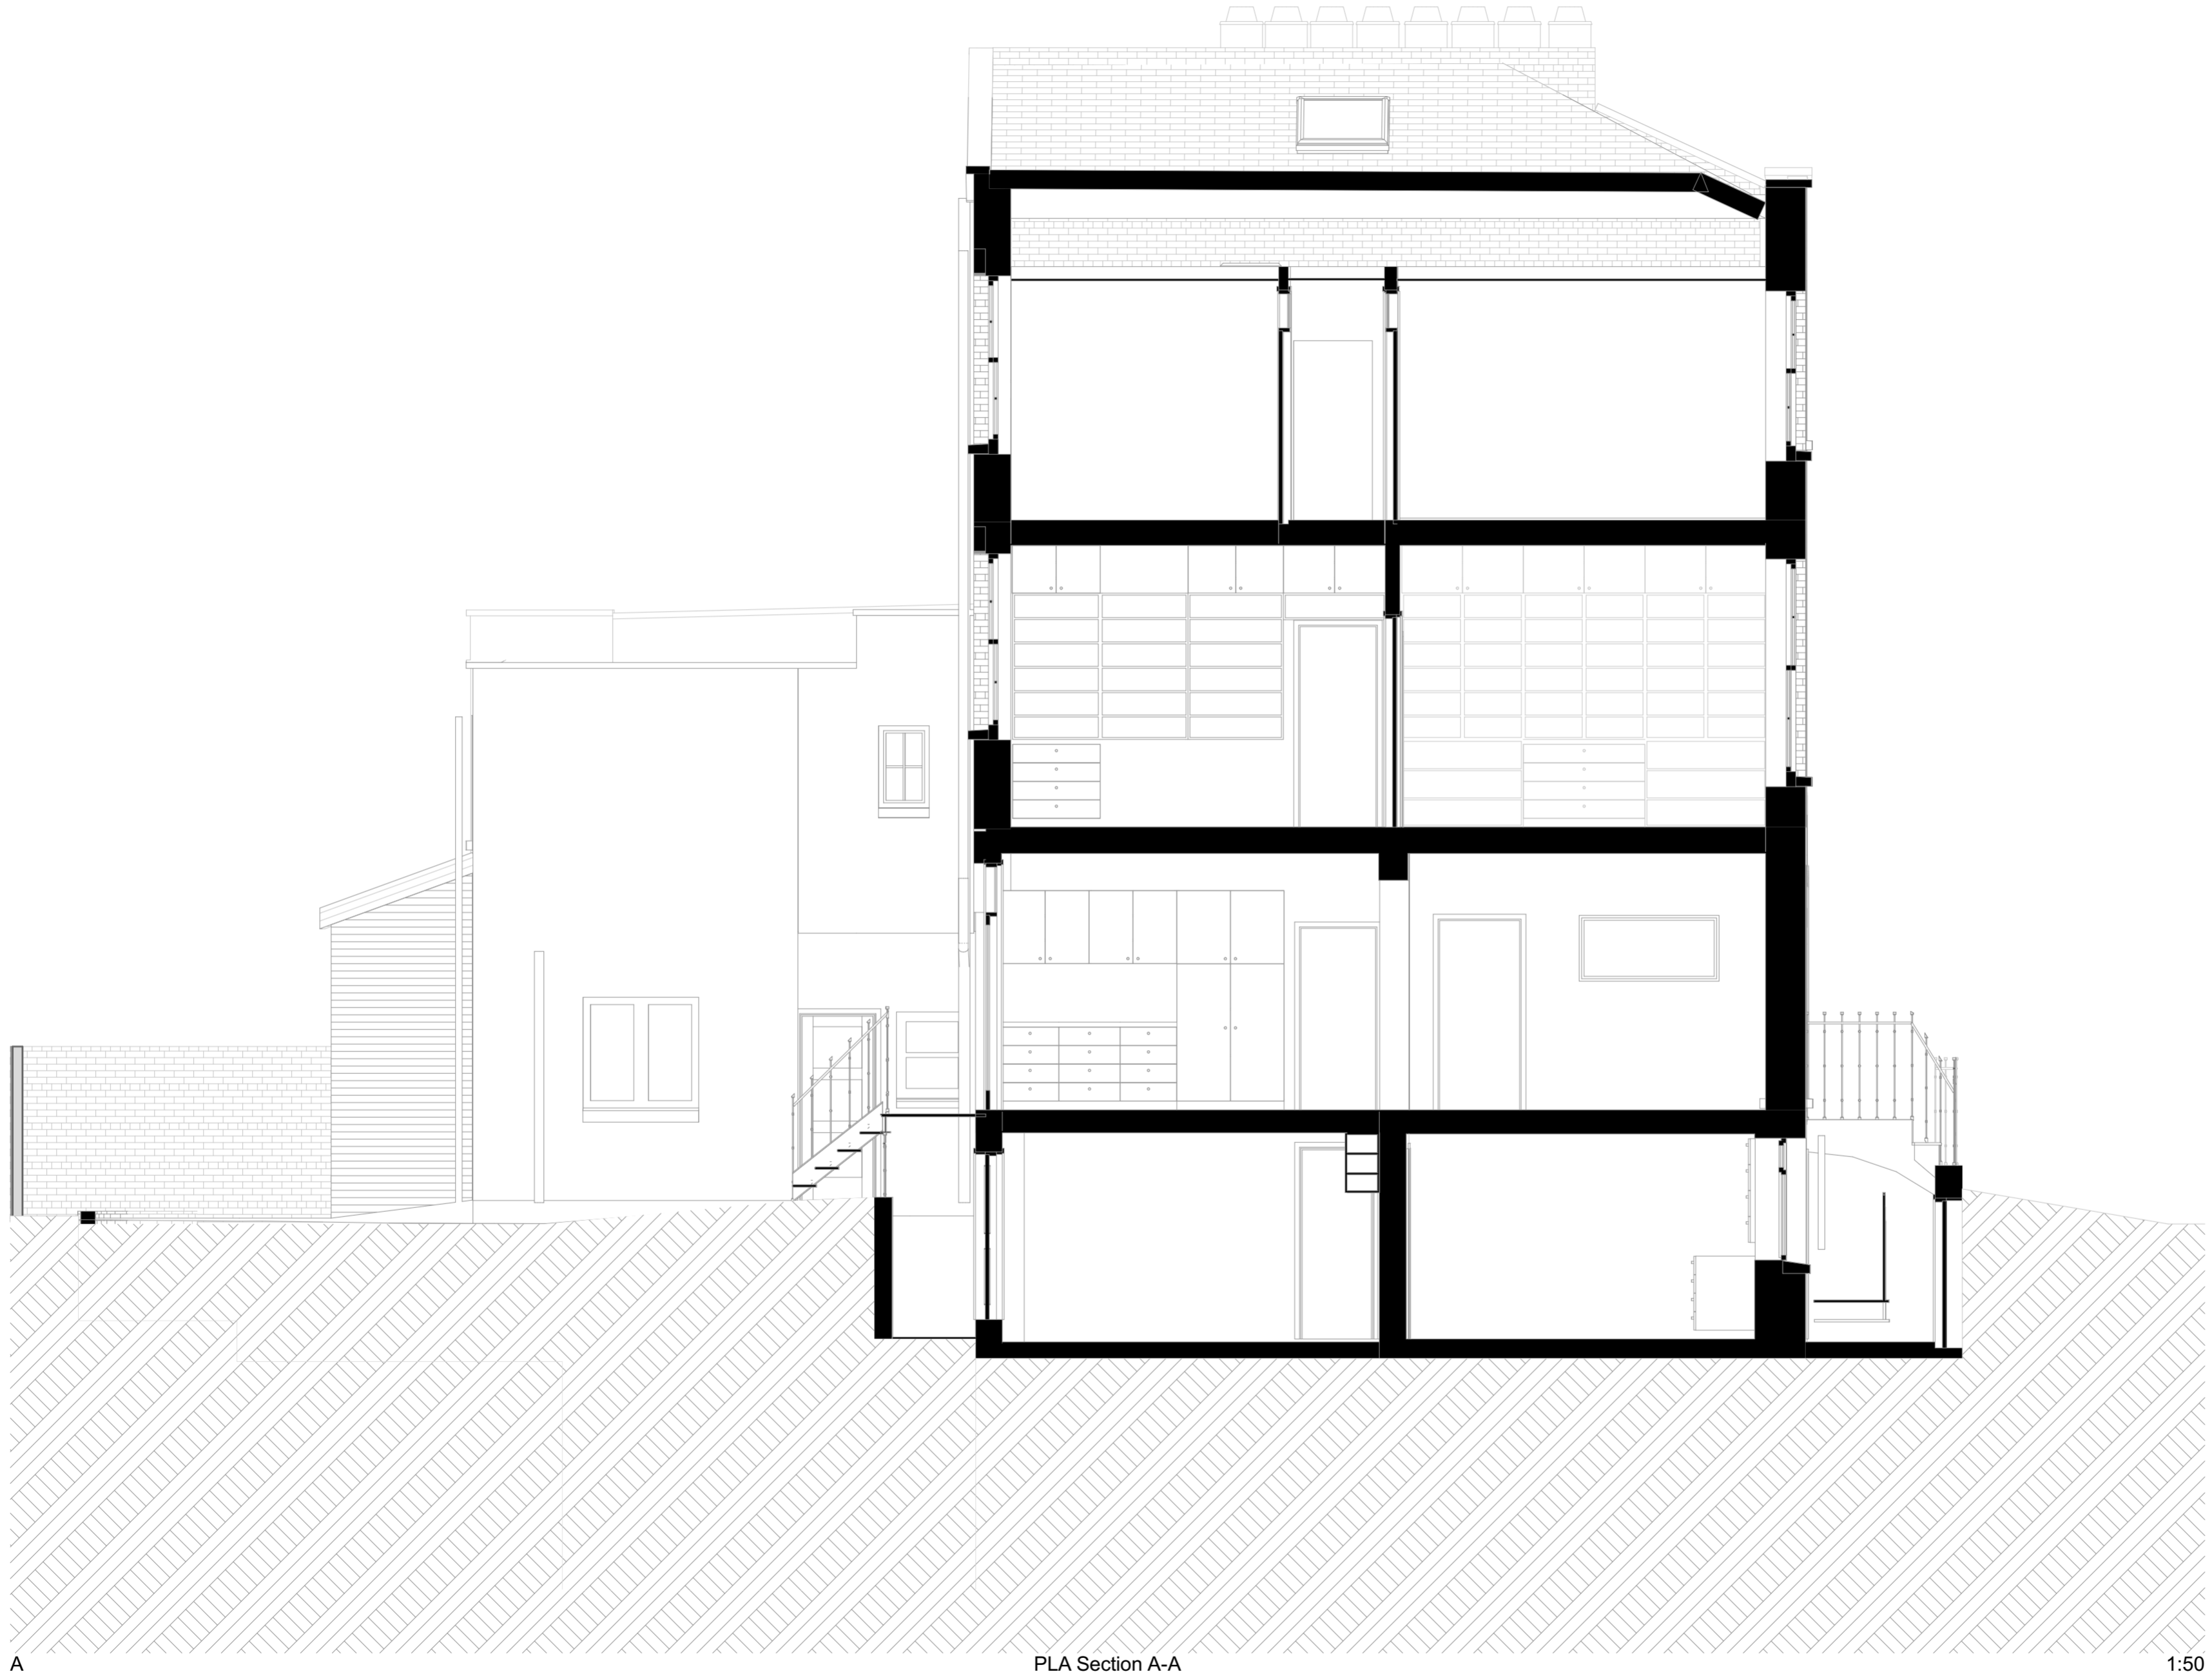

S/A

10b Branch Place
 London N1 5PH
 p: 0207 686 3445
 e: info@scenarioarchitecture.com
 w: www.scenarioarchitecture.com

Project Name:
Project Name

Client:
Chris & Shanti Thomas

Site Location:
**126 St Pancras Way
 London NW1 9NB
 United Kingdom**

Drawing not to be used other than the purpose for which it was prepared. It's supplied without liability for errors or omissions. Do not scale from the drawing. All dimensions are to be checked on site. This drawing is to be read in conjunction with all other drawings. Notes on this drawing will apply to all other drawings where a similar position exists.

Scale @ A2
1:50

Project No.
176

Drawing Name
Existing Sections

Drawing Number
EX-A3.01

Rev
01

SCALE 1:50
 0 1000 2000mm

