


St Pancras Way

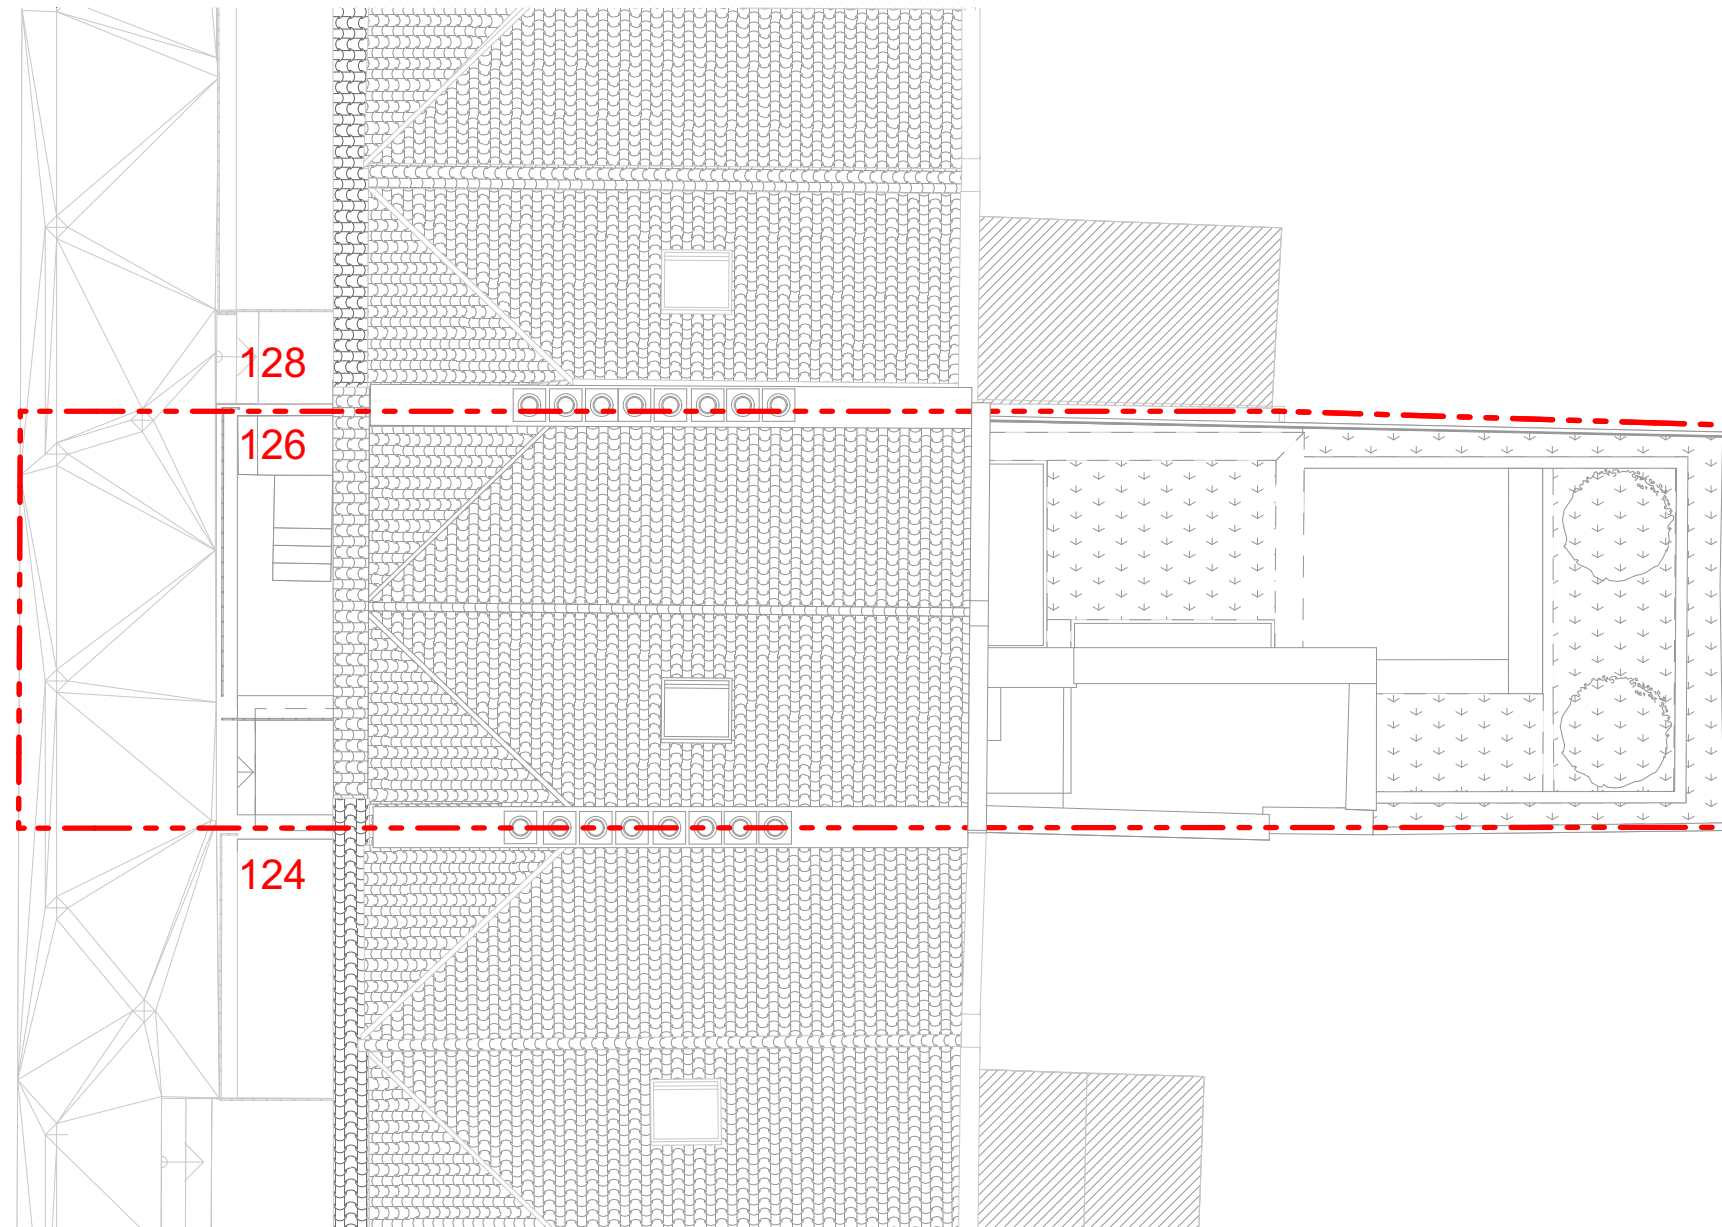

Proposed Site Plan

1:100



10b Branch Place  
 London N1 5PH  
 p: 0207 686 3445  
 e: info@scenarioarchitecture.com  
 w: www.scenarioarchitecture.com

Project Name:  
**Project Name**

Client:  
**Chris & Shanti Thomas**

Site Location:  
**126 St Pancras Way  
 London NW1 9NB  
 United Kingdom**

Drawing not to be used other than the purpose for which it was prepared. It's supplied without liability for errors or omissions. Do not scale from the drawing. All dimensions are to be checked on site. This drawing is to be read in conjunction with all other drawings. Notes on this drawing will apply to all other drawings where a similar position exists.

Scale @ A3  
**1:100**

Project No.  
**176**


Drawing Name  
**Site Plan**

Drawing Number  
**PR-A0.01**

Rev  
**01**



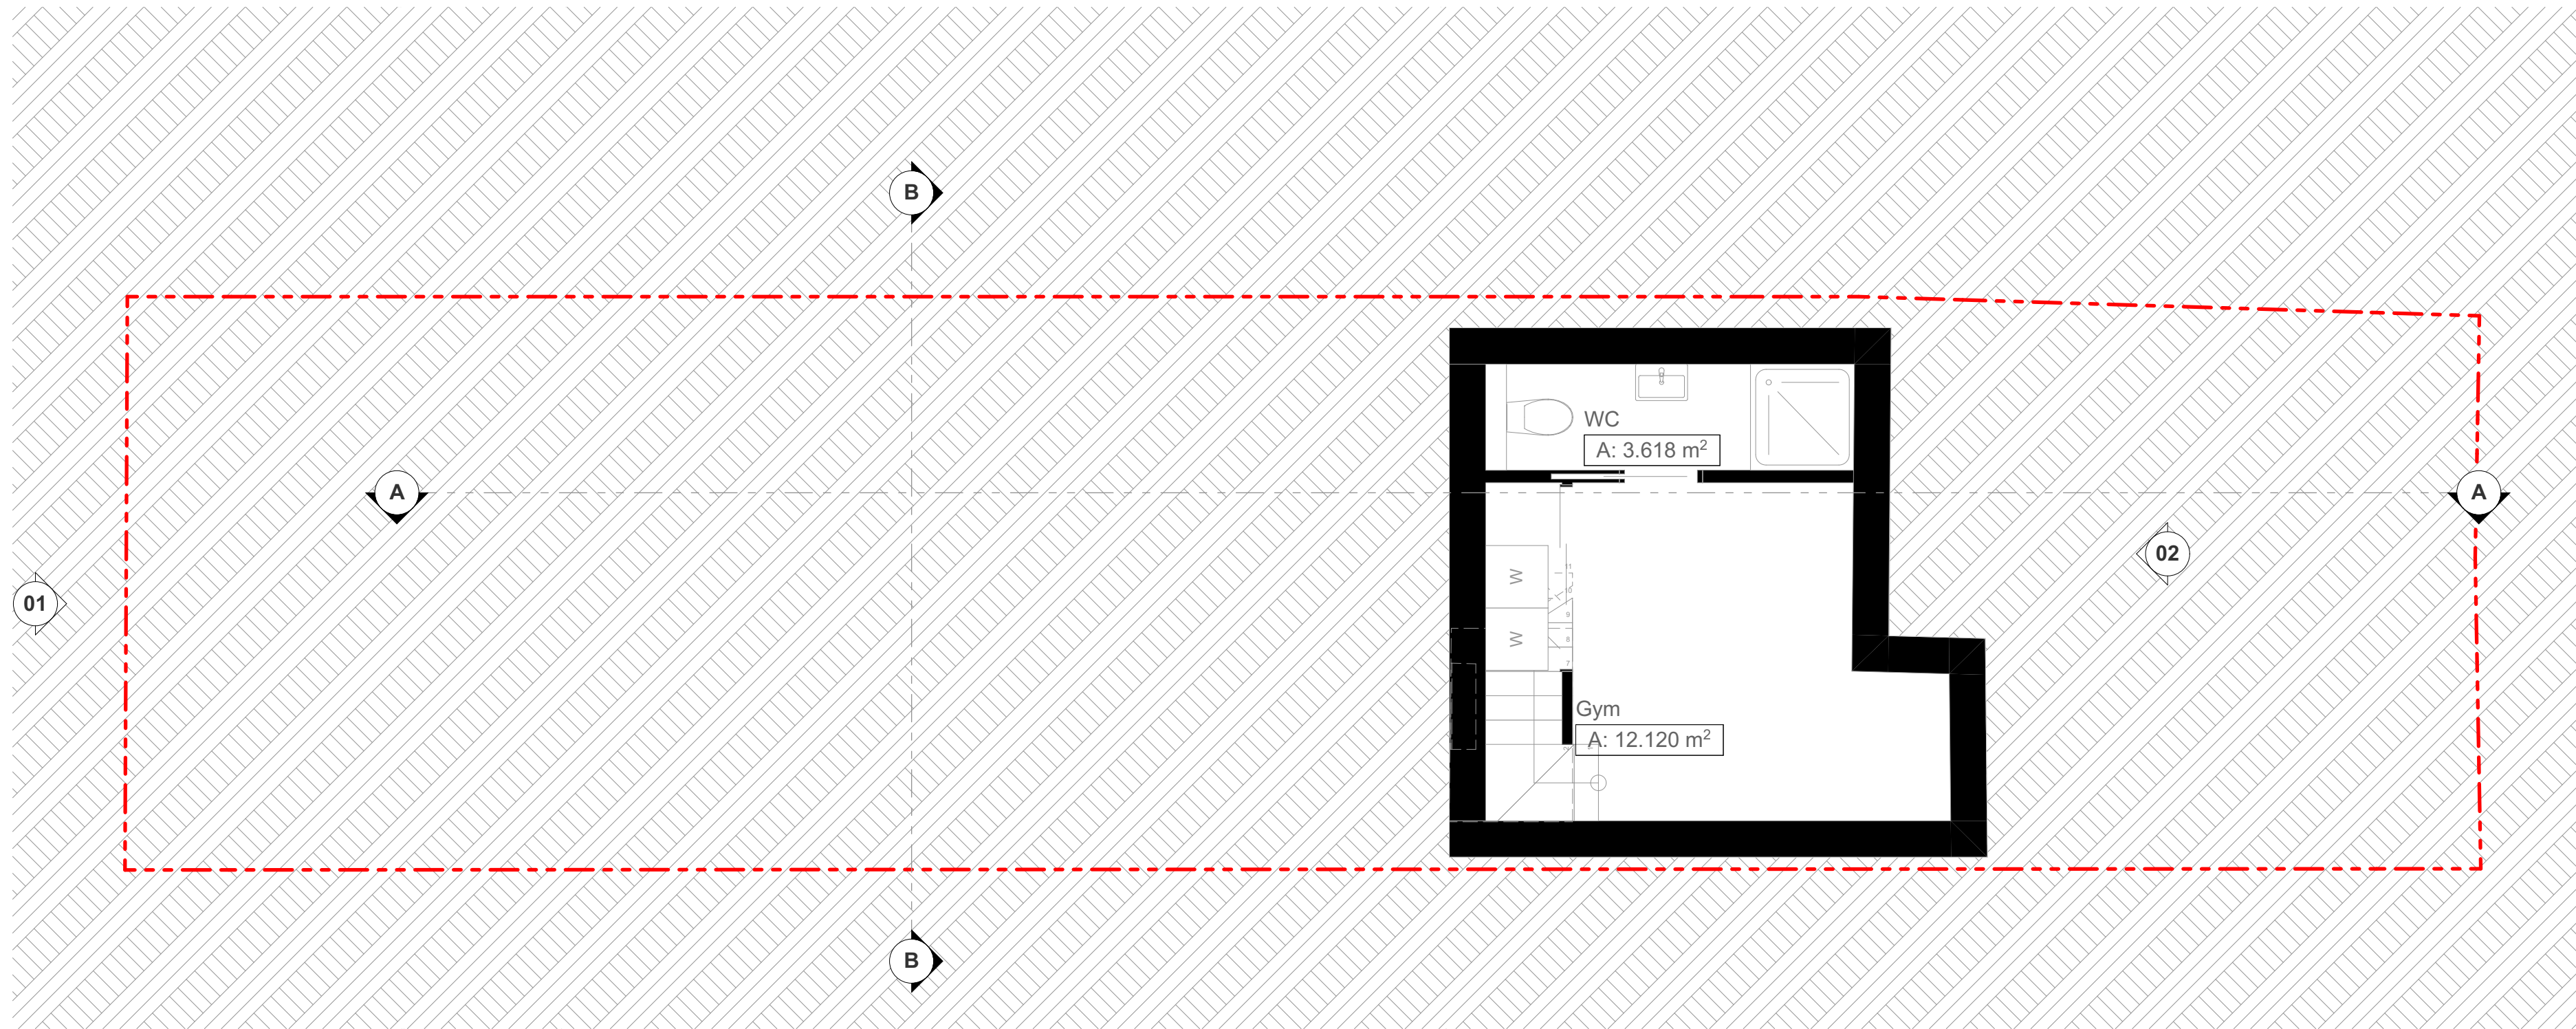

SCALE 1:100  
 0 2000 4000mm



1

Basement

1:50

-  outline of existing
-  blocked openings

**S/A**  
 10b Branch Place  
 London N1 5PH  
 p: 0207 686 3445  
 e: info@scenarioarchitecture.com  
 w: www.scenarioarchitecture.com

Project Name:  
**Project Name**

Client:  
**Client Name**

Site Location:

**126 St Pancras Way London  
 NW1 9NB United Kingdom**


Drawing not to be used other than the purpose for which it was prepared. It's supplied without liability for errors or omissions. All dimensions are to be checked on site. This drawing is to be read in conjunction with all other drawings. Notes on this drawing will apply to all other drawings where a similar position exists.


Scale @ A2      Project No.  
**1:50**                      **176**

Drawing Name  
**Proposed Basement Plan**

Drawing Number      Rev  
**PR-A1.01**                      **01**

SCALE 1:50  
 0      1000      2000mm

 

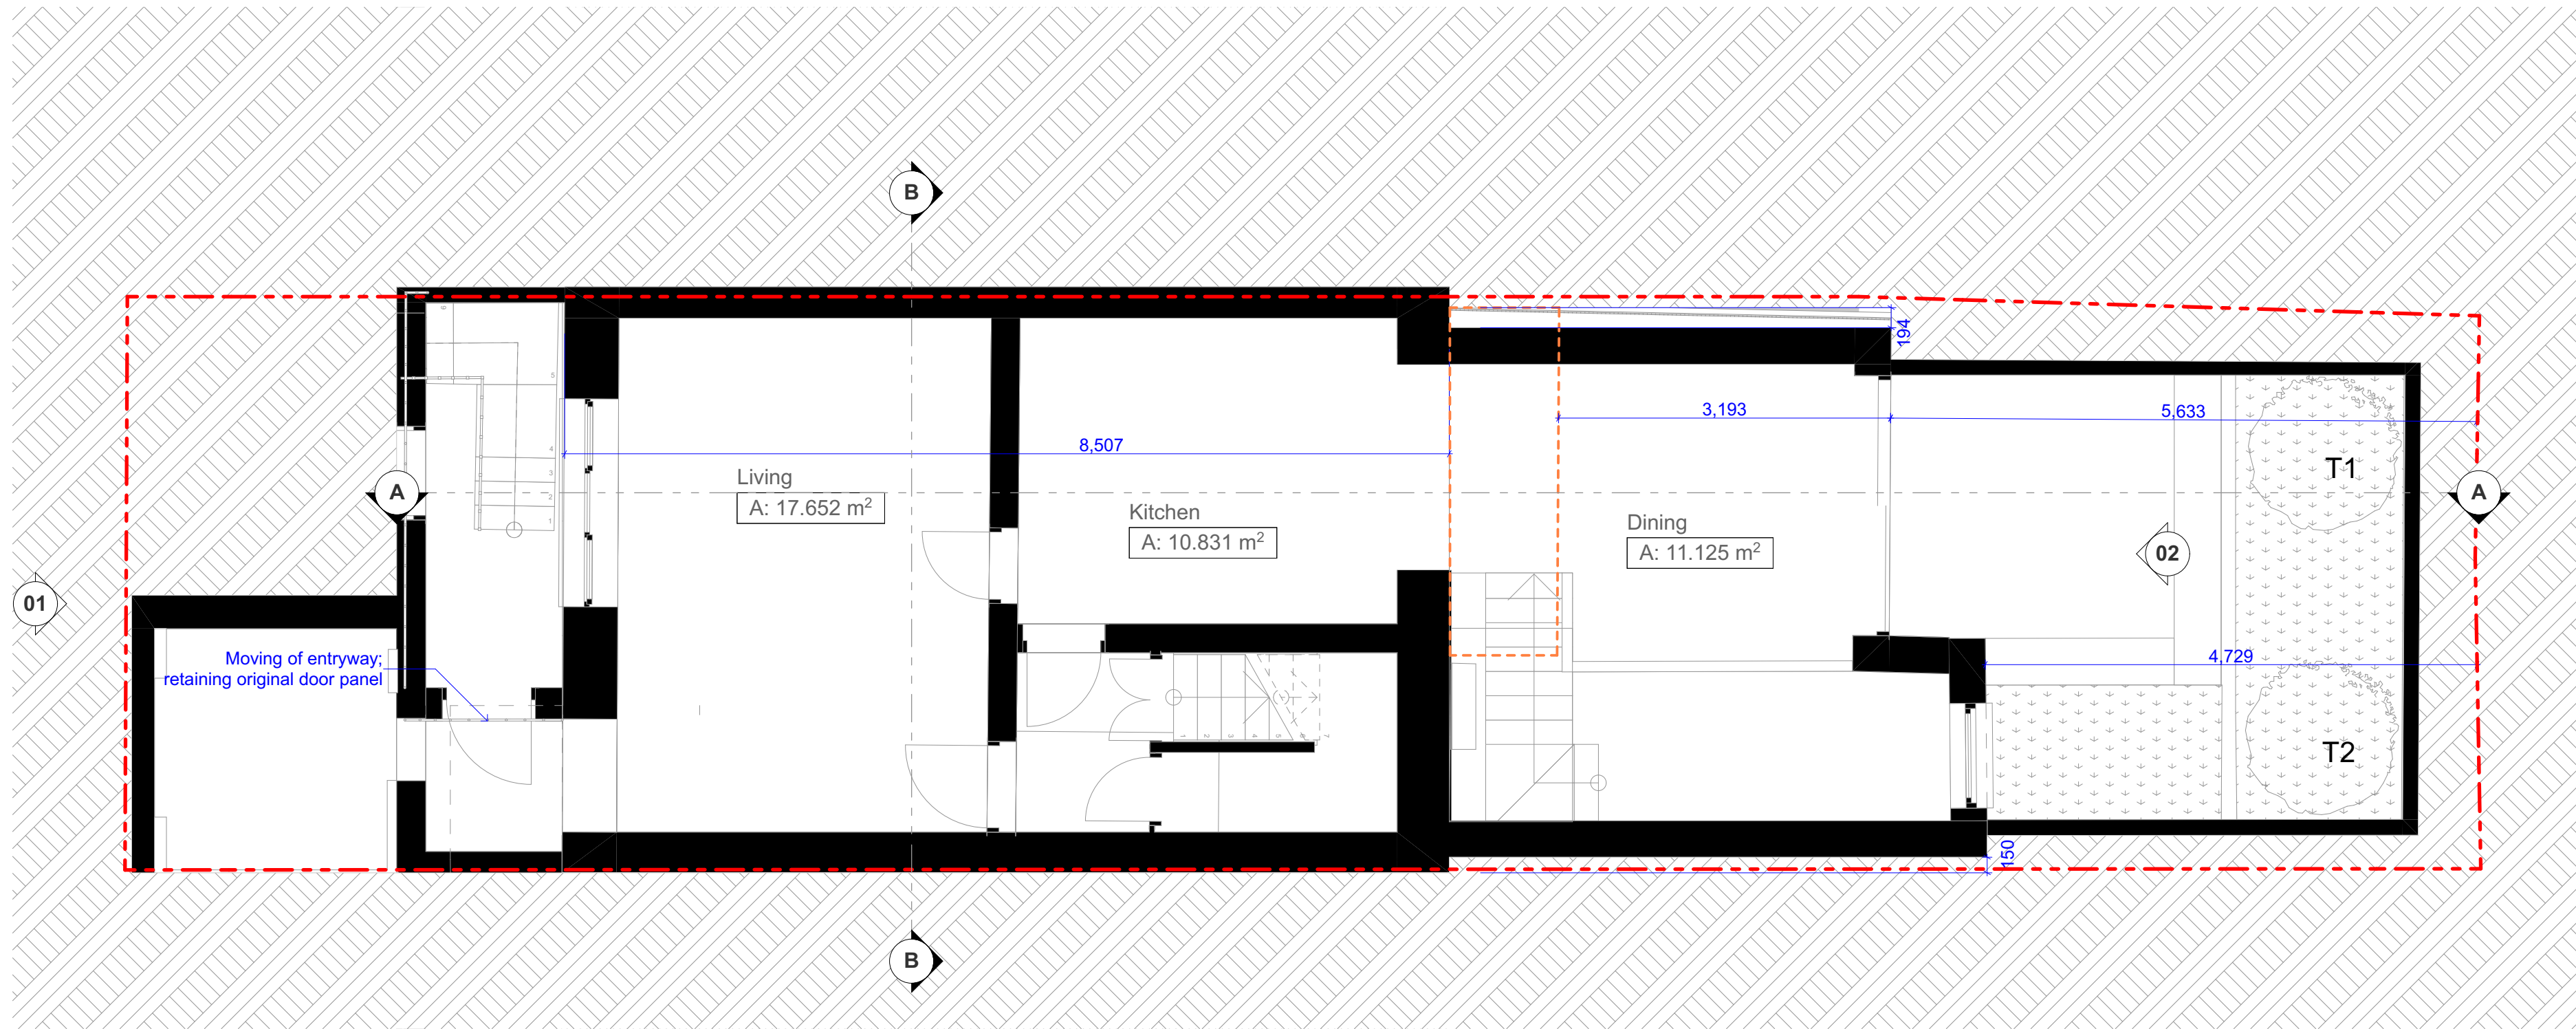

1

Lower Ground Floor

1:50

- outline of existing
- blocked openings

**S/A**  
 10b Branch Place  
 London N1 5PH  
 p: 0207 686 3445  
 e: info@scenarioarchitecture.com  
 w: www.scenarioarchitecture.com

Project Name:  
 Project Name

Client:  
 Client Name

Site Location:


**126 St Pancras Way London  
 NW1 9NB United Kingdom**


Drawing not to be used other than the purpose for which it was prepared. It's supplied without liability for errors or omissions. All dimensions are to be checked on site. This drawing is to be read in conjunction with all other drawings. Notes on this drawing will apply to all other drawings where a similar position exists.

Scale @ A2 Project No.  
**1:50 176**

Drawing Name  
**Proposed Lower Ground  
 Floor Plan**

Drawing Number Rev  
**PR-A1.02 01**

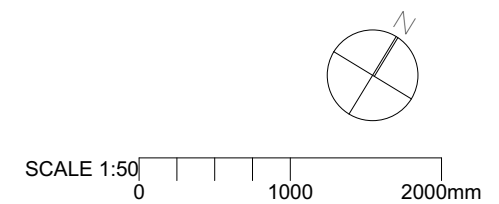

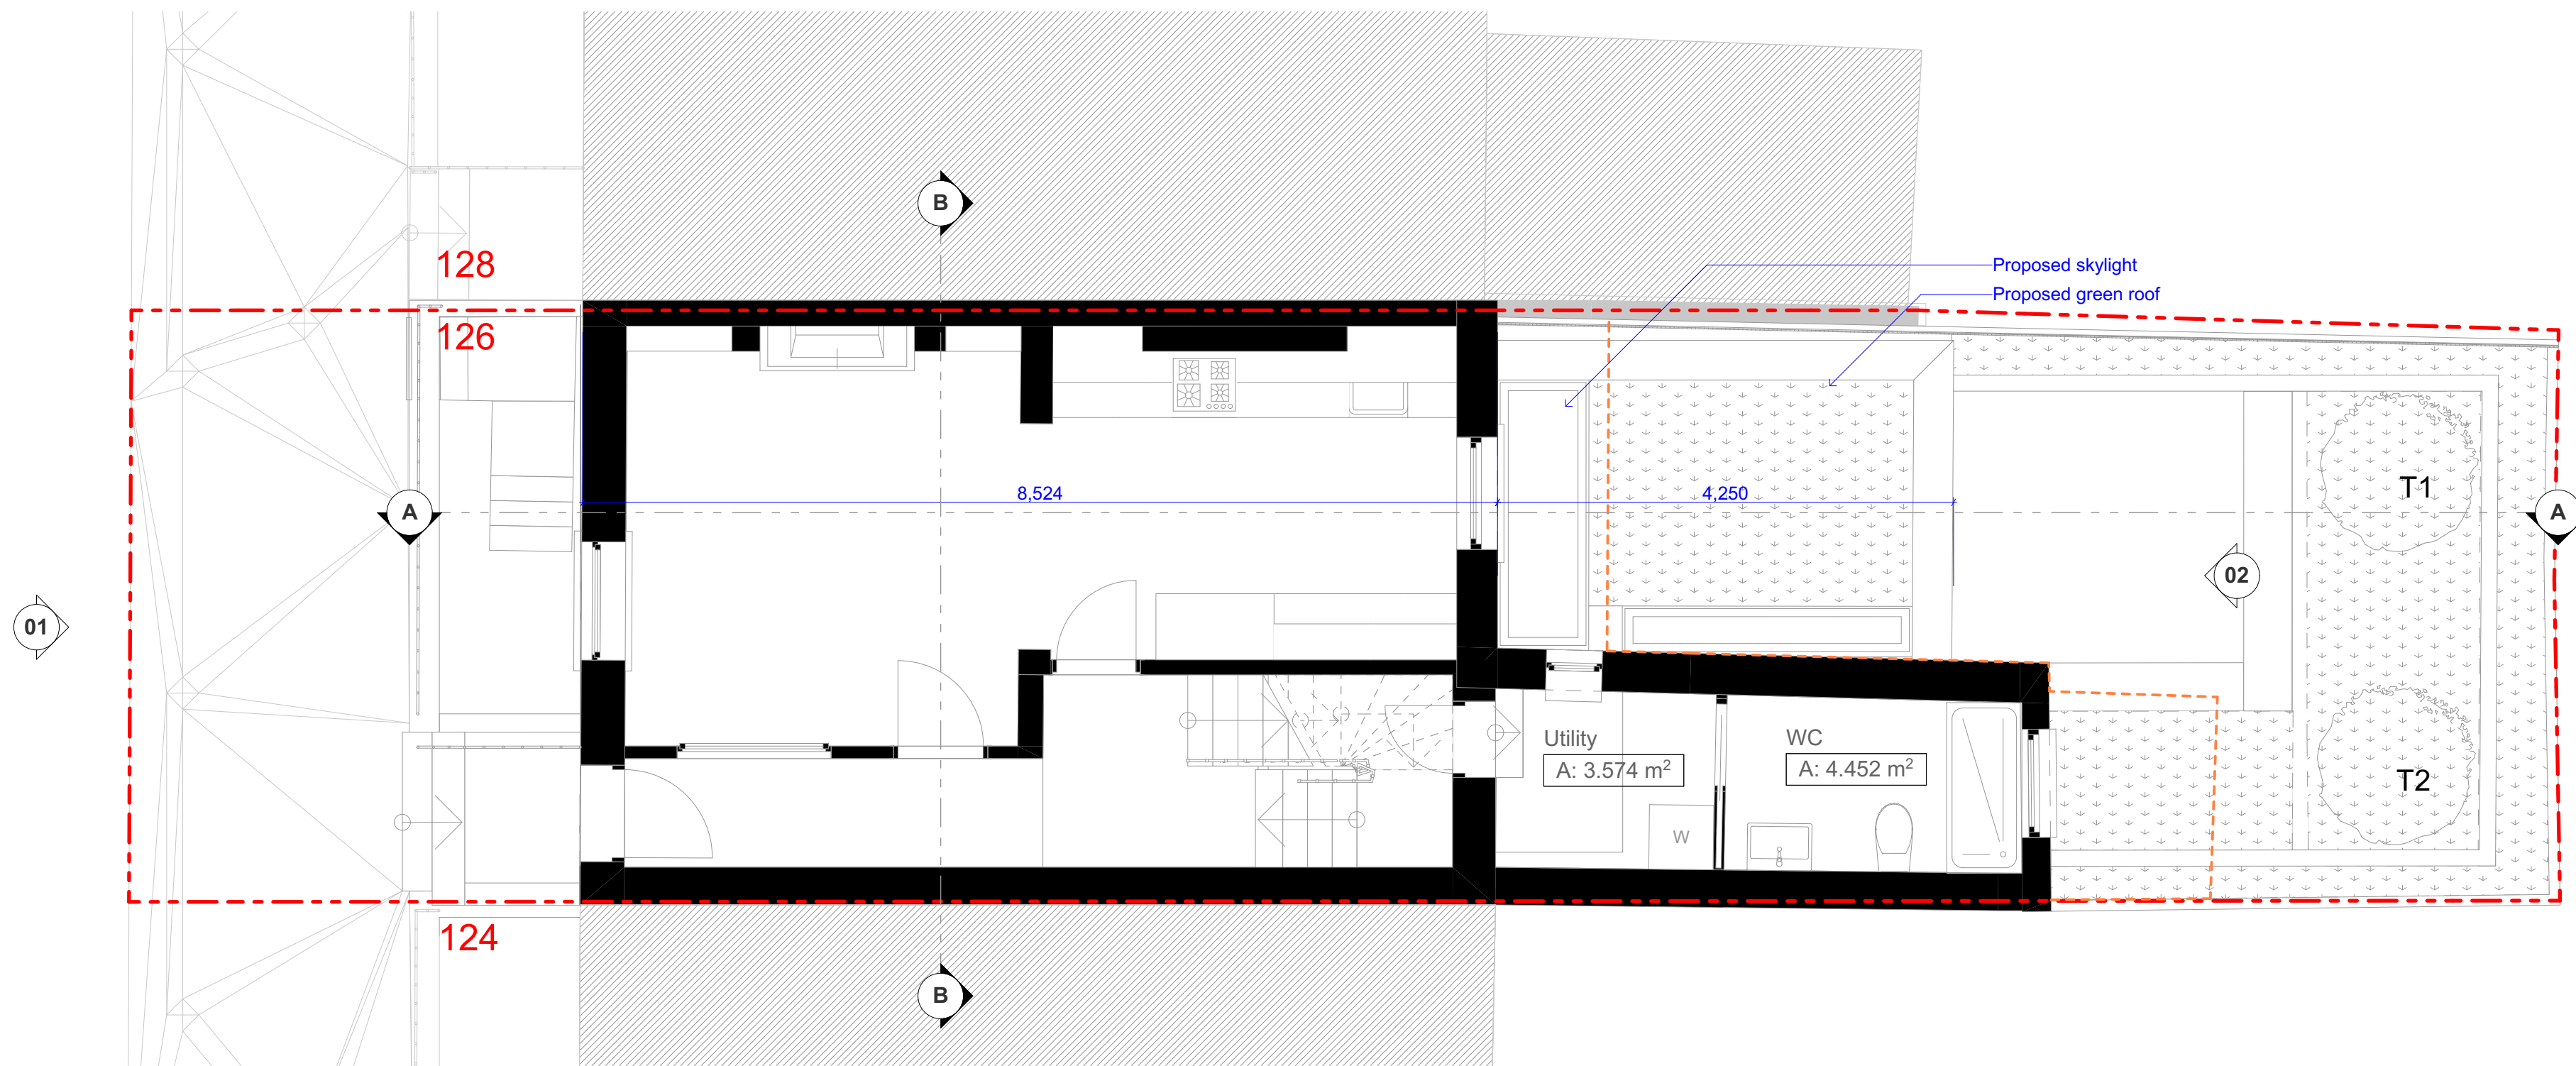

1

Ground Floor

1:50

- outline of existing
- blocked openings

**S/A**  
 10b Branch Place  
 London N1 5PH  
 p: 0207 686 3445  
 e: info@scenarioarchitecture.com  
 w: www.scenarioarchitecture.com

Project Name:  
 Project Name

Client:  
 Client Name


Site Location:  
 126 St Pancras Way London  
 NW1 9NB United Kingdom

Drawing not to be used other than the purpose for which it was prepared. It's supplied without liability for errors or omissions. All dimensions are to be checked on site. This drawing is to be read in conjunction with all other drawings. Notes on this drawing will apply to all other drawings where a similar position exists.


Scale @ A2 Project No.  
 1:50 176

Drawing Name  
**Proposed Ground Floor Plan**

Drawing Number Rev  
**PR-A1.03 01**

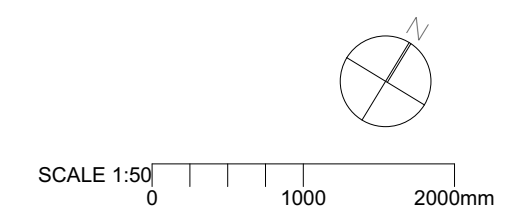



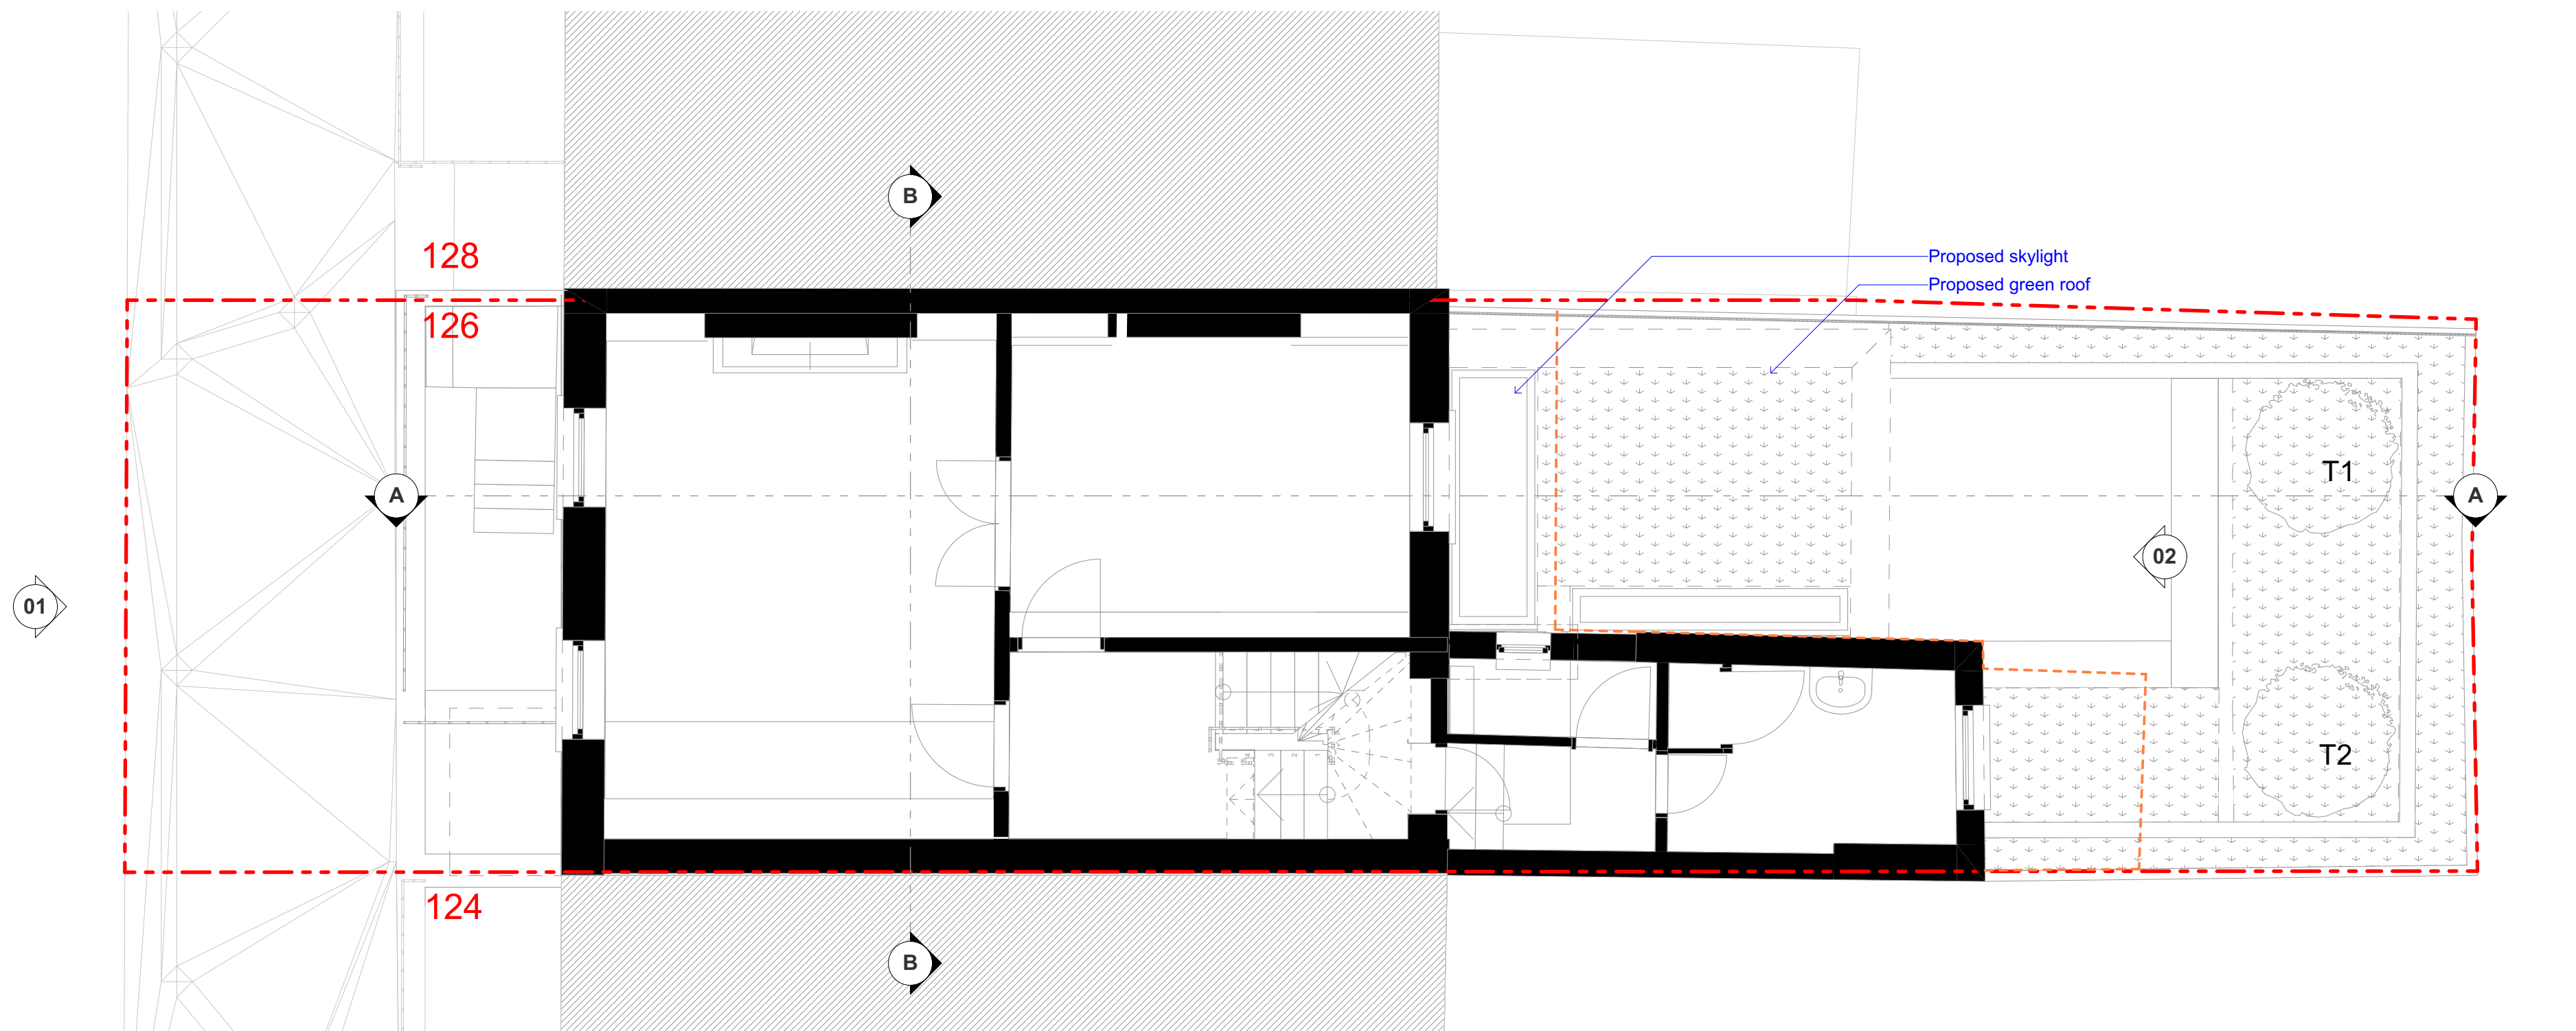

1

First Floor

1:50

- outline of existing
- blocked openings

**S/A**  
 10b Branch Place  
 London N1 5PH  
 p: 0207 686 3445  
 e: info@scenarioarchitecture.com  
 w: www.scenarioarchitecture.com

Project Name:  
 Project Name

Client:  
 Client Name

Site Location:  
**126 St Pancras Way London  
 NW1 9NB United Kingdom**

Drawing not to be used other than the purpose for which it was prepared. It's supplied without liability for errors or omissions. All dimensions are to be checked on site. This drawing is to be read in conjunction with all other drawings. Notes on this drawing will apply to all other drawings where a similar position exists.


Scale @ A2      Project No.  
**1:50**                      **176**

Drawing Name  
**Proposed First Floor Plan**

Drawing Number      Rev  
**PR-A1.04**                      **01**

SCALE 1:50  
 0      1000      2000mm



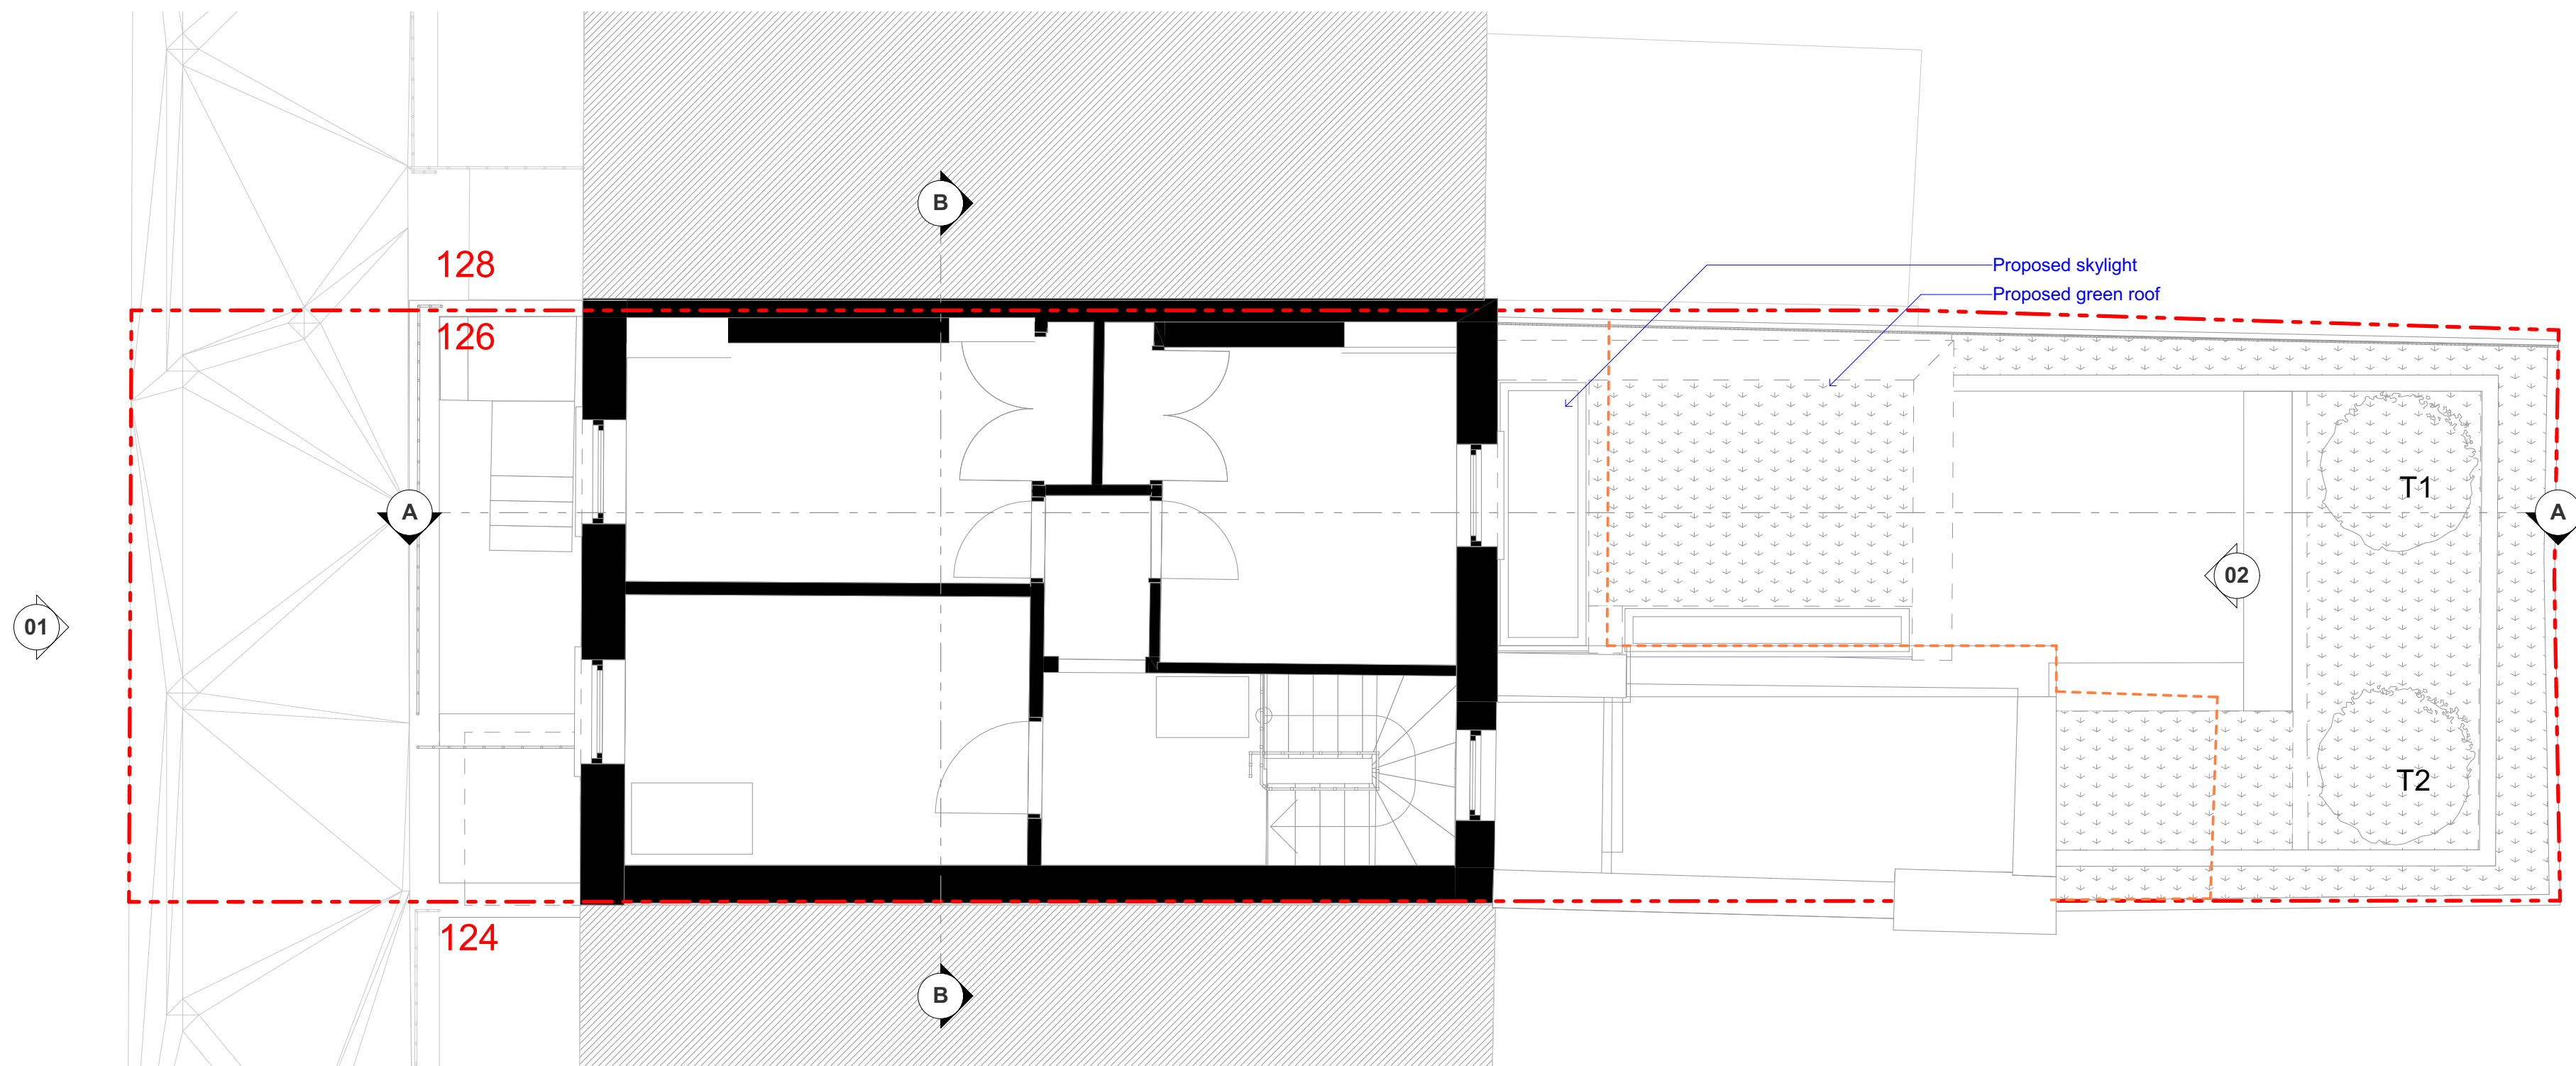

1

Second Floor

1:50

- outline of existing
- blocked openings

**S/A**  
 10b Branch Place  
 London N1 5PH  
 p: 0207 686 3445  
 e: info@scenarioarchitecture.com  
 w: www.scenarioarchitecture.com

Project Name:  
 Project Name

Client:  
 Client Name

Site Location:


**126 St Pancras Way London  
 NW1 9NB United Kingdom**


Drawing not to be used other than the purpose for which it was prepared. It's supplied without liability for errors or omissions. All dimensions are to be checked on site. This drawing is to be read in conjunction with all other drawings. Notes on this drawing will apply to all other drawings where a similar position exists.

Scale @ A2      Project No.  
**1:50**                      **176**

Drawing Name  
**Proposed Second Floor  
 Plan**

Drawing Number      Rev  
**PR-A1.05**                      **01**

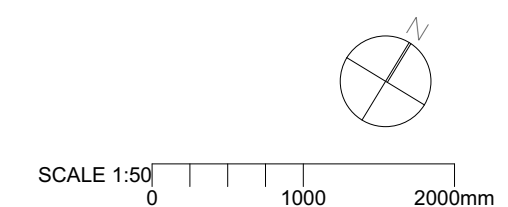

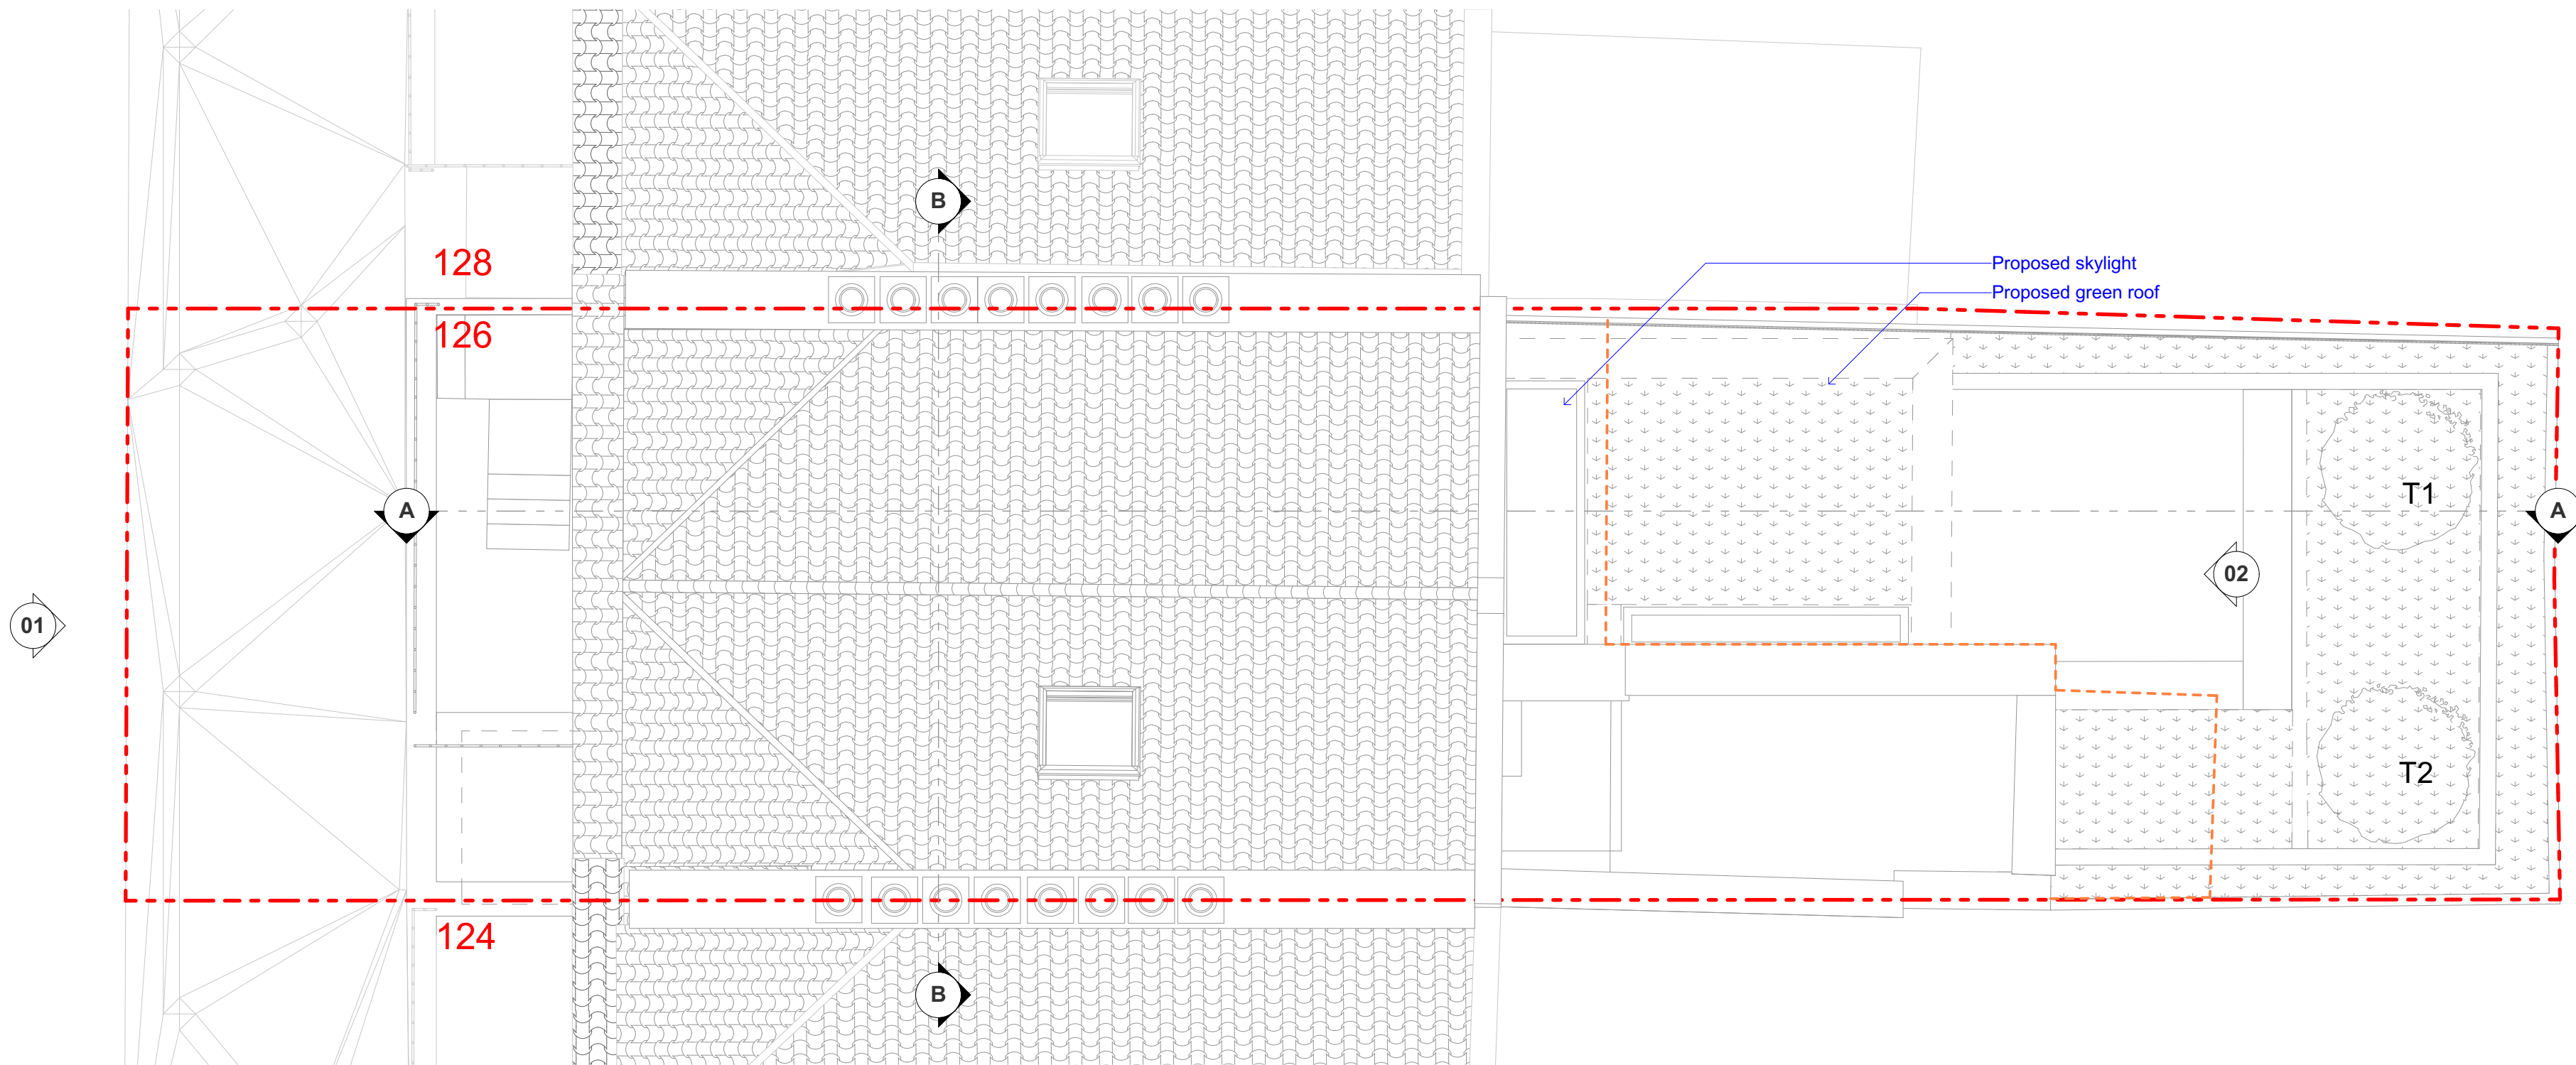



1

Roof

1:50

S/A

-  outline of existing
-  blocked openings

10b Branch Place  
 London N1 5PH  
 p: 0207 686 3445  
 e: info@scenarioarchitecture.com  
 w: www.scenarioarchitecture.com

Project Name:  
**Project Name**

Client:  
**Chris & Shanti Thomas**

Site Location:  
**126 St Pancras Way  
 London NW1 9NB  
 United Kingdom**

Drawing not to be used other than the purpose for which it was prepared. It's supplied without liability for errors or omissions. Do not scale from the drawing. All dimensions are to be checked on site. This drawing is to be read in conjunction with all other drawings. Notes on this drawing will apply to all other drawings where a similar position exists.

Scale @ A2 Project No.  
**1:50** **176**

Drawing Name  
**Proposed Roof Plan**

Drawing Number Rev  
**PR-A1.06** **01**




SCALE 1:50  
 0 1000 2000mm

Scenario Architecture - 10b Branch Place, London N1 5PH, Tel: 0207 686 3445, Email: info@scenarioarchitecture.com



01 PLA Front Elevation 1:50

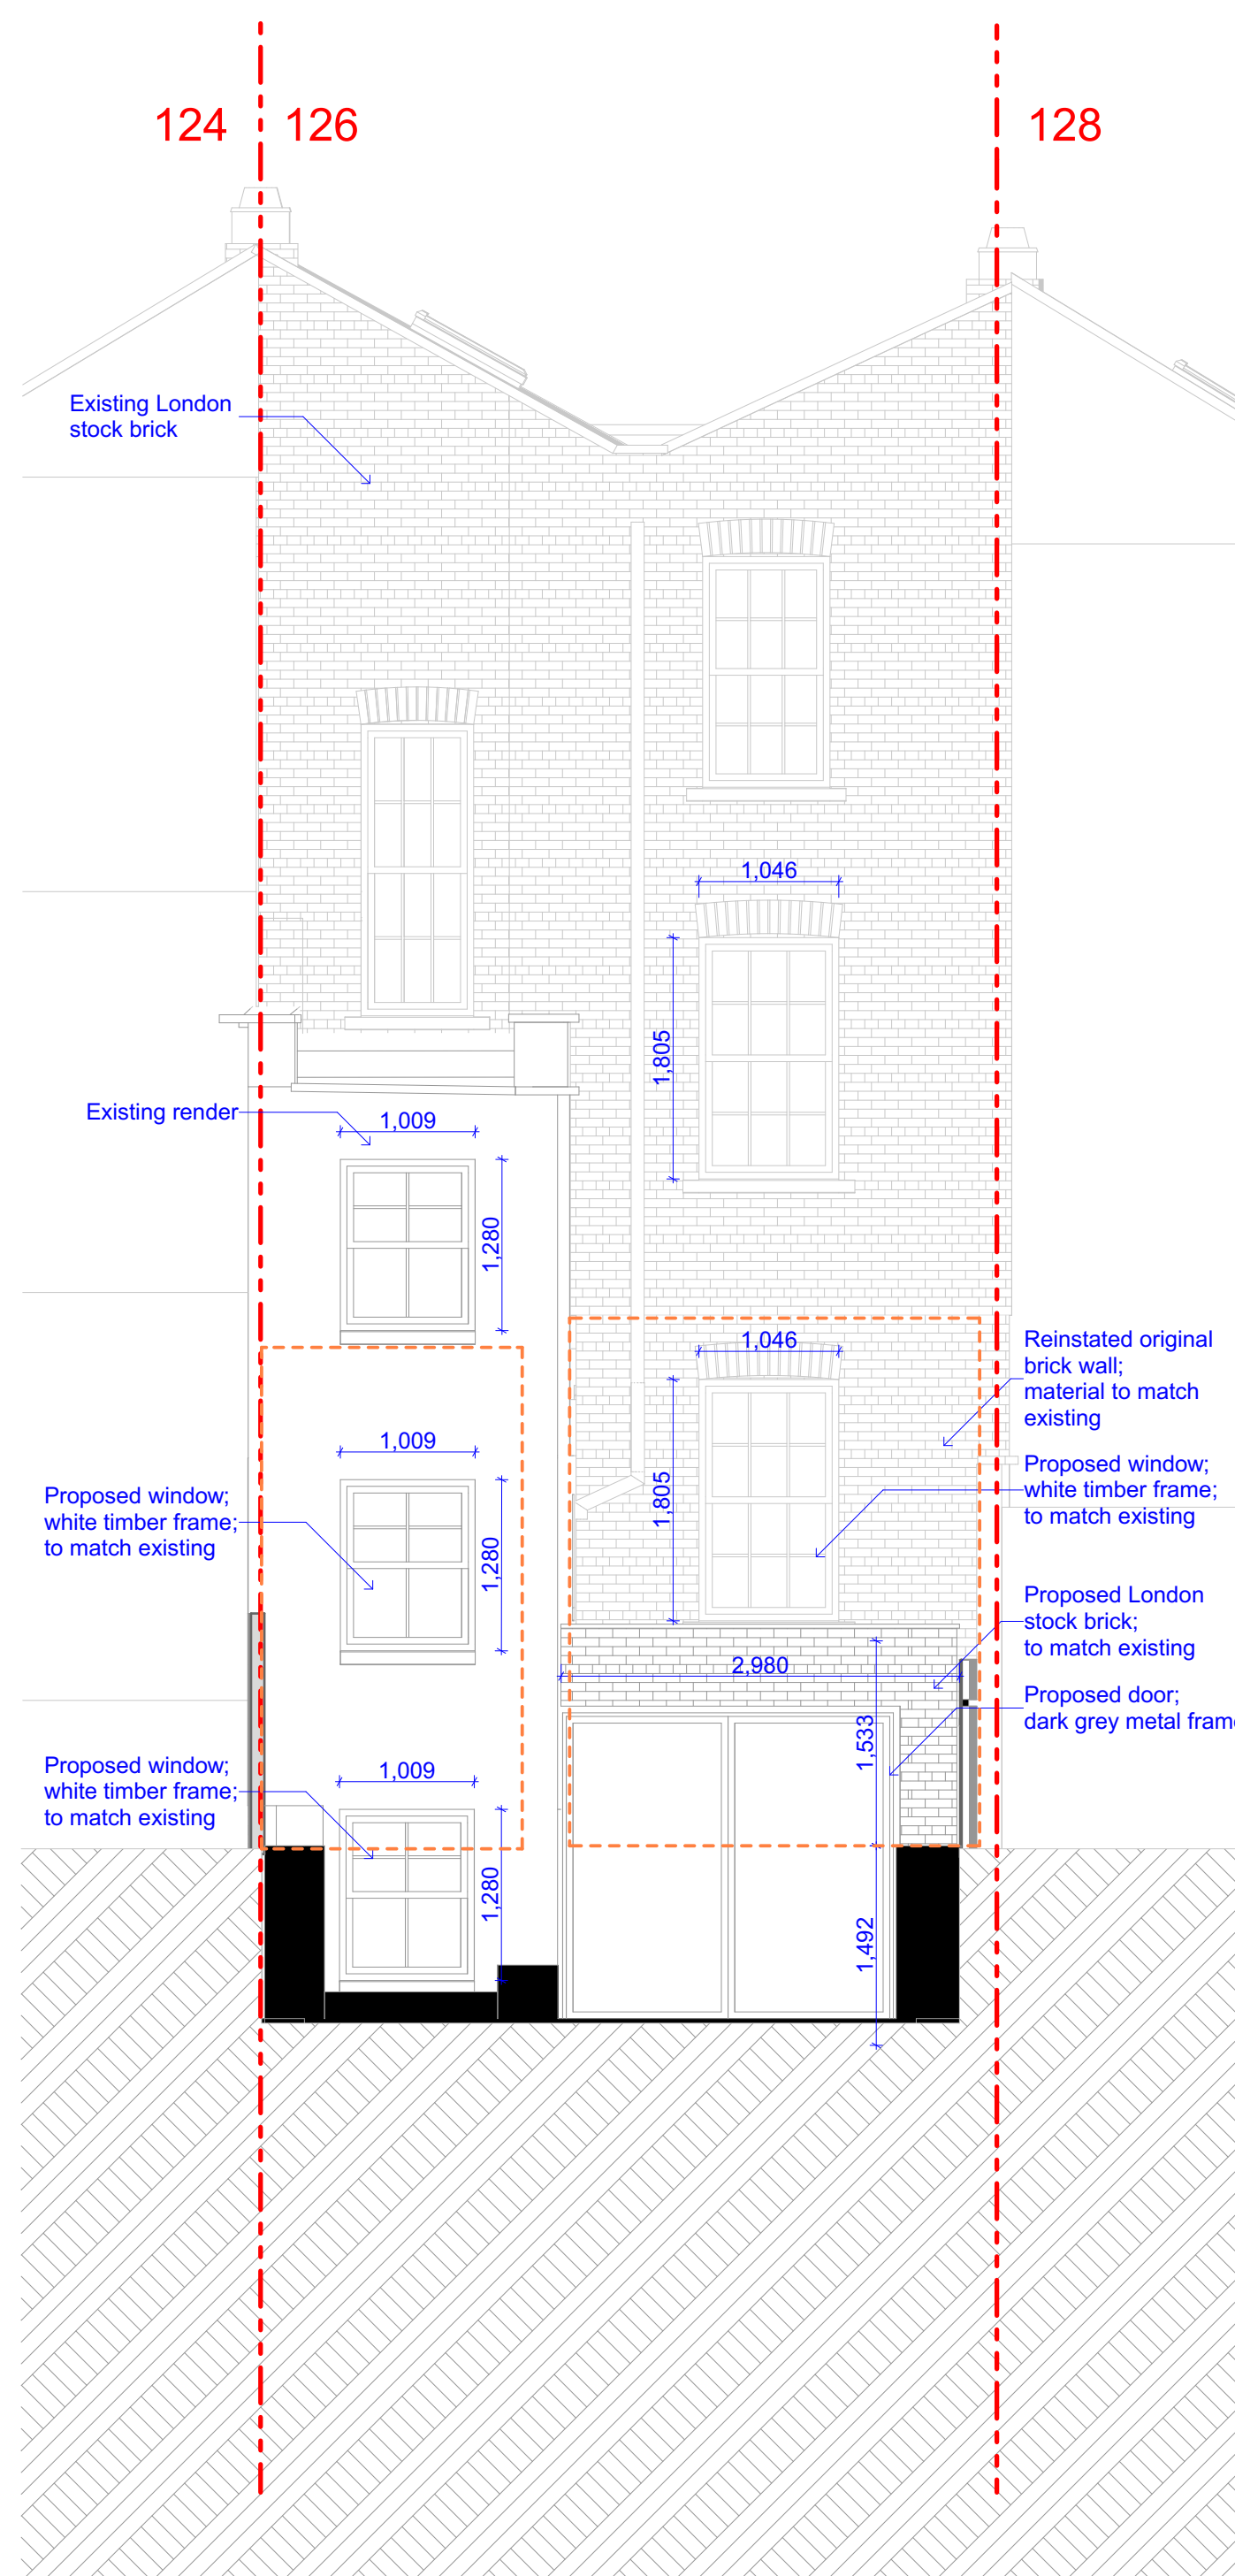

02 PLA Rear Elevation 1:50

outline of existing  
 blocked openings

SCALE 1:50 0 1000 2000mm

10b Branch Place  
 London N1 5PH  
 p: 0207 686 3445  
 e: info@scenarioarchitecture.com  
 w: www.scenarioarchitecture.com

Project Name: Chris & Shanti Thomas

Client: Chris & Shanti Thomas

Site Location:  
 126 St Pancras Way  
 London NW1 9NB  
 United Kingdom

Drawing not to be used other than the purpose for which it was prepared. It's supplied without liability for errors or omissions. Do not scale from the drawing. All dimensions are to be checked on site. This drawing is to be read in conjunction with all other drawings. Notes on this drawing will apply to all other drawings where a similar position exists.

Scale @ A2 1:50 Project No. 176


Drawing Name Proposed Elevations

Drawing Number Rev

PR-A2.01 01

Scenario Architecture - 10b Branch Place - London N1 5PH - 0207 686 3445 - info@scenarioarchitecture.com - www.scenarioarchitecture.com



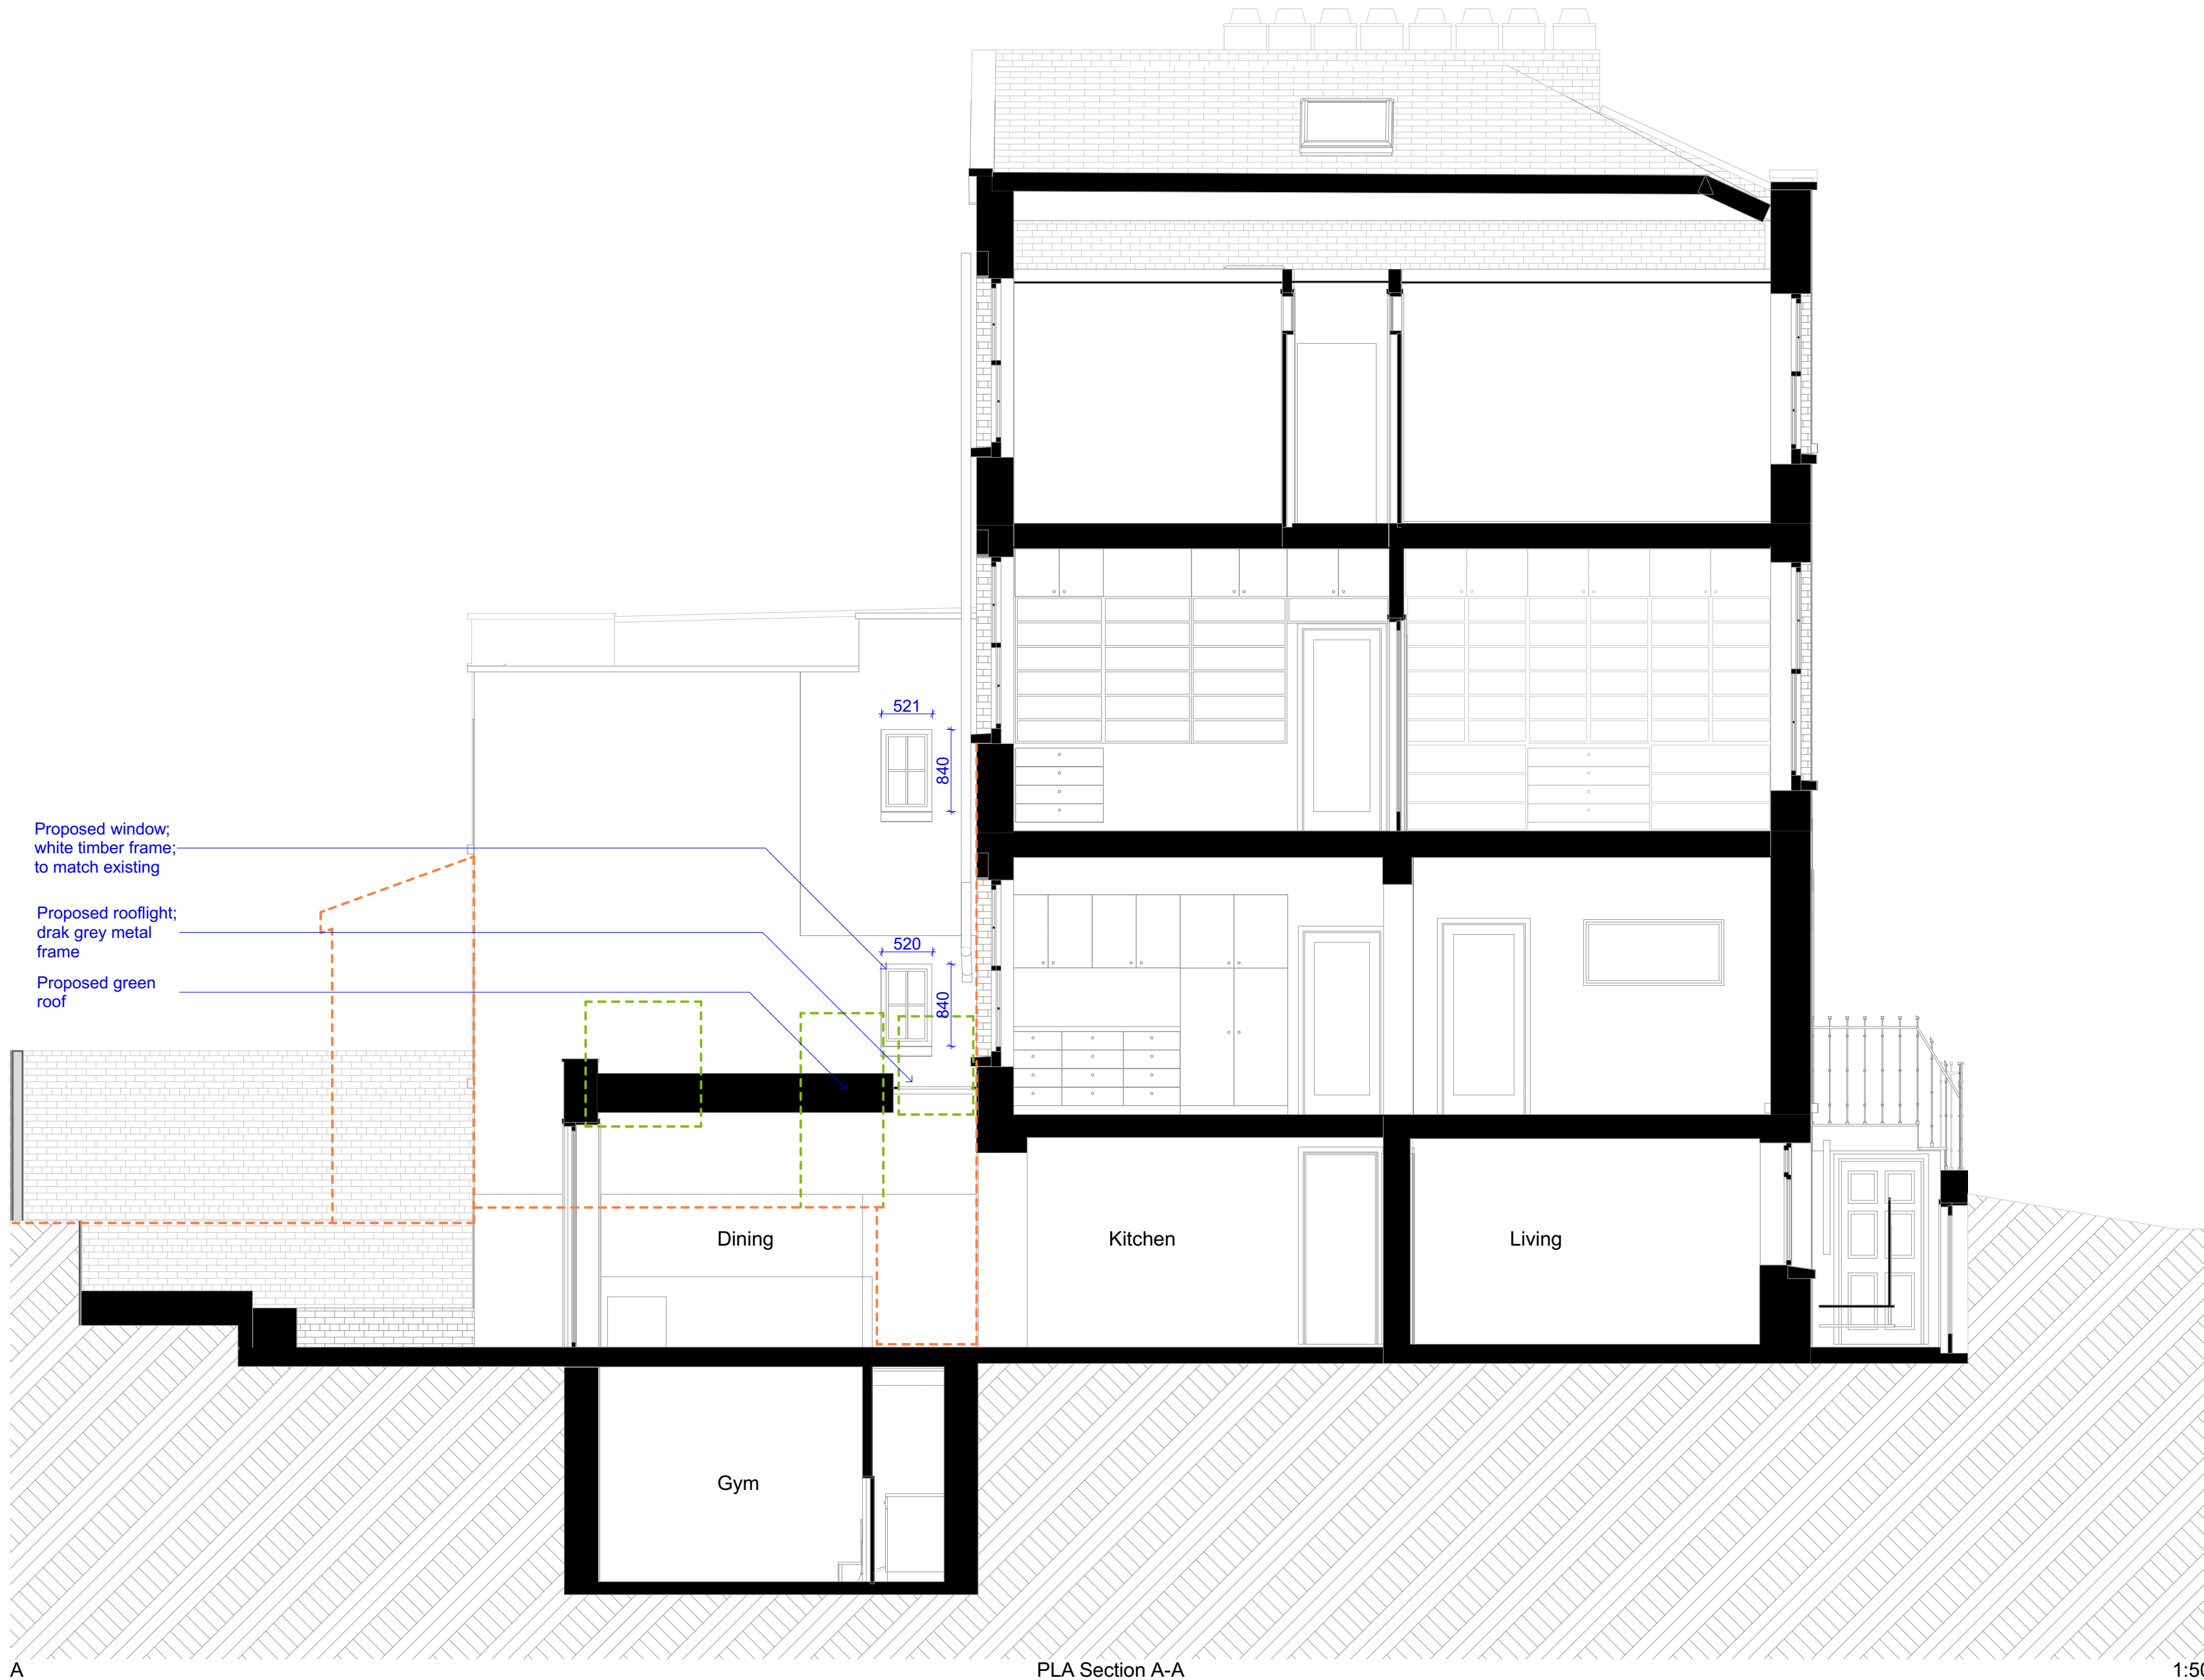

outline of existing  
 blocked openings

S/A

10b Branch Place  
 London N1 5PH  
 p: 0207 686 3445  
 e: info@scenarioarchitecture.com  
 w: www.scenarioarchitecture.com

Project Name:  
**Project Name**

Client:  
**Chris & Shanti Thomas**

Site Location:  
**126 St Pancras Way  
 London NW1 9NB  
 United Kingdom**

Drawing not to be used other than the purpose for which it was prepared. It's supplied without liability for errors or omissions. Do not scale from the drawing. All dimensions are to be checked on site. This drawing is to be read in conjunction with all other drawings. Notes on this drawing will apply to all other drawings where a similar position exists.


Scale @ A2 Project No.  
**1:50** **176**

Drawing Name  
**Proposed Sections**

Drawing Number Rev  
**PR-A3.01** **01**

SCALE 1:50  
0 1000 2000mm

Without scenarioarchitecture - 126 St Pancras Way, London NW1 9NB, United Kingdom

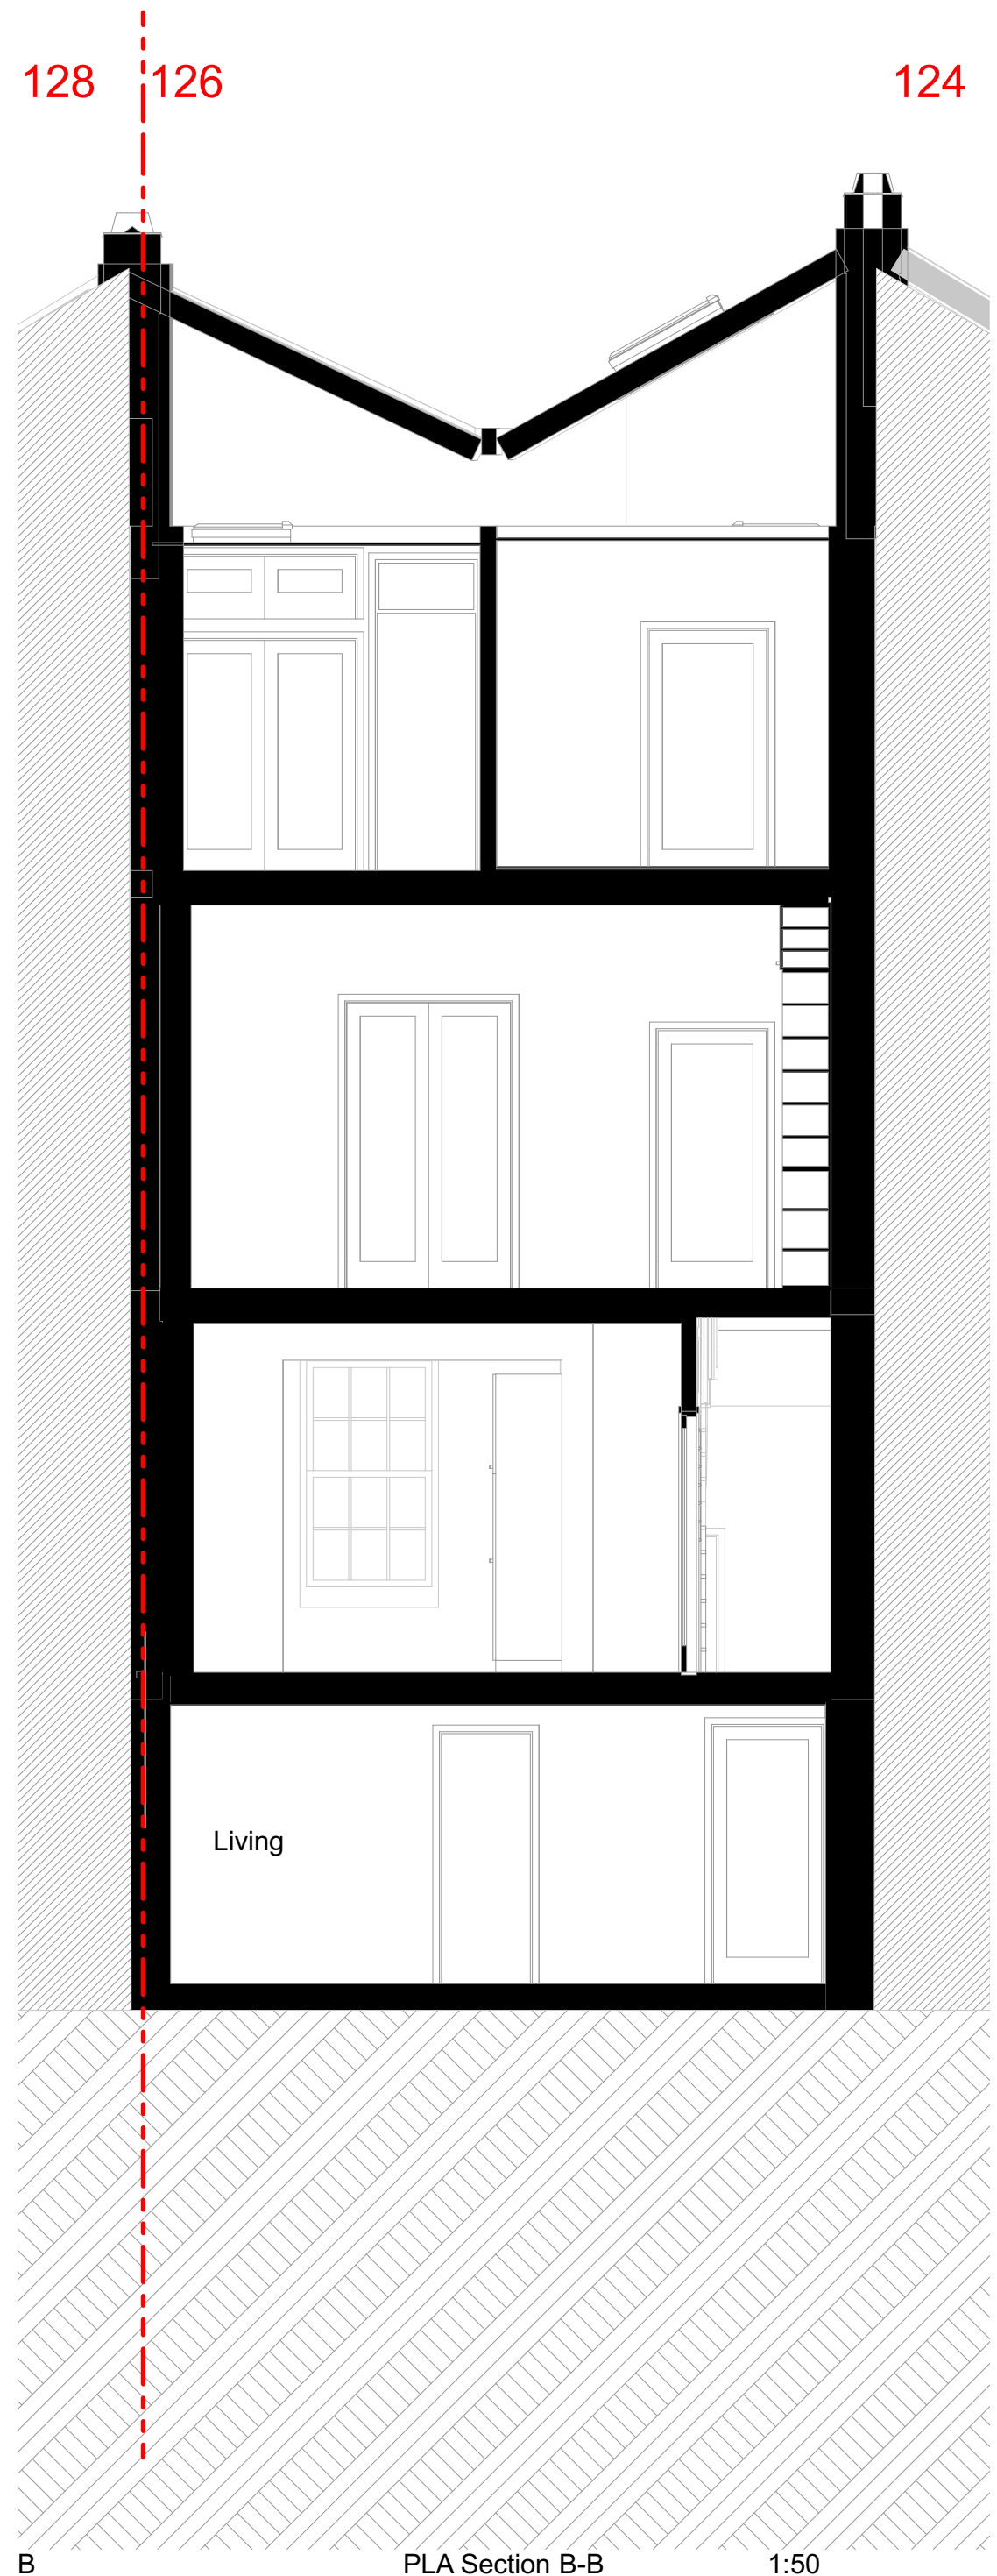

10b Branch Place  
 London N1 5PH  
 p: 0207 686 3445  
 e: info@scenarioarchitecture.com  
 w: www.scenarioarchitecture.com

Project Name:  
**Project Name**

Client:  
**Chris & Shanti Thomas**

Site Location:  
**126 St Pancras Way  
 London NW1 9NB  
 United Kingdom**

Drawing not to be used other than the purpose for which it was prepared. It's supplied without liability for errors or omissions. Do not scale from the drawing. All dimensions are to be checked on site. This drawing is to be read in conjunction with all other drawings. Notes on this drawing will apply to all other drawings where a similar position exists.

Scale @ A2 | Project No.  
**1:50** | **176**

Drawing Name  
**Proposed Sections**

Drawing Number | Rev  
**PR-A3.02** | **01**

