


**NOTE**

THIS DRAWING IS TO BE READ IN CONJUNCTION WITH ALL OTHER RELEVANT DRAWINGS AND SPECIFICATIONS  
 THIS DRAWING HAS BEEN PREPARED FOR IDENTIFICATION PURPOSES ONLY. VERIFICATION OF DRAWN INFORMATION TO BE CARRIED OUT BY CONTRACTOR PRIOR TO OTHER USE.

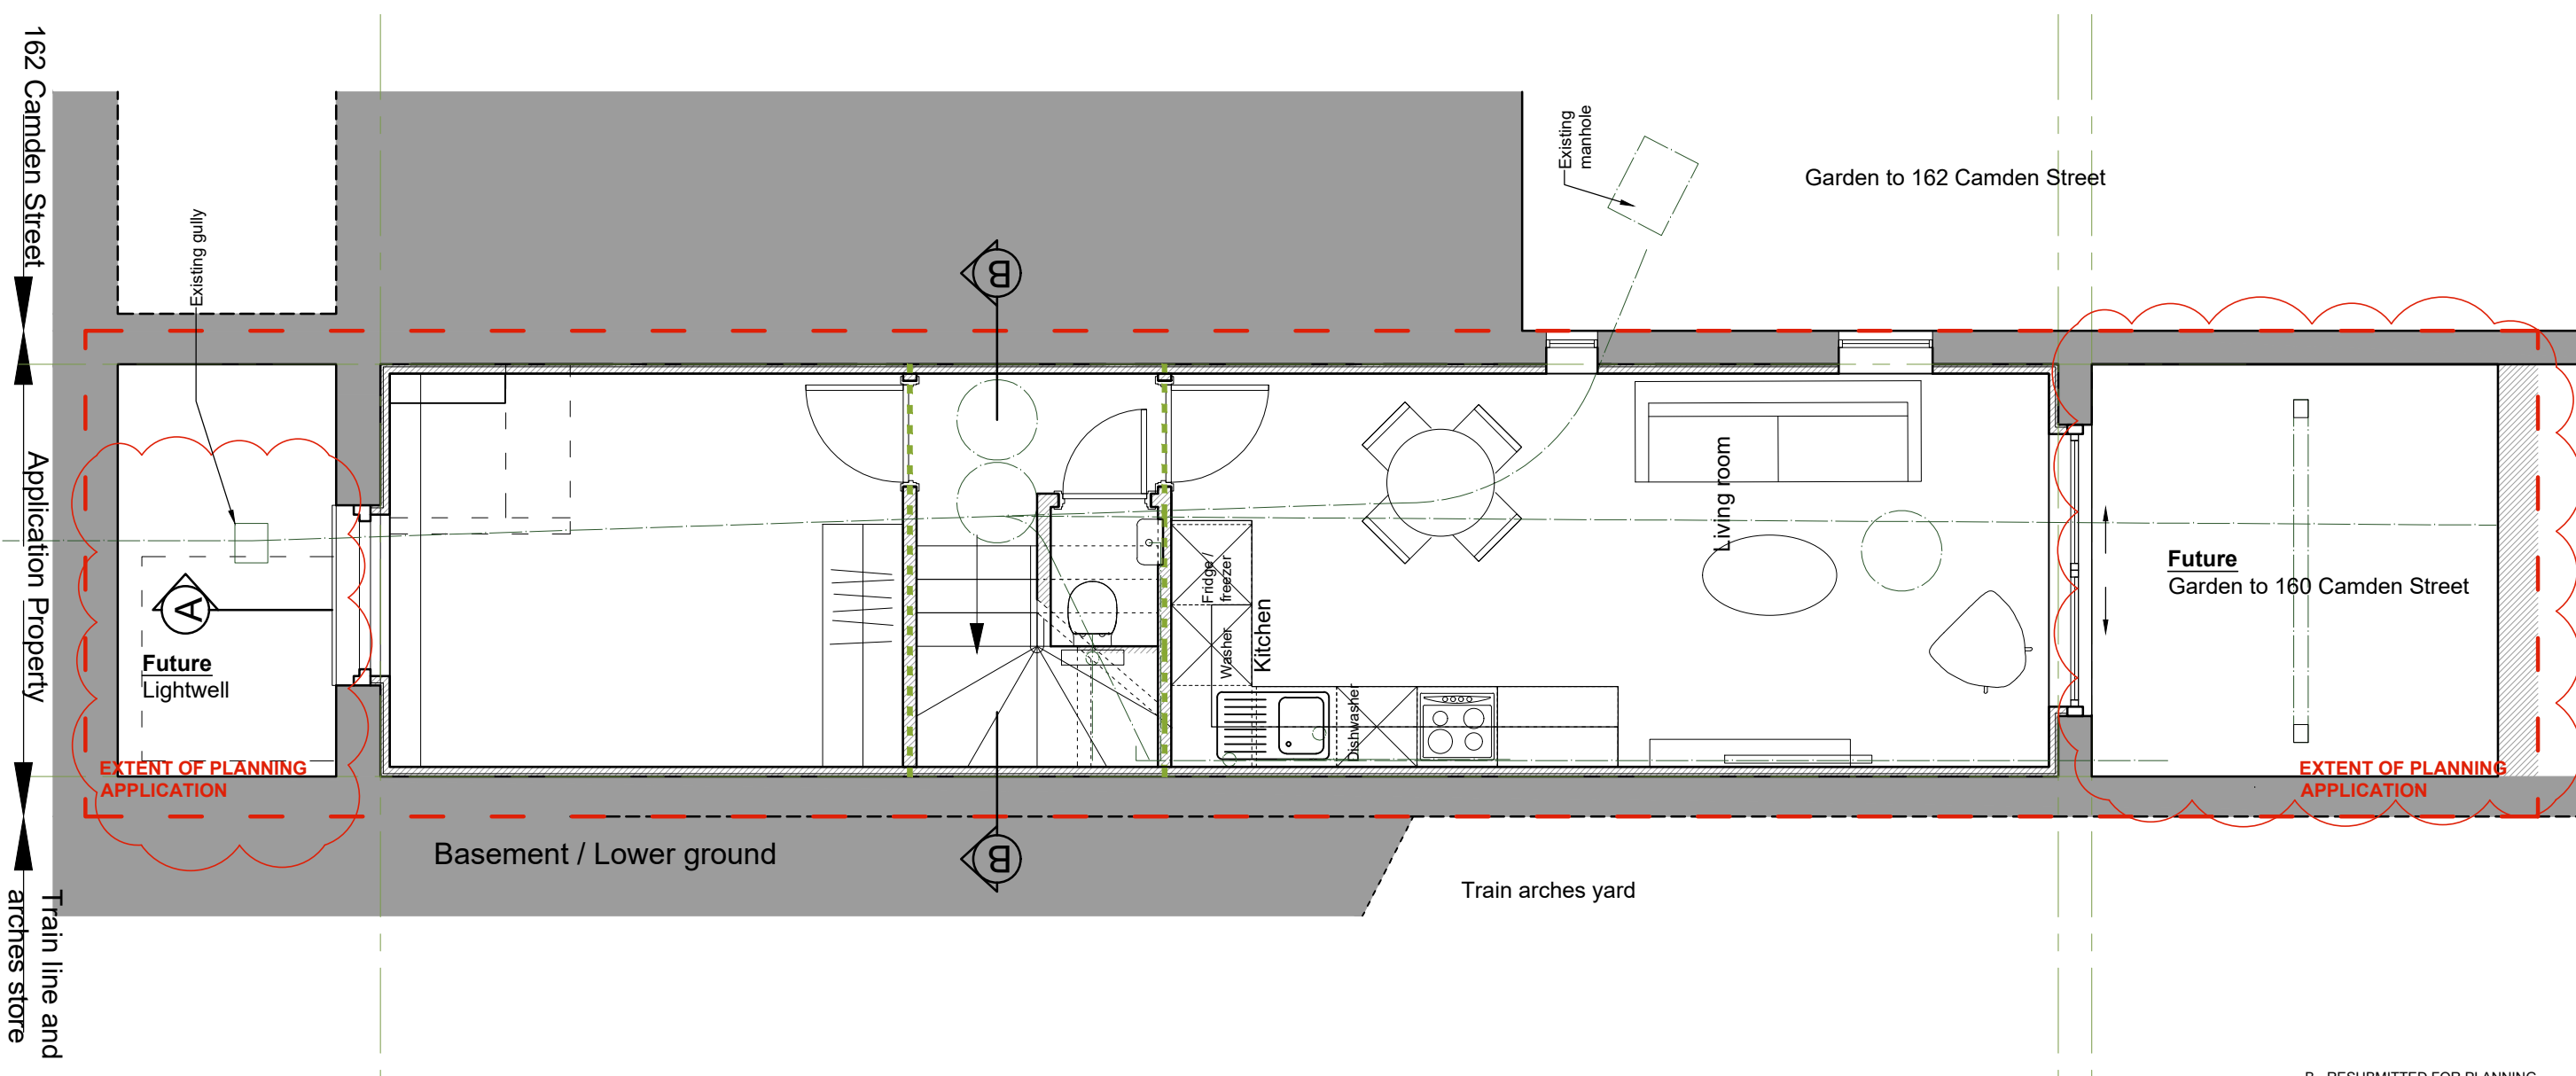

B - RESUBMITTED FOR PLANNING	17/06/2024
A - ISSUED FOR PLANNING	27/07/2023
REVISION	DATE

**Evelegh Designs**

38 Northwood Road  
 London, N6 5TP

rupert@eveleghdesigns.co.uk  
 jocelyn@eveleghdesigns.co.uk  
 tel 07722 830254

project	no
160 CAMDEN STREET	22/03
London NW1	

drawing	no
EXISTING LOWER GROUND	SV 02/ B
FLOOR PLAN 2024	

scale	date	drawn	checked
1:50@A3	03.01.23	RE	



SCALE - metres



**PLANNING**