


**NOTE**

THIS DRAWING IS TO BE READ IN CONJUNCTION WITH ALL OTHER RELEVANT DRAWINGS AND SPECIFICATIONS  
 THIS DRAWING HAS BEEN PREPARED FOR IDENTIFICATION PURPOSES ONLY. VERIFICATION OF DRAWN INFORMATION TO BE CARRIED OUT BY CONTRACTOR PRIOR TO OTHER USE.

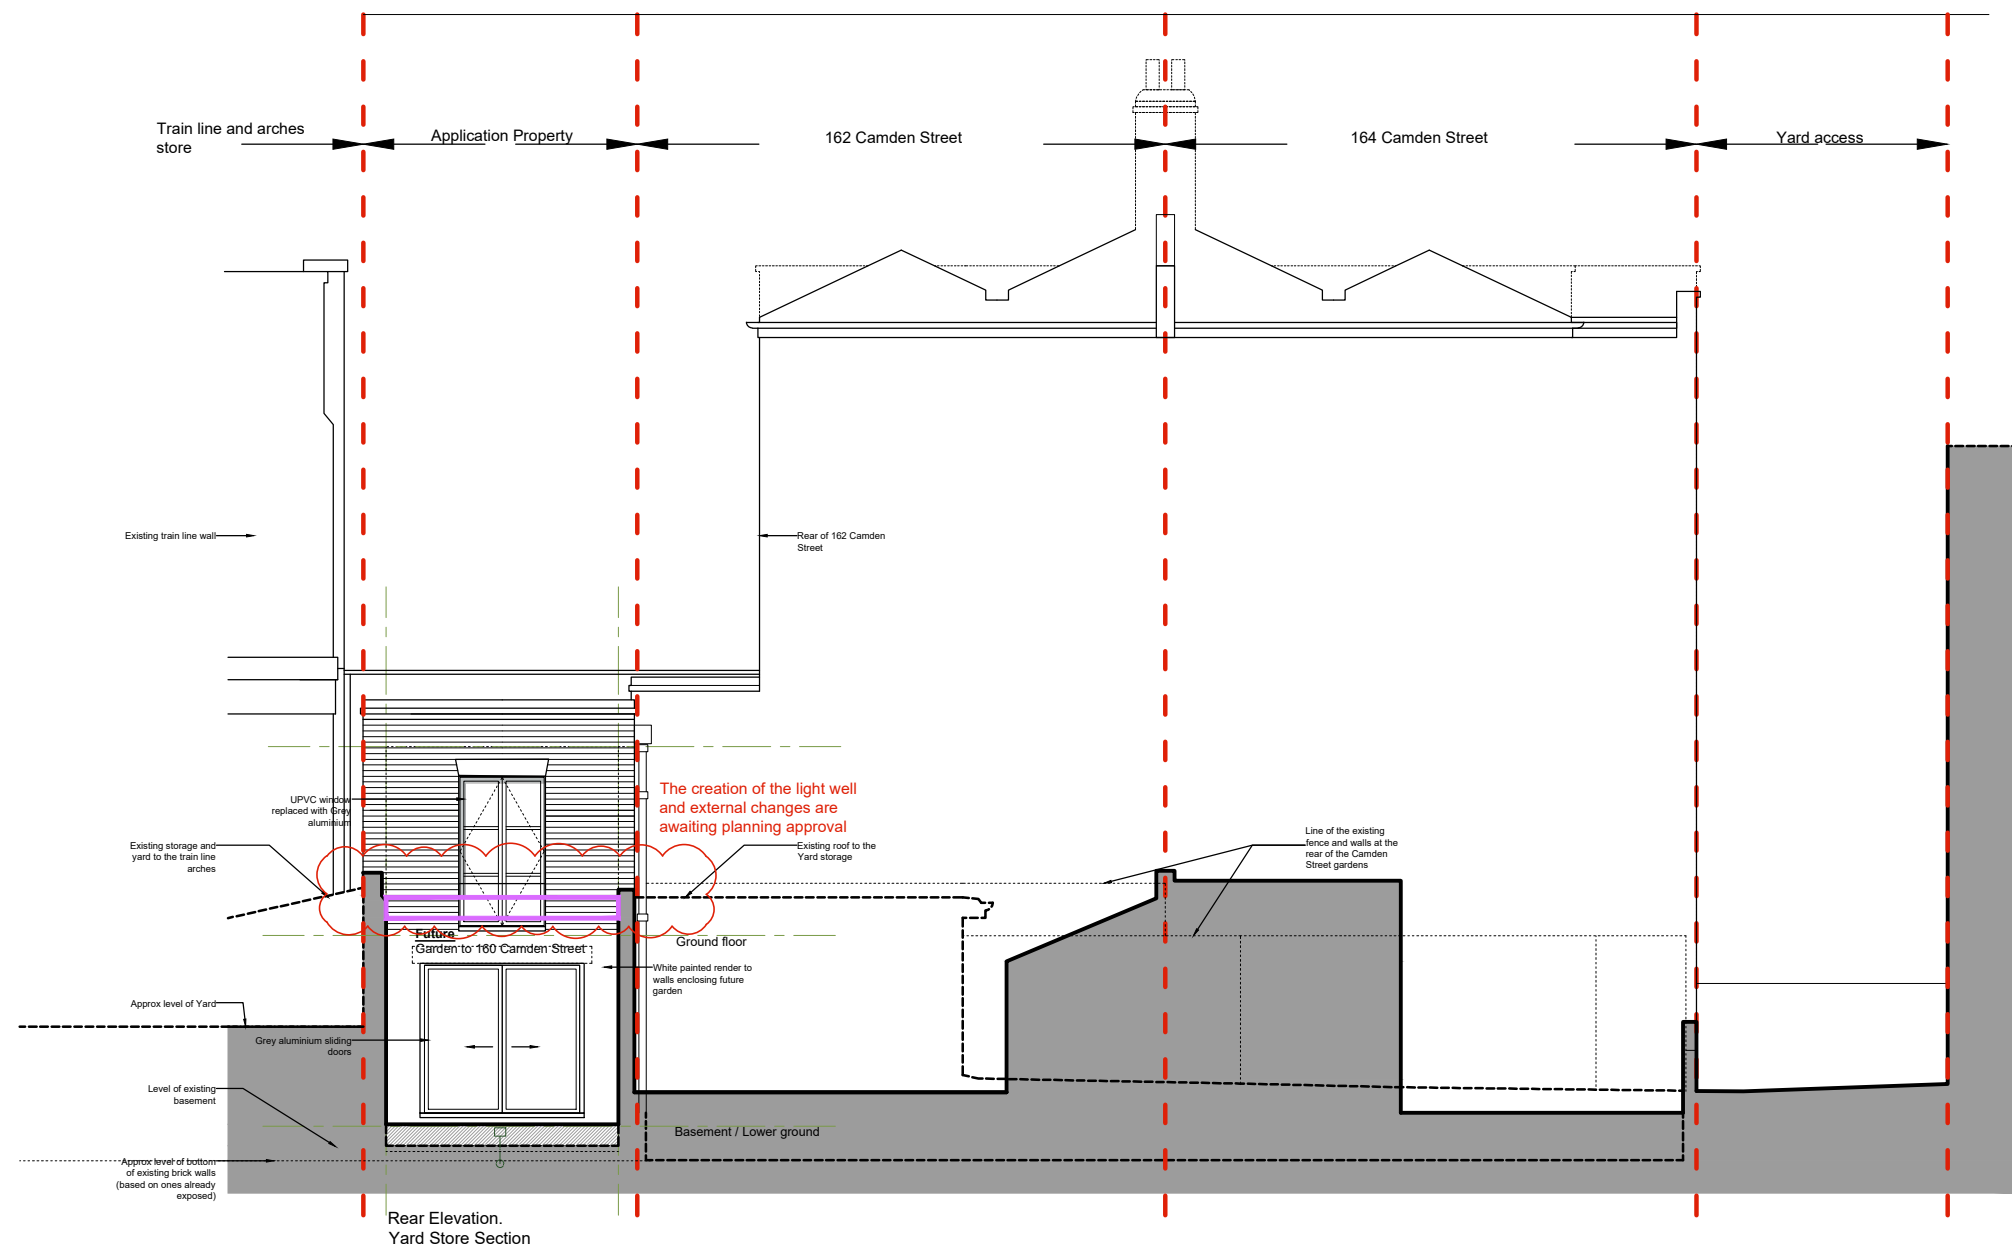

C - RESUBMITTED FOR PLANNING	17/06/2024
B - Adjoining ground levels corrected	30/01/2024
A - ISSUED FOR PLANNING	27/07/2023
REVISION	DATE

**Eveleigh Designs**


38 Northwood Road  
 London, N6 5TP

rupert@eveleighdesigns.co.uk  
 jocelyn@eveleighdesigns.co.uk  
 tel 07722 830254

project no  
 160 CAMDEN STREET 22/03  
 London NW1

drawing no  
 EXISTING REAR ELEVATION SV 05/ C  
 2024

scale date drawn checked  
 1:50@A1 03.01.23 RE

 

**CONSTRUCTION**