


REAR GARDEN STEPS
SIDE ELEVATION
SCALE 1:20

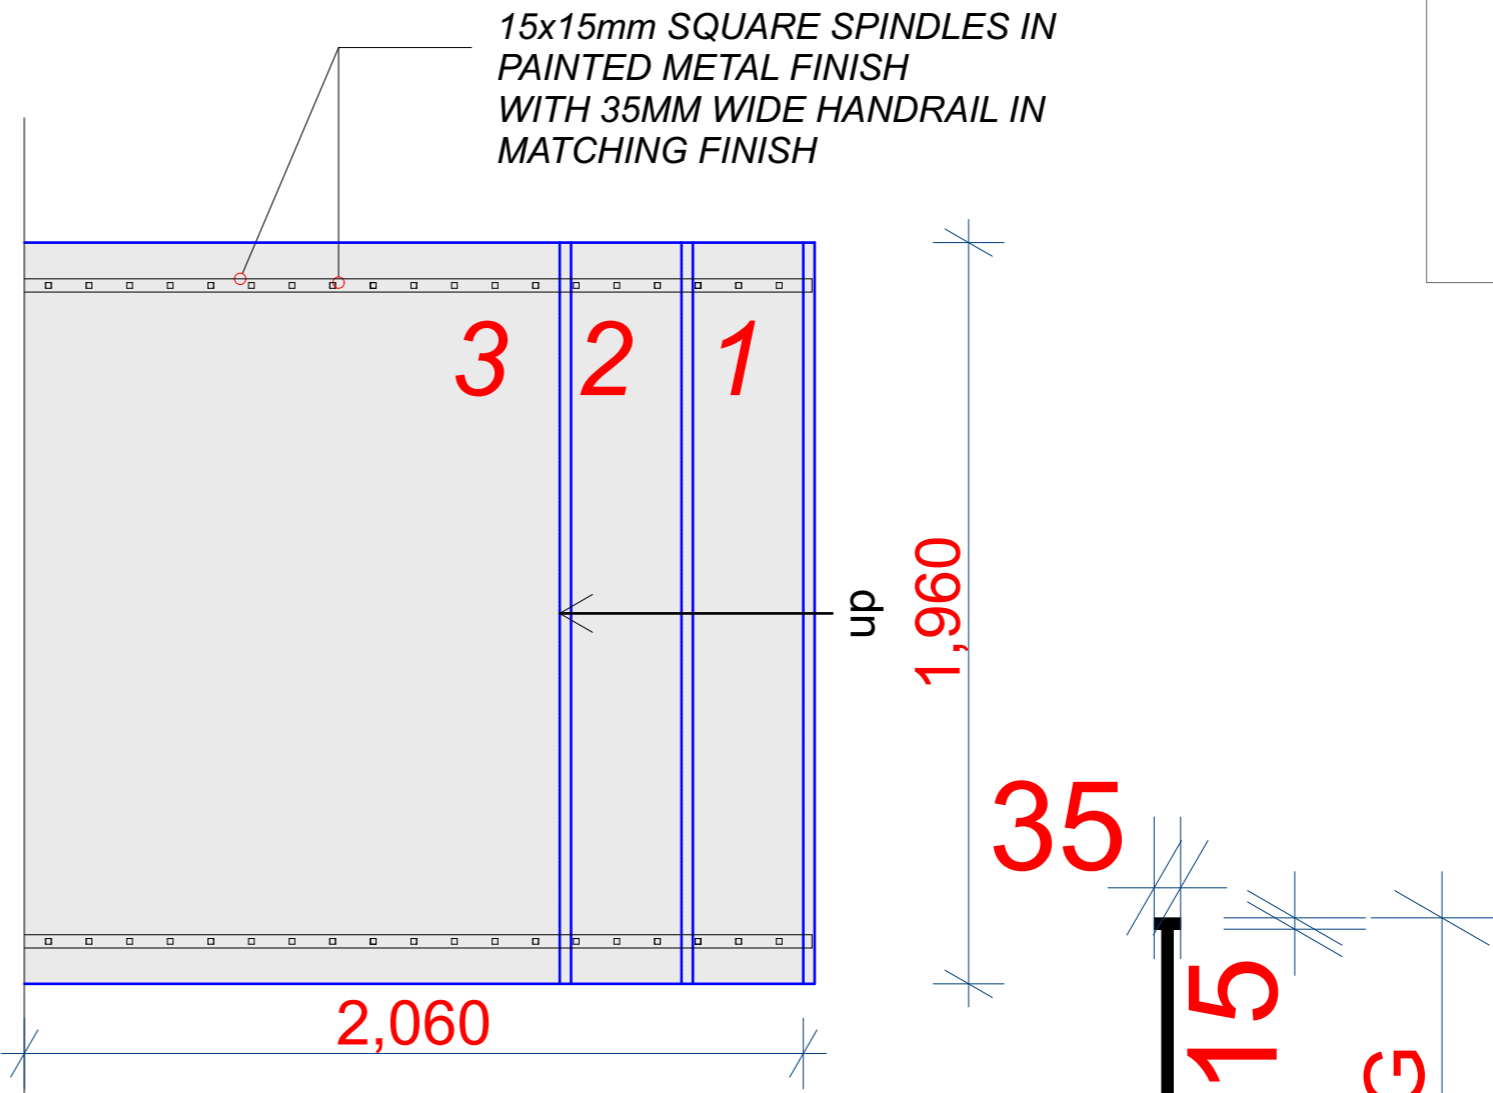

PLAN

NEW STONE TO TREADS AND RISERS

MATCHING EXISTING MASONRY TO SIDES

REAR ELEVATION GARDEN
STEPS FROM GROUND
TO GARDEN TO BE REBUILT IN
MATCHING MASONRY AND NEW
STONE FINISH

BALUSTRADE RENEWED WITH MATCHING NEW
METAL BALUSTRADE 15X15MM SQUARE
SPINDLES AND 15X35W METAL HANDRAIL IN
BLACK PAINT FINISH (RAILING HEIGHT TO
MATCH EXISTING)

0m 1m 2m

scale 1-20

0m 0.5m 1m

scale 1-10

TYPICAL NEW METAL BALUSTRADE
WITH EQUALLY SPACED (MAX 99MM)
SQUARE METAL SPINDLES 15X15mm
& FLAT METAL HANDRAIL 15x35mm(W)
IN PAINTED BLACK FINISH
SCALE 1:10

ELA ROCHA
ARCHITECTURE

19/07/2024