


BROOKFIELD
PRIMARY SCHOOL

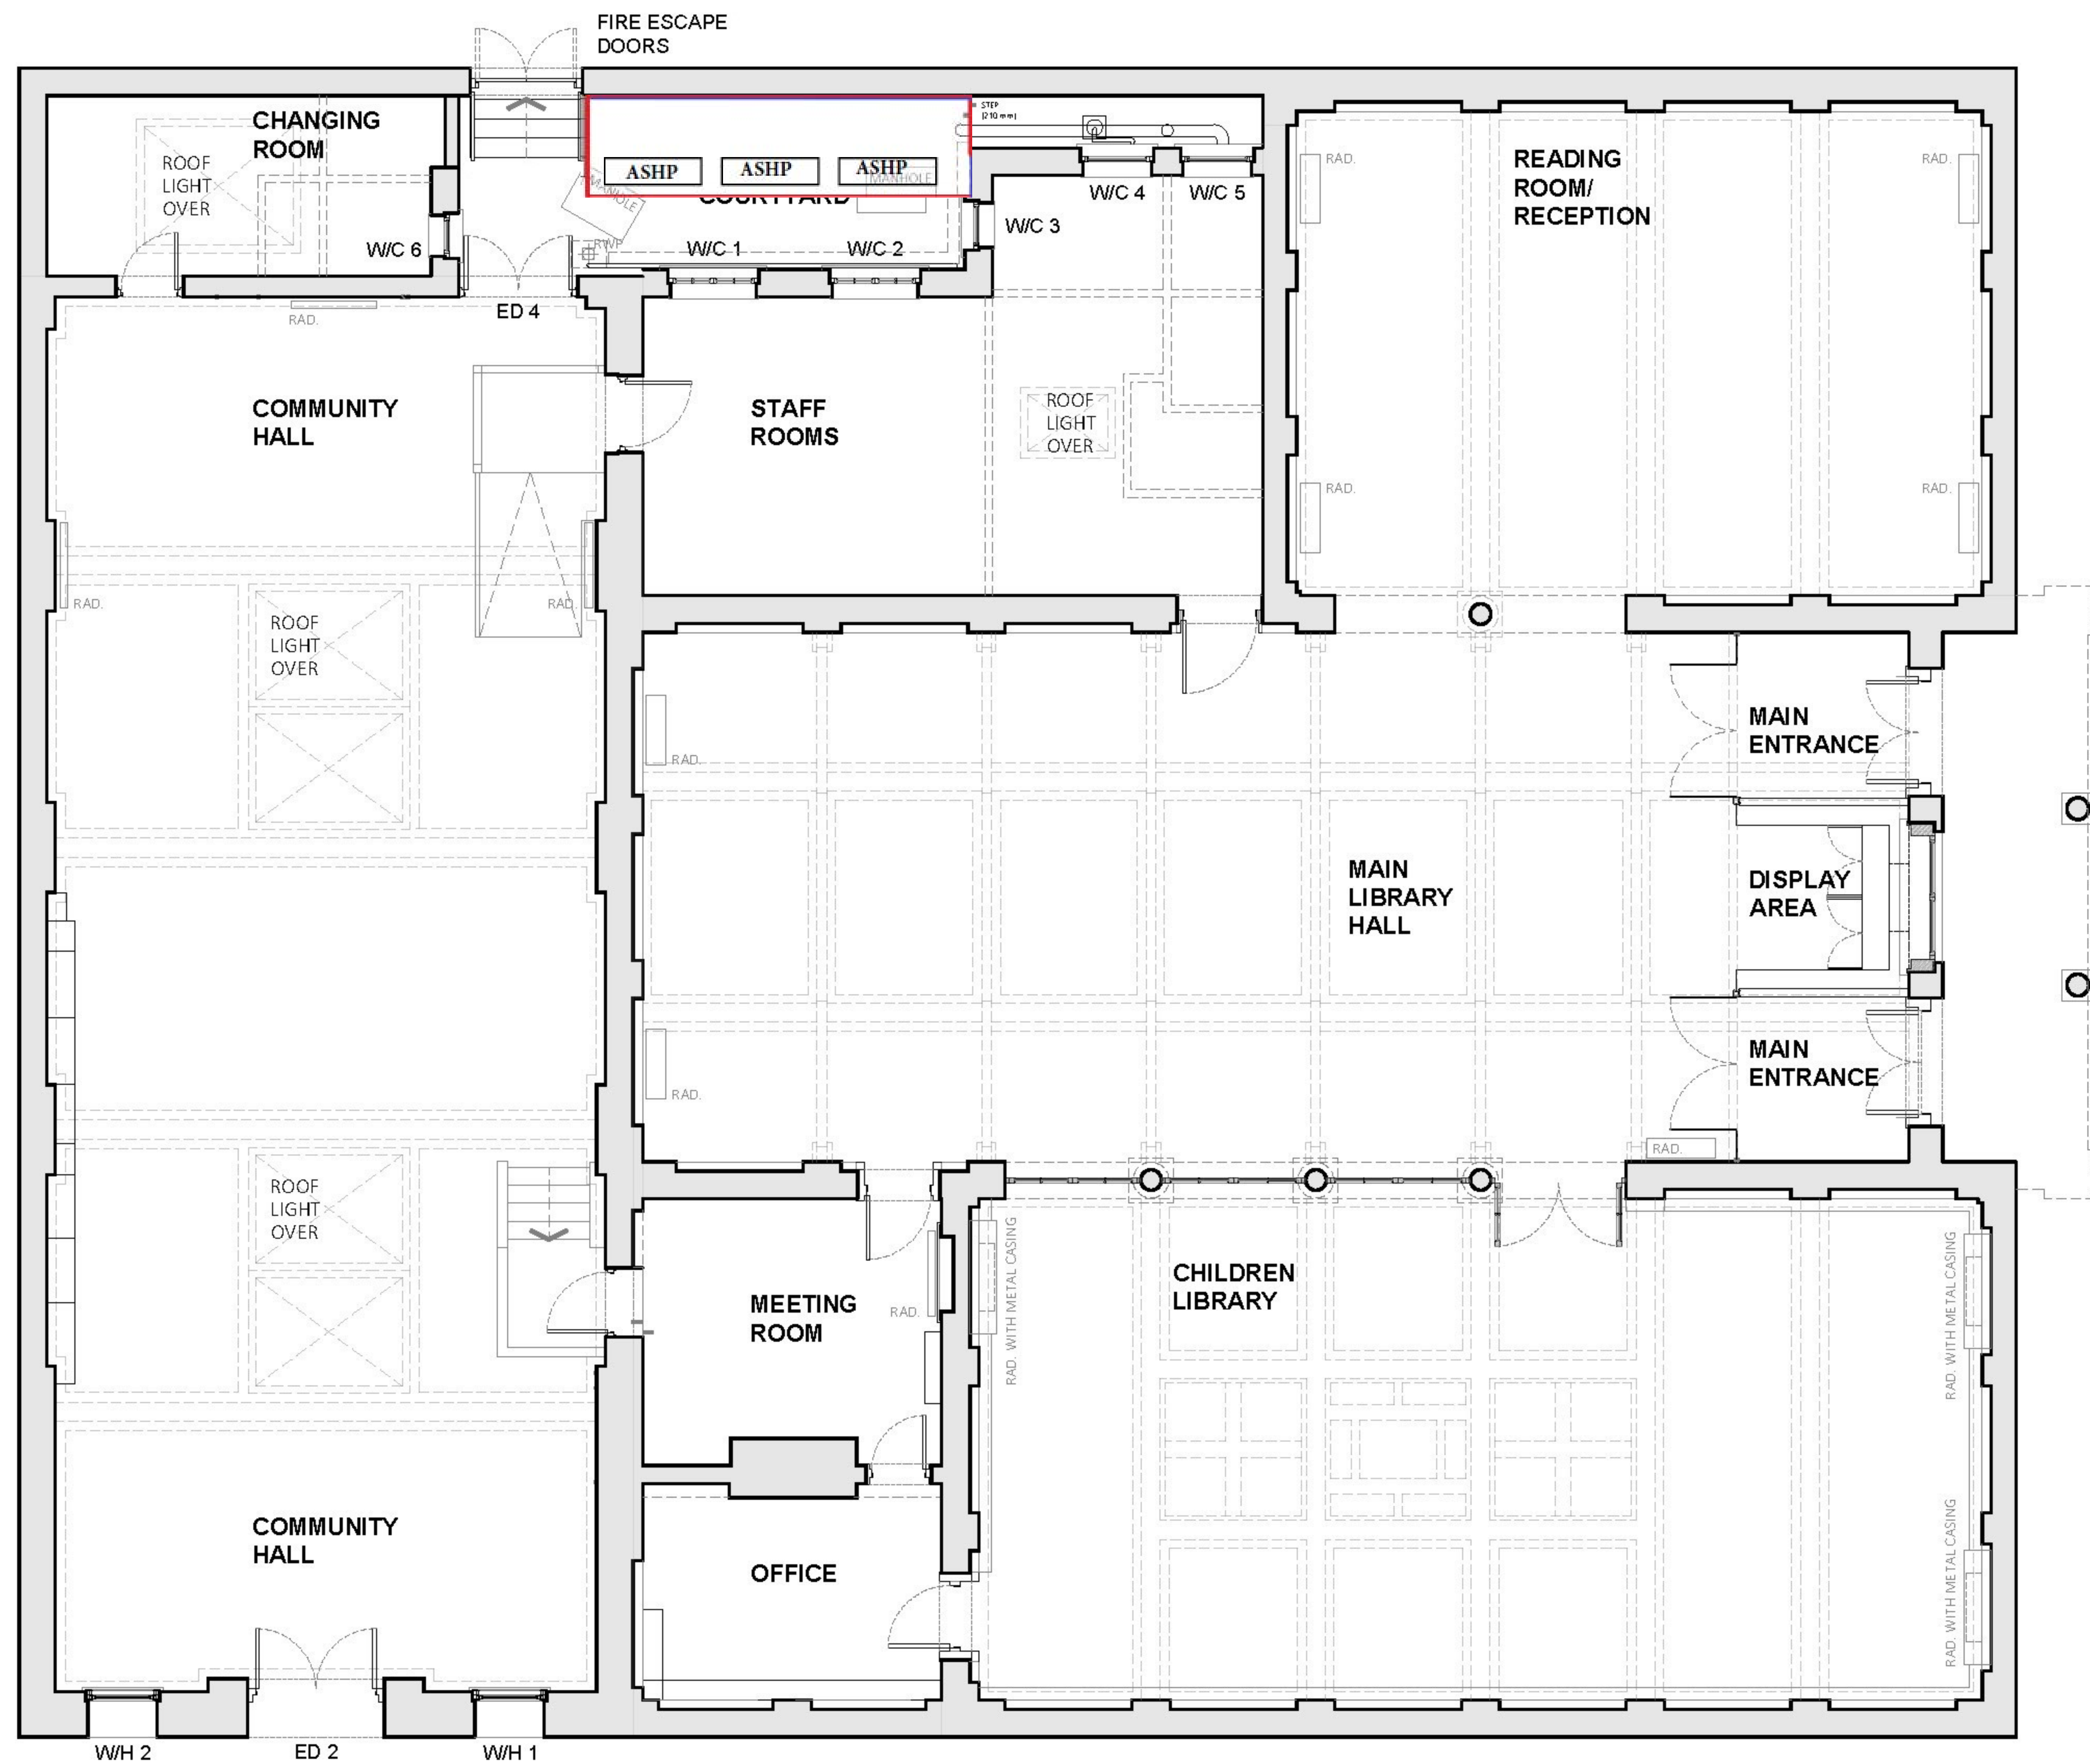


This drawing is copyright & the property of Chris Potter Associates Ltd & must not be copied in whole or in part without their written permission. Copyright is reserved. ©

This drawing must not be scaled. The Contractor is to report all dimensional discrepancies & errors to the Contract Administrator prior to construction commencing.

This drawing is to be read in conjunction with all specifications/ schedule of works and all other associated documents. All works described and / or reasonably inferable from the same are deemed included in the contract sum.

BUILDING OUTLINE

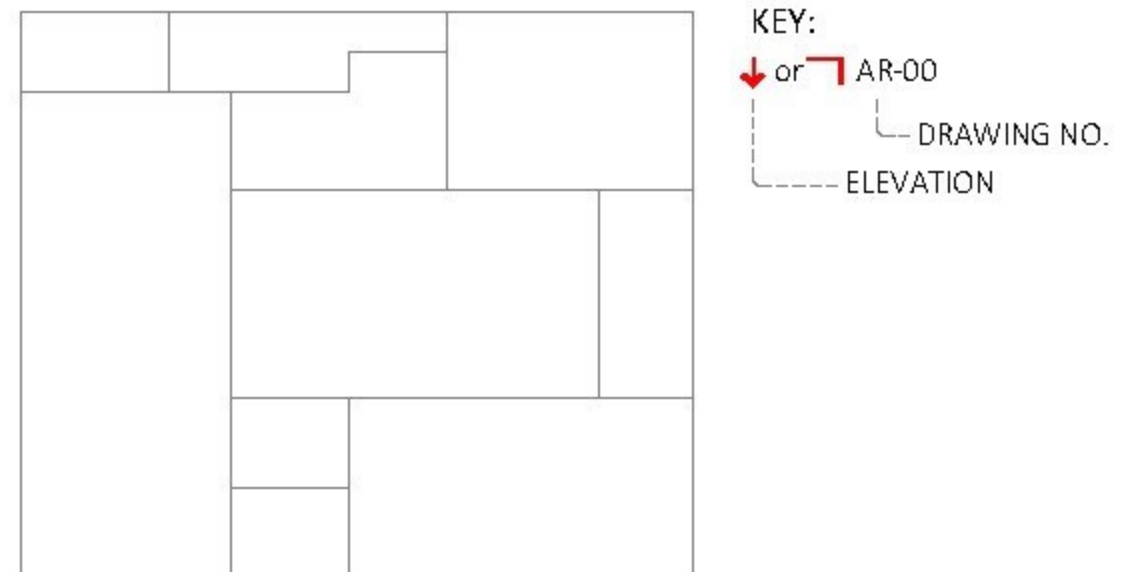

- issue for planning (Air source heat pump)		
Revisions	Comments	Dates 19.07.24
Status		
☒ Feasibility	☐ Tender	☐ For Client Approval
☒ Planning	☐ Construction	☐ Preliminary
☐ Building Regulations	☐ As Built	
Client Camden Council		Date 19.07.24
		Drawn IC
Project Title Highgate Library Chester Road, London N19 5DH		Approved BB
		Scale 1:100 @A3
Drawing Title Proposed Ground Floor Plan		Job No 0955
		Dwg No AR-01 Rev A



South West Office: 3 Heardon Street, Devon, EX33 2JS Ph: 01271 615 490
South East Office: 20-22 Wenlock Road, London, N17 6U Ph: 0203 934 0000
E: info@chrispotter.co.uk
W: www.chrispotter.co.uk

CROFTDOWN ROAD

