



All drawings & designs are subject to final approval by the assigned Principal Designer, local authority and fire officer, which is the responsibility of the client.

All dimensions to be checked on site. Dimensions shown in millimetre.


**General Notes:**

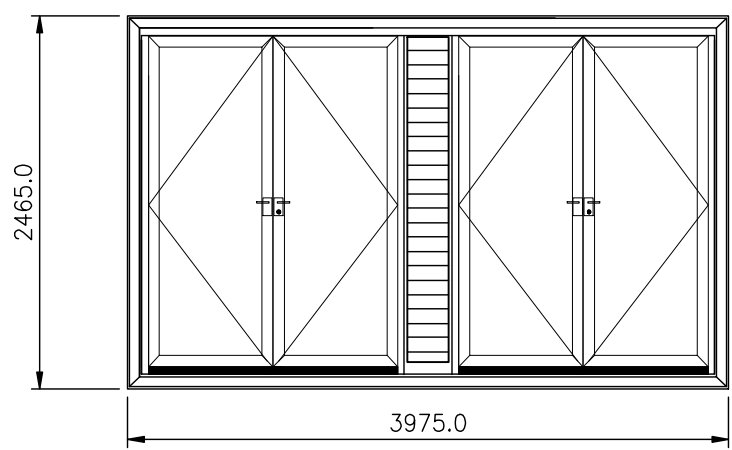


FRONT ELEVATION F-F  
SCALE 1:50

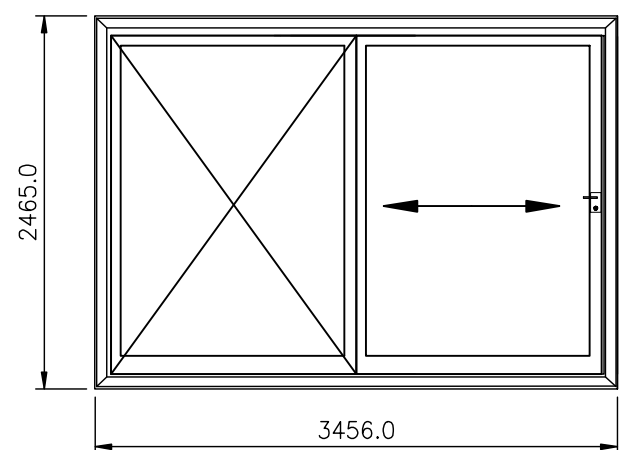


SIDE ELEVATION L-L  
SCALE 1:50

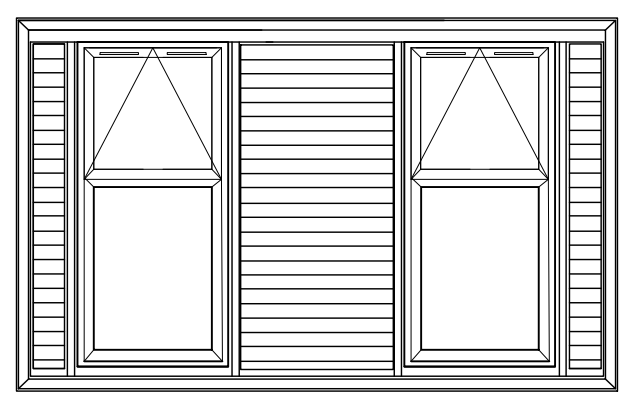

REAR ELEVATION B-B  
SCALE 1:50

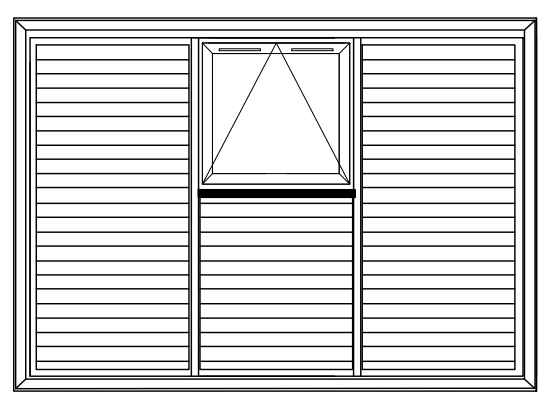

SIDE ELEVATION R-R  
SCALE 1:50

 

No.	Revision/ Issue	Date
A	DESIGN ALTERED	07.06.24

**SMART**  
MODULAR BUILDINGS

Thurston Park  
Church Road, Thurston  
Bury St. Edmunds  
Suffolk, IP21 5NN  
0800 242 5559  
www.smartmodularbuildings.co.uk

**Client Name and Address:**  
Eudora Pascall & Andrew Thornton  
23A Hampstead Lane,  
London  
N6 4RT

**Installation Address:**  
23A Hampstead Lane,  
London  
N6 4RT

**Project:** UL480  
ULTRA 3.7x3.2 no portico 2024  
SMART OFFICE  
ELEVATIONS PROPOSED

<b>Drawing No.</b>	UL480E01A
<b>Date</b>	14 04 2024
<b>Scale</b>	1-50 A3

# ELEVATIONS - PROPOSED