


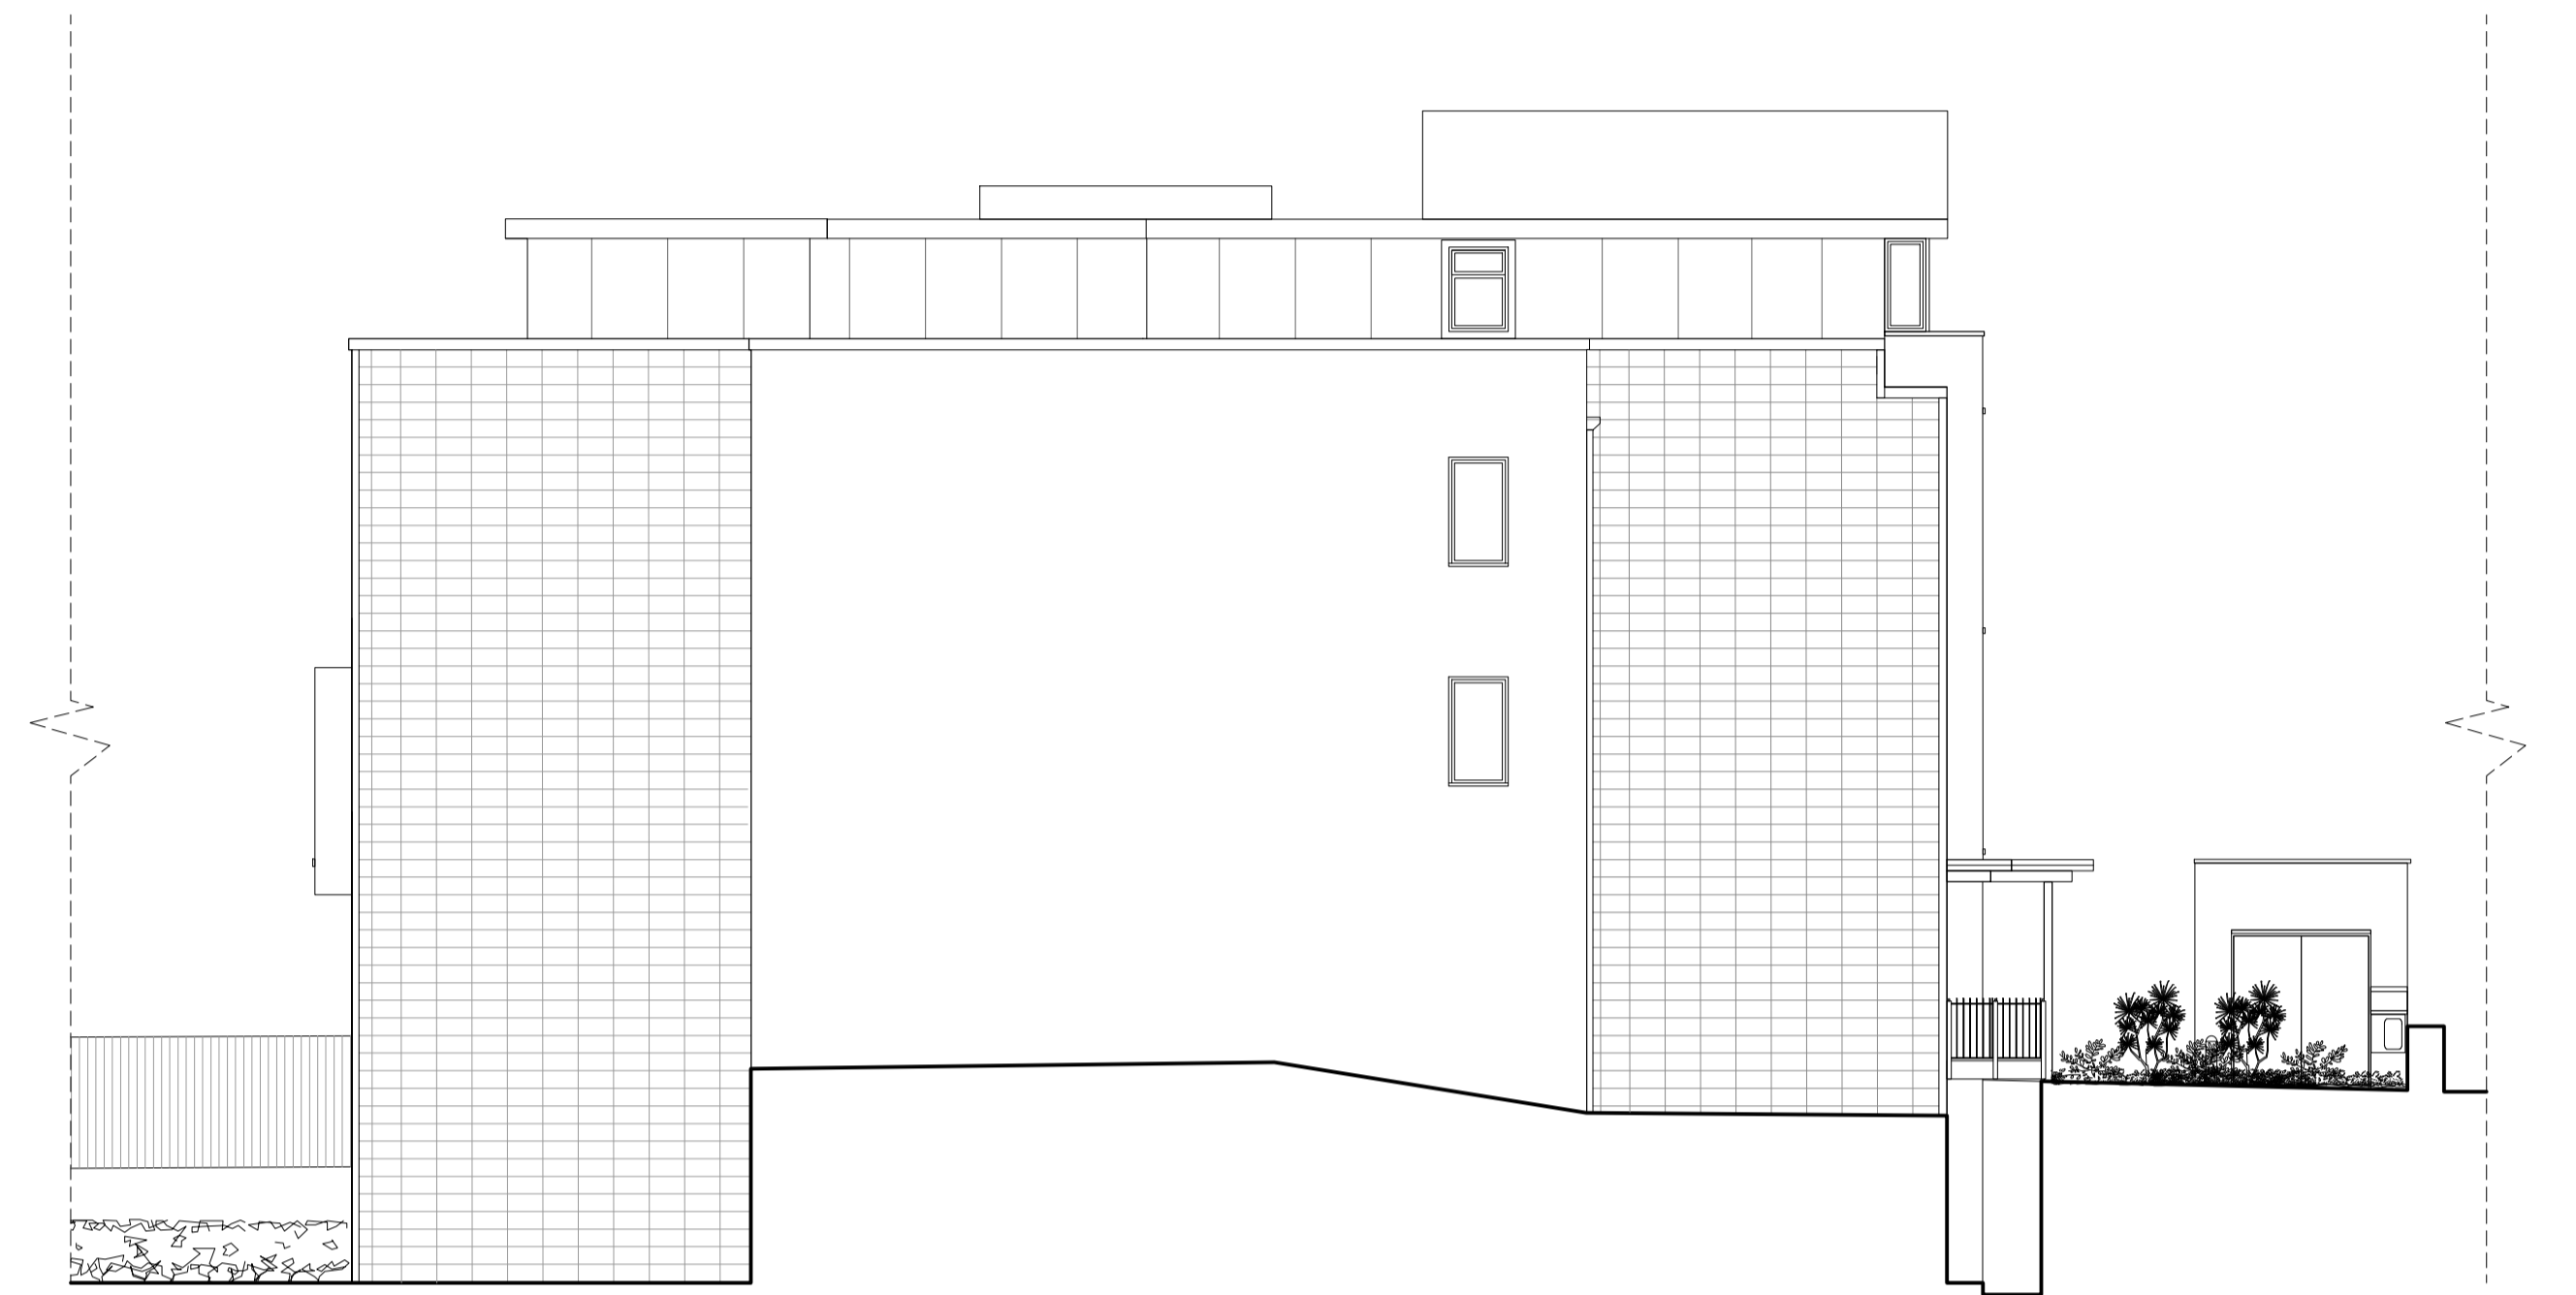


Existing North Elevation



Existing East Elevation




Existing South Elevation

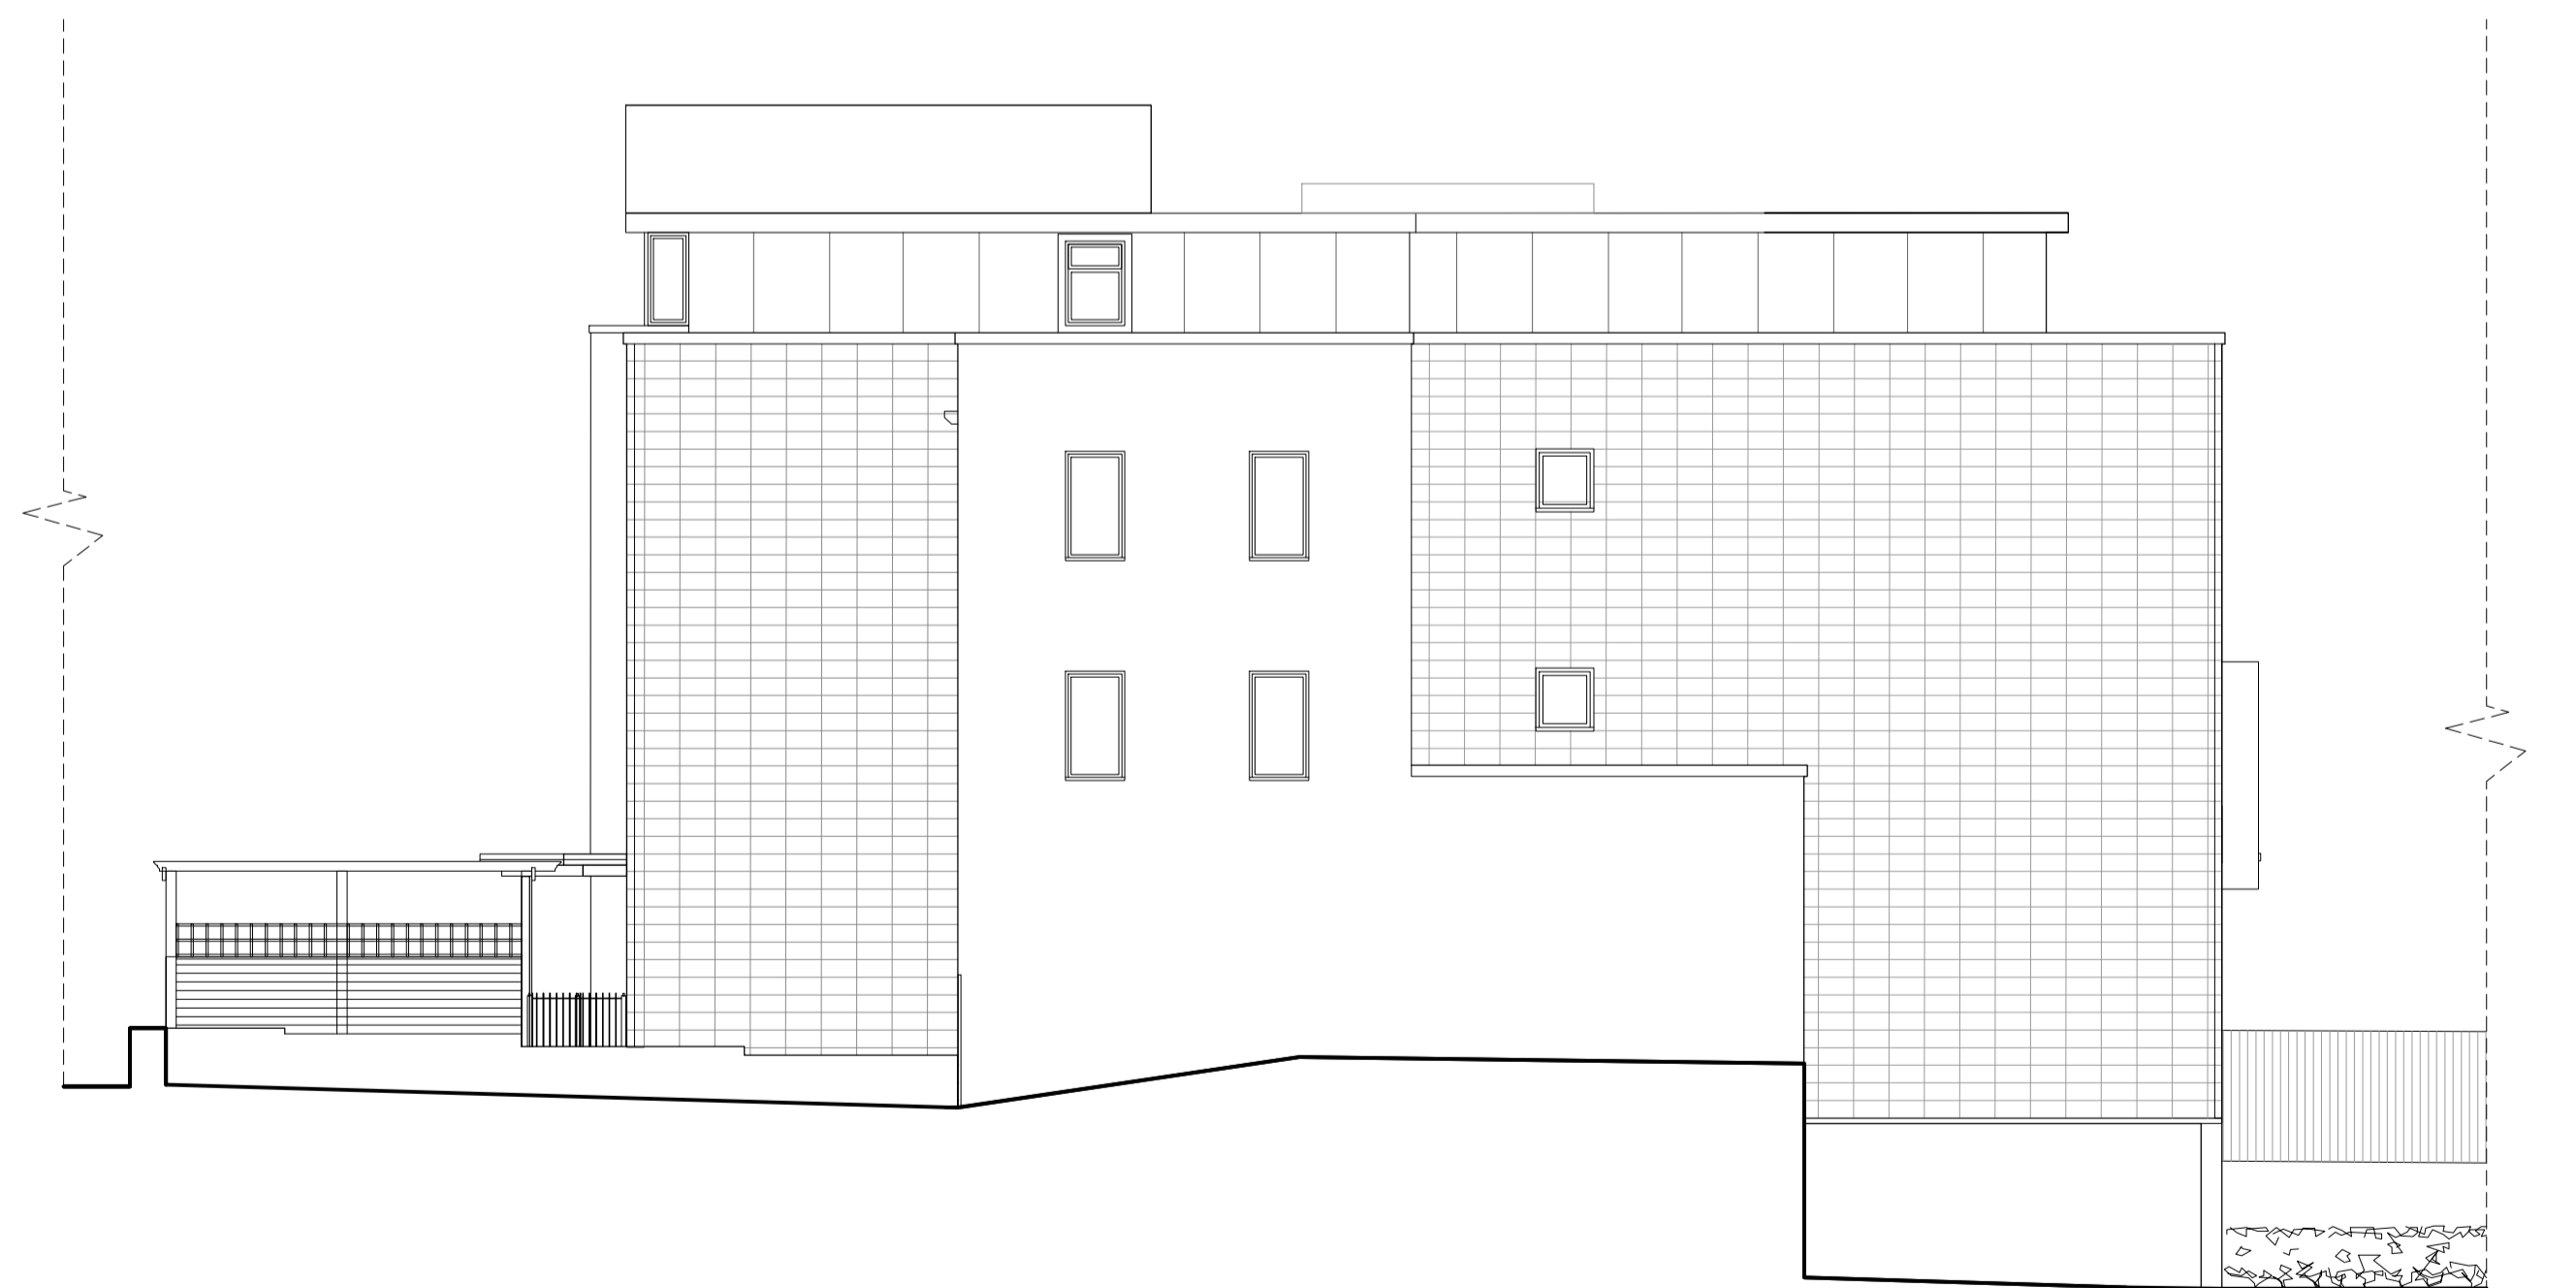

Existing West Elevation

Any dimensions shown should be checked on site and discrepancies reported to the Architect prior to construction. Designs are not coordinated with engineer's projects. Do not scale for construction purposes.

 

Existing

Drawing Name Existing Elevations	Scale 1/100 at A1	Drawing No. 06
Project Address Kings Court, 523 Finchley Road, London NW3 7BP	Designer BB	Revision V2
Drawing No. KingsCourt_ExistingElevations_V2	Date 05.02.2024	



Planning By Design Ltd
www.planning-by-design.co.uk
hello@planning-by-design.co.uk