



Existing Roof Plan

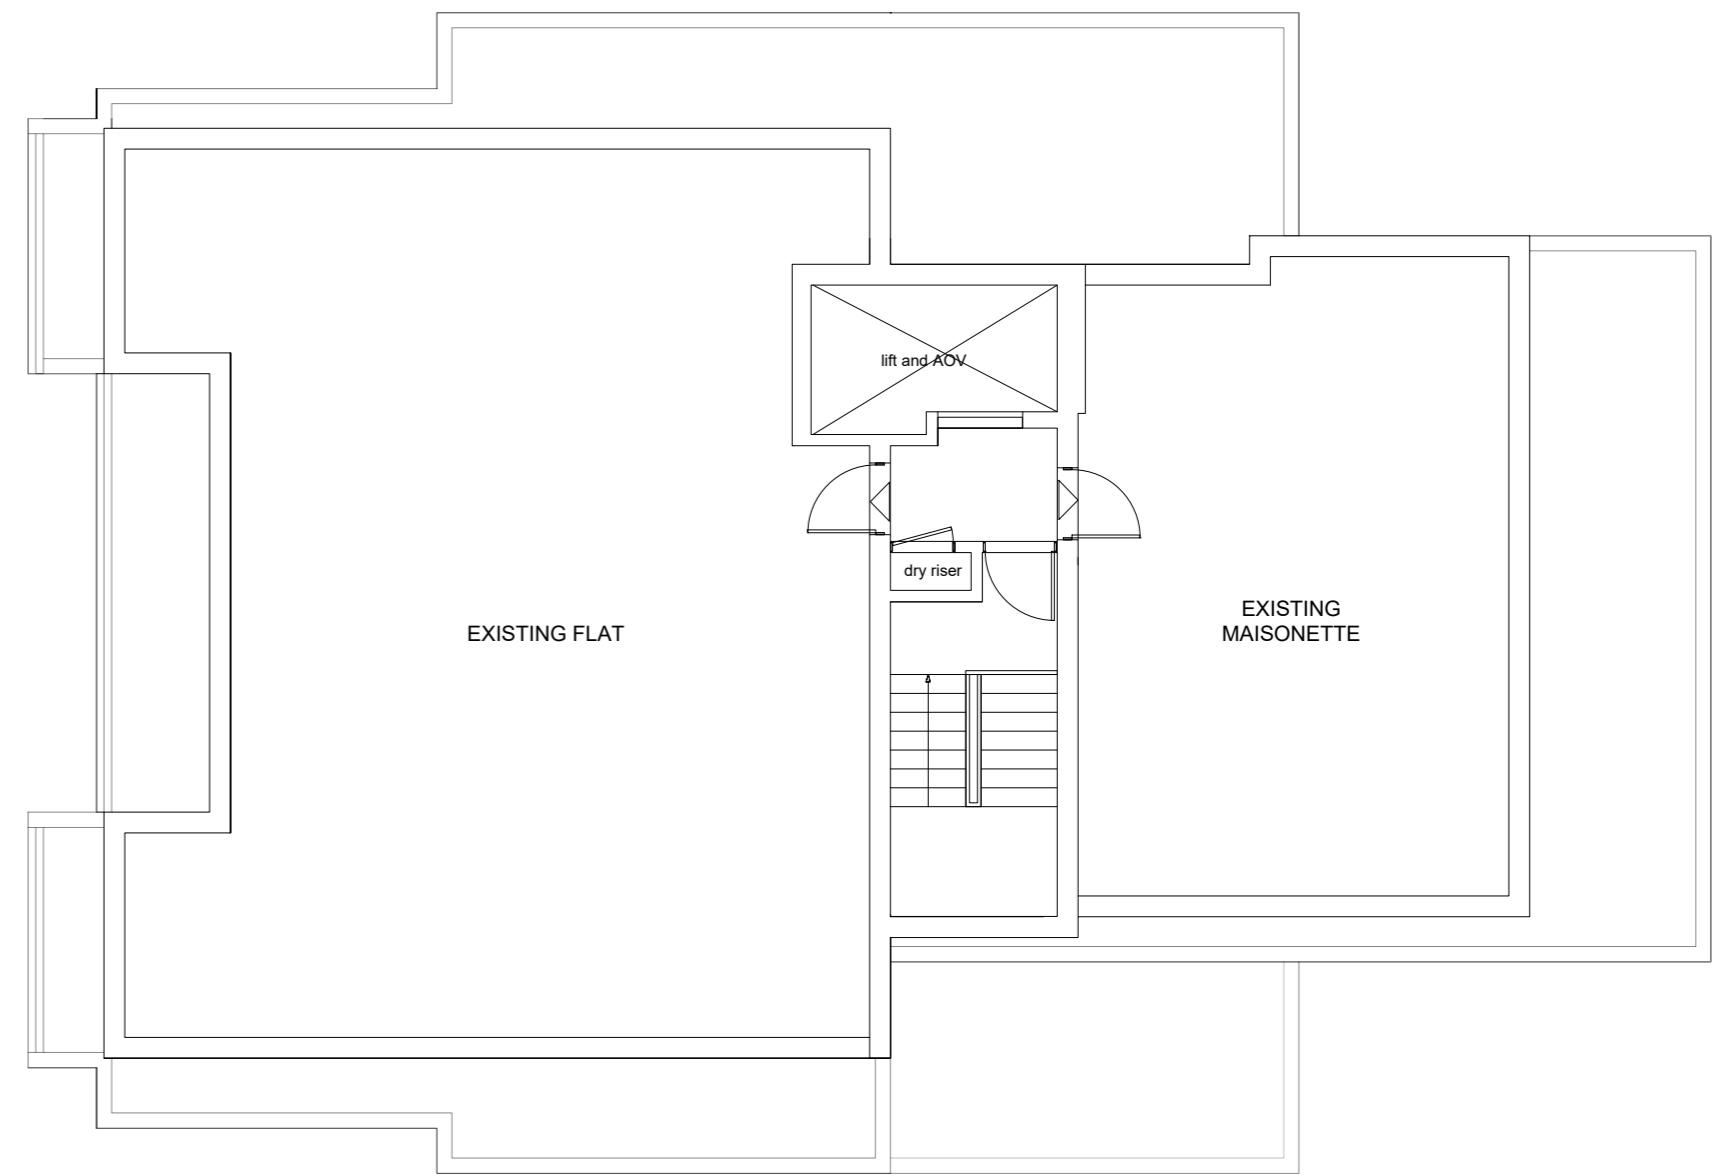

Existing 3rd Floor Plan

Any dimensions shown should be checked on site and discrepancies reported to the Architect prior to construction. Designs are not coordinated with engineer projects. Do not scale for construction purposes.

 

Existing

Drawing Name
Existing Plans

Project Address
**Kings Court, 523 Finchley Road,
London NW3 7BP**

Drawing No.
**KingsCourt_
ExistingPlans_V2**

Scale 1/100 at A2	Drawing No. 04
Designer BB	Revision V2
Date 05.02.2024	



Planning By Design Ltd
www.planning-by-design.co.uk
hello@planning-by-design.co.uk