


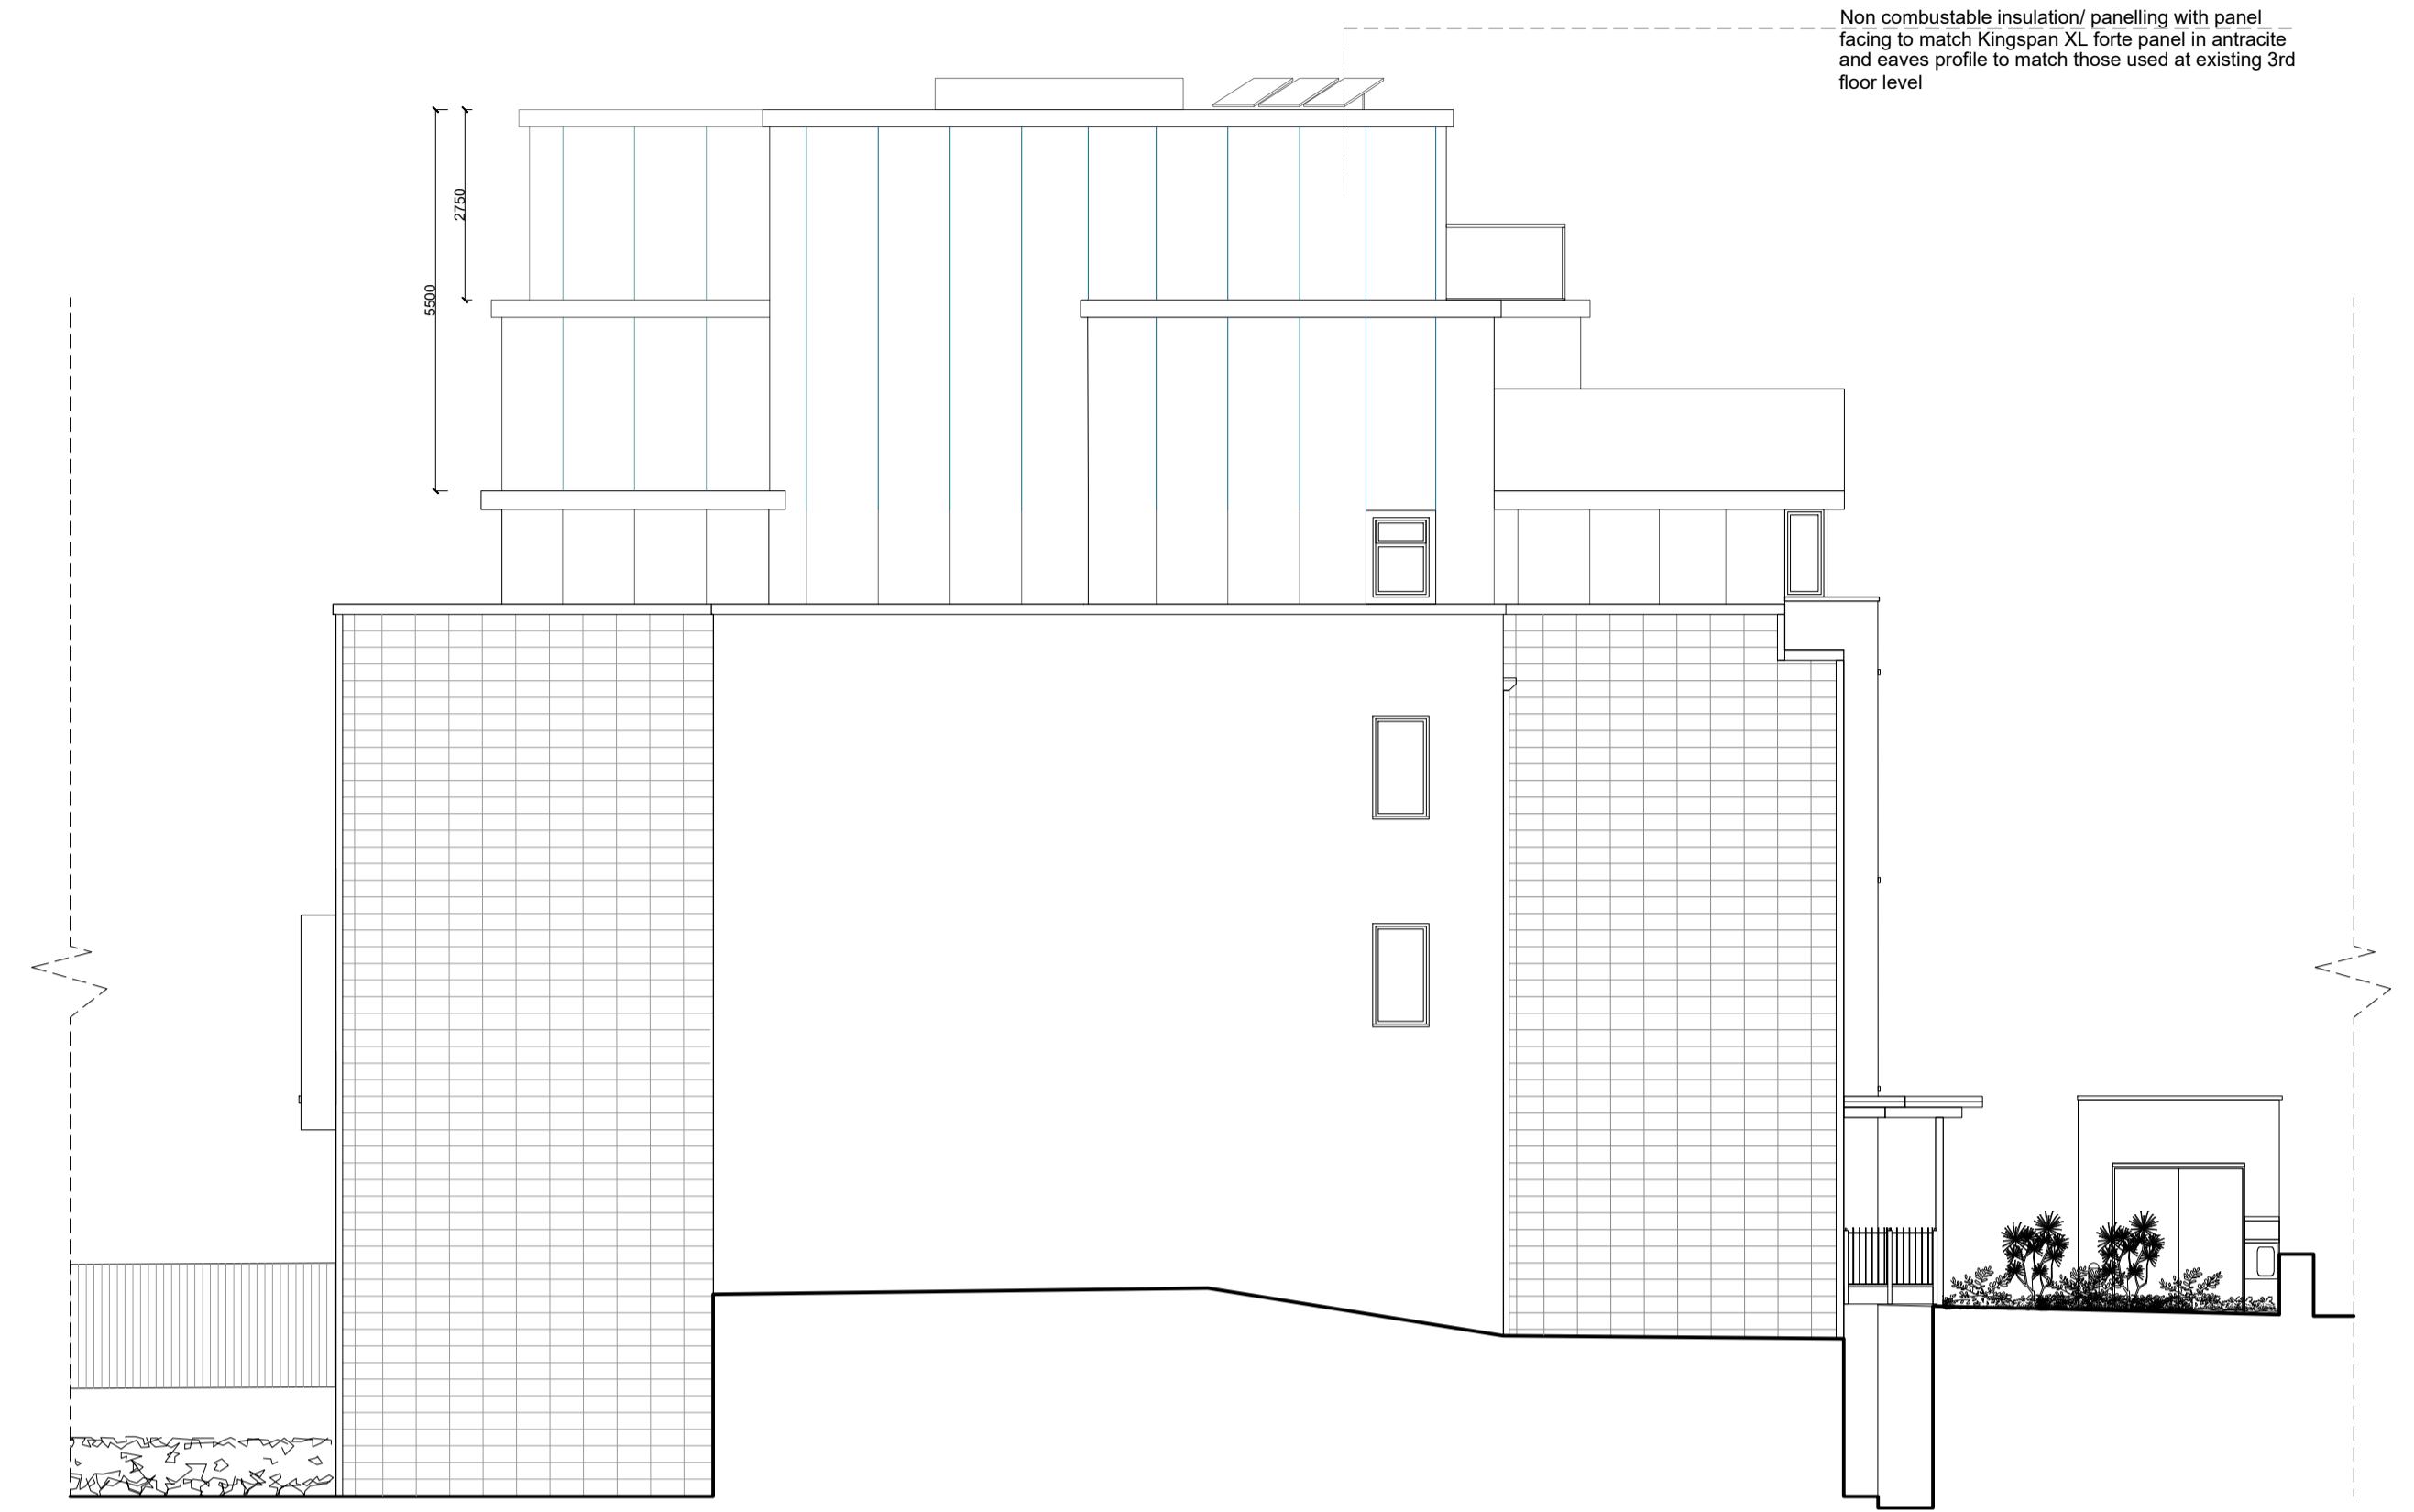


Proposed North Elevation



Proposed East Elevation




Proposed South Elevation

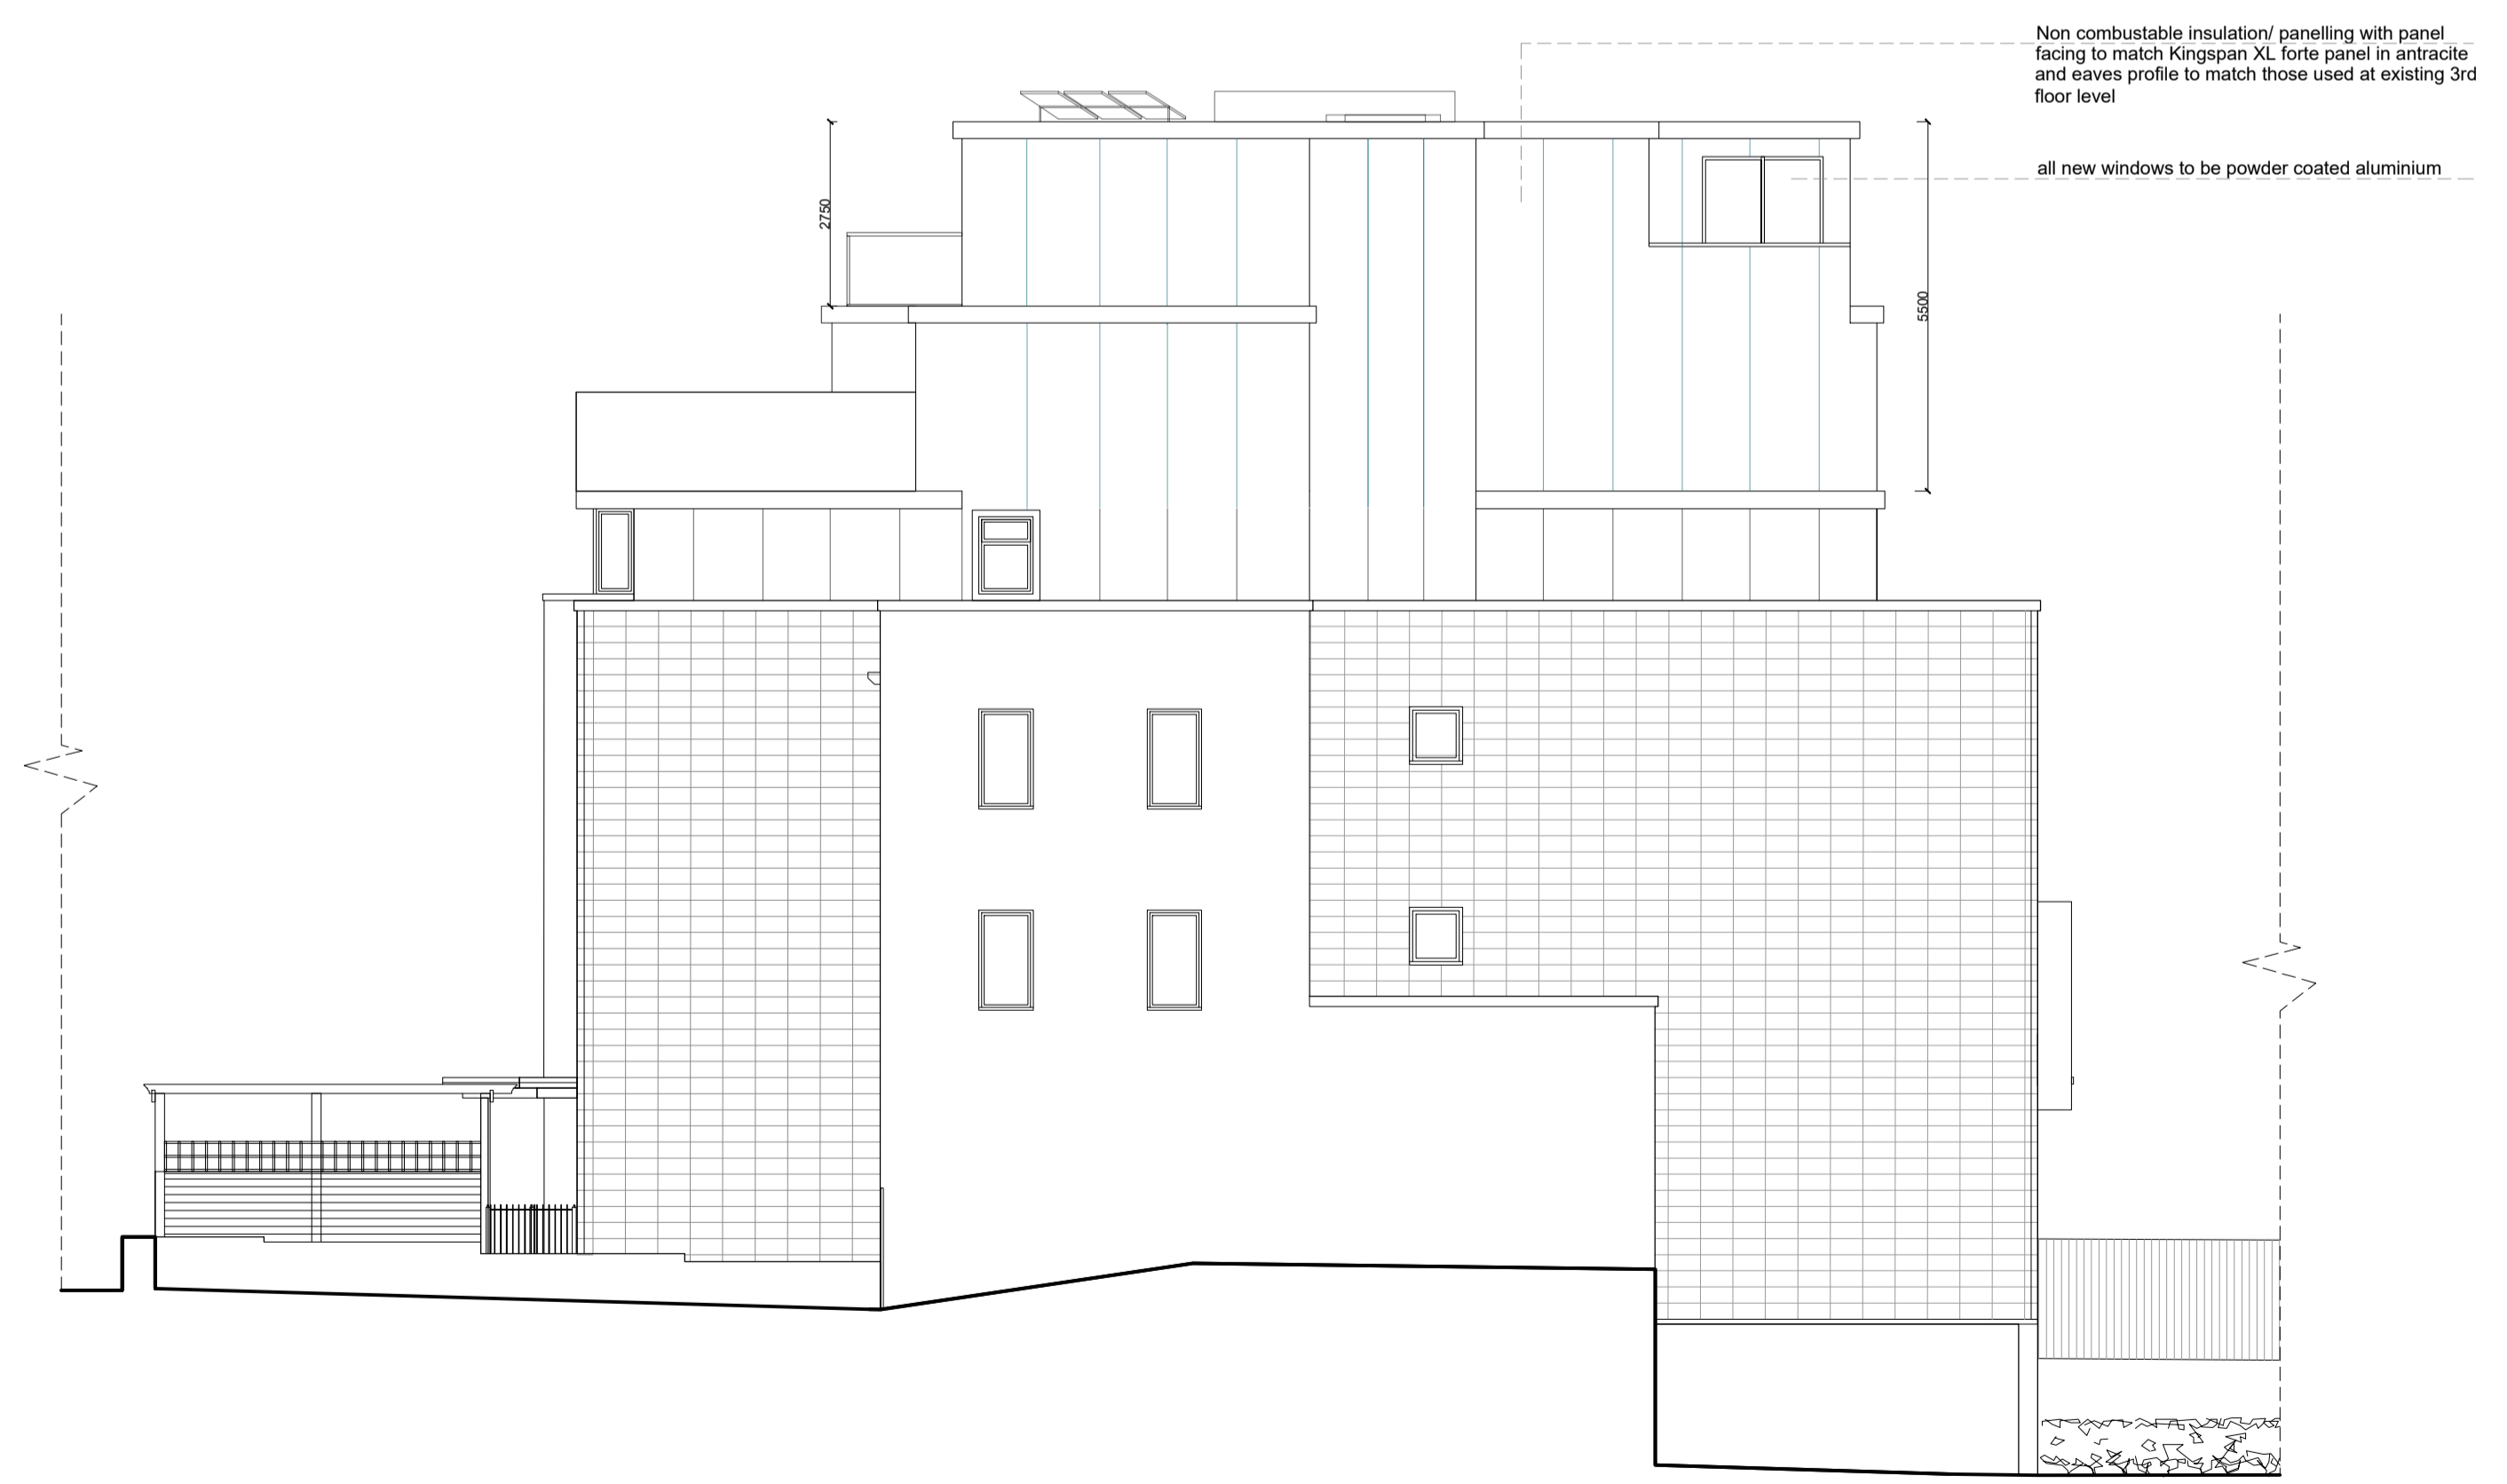

Proposed West Elevation

Any dimensions shown should be checked on site and discrepancies reported to the architect prior to construction. Designs are not coordinated with engineer projects. Do not scale for construction purposes.

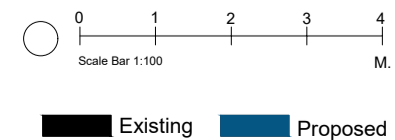

Drawing Name Proposed Elevations		Scale 1/100 at A1	Drawing No. 07
Project Address Kings Court, 523 Finchley Road, London NW3 7BP		Designer BB	Revision V2
Drawing No. KingsCourt_ ProposedElevations_V2		Date 05.02.2024	