



PROPOSED MEZZANINE PLAN - PLANT ROOM

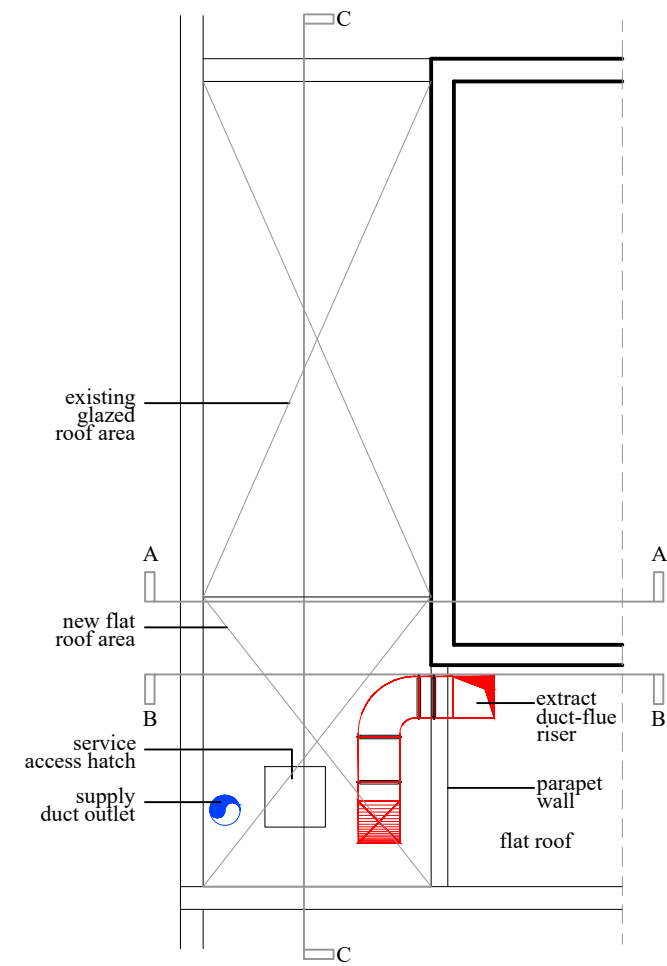


PROPOSED REAR FLANK ROOF PLAN

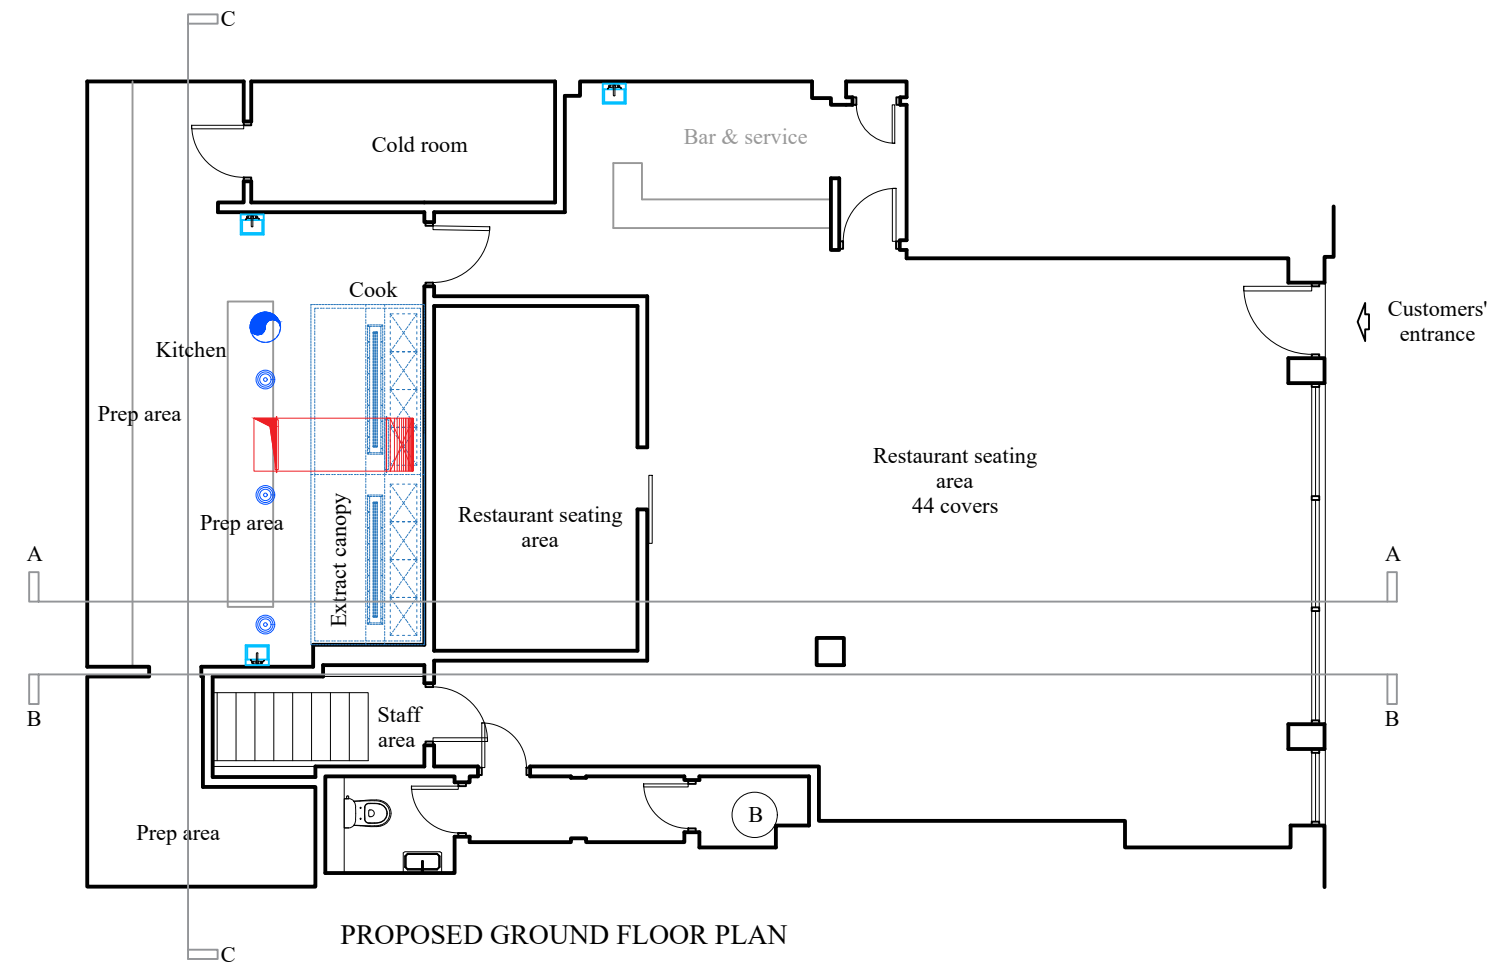

PROPOSED GROUND FLOOR PLAN

All dimensions and levels shown are to be verified on site. This drawing is prepared for planing/building regulations application only. All rights reserved.

 

MMPCC
Unit 20, Angerstein
Business Park
Horn Lane
London SE10 0RT

PROJECT:
5 - 7 TOTTENHAM STREET
LONDON
W1T 2AG

TITLE:
DRAWING OF PROPOSED

SCALE:
1:100@A3

DRAWN BY:
RG

DATE:
JULY 2024

DRAWING NO:
2402 - 101 - P004

Planning