



SECOND FLOOR PLAN - EXISTING
SCALE @ 1:50




THIRD FLOOR PLAN - EXISTING
SCALE @ 1:50

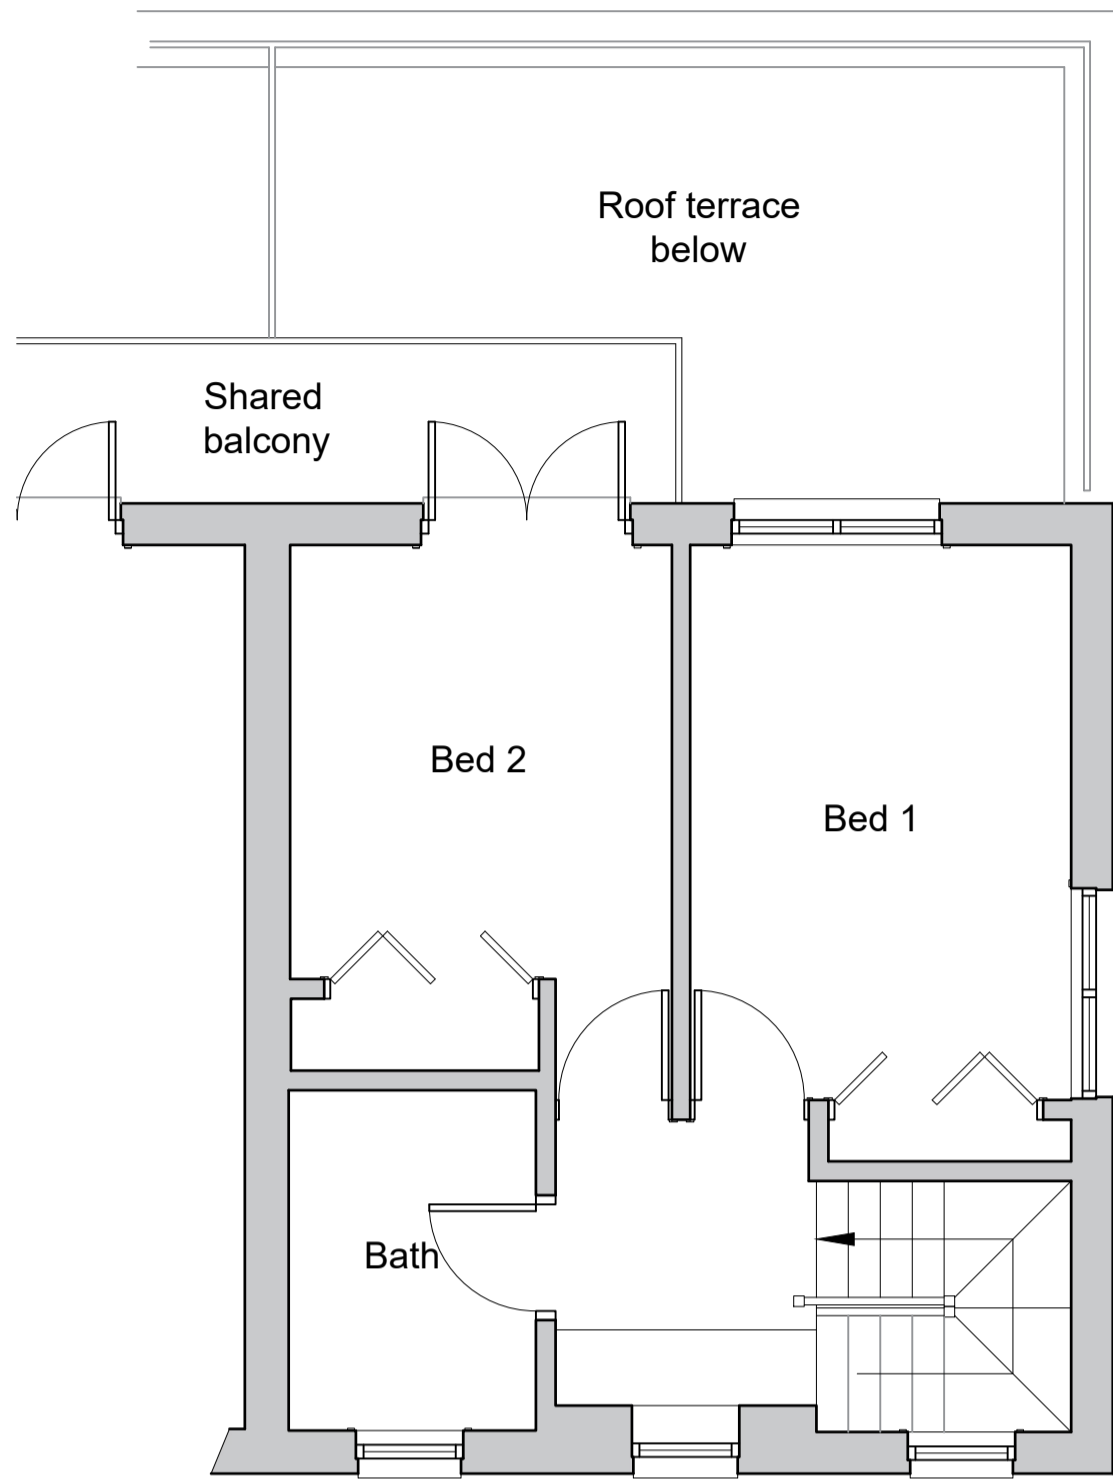

PART SIDE ELEVATION - EXISTING
(BAYNES STREET ROADSIDE VIEW)
SCALE @ 1:100

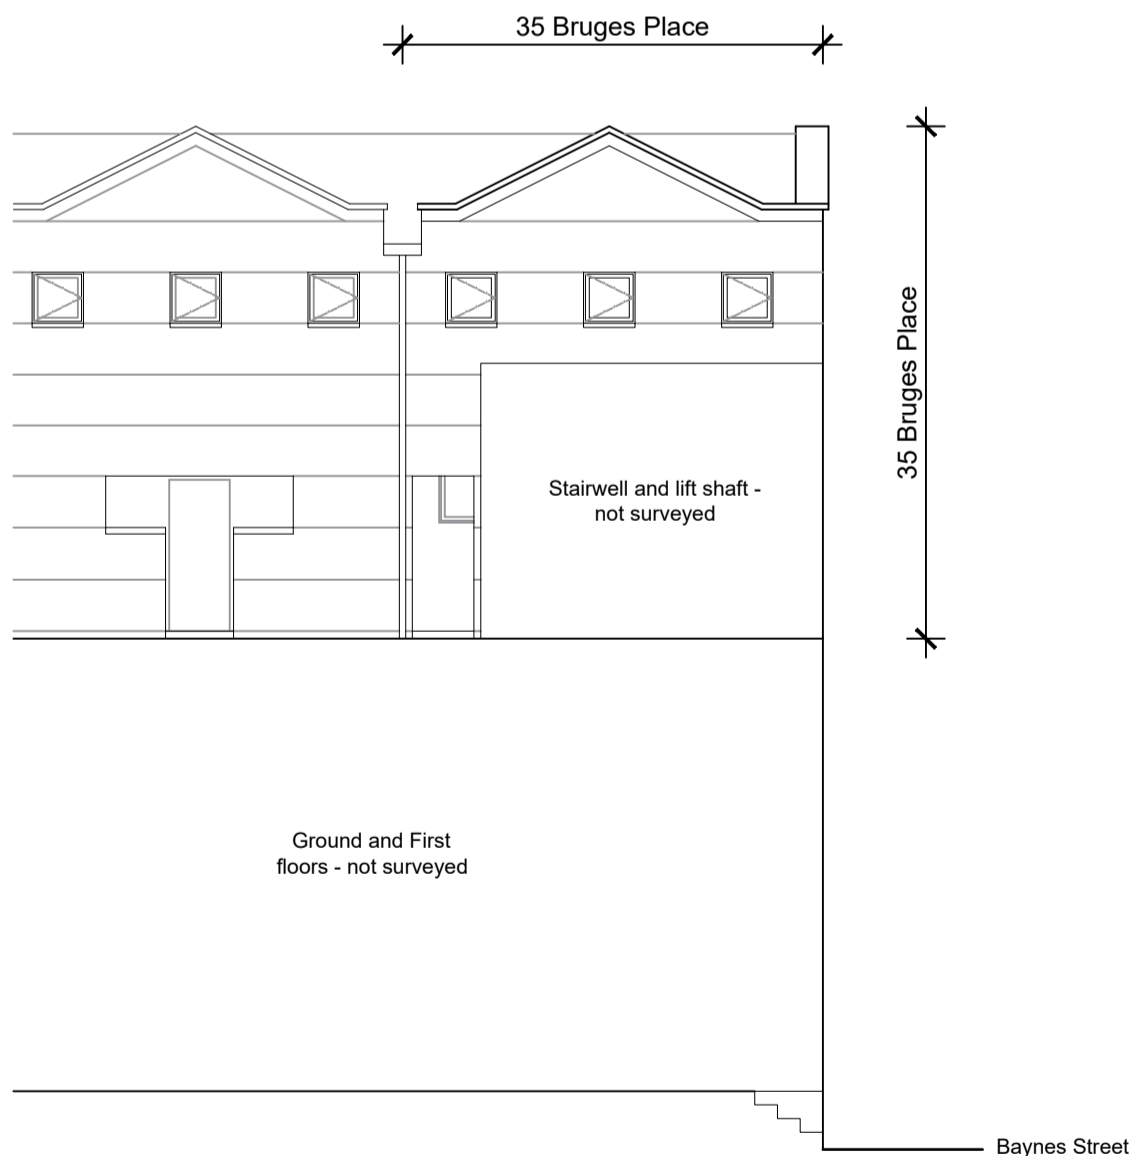


PART FRONT ELEVATION - EXISTING
SCALE @ 1:100

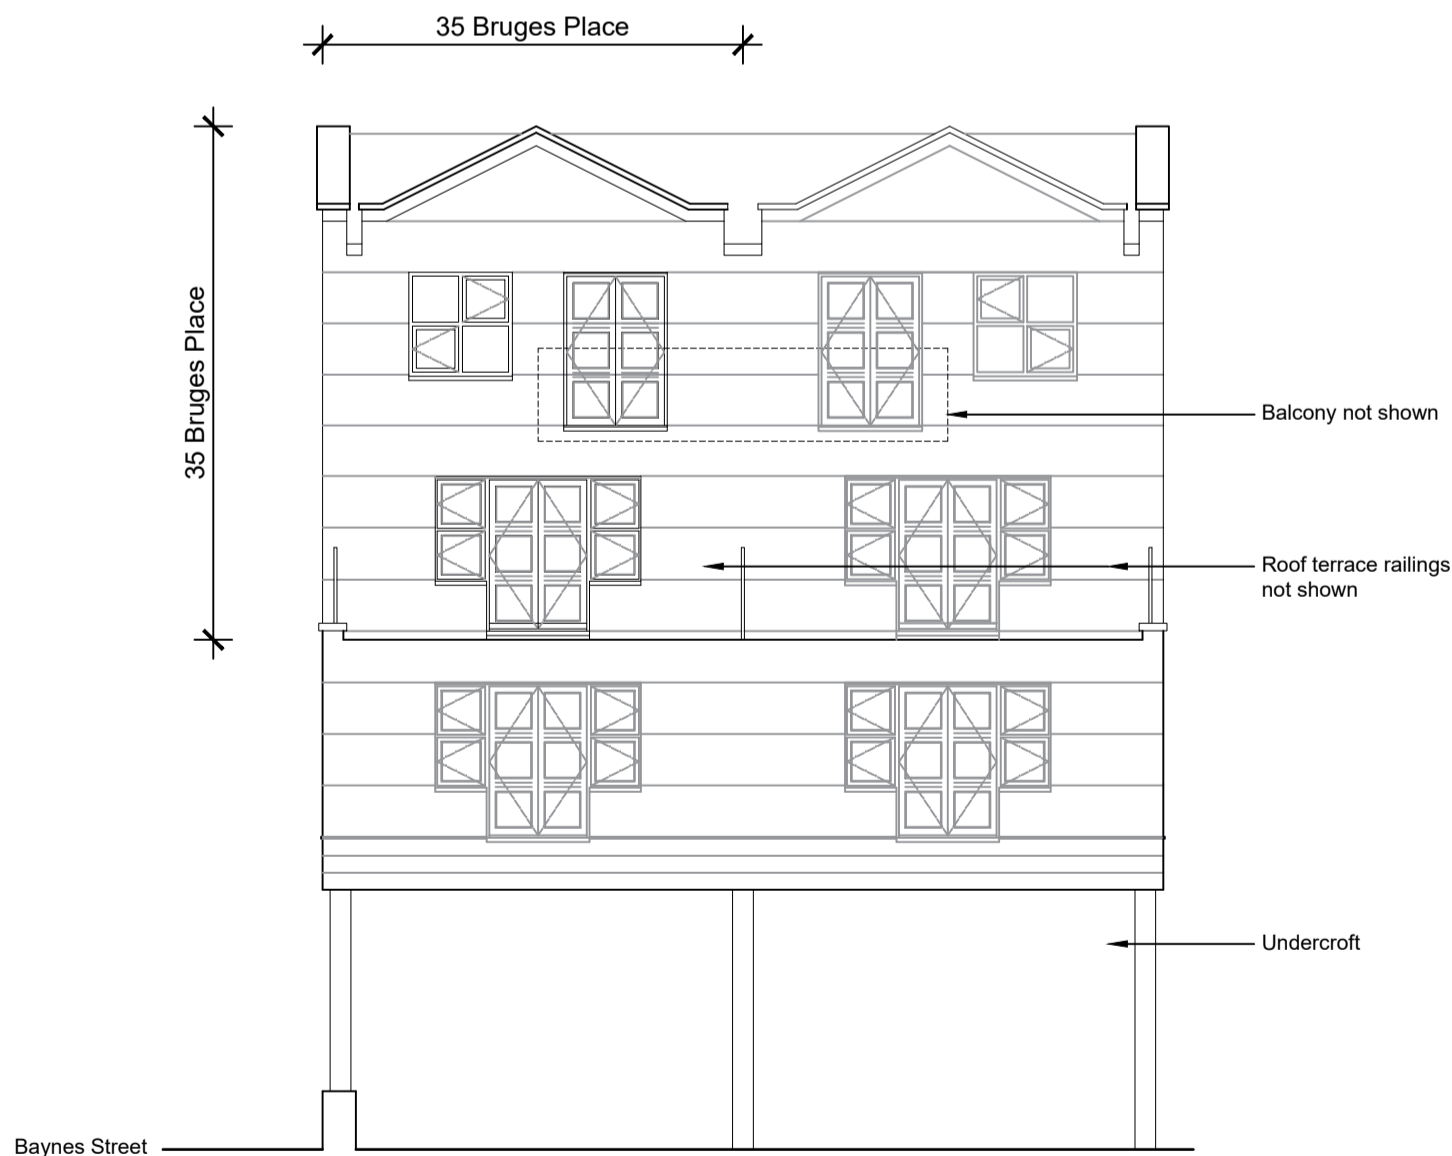

PART REAR ELEVATION - EXISTING
SCALE @ 1:100

- GENERAL NOTES
- THIS DOCUMENT MUST NOT BE ALTERED, REPRODUCED OR DISTRIBUTED WITHOUT PRIOR WRITTEN CONSENT OF THE ORIGINATOR
 - THIS DOCUMENT MUST NOT BE ALTERED - THE ORIGINATOR ACCEPTS NO RESPONSIBILITY FOR ANY DISCREPANCIES ARISING AS A RESULT OF THE ORIGINATORS INFORMATION BEING ALTERED BY OTHERS
 - THIS DOCUMENT IS COPYRIGHT OF THE ORIGINATOR AND MUST BE TREATED AS CONFIDENTIAL
 - THIS DOCUMENT MUST BE READ IN CONJUNCTION WITH ALL SUPPORTING DOCUMENTS PRODUCED BY THE ORIGINATOR AND OTHER PROJECT DISCIPLINES
 - THE ORIGINATOR ACCEPTS NO RESPONSIBILITY FOR THE ACCURACY OF BACKGROUND INFORMATION PRODUCED BY THIRD PARTIES - THIS MUST BE TREATED AS INDICATIVE ONLY
 - ALL DIMENSIONS MUST BE CHECKED ON SITE PRIOR TO COMMENCEMENT OF ANY RELATED WORK
 - ANY DISCREPANCY MUST BE REPORTED TO THE ORIGINATOR
 - USERS OF THIS DOCUMENT ARE RESPONSIBLE FOR CHECKING WHICH REVISION IS CURRENT
 - THE DOCUMENT STATUS 'INFORMATION' OR 'PRELIMINARY', INDICATES THAT THIS DRAWING IS FOR REFERENCE PURPOSES ONLY - THE ORIGINATOR WILL ACCEPT NO RESPONSIBILITY FOR THE COMPLETENESS OF INFORMATION UNDER THIS STATUS

DRAWING NOTES:

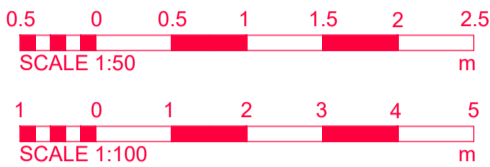

REV	DESCRIPTION	DATE	BY	CHKD
A				

STATUS:

PLANNING

CLIENT:
MR J. EDWARDS

PROJECT:
REPLACEMENT WINDOWS TO
35 BRUGES PLACE
CAMDEN, LONDON, NW1 0TJ

DRAWING TITLE:
FLOOR PLANS AND ELEVATIONS
AS EXISTING



T: 01666 331614 www.earlkendrick.com

DRAWN BY:	KK	CHECKED BY:	EK
SCALE:	varies	SHEET SIZE:	A1
DATE:	02/06/24	PROJECT NO:	EK-35BP-01
LEVEL:	XX	ROLE:	A
TYPE:	EL	DRAWING NO:	01
REVISION:	-		