


KEY

APPLICATION SITE BOUNDARY

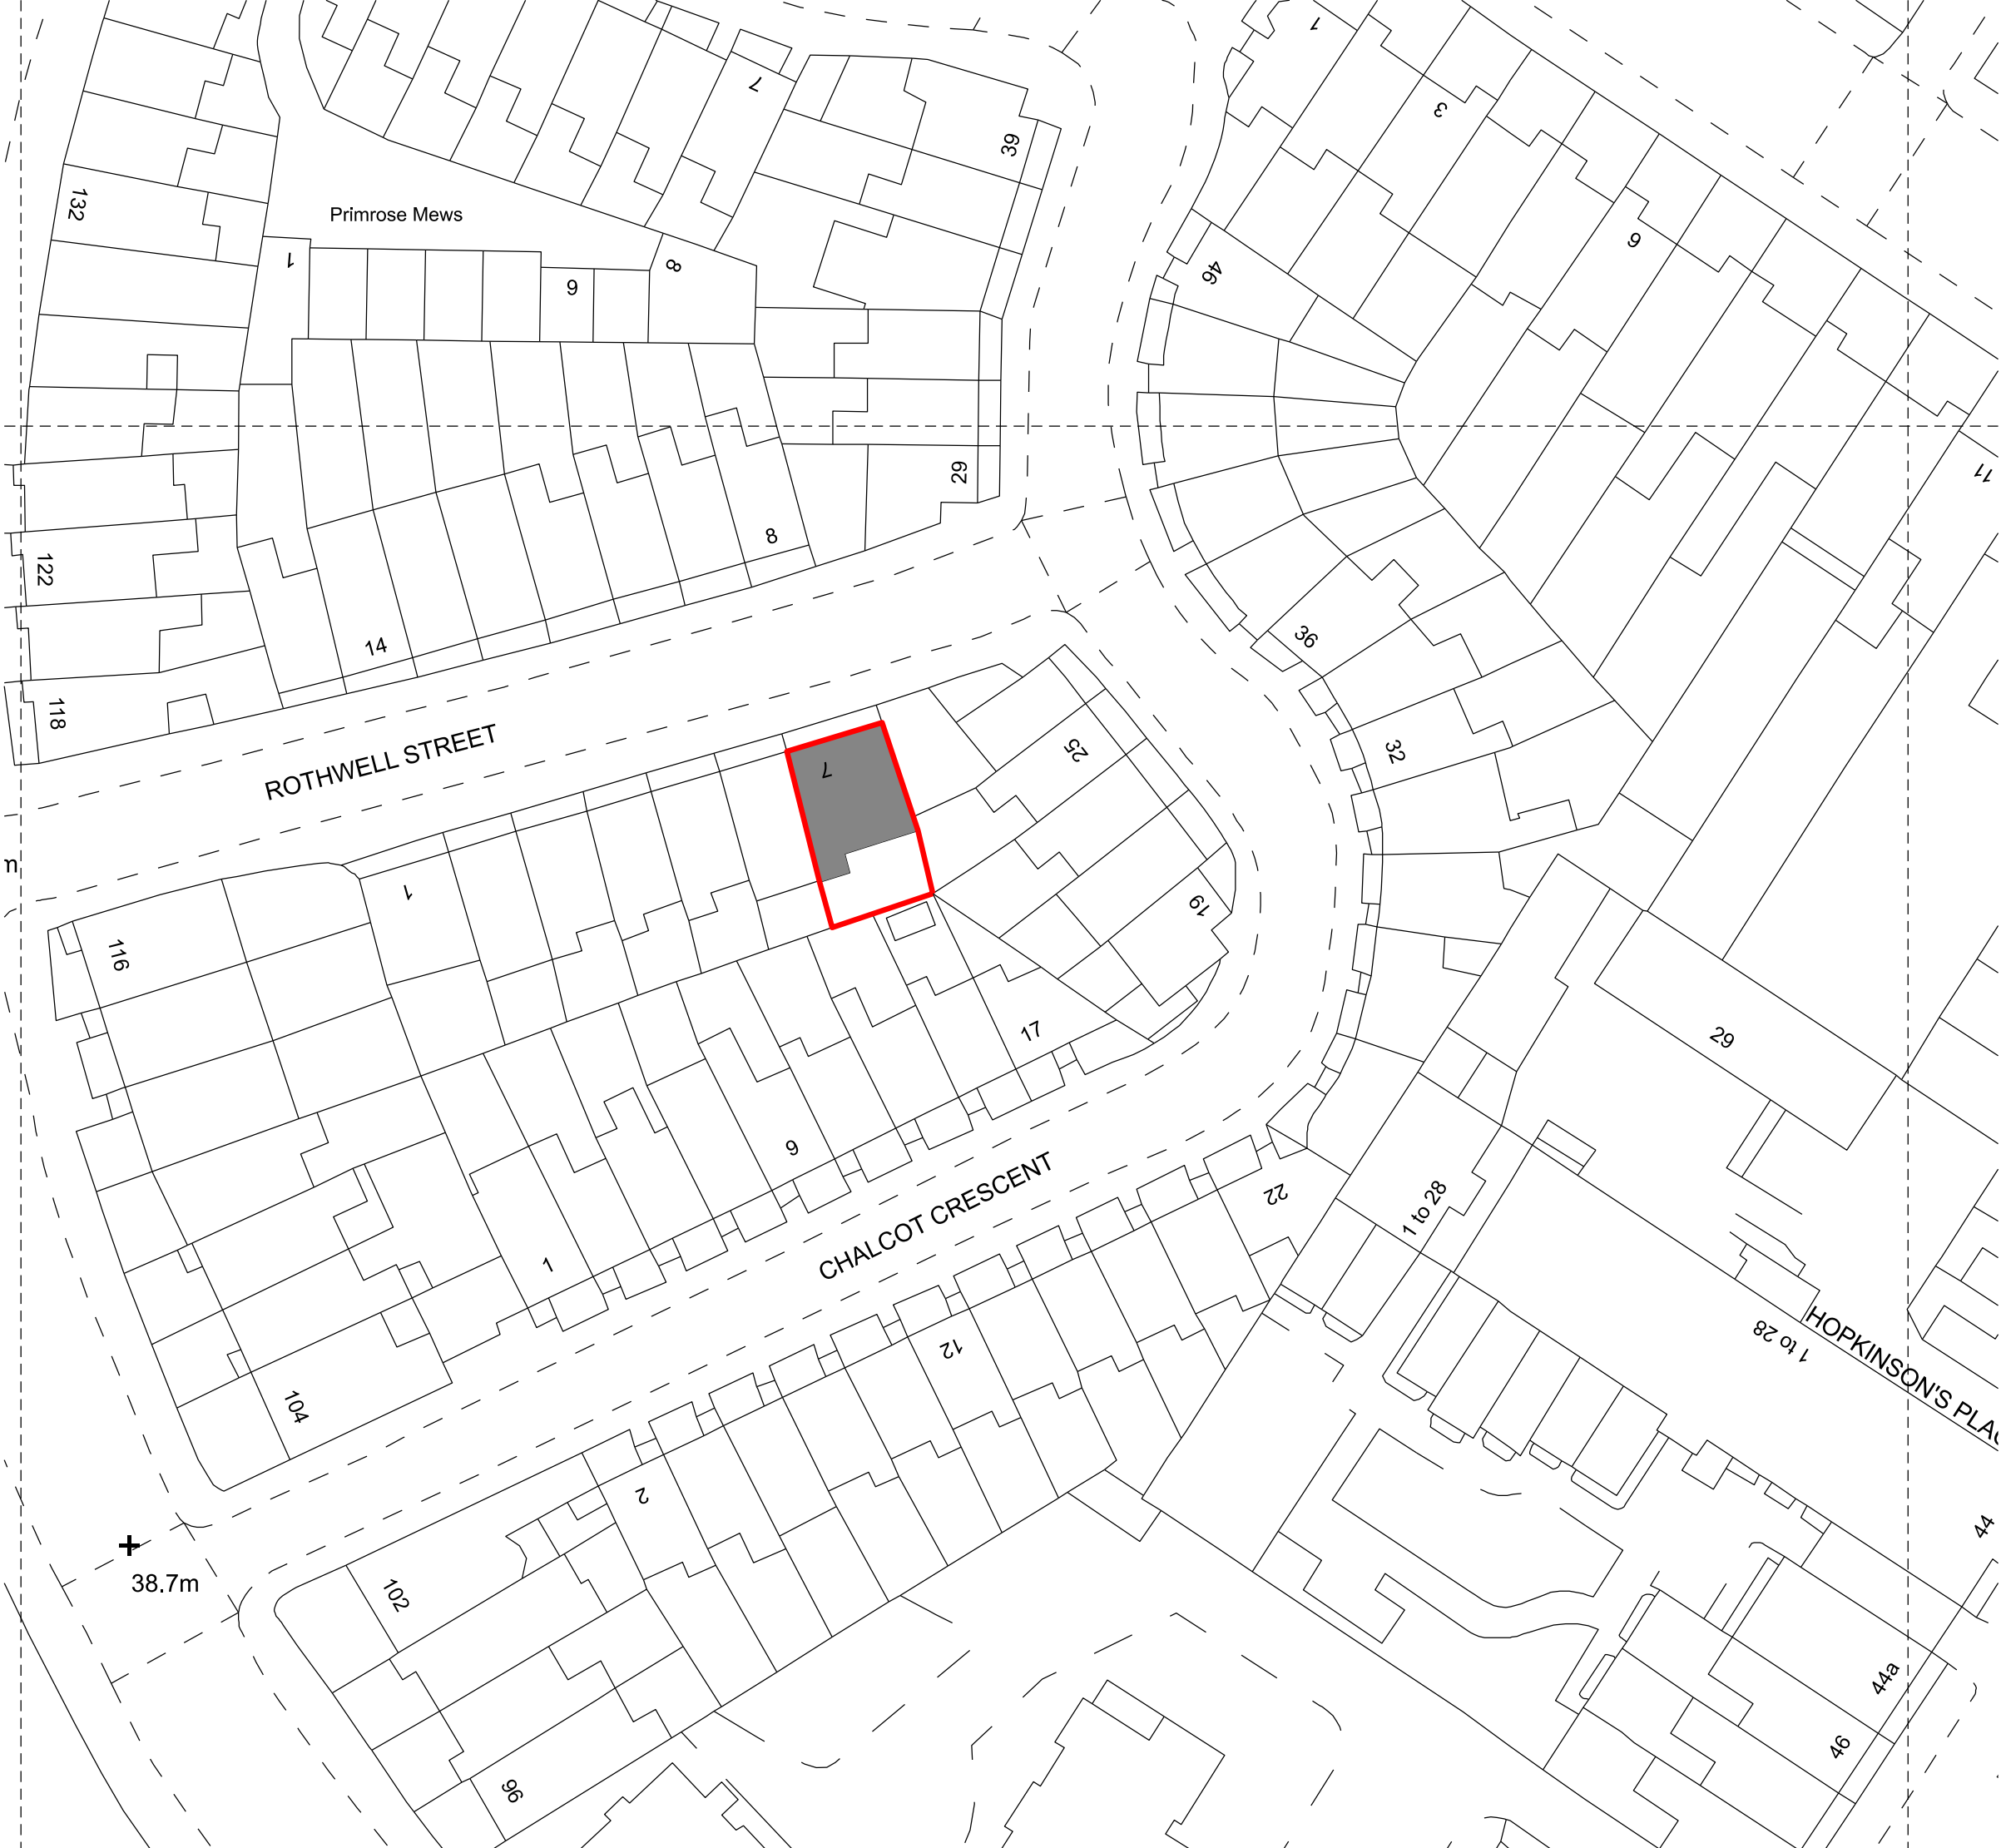

1 1:1250@ A1, 1:2500@ A3
EXISTING LOCATION PLAN



2 1:500@ A1, 1:1000@ A3
EXISTING SITE PLAN

00	02.10.23	PLANNING	OA
Rev	Date	Notes	Int.
Client / Project:			
LEE CONEY			
7 ROTHWELL STREET			
NW1 8YH			
Drawing Title:			
EXISTING LOCATION AND SITE PLAN			
Status:			
PLANNING			
Date	Drawn	Check	
OCT 23	OA	YK	
Project No.	Unit / Block	CI / SFB Code	Type & Revision Number Letter
0504	A	P	0010 00