




EXISTING SIDE ELEVATION  
Scale 1:100

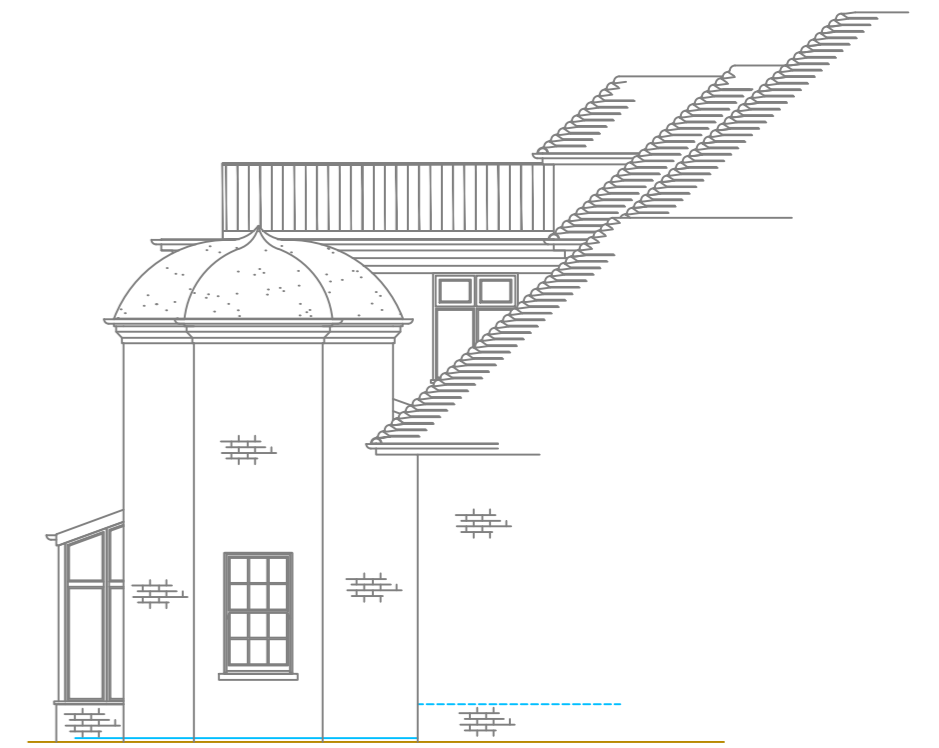

EXISTING REAR ELEVATION  
Scale 1:100



EXISTING SIDE ELEVATION  
Scale 1:100

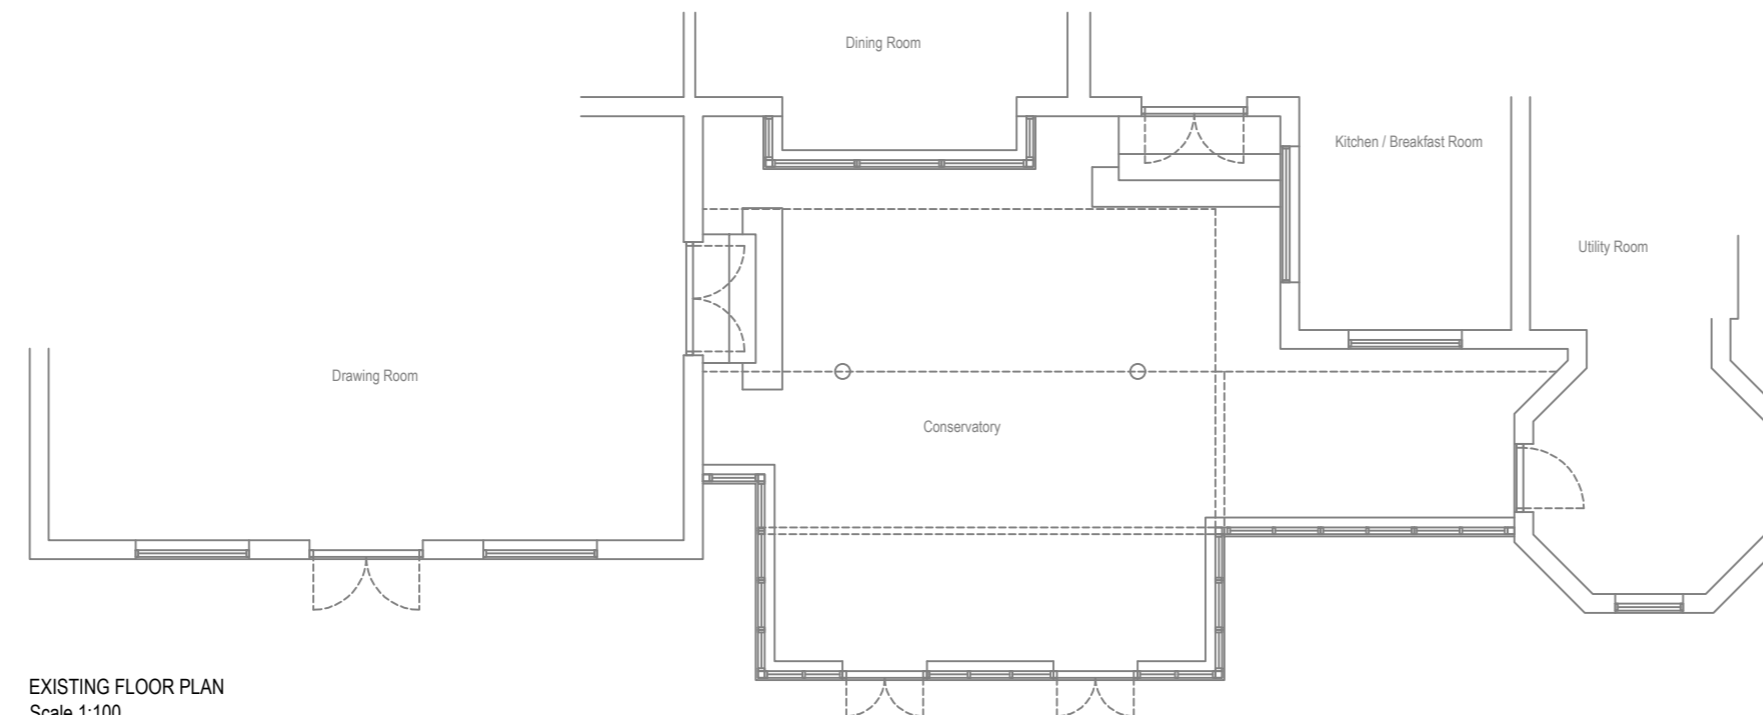 

EXISTING FLOOR PLAN  
Scale 1:100

REVISION	DATE	COMMENT

client <b>9 Robin Grove London N6 6PA</b>		
Drawing: <b>Existing Plans &amp; Elevations</b>		
scale: 1:100@A2	dwg: <b>12947 /01</b>	rev: -
date: July '24		



Bennett Road,  
Isleport Business Park,  
Highbridge, Somerset, TA9 4PW  
Tel: 01278-764400 Fax:  
01278-764422