




PROPOSED SIDE ELEVATION  
Scale 1:100



PROPOSED REAR ELEVATION  
Scale 1:100

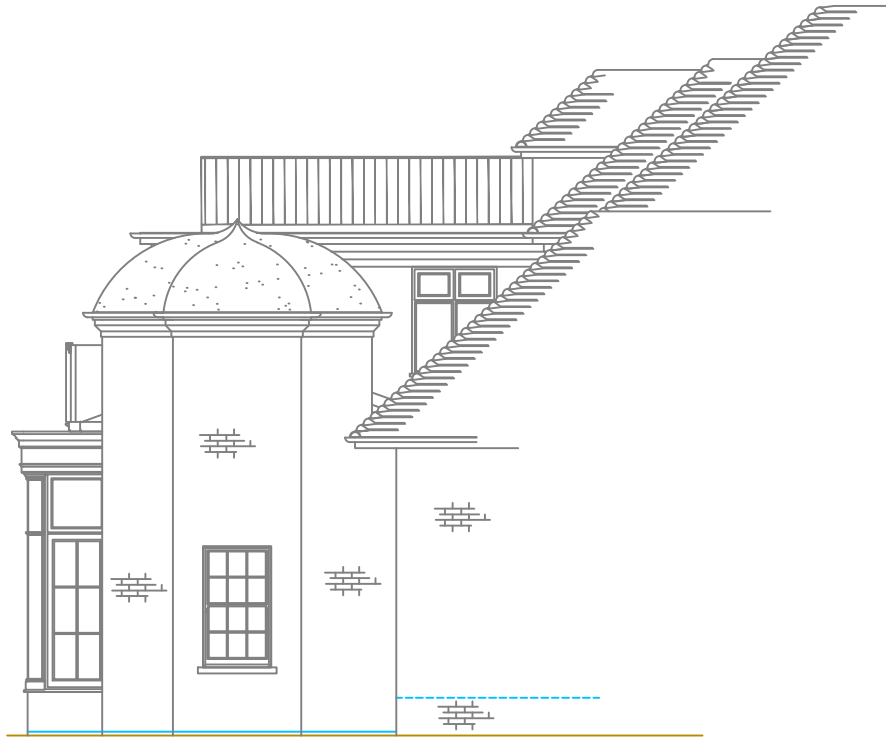

PROPOSED SIDE ELEVATION  
Scale 1:100

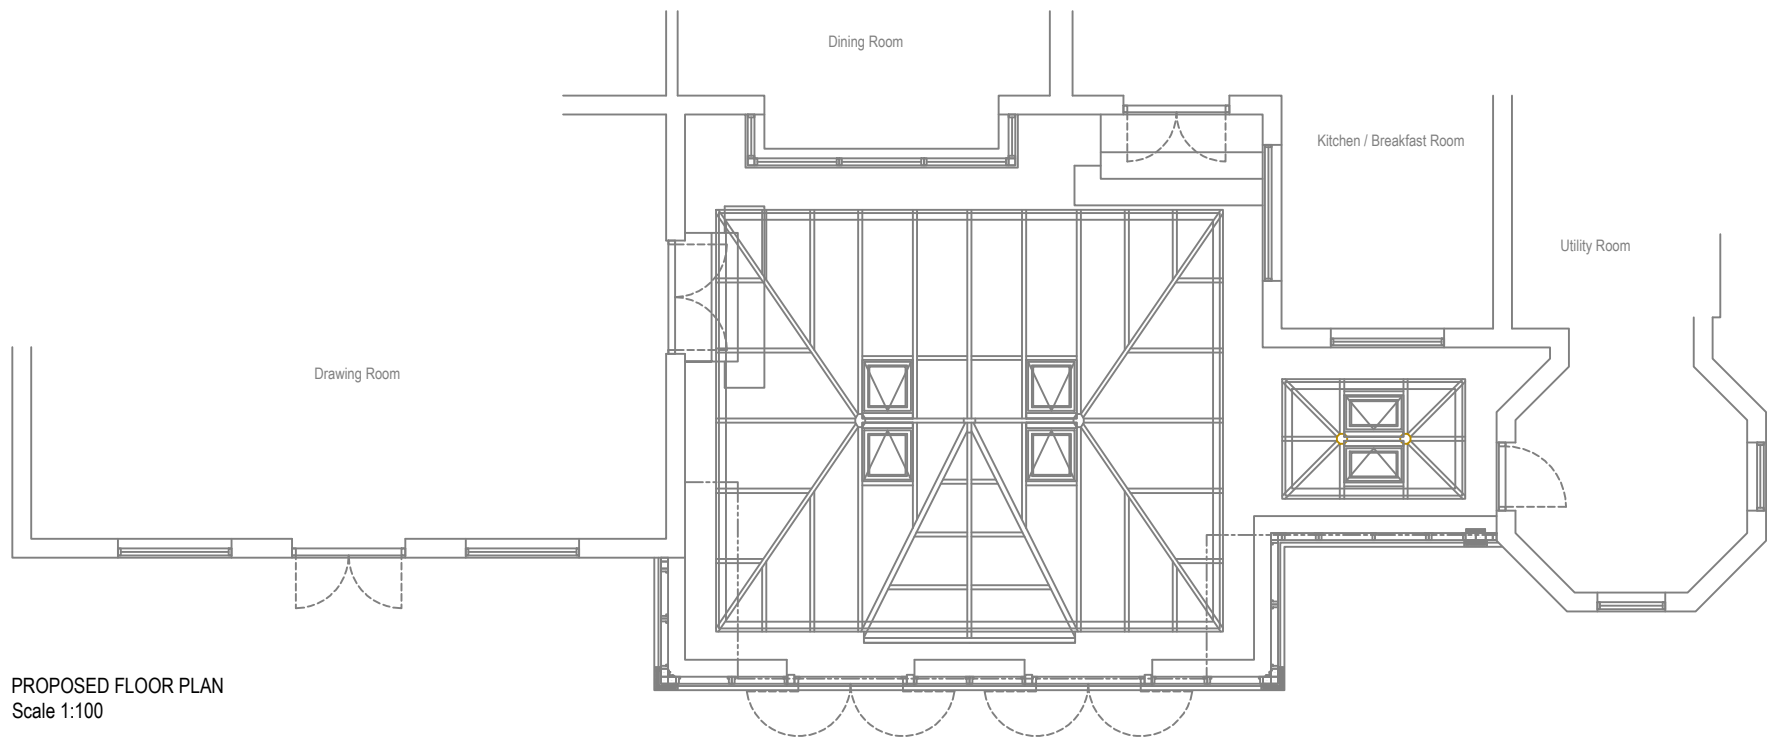 

PROPOSED FLOOR PLAN  
Scale 1:100

REVISION	DATE	COMMENT

client 9 Robin Grove London N6 6PA		
Drawing: Proposed Plans & Elevations		
scale: 1:100@A2	dwg: 12947 /02	rev: -
date: July '24		



Bennett Road,  
Isleport Business Park,  
Highbridge, Somerset, TA9 4PW  
Tel: 01278-764400 Fax:  
01278-764422