

Do not scale from this drawing. All dimensions must be verified on site. In case of doubt or discrepancy please contact the Architect.

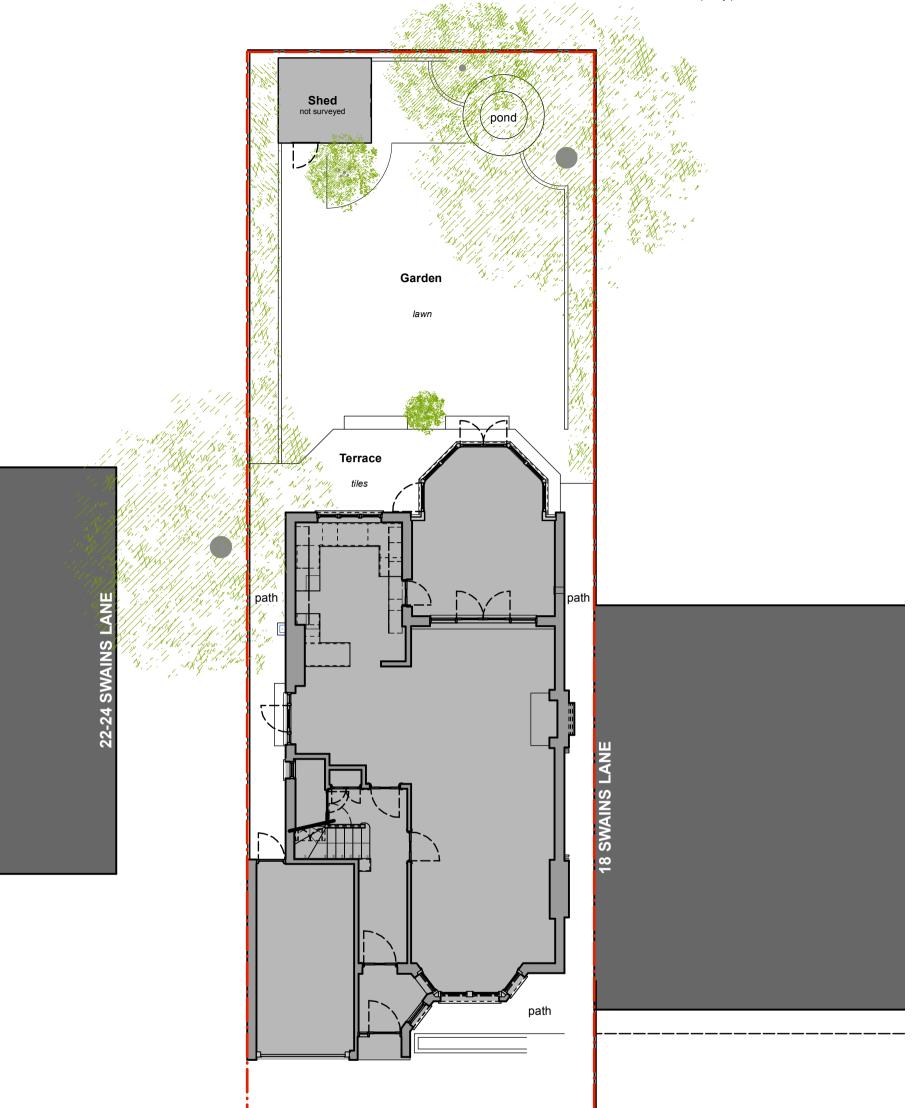

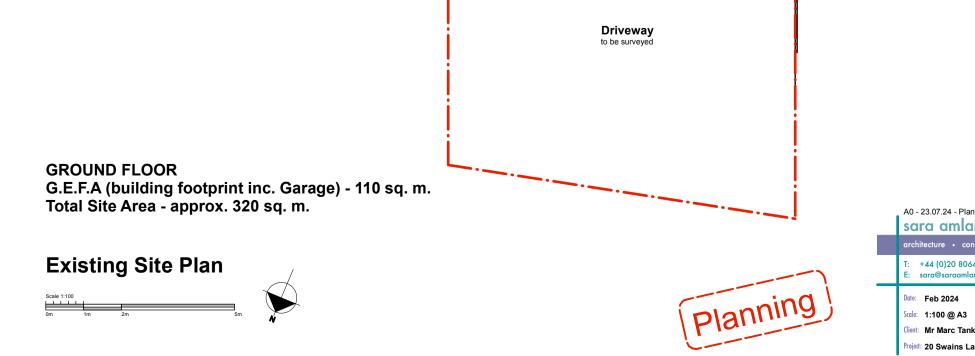

A0 - 23.07.24 - Planning Application Submission
architecture • construction • interiors
T: +44 (0)20 8064 0463 E: sara@saraamlaniarchitects.com
Date: Feb 2024 Dwg No: 87.L.00 Rev: A0
Scale: 1:100 @ A3 Drawing: Existing Site Plan
Client: Mr Marc Tankmar & Ms Karolina Arutyunyan
Project: 20 Swains Lane, Highgate