


SITE BOUNDARY

SITE BOUNDARY

22-24 SWAINS LANE


18 SWAINS LANE

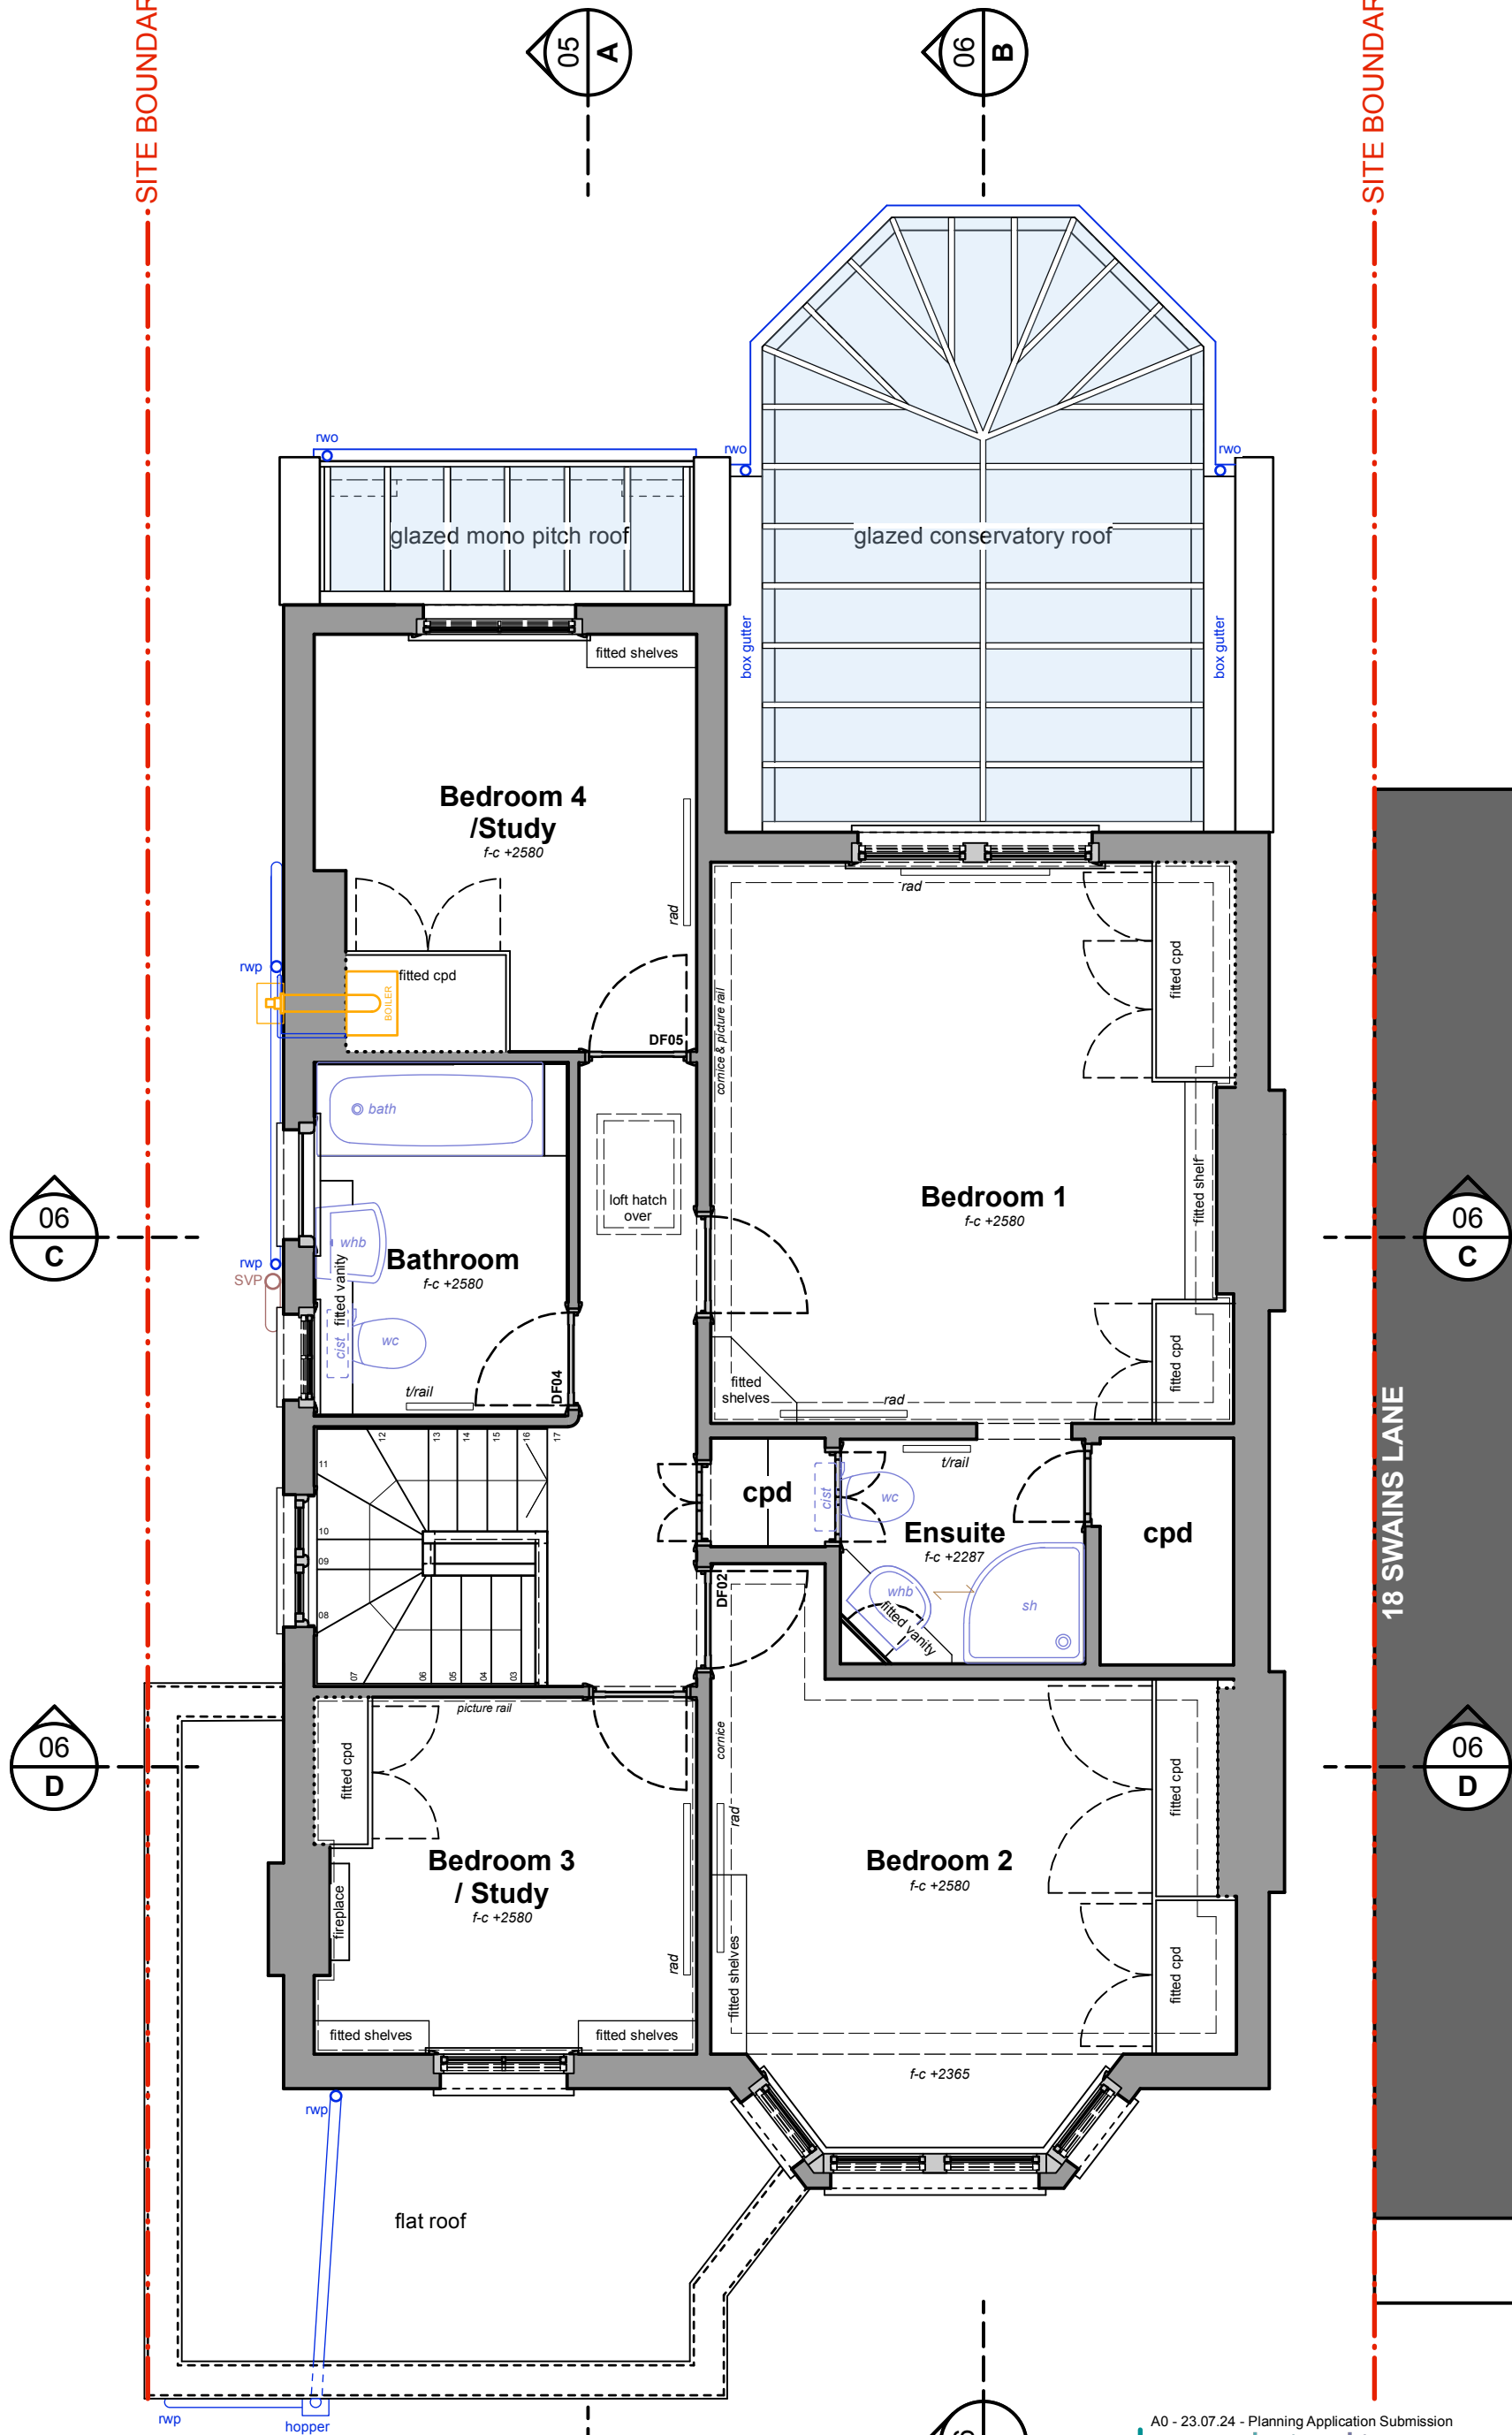

FIRST FLOOR  
G.I.F.A - 67 sq. m.

### Existing First Floor Plan

Scale 1:50

 

A0 - 23.07.24 - Planning Application Submission

**sara amlani architects**

architecture • construction • interiors

T: +44 (0)20 8064 0463

E: sara@saraamlaniarchitects.com

Date: Feb 2024 Dwg No: 87.L.02 Rev: A0

Scale: 1:50 @ A3 Drawing: Existing First Fl. Plan

Client: Mr Marc Tankmar & Ms Karolina Arutyunyan

Project: 20 Swains Lane, Highgate