


22-24 SWAINS LANE

18 SWAINS LANE

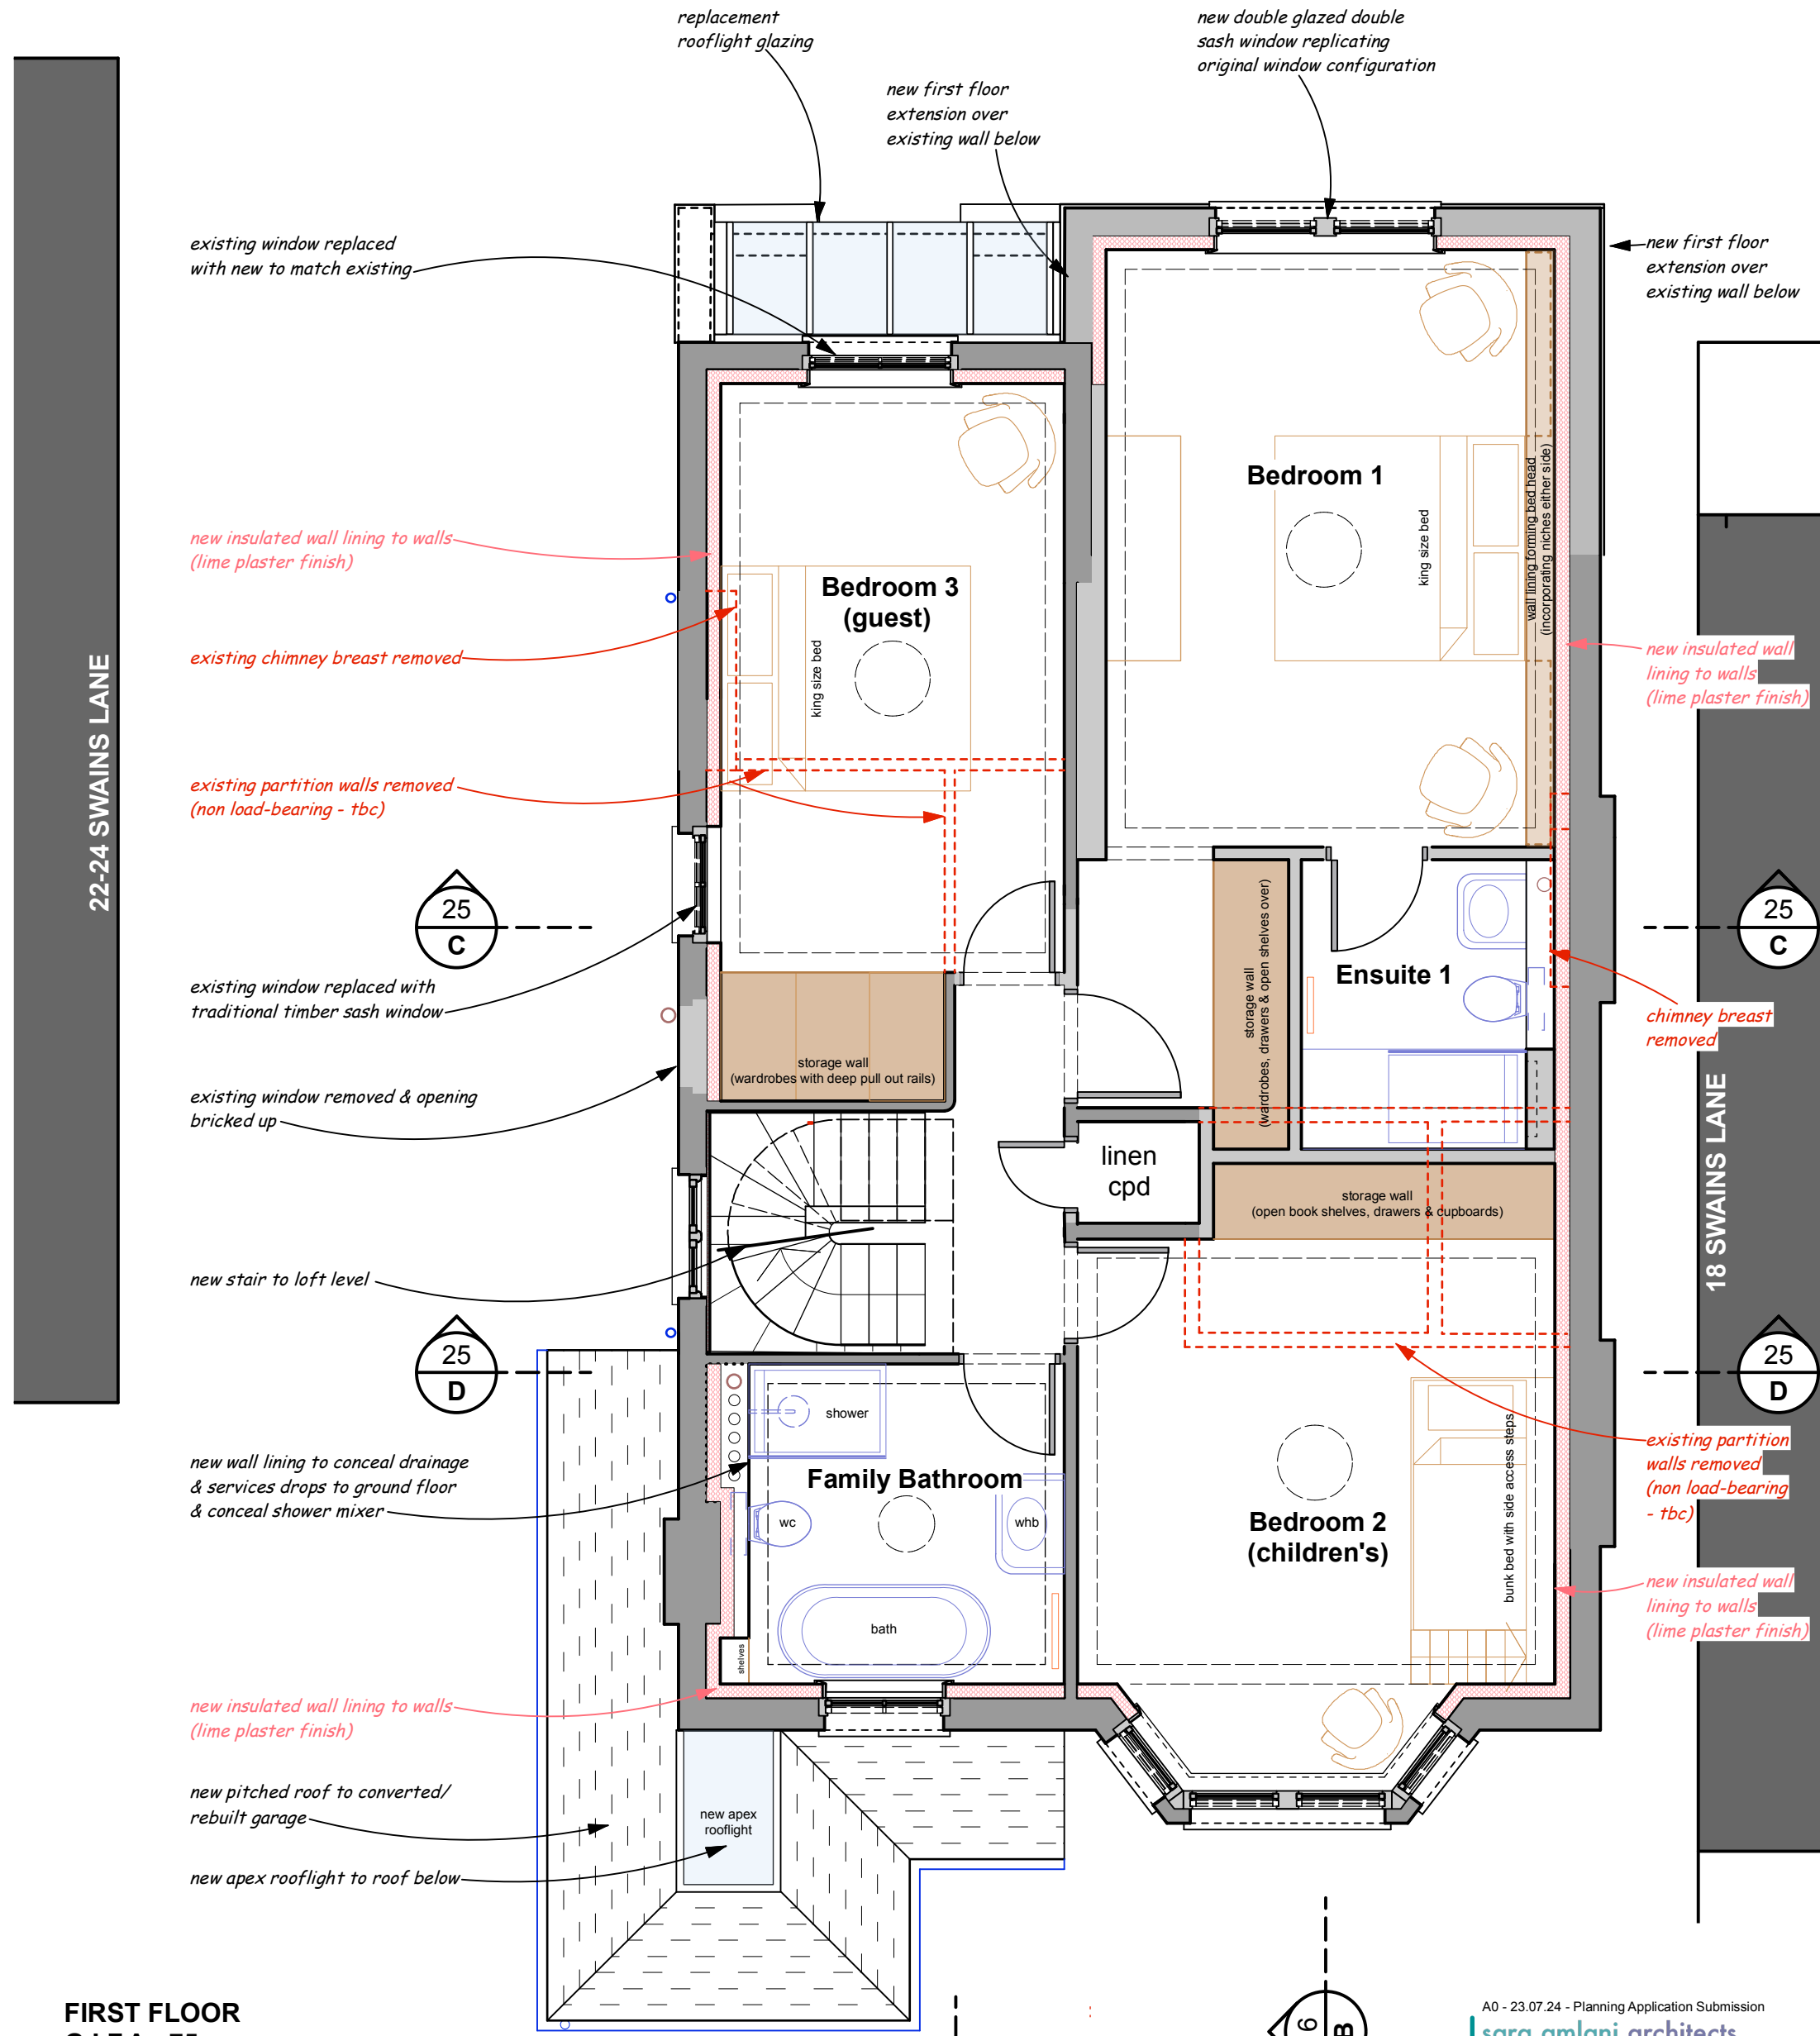

FIRST FLOOR
G.I.F.A - 75 sq. m.

Proposed First Floor Plan

Scale 1:50



Planning

A0 - 23.07.24 - Planning Application Submission

sara amlani architects

architecture • construction • interiors

T: +44 (0)20 8064 0463

E: sara@saraamlaniarchitects.com

Date: June 2024

Dwg No: 87.L.12

Rev: A0

Scale: 1:50 @ A3

Drawing: Proposed First Floor

Client: Mr Marc Tankmar & Ms Karolina Arutyunyan

Project: 20 Swains Lane, Highgate