

PROPERTY ADDRESS:
78 MILL LN, LONDON NW6 1NL

PROJECT TITLE:
PROPOSED REAR OUTRIGGER EXTENSION

SHEET TITLE:
LOCATION AND SITE PLAN


DATE: 8 July 2024
 REVISION: RV00
 SCALE: 1:200/1:1250 @A3
 PAGE NO: 01 OF 07

SIGNATURE PLANS LTD.


45 STAMFORD HILL, LONDON N16 5SR

07491265532


INFO@SIGNATUREPLANS.CO.UK

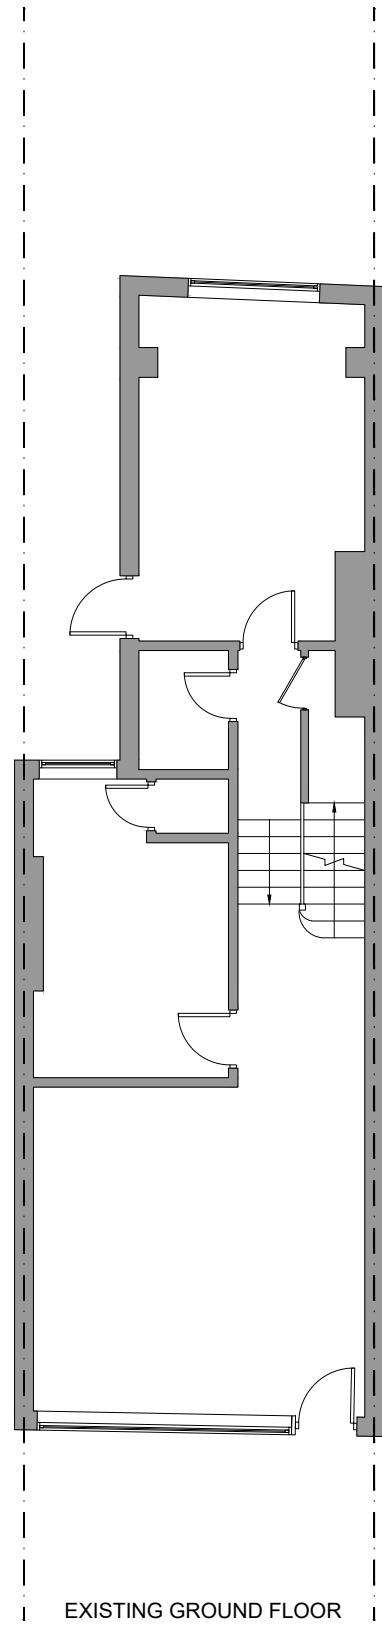

EXISTING GROUND FLOOR

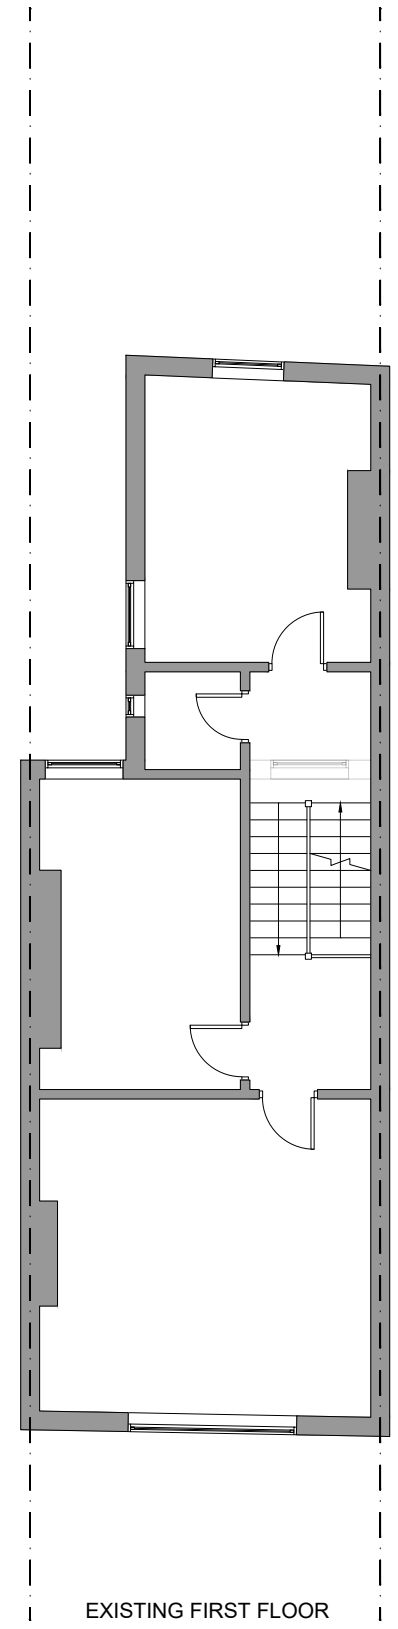


EXISTING FIRST FLOOR

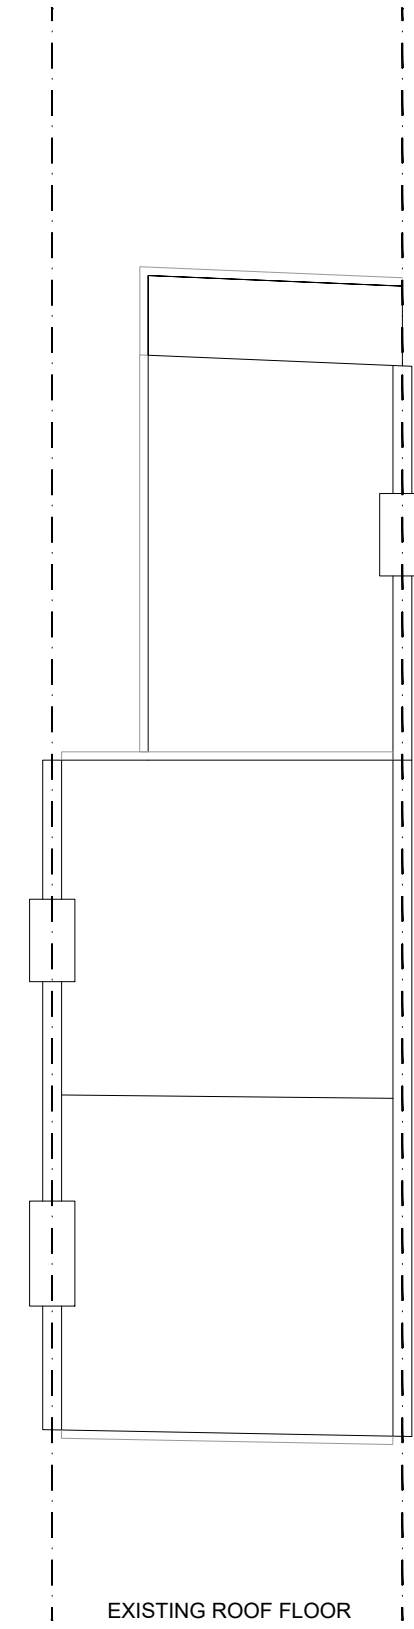

EXISTING ROOF FLOOR

 GROSS INTERNAL AREA (GIA)
 The footprint of the property
108.2 sqm

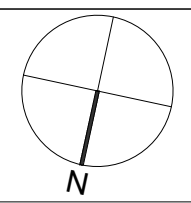

PROPERTY ADDRESS:
**78 MILL LN, LONDON NW6
 1NL**

PROJECT TITLE:
**PROPOSED REAR OUTRIGGER
 EXTENSION**

SHEET TITLE:
EXISTING FLOOR PLANS

DATE: 8 July 2024

REVISION: RV00

SCALE: 1:100 @A3


PAGE NO: 02 OF 07

SIGNATURE PLANS LTD.


45 STAMFORD HILL, LONDON N16 5SR

07491265532

INFO@SIGNATUREPLANS.CO.UK

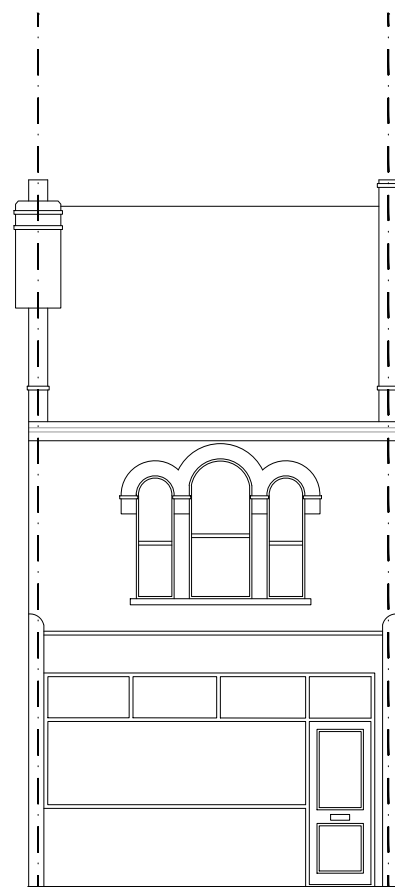

EXISTING FRONT ELEVATION

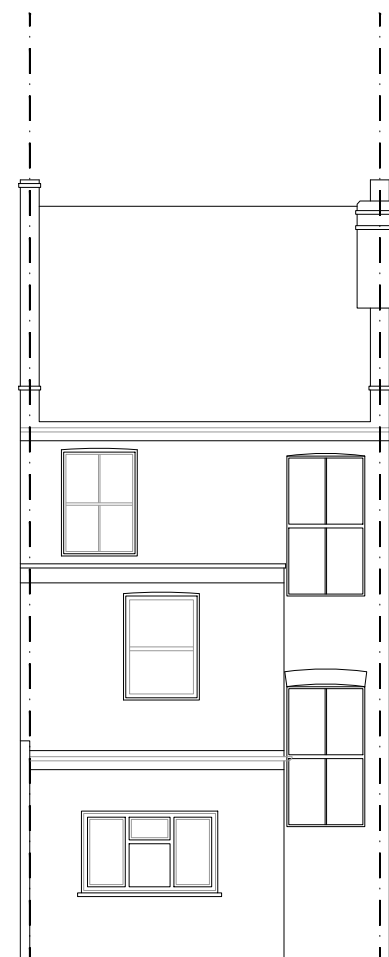

EXISTING REAR ELEVATION



PROPERTY ADDRESS:

78 MILL LN, LONDON NW6
1NL

PROJECT TITLE:

PROPOSED REAR OUTRIGGER
EXTENSION

SHEET TITLE:

EXISTING FRONT AND REAR
ELEVATIONS

DATE: 8 July 2024

REVISION: RV00

SCALE: 1:100 @A3


PAGE NO: 03 OF 07

SIGNATURE PLANS LTD.


45 STAMFORD HILL, LONDON N16 5SR

07491265532

INFO@SIGNATUREPLANS.CO.UK

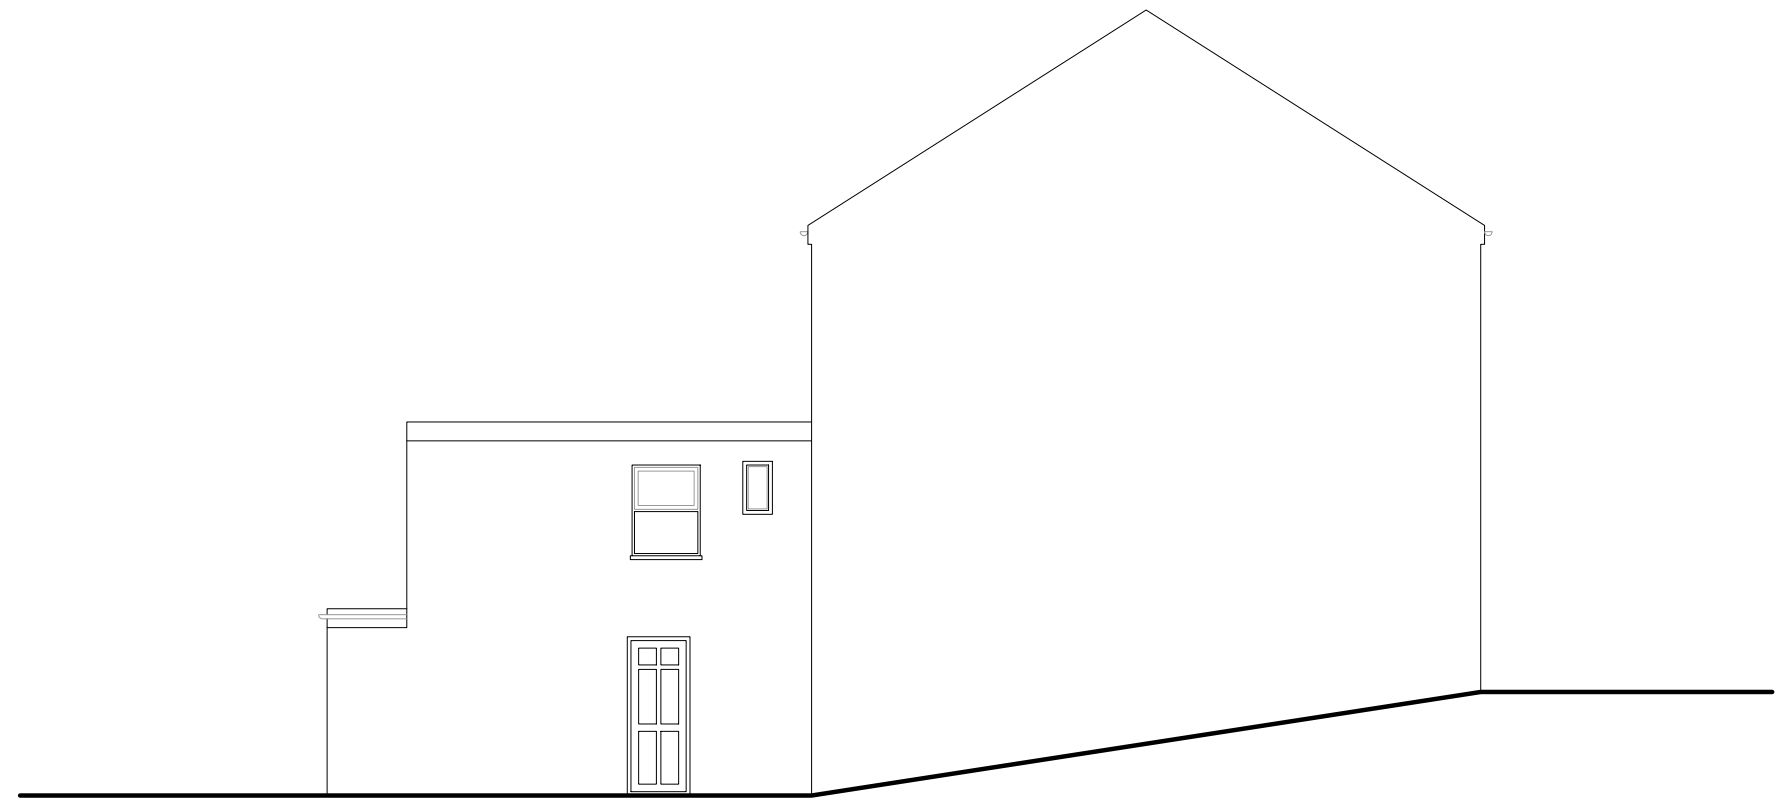

EXISTING SIDE ELEVATION

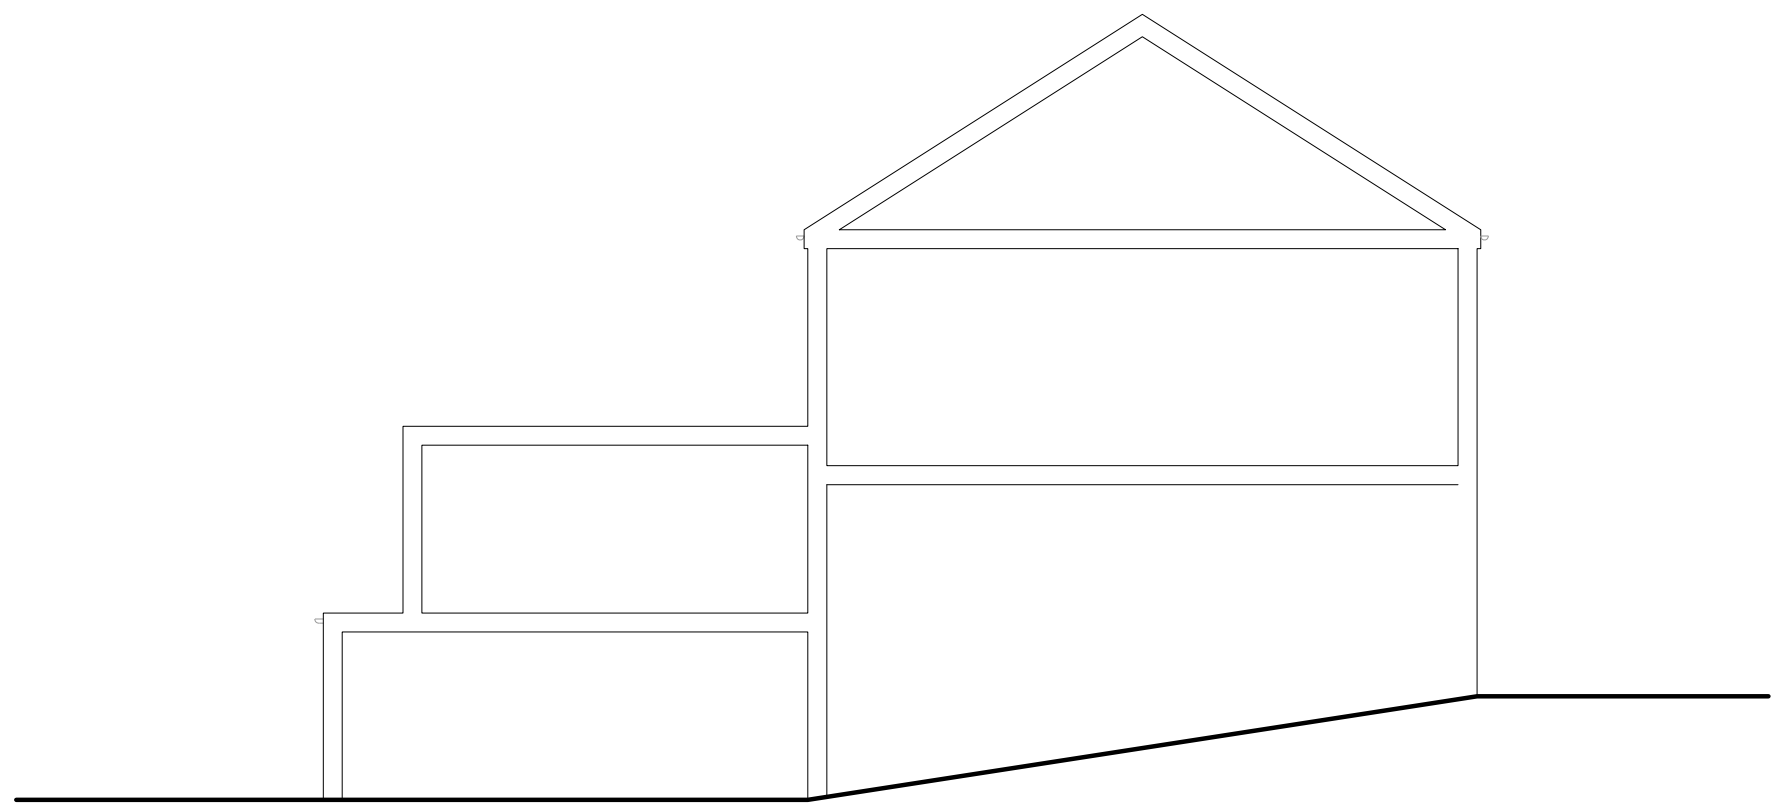

EXISTING SECTION



PROPERTY ADDRESS:

78 MILL LN, LONDON NW6
1NL

PROJECT TITLE:

PROPOSED REAR OUTRIGGER
EXTENSION

SHEET TITLE:

EXISTING SIDE ELEVATION

DATE: 8 July 2024

REVISION: RV00

SCALE: 1:100 @A3


PAGE NO: 04 OF 07

SIGNATURE PLANS LTD.


45 STAMFORD HILL, LONDON N16 5SR

07491265532


INFO@SIGNATUREPLANS.CO.UK

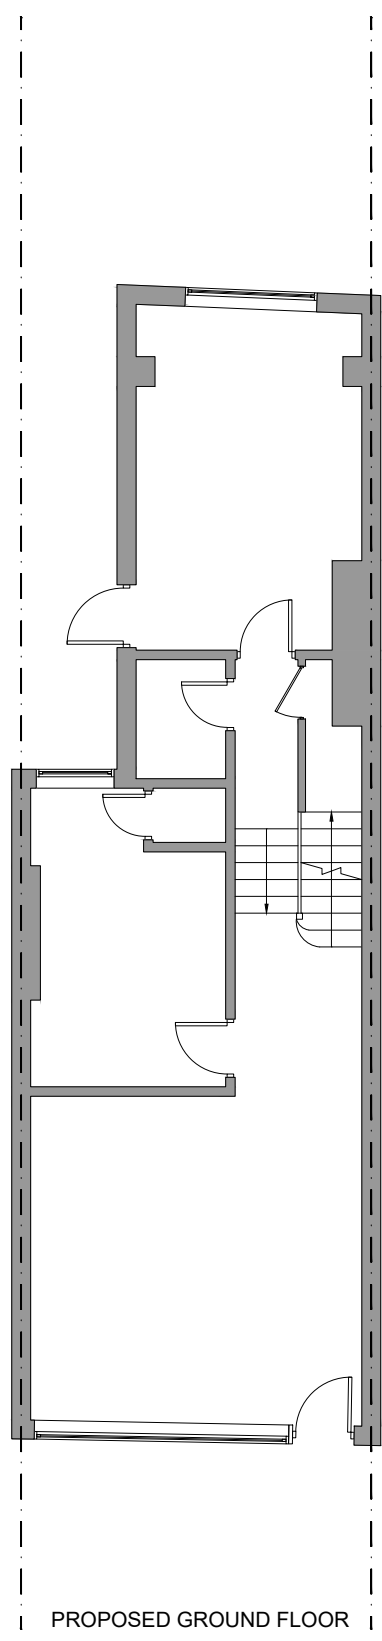


PROPOSED GROUND FLOOR

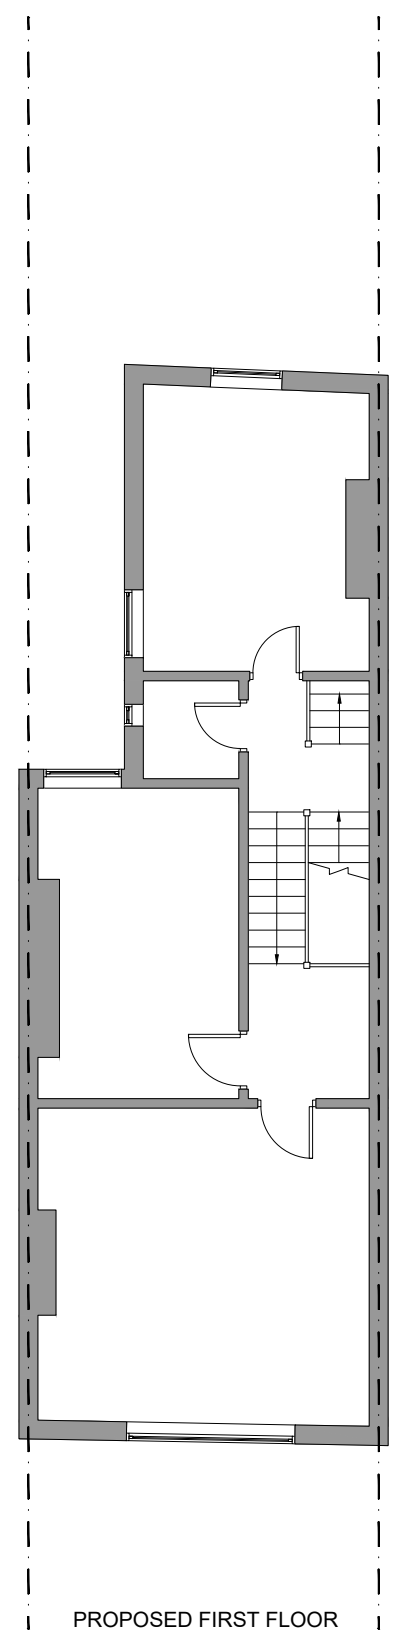


PROPOSED FIRST FLOOR

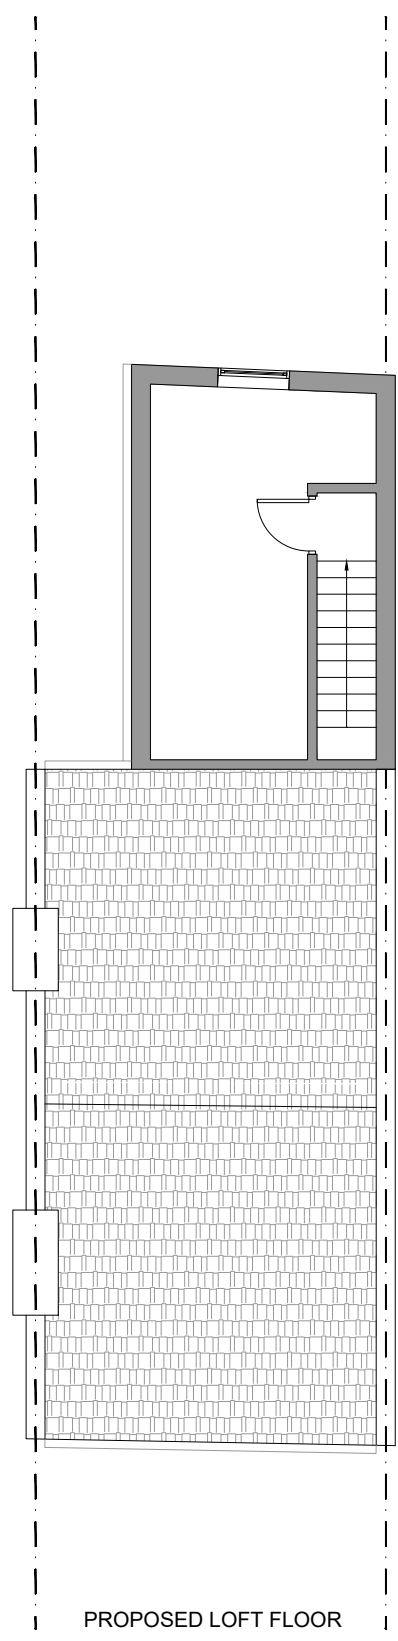


PROPOSED LOFT FLOOR

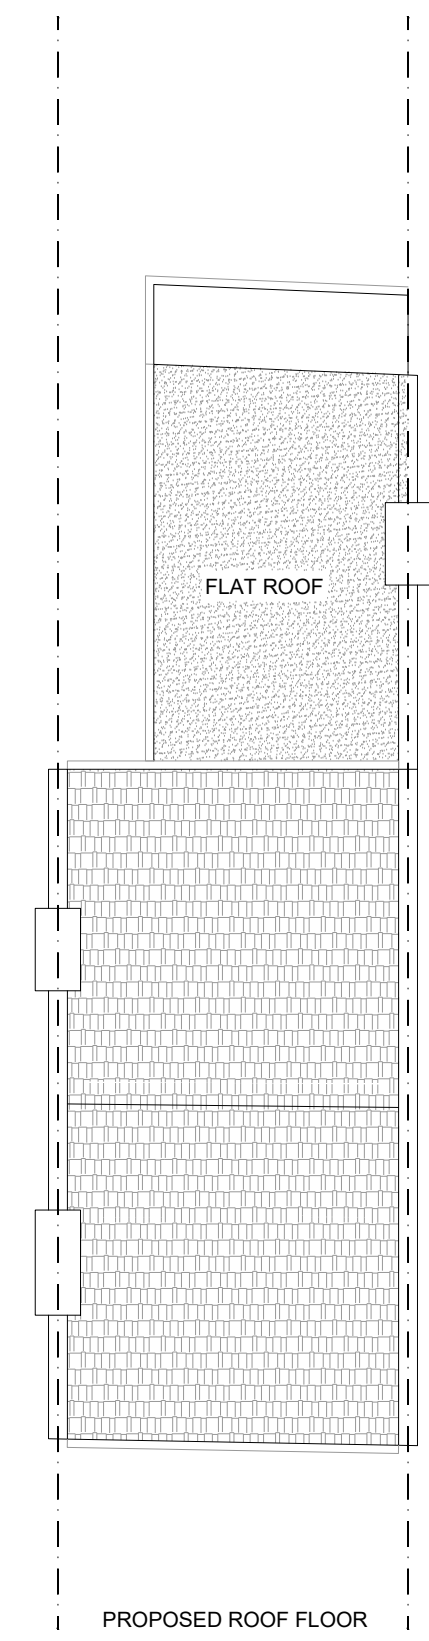

PROPOSED ROOF FLOOR

  **GROSS INTERNAL AREA (GIA)**
 The footprint of the property
122.8 sqm

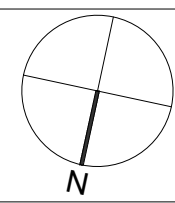

PROPERTY ADDRESS:
78 MILL LN, LONDON NW6 1NL

PROJECT TITLE:
PROPOSED REAR OUTRIGGER EXTENSION

SHEET TITLE:
PROPOSED FLOOR PLANS

DATE: 8 July 2024

REVISION: RV00

SCALE: 1:100 @A3


PAGE NO: 05 OF 07

SIGNATURE PLANS LTD.


45 STAMFORD HILL, LONDON N16 5SR

07491265532

INFO@SIGNATUREPLANS.CO.UK

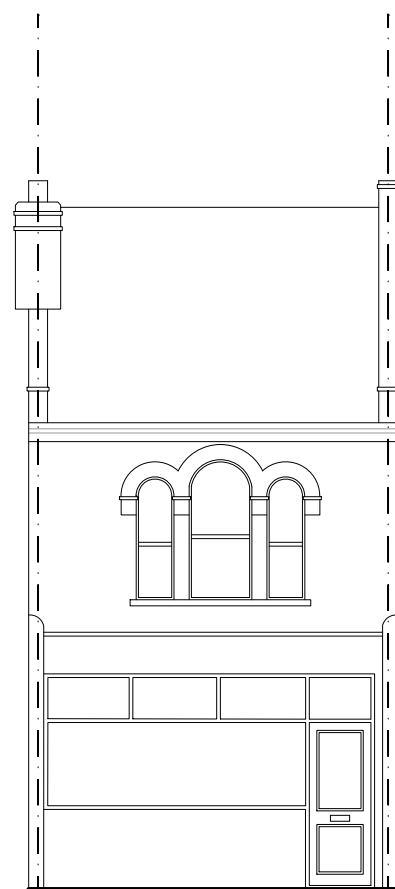

PROPOSED FRONT ELEVATION

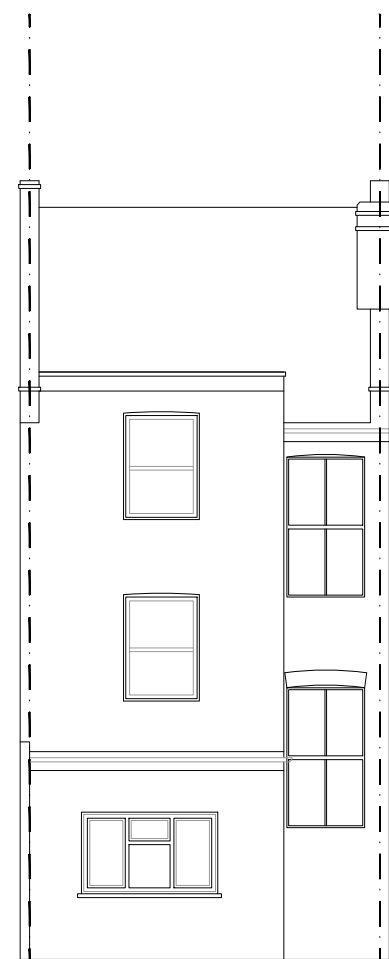

PROPOSED REAR ELEVATION



PROPERTY ADDRESS:

78 MILL LN, LONDON NW6
1NL

PROJECT TITLE:

PROPOSED REAR OUTRIGGER
EXTENSION

SHEET TITLE:

PROPOSED FRONT AND REAR
ELEVATIONS

DATE: 8 July 2024

REVISION: RV00

SCALE: 1:100 @A3


PAGE NO: 06 OF 07

SIGNATURE PLANS LTD.


45 STAMFORD HILL, LONDON N16 5SR

07491265532

INFO@SIGNATUREPLANS.CO.UK

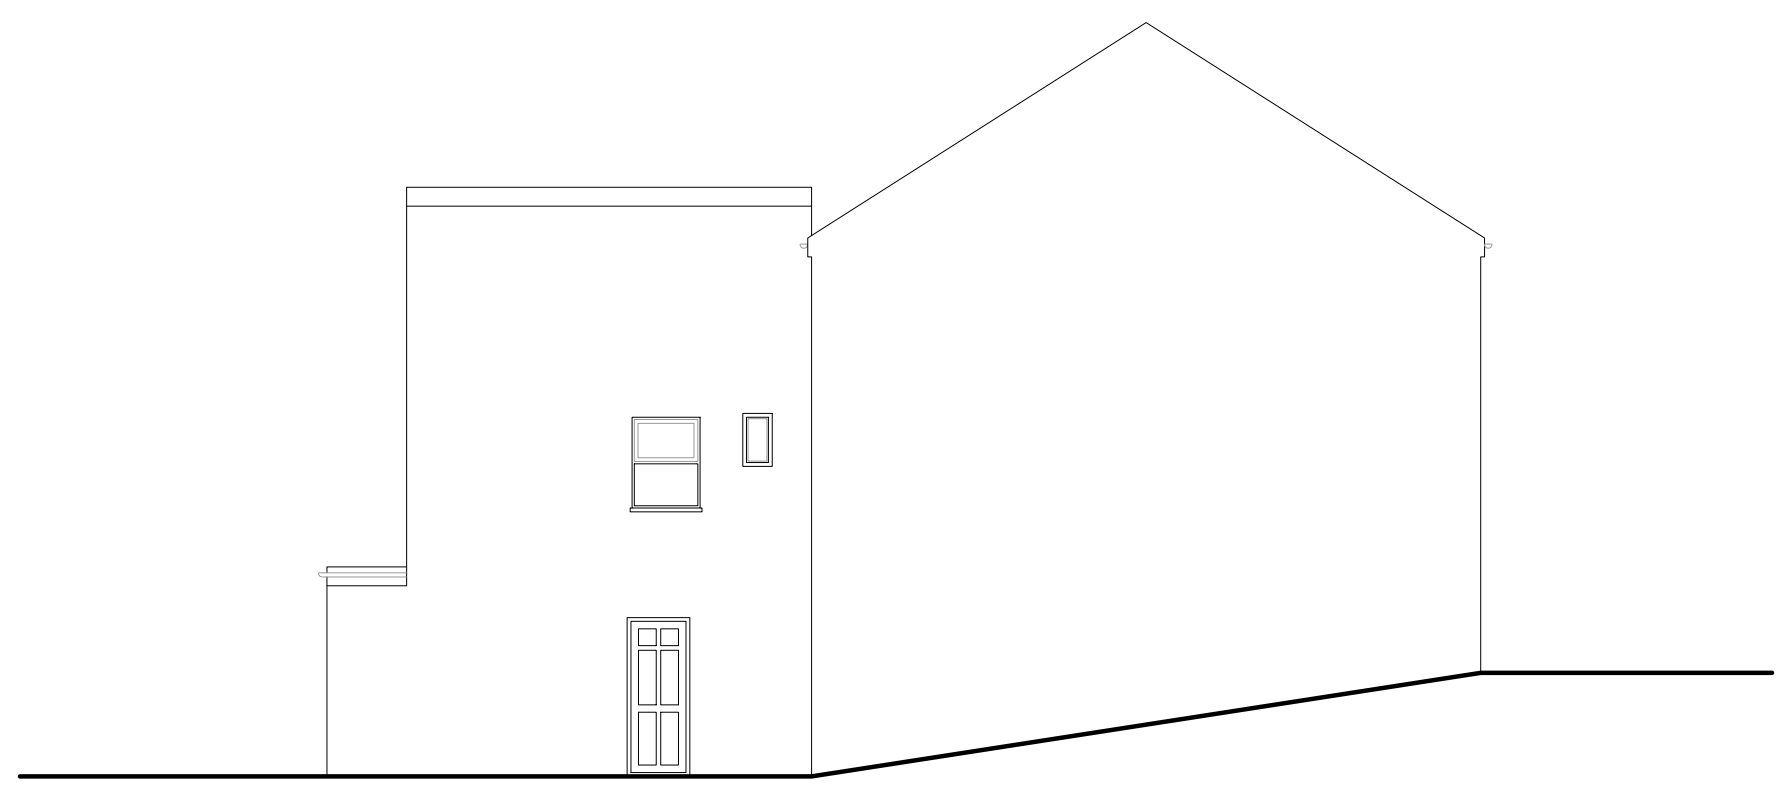

PROPOSED SIDE ELEVATION

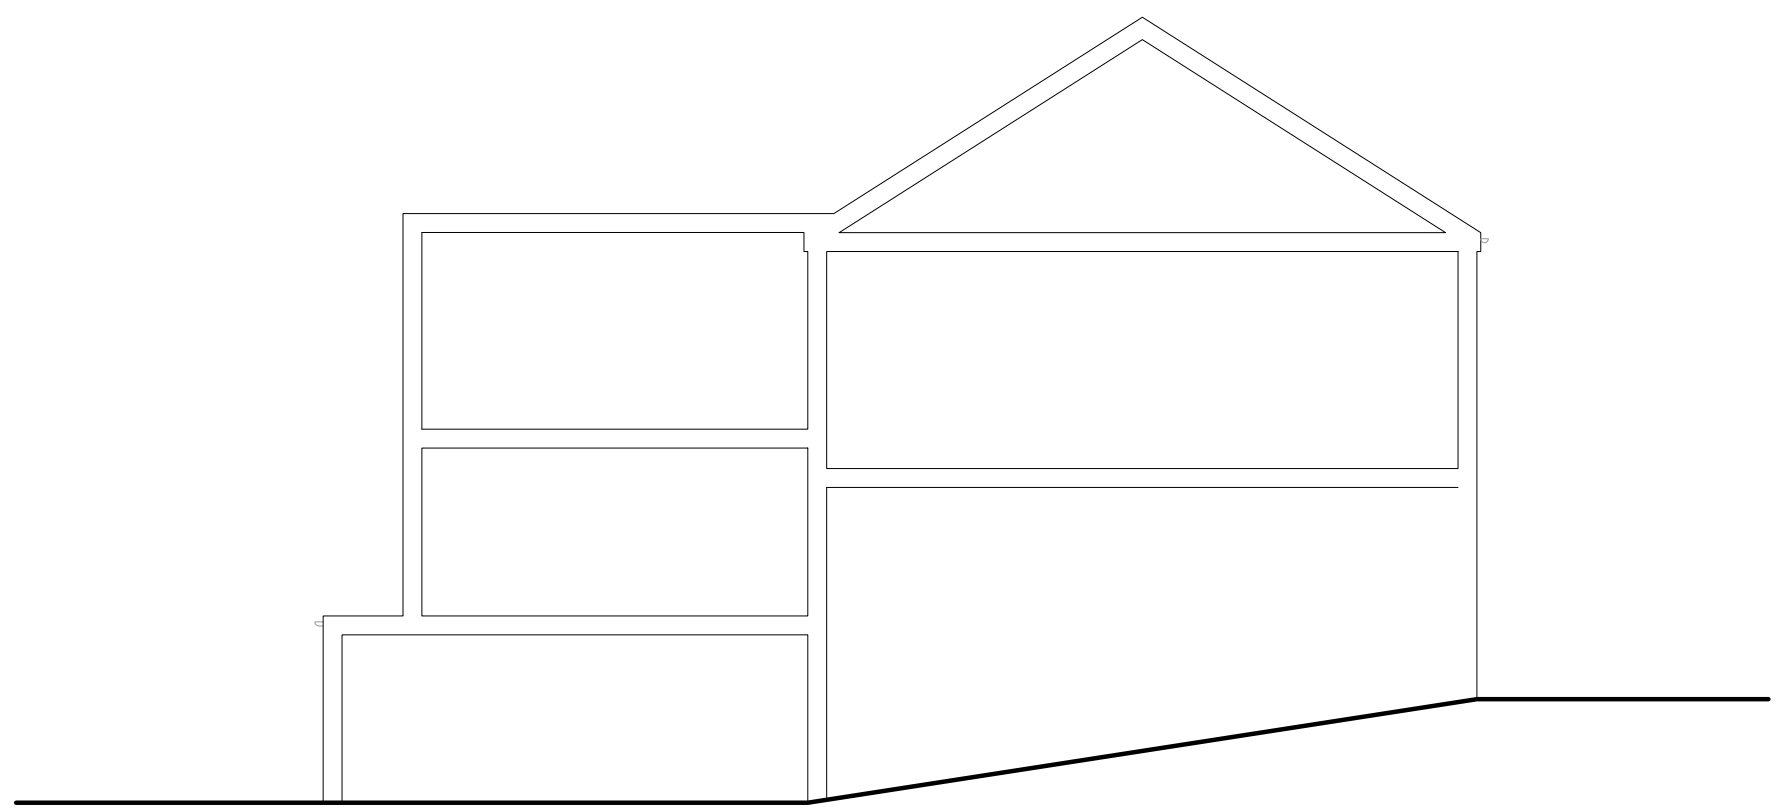

PROPOSED SECTION



PROPERTY ADDRESS:

78 MILL LN, LONDON NW6
1NL

PROJECT TITLE:

PROPOSED REAR OUTRIGGER
EXTENSION

SHEET TITLE:

PROPOSED SIDE ELEVATION

DATE: 8 July 2024

REVISION: RV00

SCALE: 1:100 @A3

PAGE NO: 07 OF 07