


PROPOSED SECOND FLOOR
• new layout for studio flat

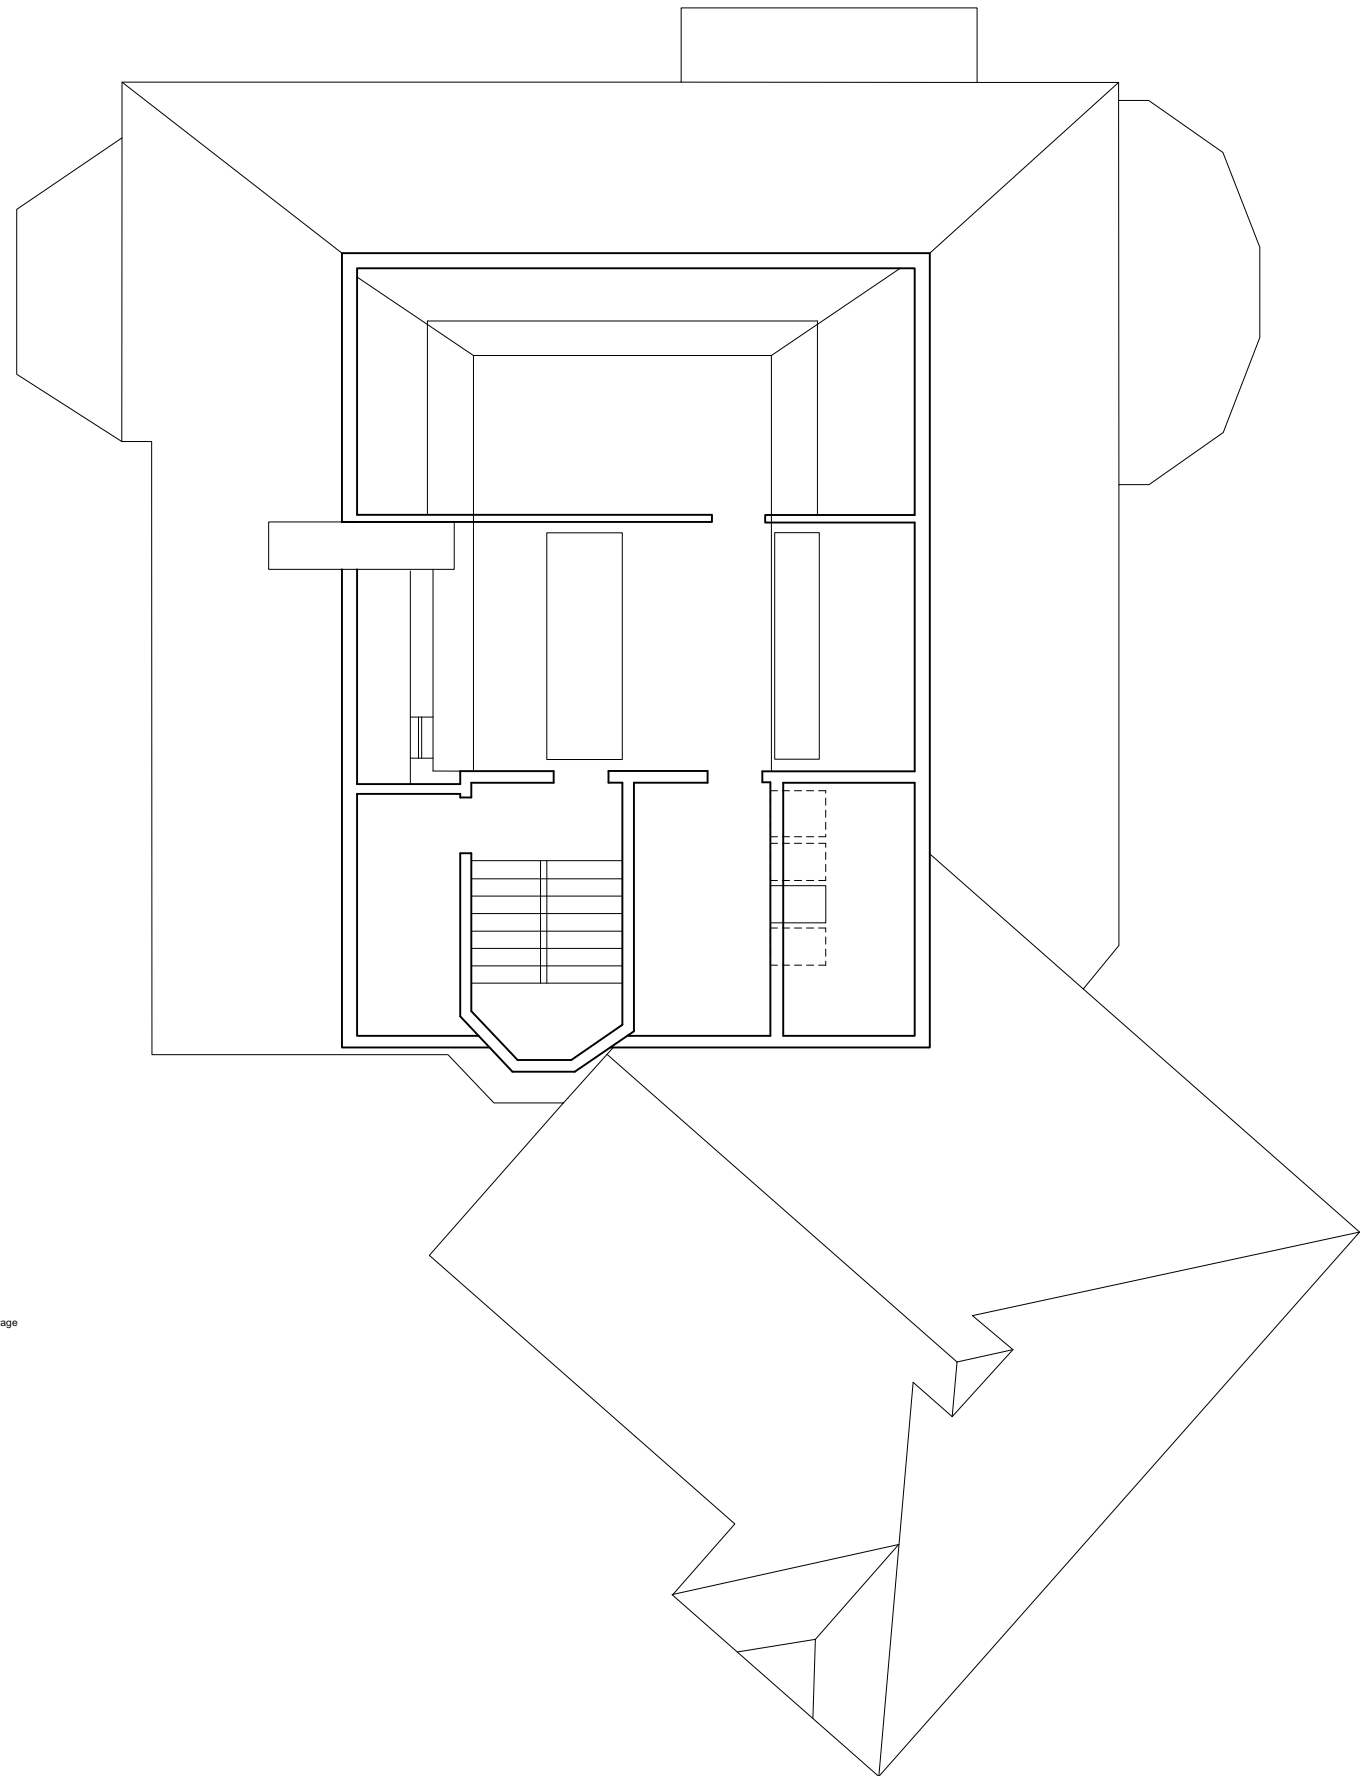

PROPOSED THIRD FLOOR
• no changes

Rev	Date	
E	stage 3: developed designs -issued for information -client -council	23.07.24
D	stage 3: developed designs -issued for information -client -council	14.06.24
C	stage 3: developed designs -issued for information -client -council	01.08.23
B	stage 3: developed designs -issued for information -client -council	24.11.22
A	stage 2: concept designs -issued for information -client	01.09.22
-	stage 2: concept designs -issued for information -client	08.07.22

Rev Date

DRAWING STATUS For Information

Issued only for purpose indicated

This drawing is to be read in conjunction with all consultants information.

All dimensions to be checked on site. Do not scale, except for planning purposes.

This drawing is protected by copyright.

JOB NUMBER 289

JOB TITLE

Klein 2
7 Rosecroft Avenue, NW3 7QA

DRAWING TITLE

Second Floor
proposed

SCALE: 1:100@A3, 1:50@A1

DATE: September 2019

DRAWING NO. REV

A/02/106 E



FRONT ELEVATION (EAST)

Rev	Date
I	stage 3: developed designs -issued for information -client -council
H	stage 3: developed designs -issued for information -client -council
G	stage 3: developed designs -issued for information -client -council
F	stage 3: developed designs -issued for information -council
E	stage 3: developed designs -issued for information -client -council
D	stage 2: concept designs -issued for information -client
C	stage 2: concept designs -issued for information -client
B	stage 4: detail design -issued for information -client -consultants
A	stage 2: concept design -issued for information -client -planning
-	stage 0&1: survey -issued for information -client

DRAWING STATUS For Information

Issued only for purpose indicated

This drawing to be read in conjunction with all consultants information.

All dimensions to be checked on site.
Do not scale, except for planning purposes.

This drawing is protected by copyright.

JOB NUMBER 289

JOB TITLE
Klein 2
7 Rosecroft Avenue, NW3 7QA

DRAWING TITLE
Front Elevation
proposed

SCALE: 1:100@A3, 1:50@A1

DATE: May 2019

DRAWING NO.	REV
A/02/103	I



SIDE ELEVATION (NORTH)

Rev	Date
F	stage 3: developed designs -issued for information -client -council 23.07.24
E	stage 3: developed designs -issued for information -client -council 01.08.23
E	stage 3: developed designs -issued for information -council 15.02.23
D	stage 3: developed designs -issued for information -client -council 24.11.22
C	stage 2: concept designs -issued for information -client 01.09.22
B	stage 2: concept designs -issued for information -client 08.07.22
A	stage 2: concept design -issued for information -client -planning 28.06.19
-	stage 2: concept design -issued for information -client 28.05.19

DRAWING STATUS For Information

Issued only for purpose indicated
This drawing to be read in conjunction with all consultants information.
All dimensions to be checked on site.
Do not scale, except for planning purposes.
This drawing is protected by copyright.

JOB NUMBER 230
JOB TITLE
Klein 2
7 Rosecroft Avenue, NW3 7QA

DRAWING TITLE
Side Elevations
proposed

SCALE: 1:100@A3, 1:50@A1

DATE: May 2019

DRAWING NO.	REV
A/02/104	F