




1

EXISTING FRONT ELEVATION
PRIMROSE HILL, 20 AINGER ROAD

SCALE 1:50

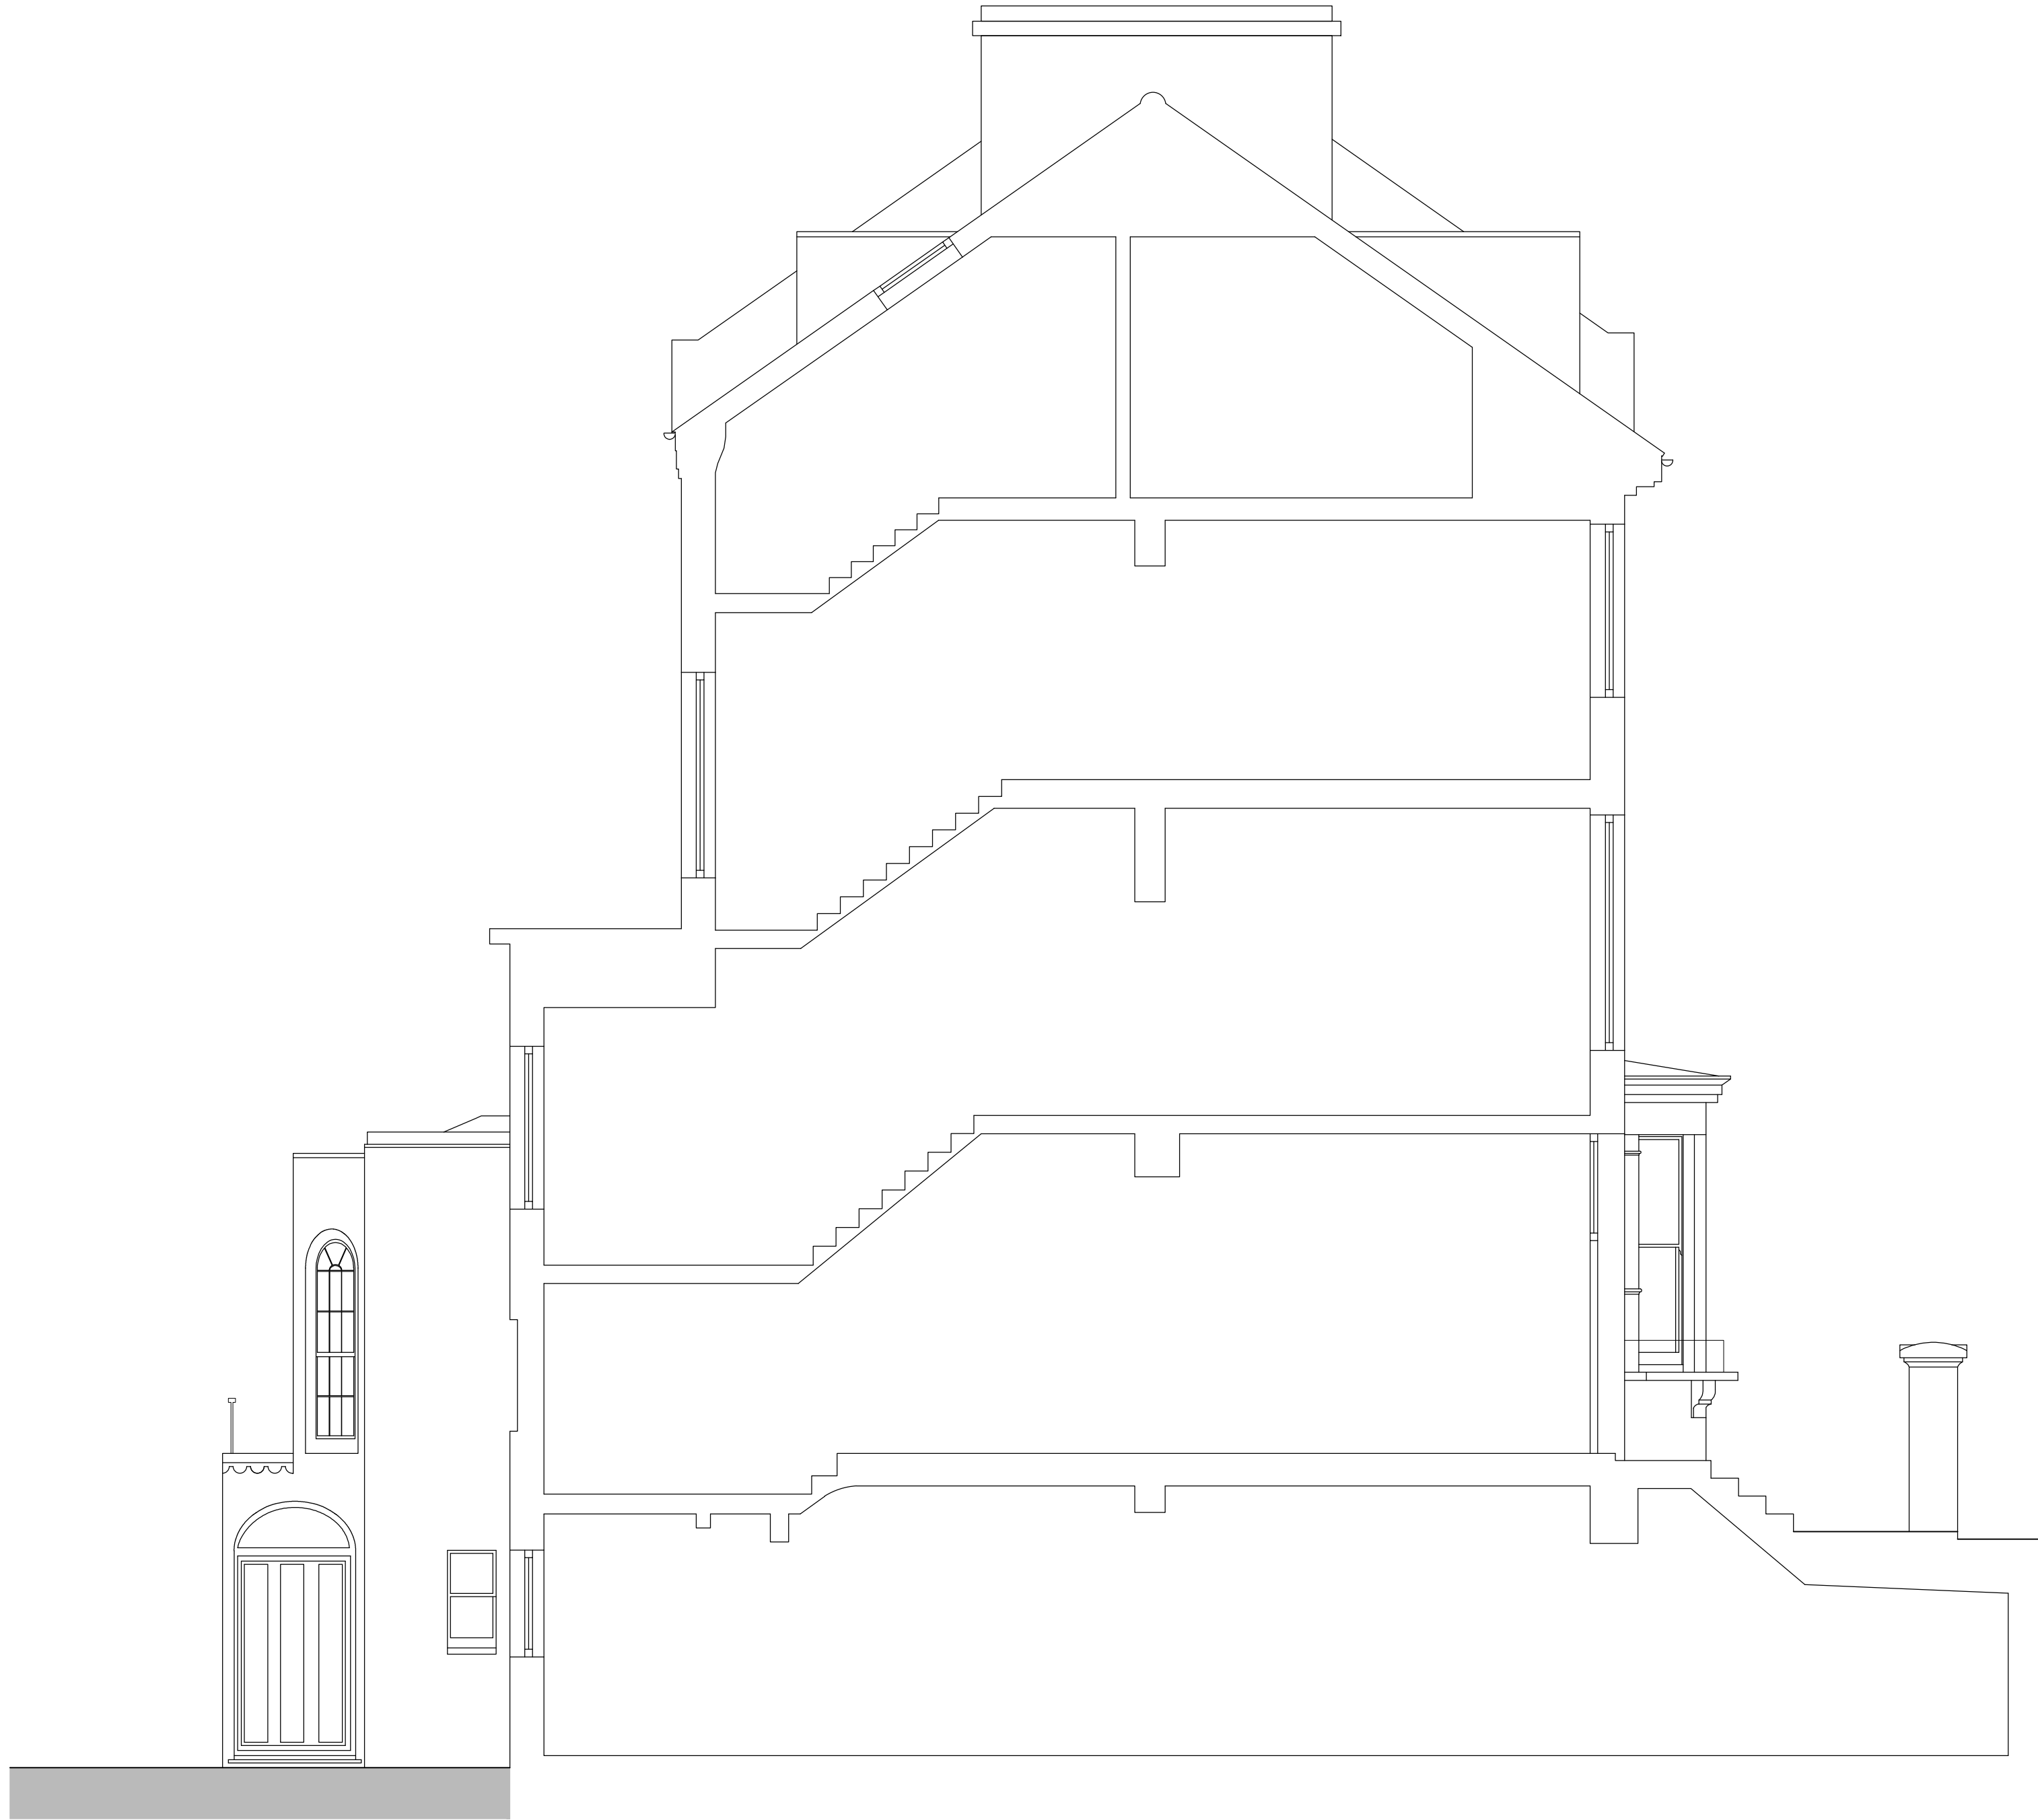

2

EXISTING SECTION
PRIMROSE HILL, 20 AINGER ROAD

SCALE 1:50

FILIZ ÇAPUR
INTERIORS

Rev	Date	Amendment	By

Status	PLANNING
--------	----------

Project Address	20 Ainger Road Primrose Hill
-----------------	---------------------------------

Drawing Title	Existing Elevation and Section Front Elevation and Section
---------------	---

Drawn By	JA	Date	JUNE 24
Check	SH	Scale	1:50@A1

Drawing No.	Rev.
PHAR-PE-003	-