





1 PROPOSED FRONT ELEVATION
PRIMROSE HILL, 20 AINGER ROAD
SCALE 1:50

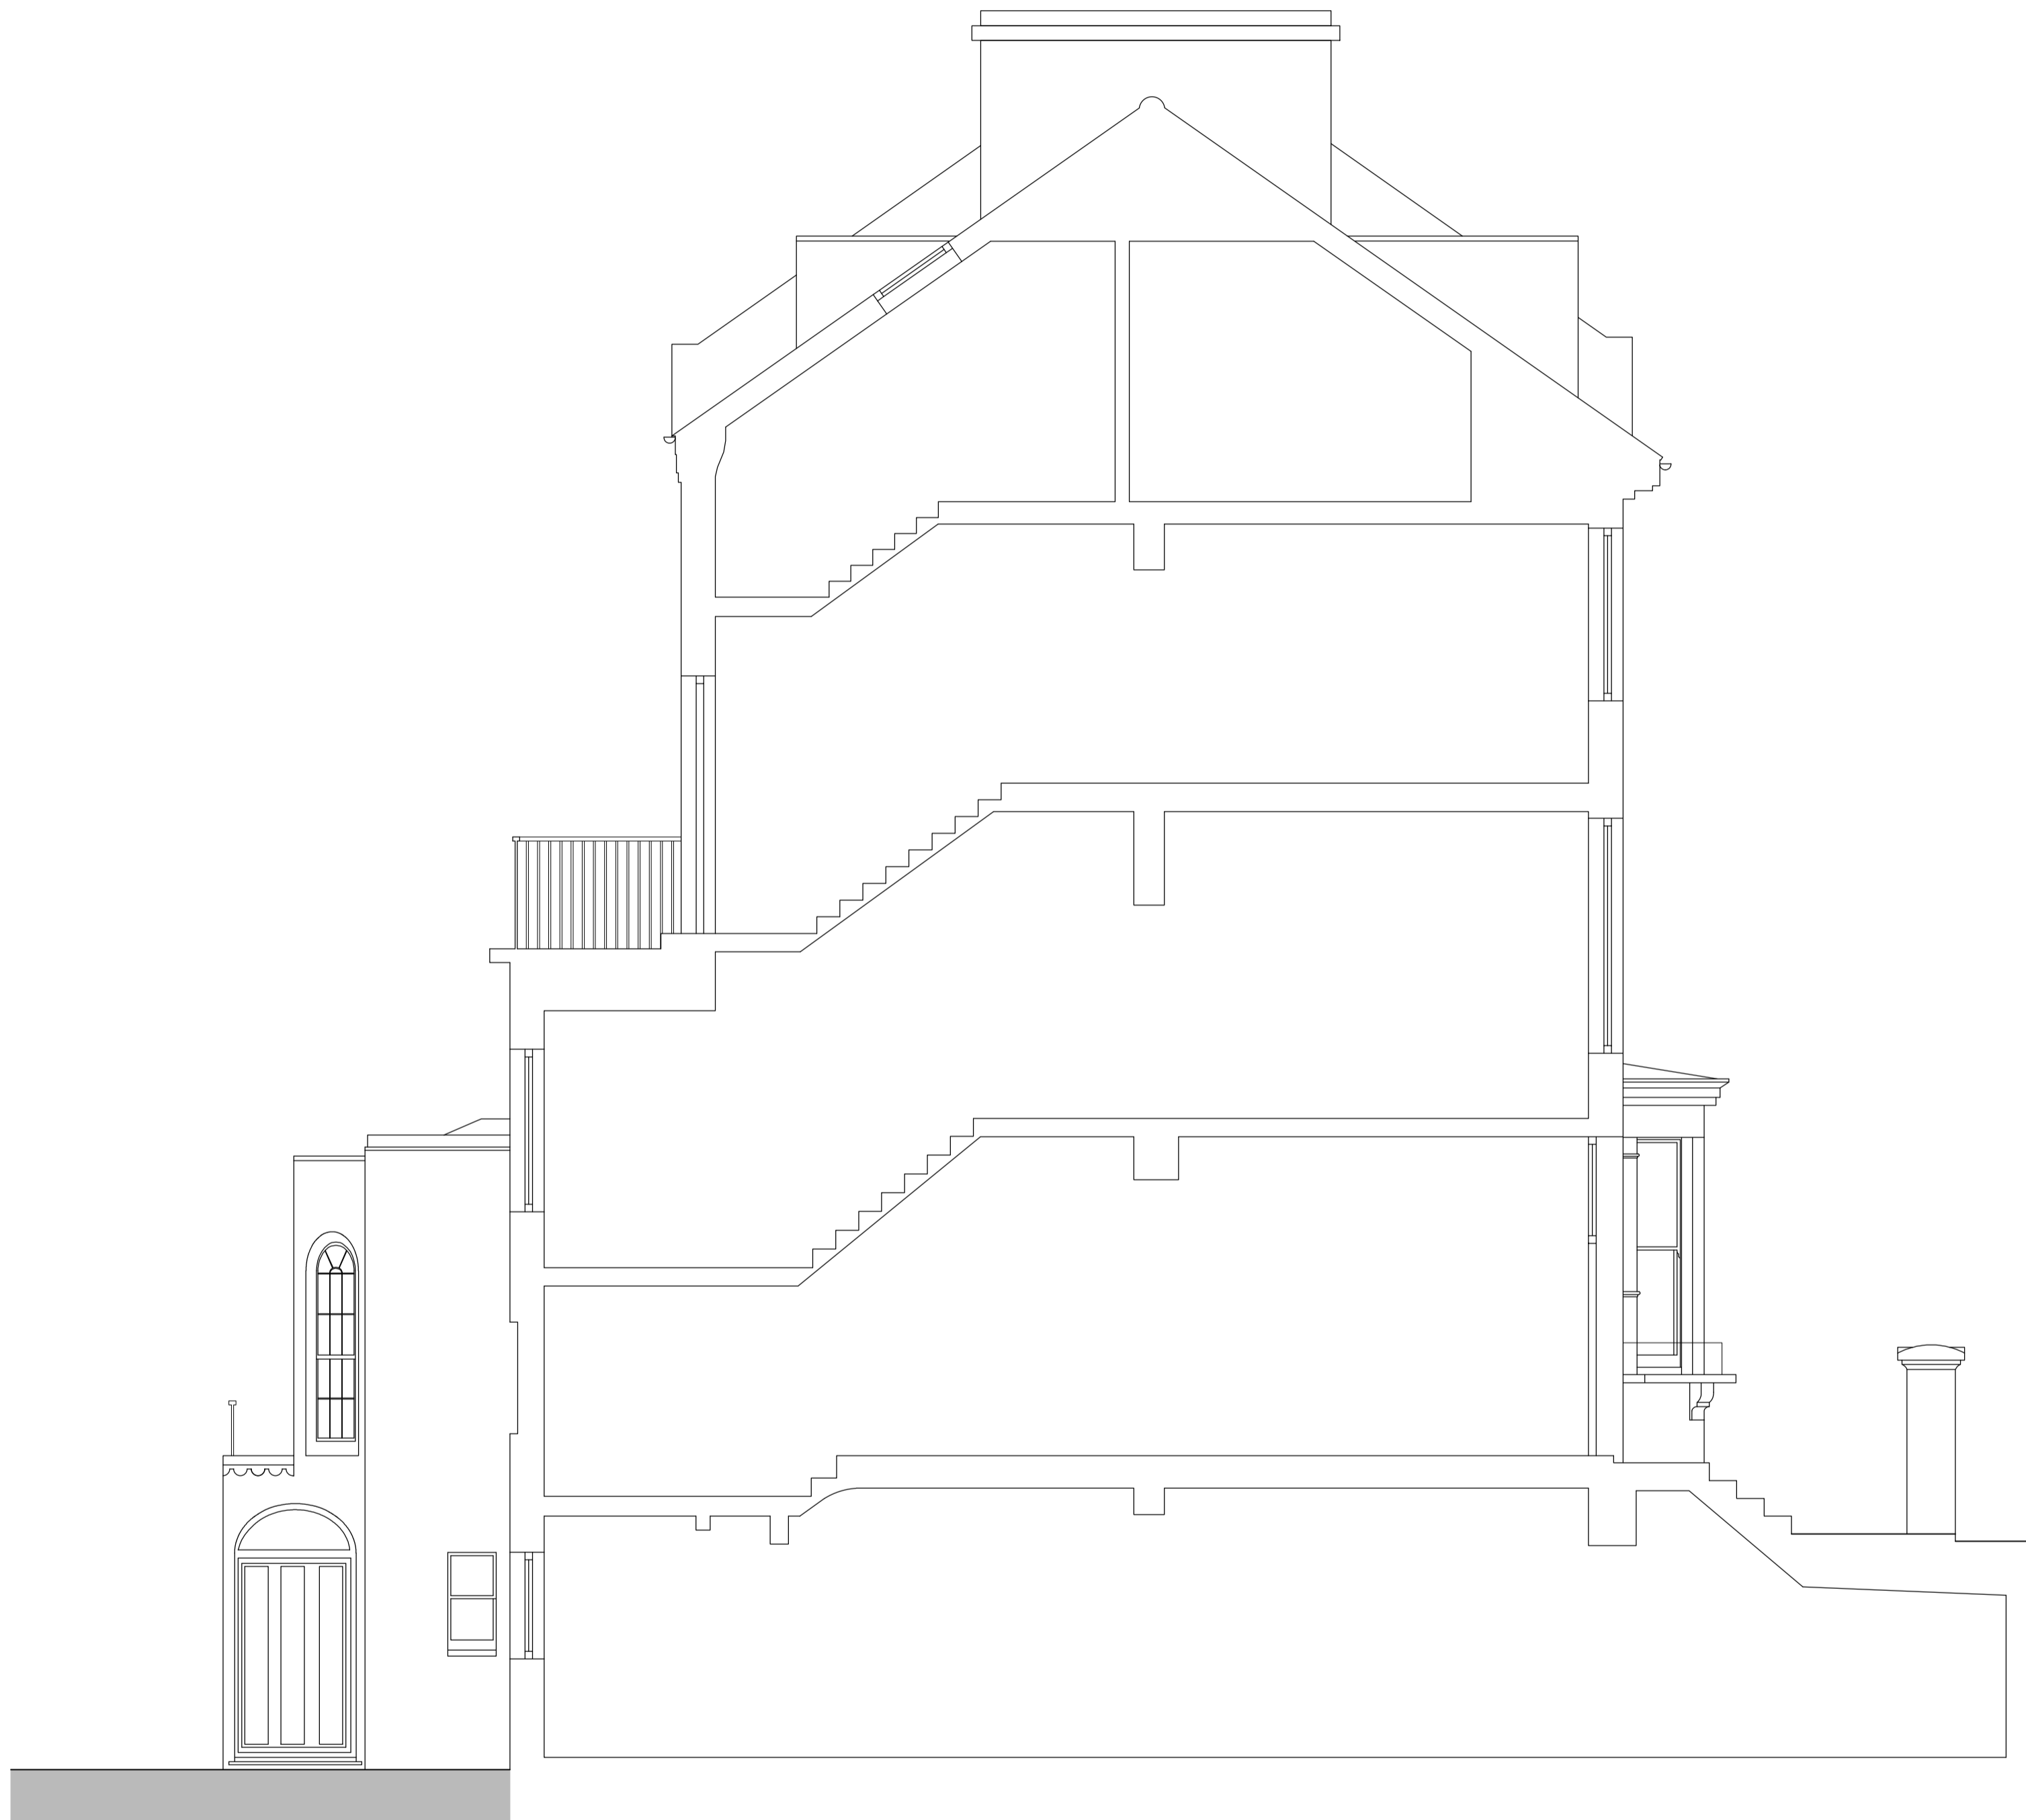

2 PROPOSED SECTION
PRIMROSE HILL, 20 AINGER ROAD
SCALE 1:50

FILIZ ÇAPUR
INTERIORS

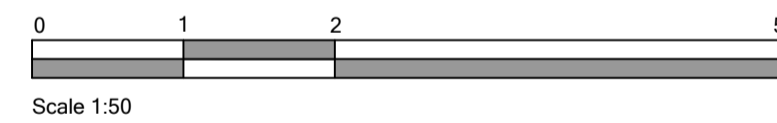

Rev	Date	Amendment	By

Status
PLANNING

Project Address
20 Ainger Road
Primrose Hill

Drawing Title
Proposed Elevation and Section
Front Elevation and Section

Drawn By	JA	Date	JUNE 24
Check	SH	Scale	1:50@A1

Drawing No.	Rev.
PHAR-PE-007	-