




neighbouring  
warehouse

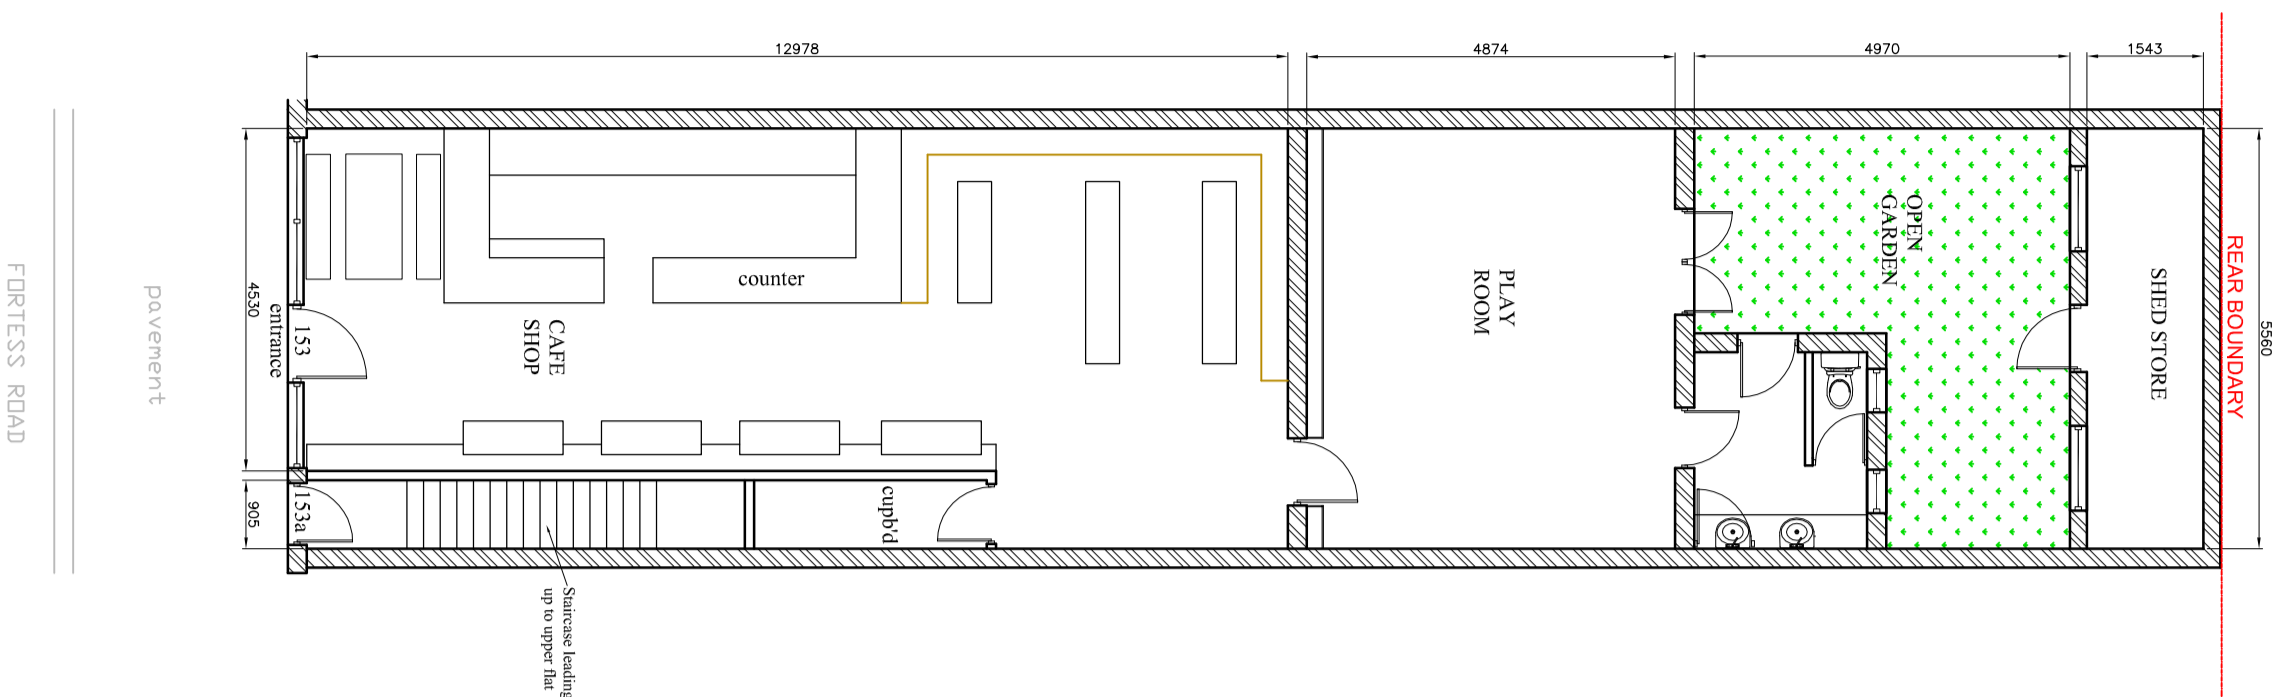


EXISTING GROUND FLOOR PLAN

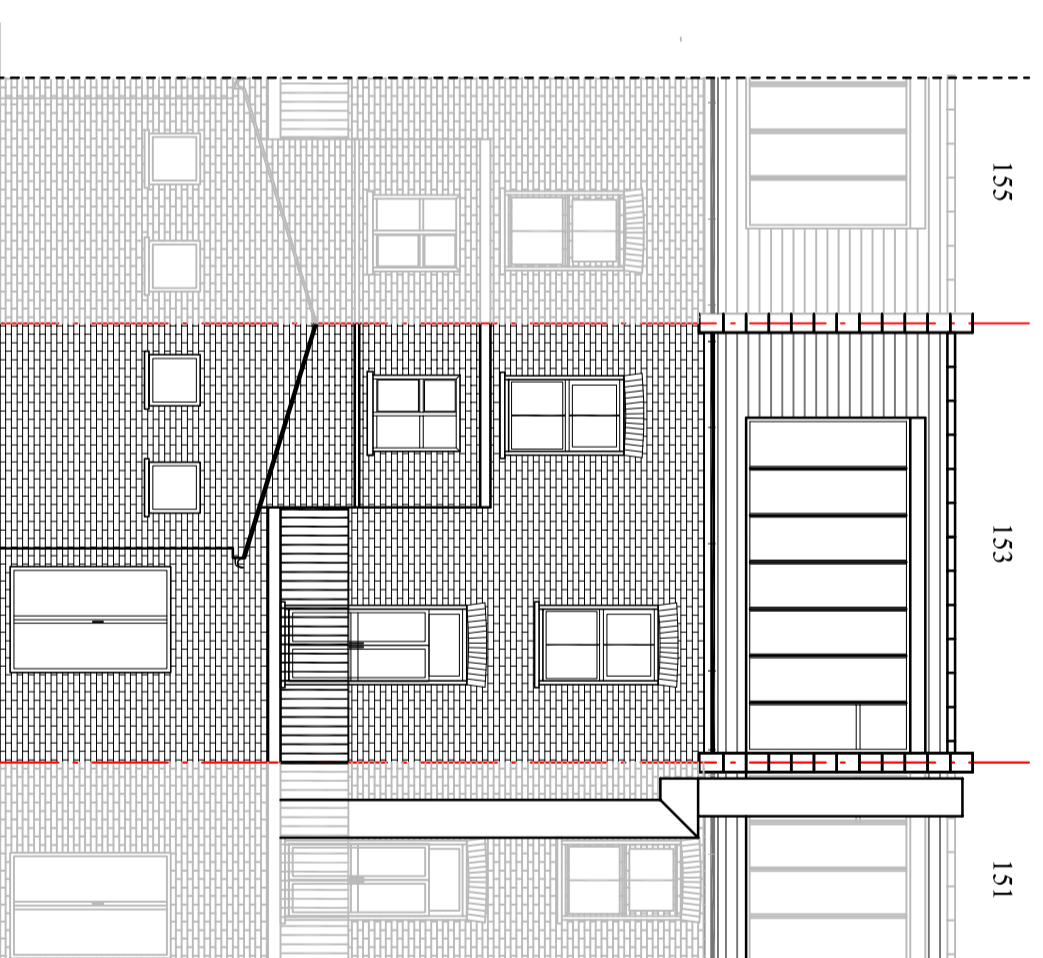

EXISTING REAR ELEVATION

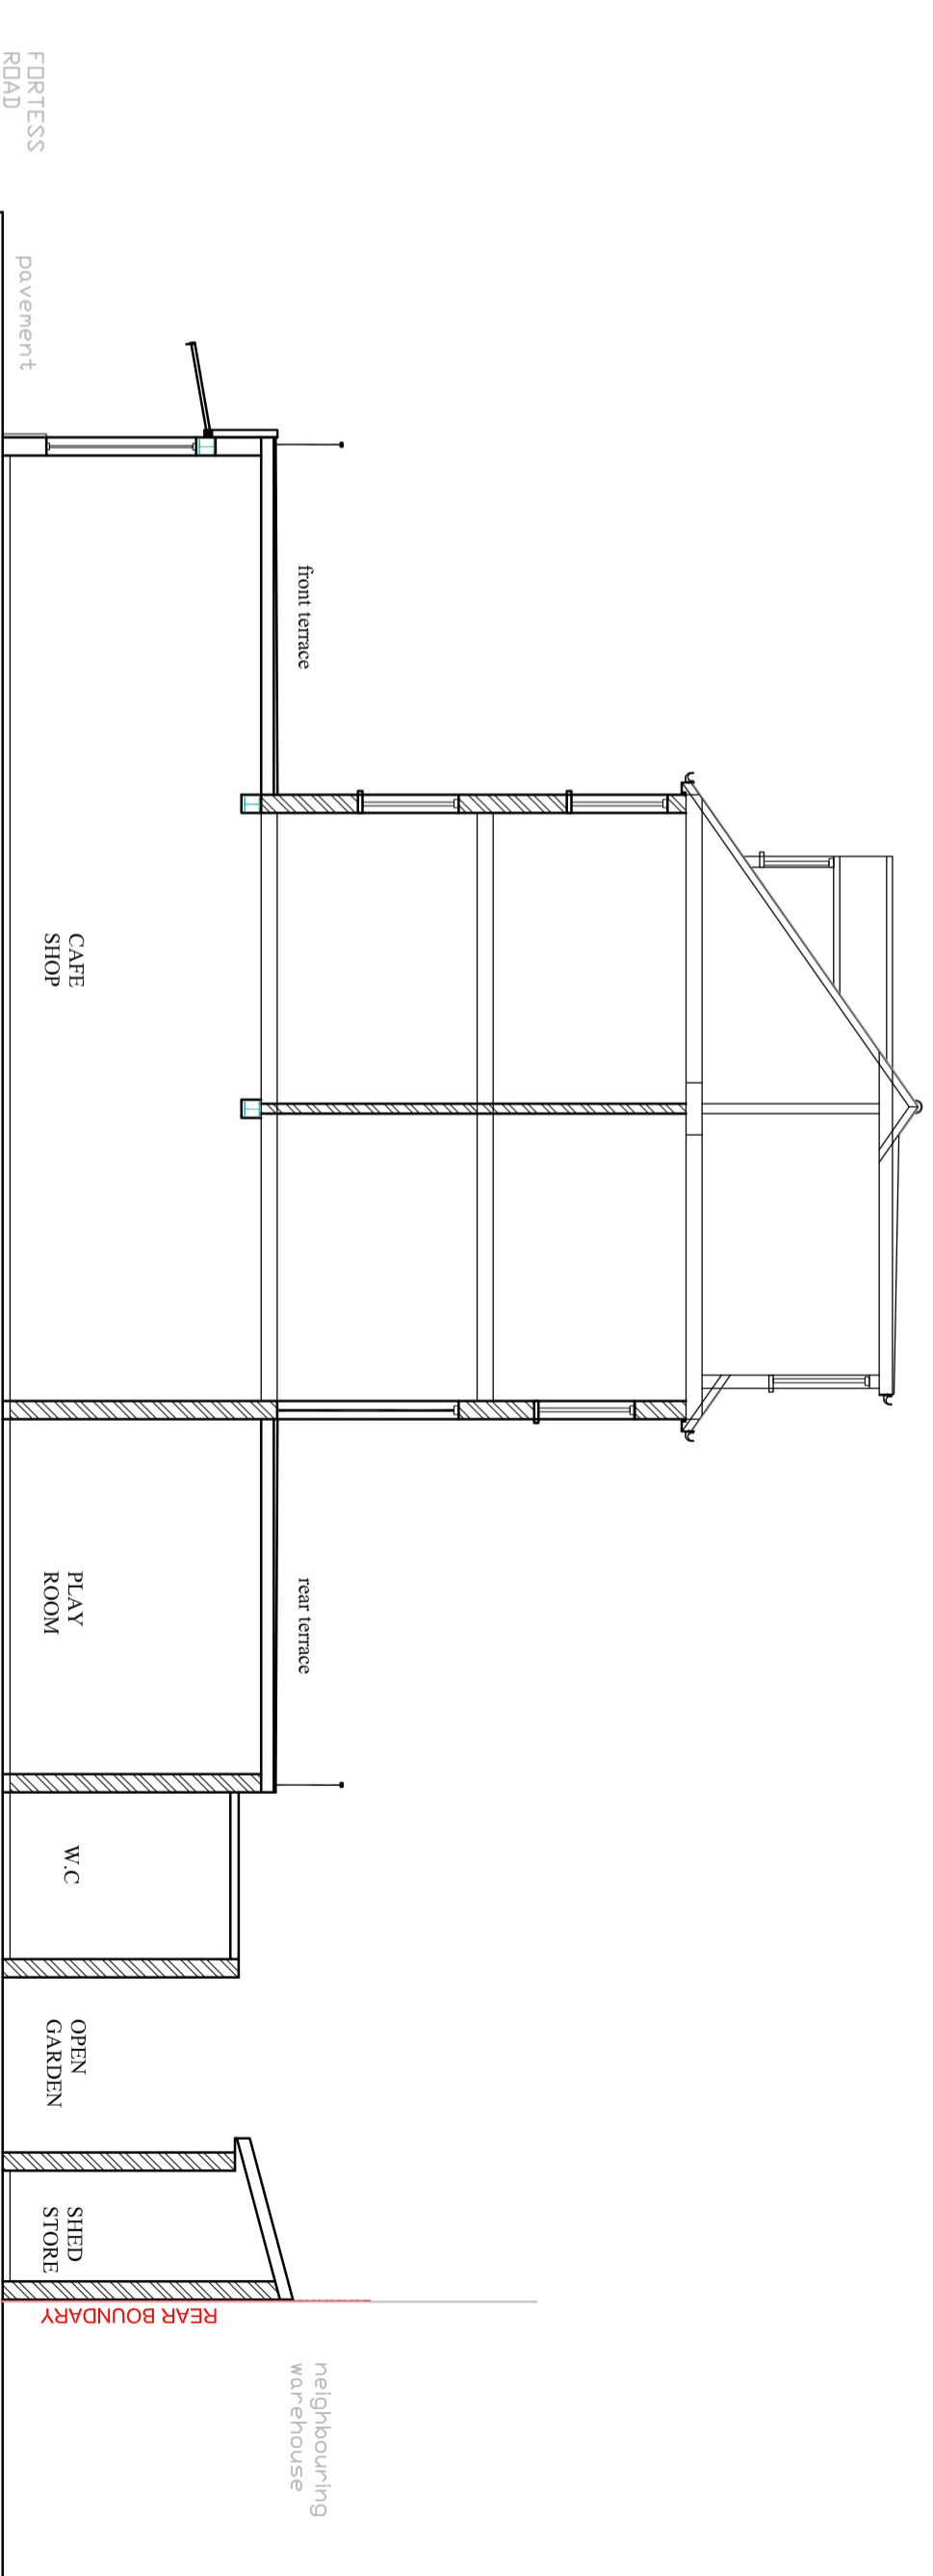

EXISTING CROSS SECTION A-A

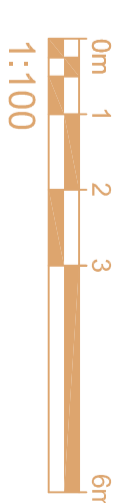

SIZE - A2

Location	Project	Drawing Title	Scale : 1:100@A2	Date : JUL2024
153 FORTRESS ROAD LONDON NW5 2HR	CAFE TO RESTAURANT	EXISTING GROUND FLOOR PLAN & CROSS SECTION & REAR ELEVATION	PLANNING	
			Drawing number SE/153FR/01	Rev C