





EXISTING SOUTH ELEVATION

 

SCALE 1:100 @ A3

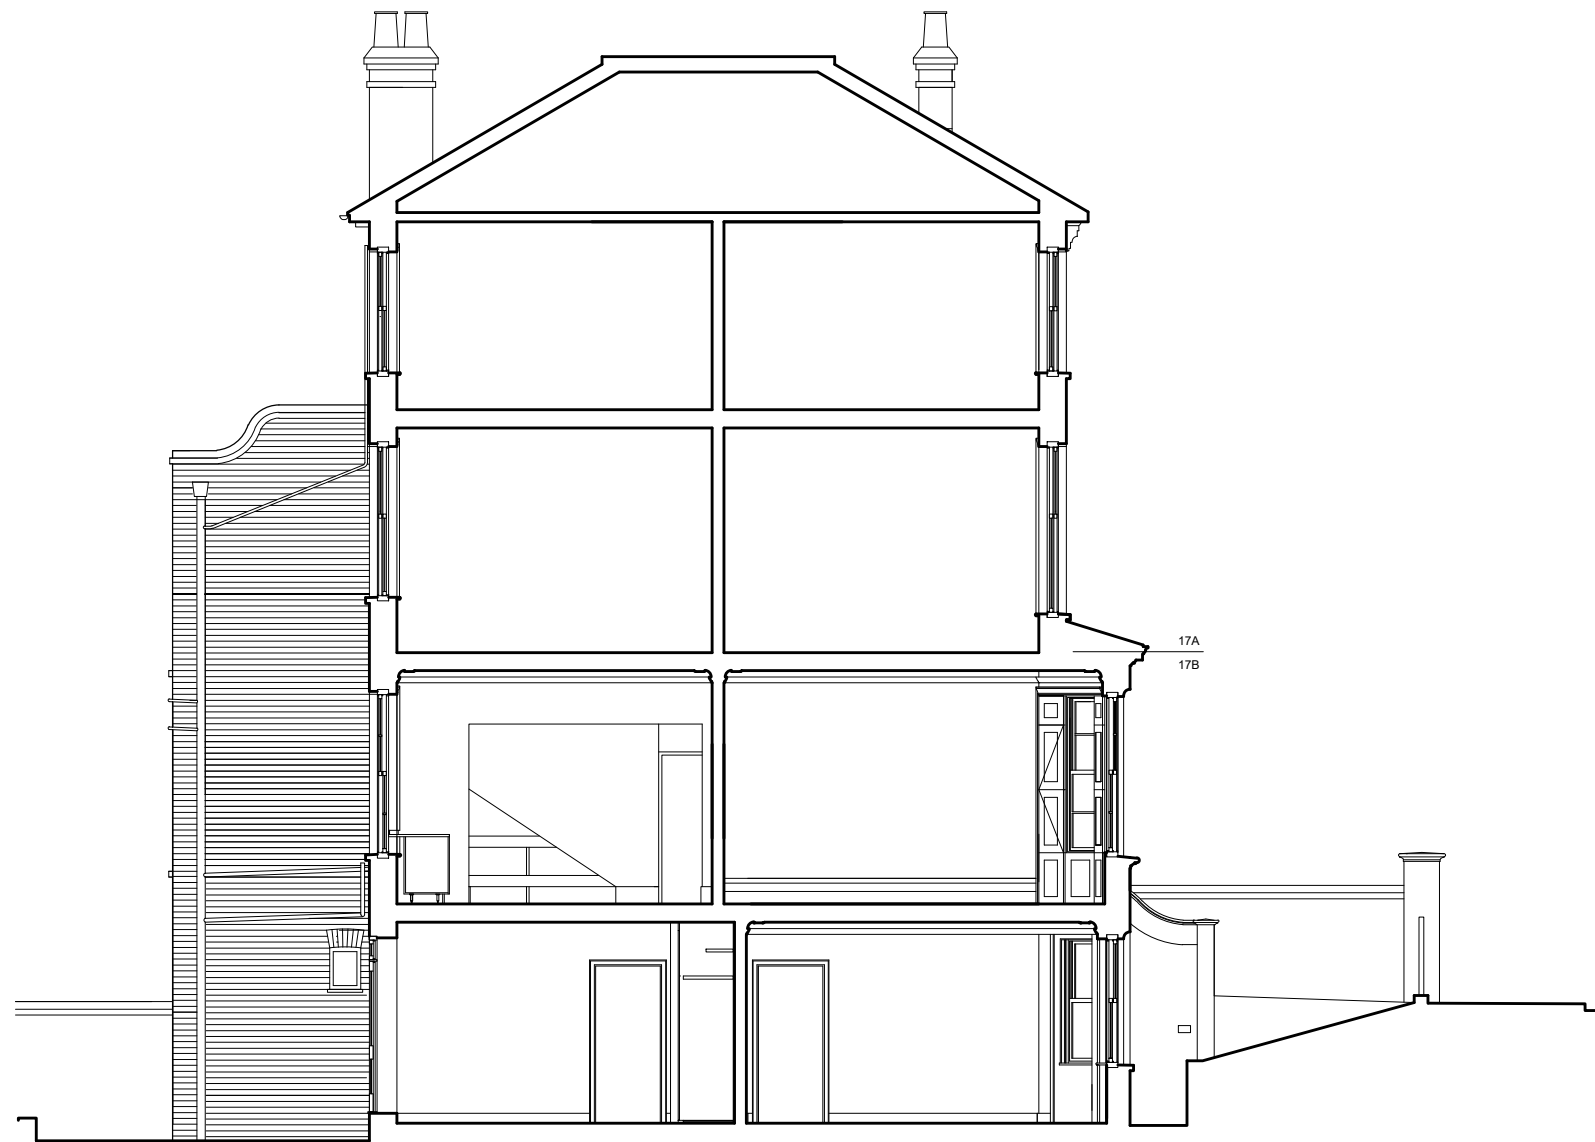

EXISTING SECTION 01